




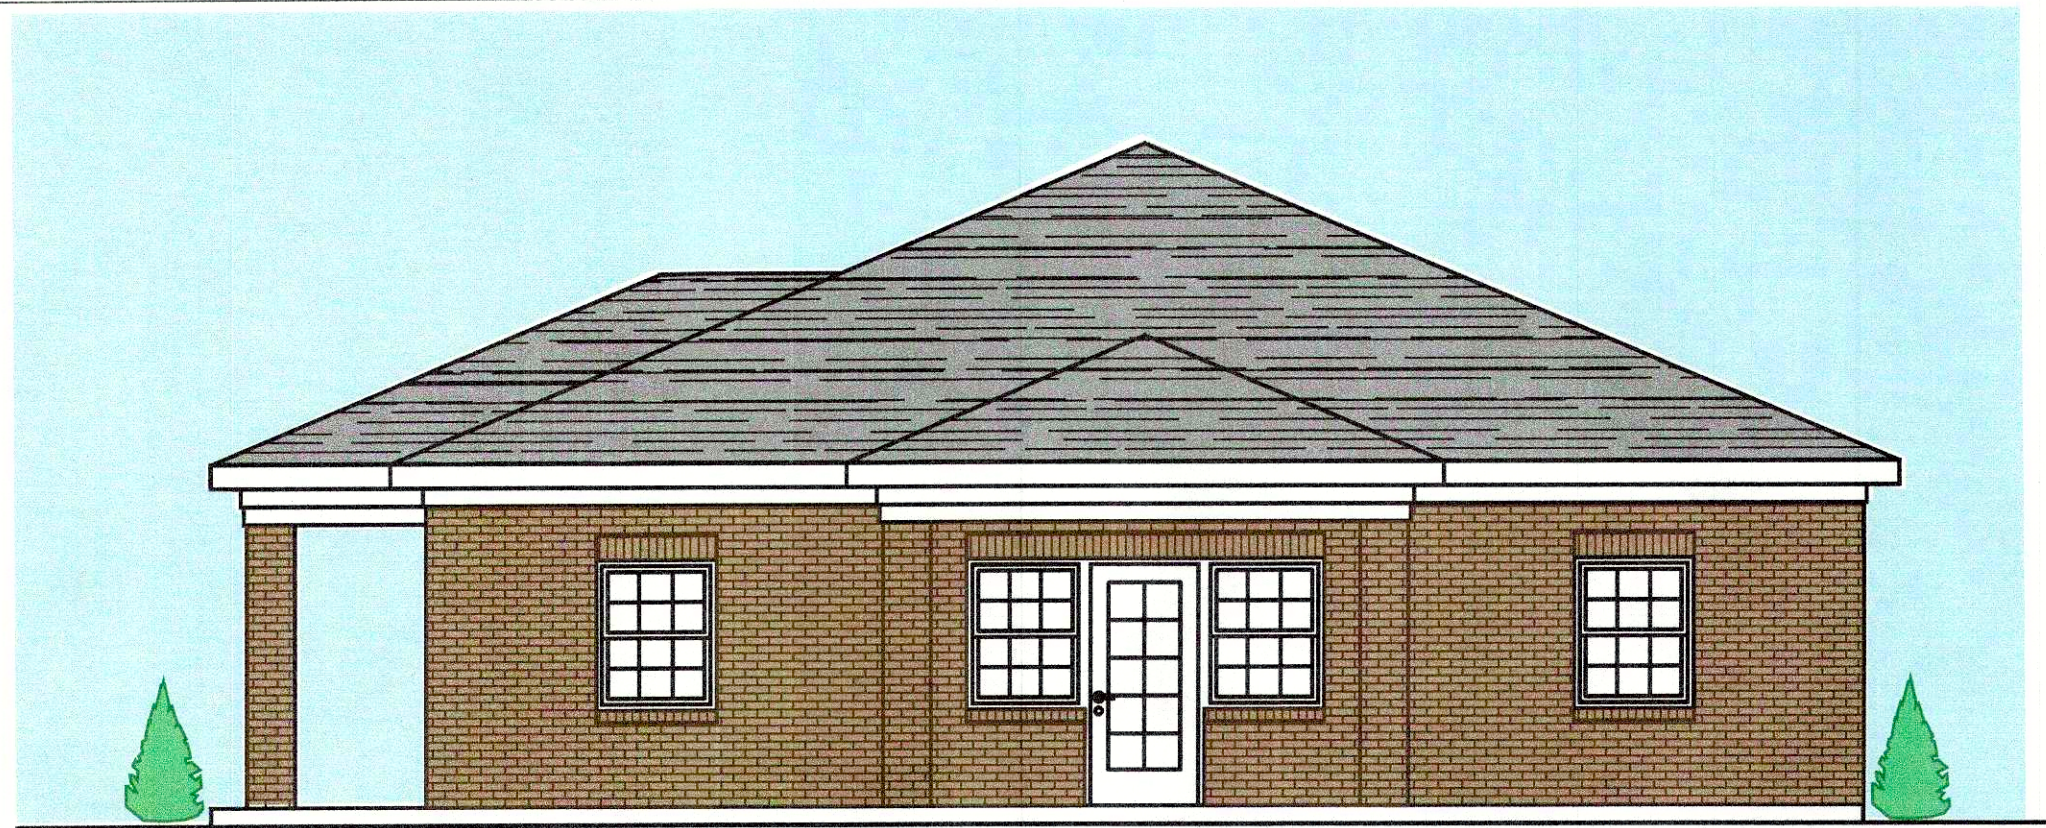


PROPOSED FRONT – EAST ELEVATION
SCALE: 3/16" = 1'-0"

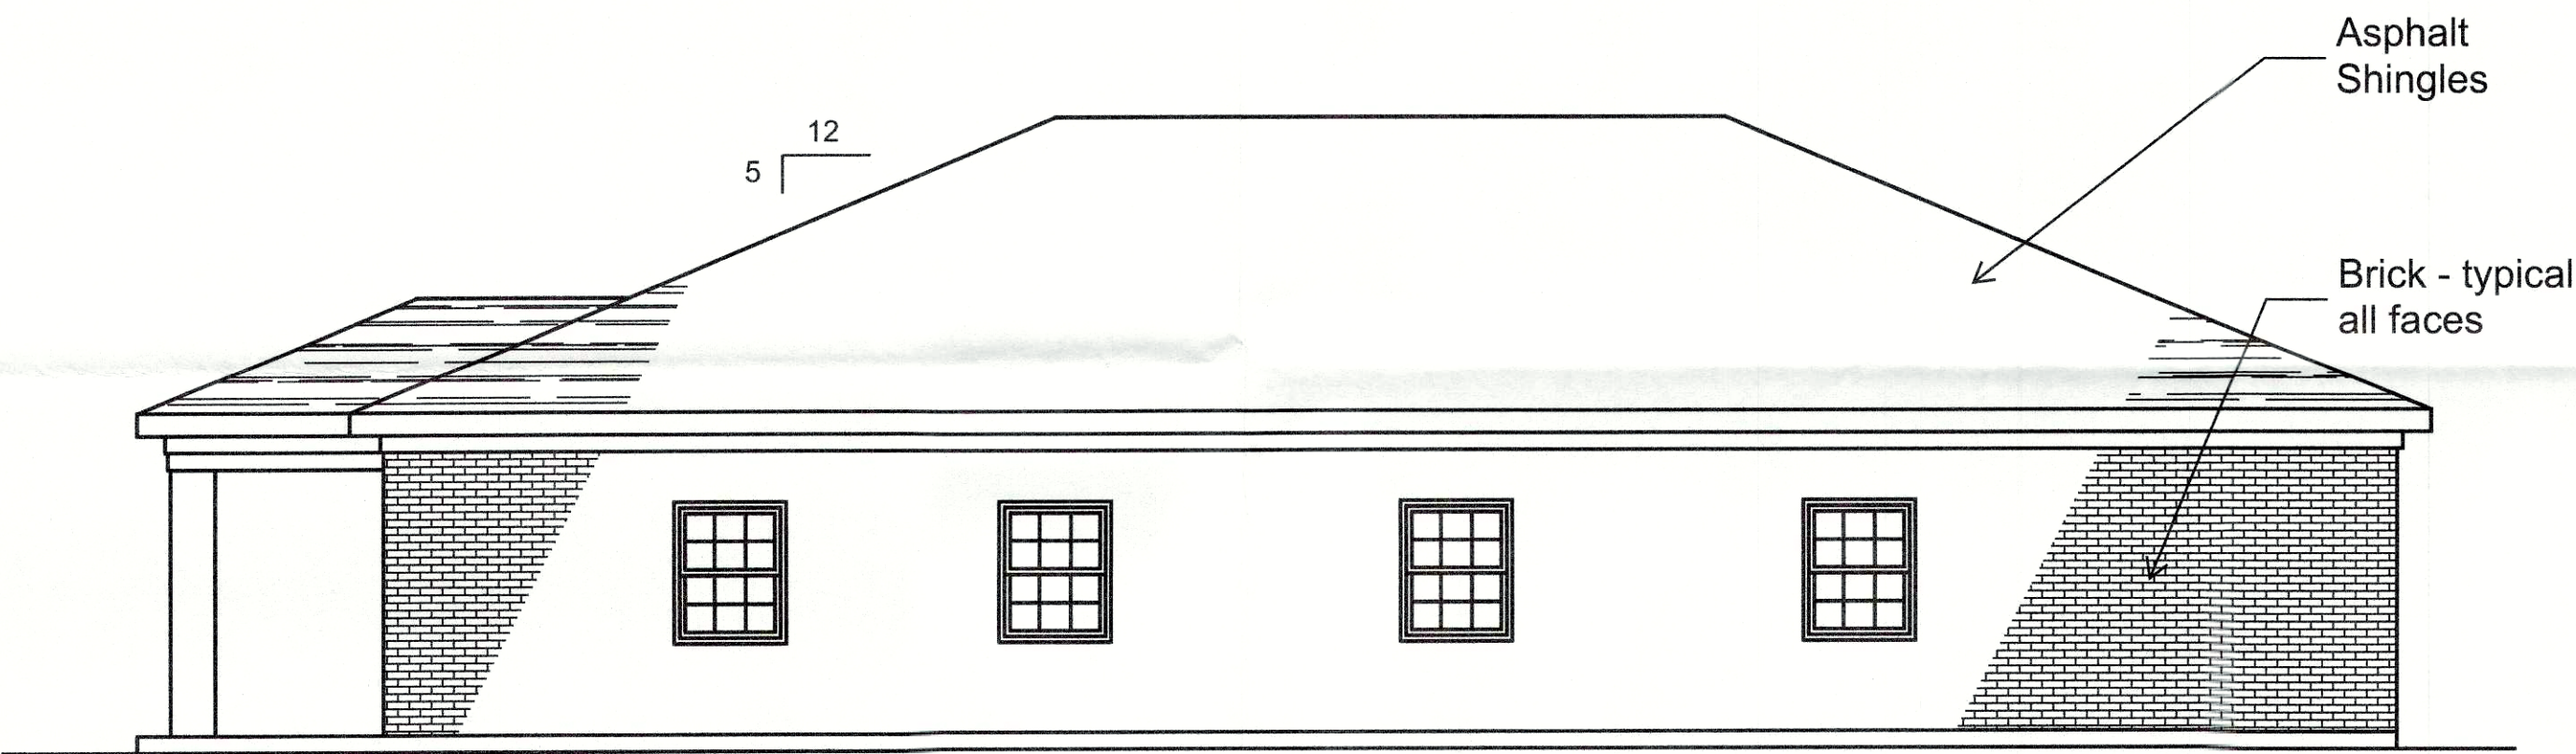


PROPOSED NORTH ELEVATION
SCALE: 3/16" = 1'-0"

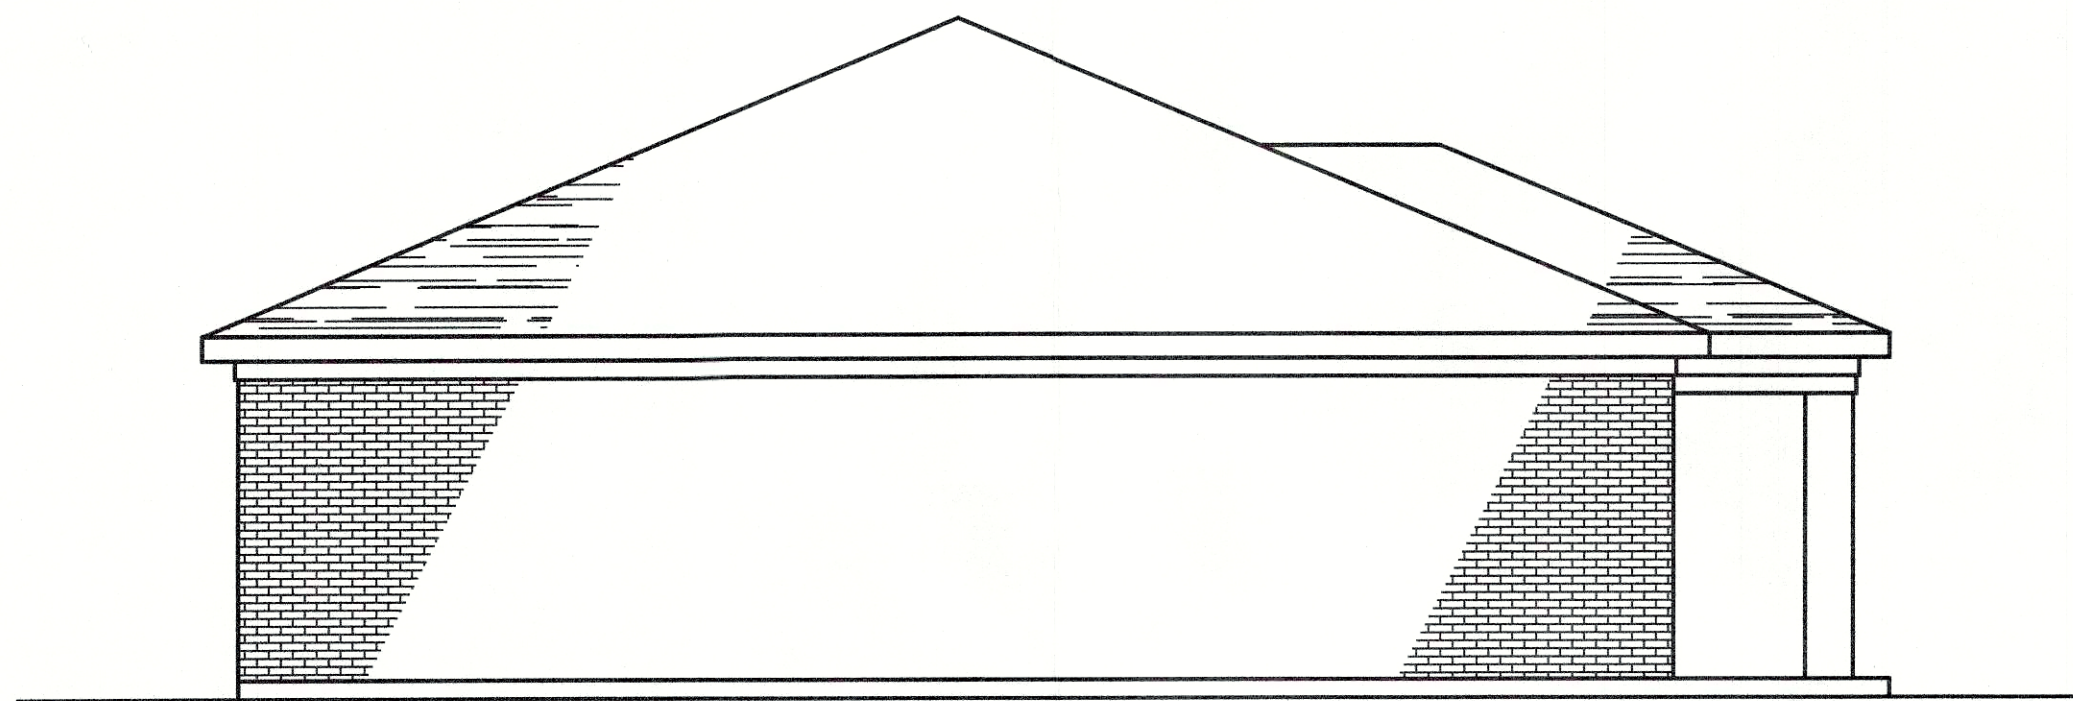


PROPOSED WEST ELEVATION
SCALE: 3/16" = 1'-0"

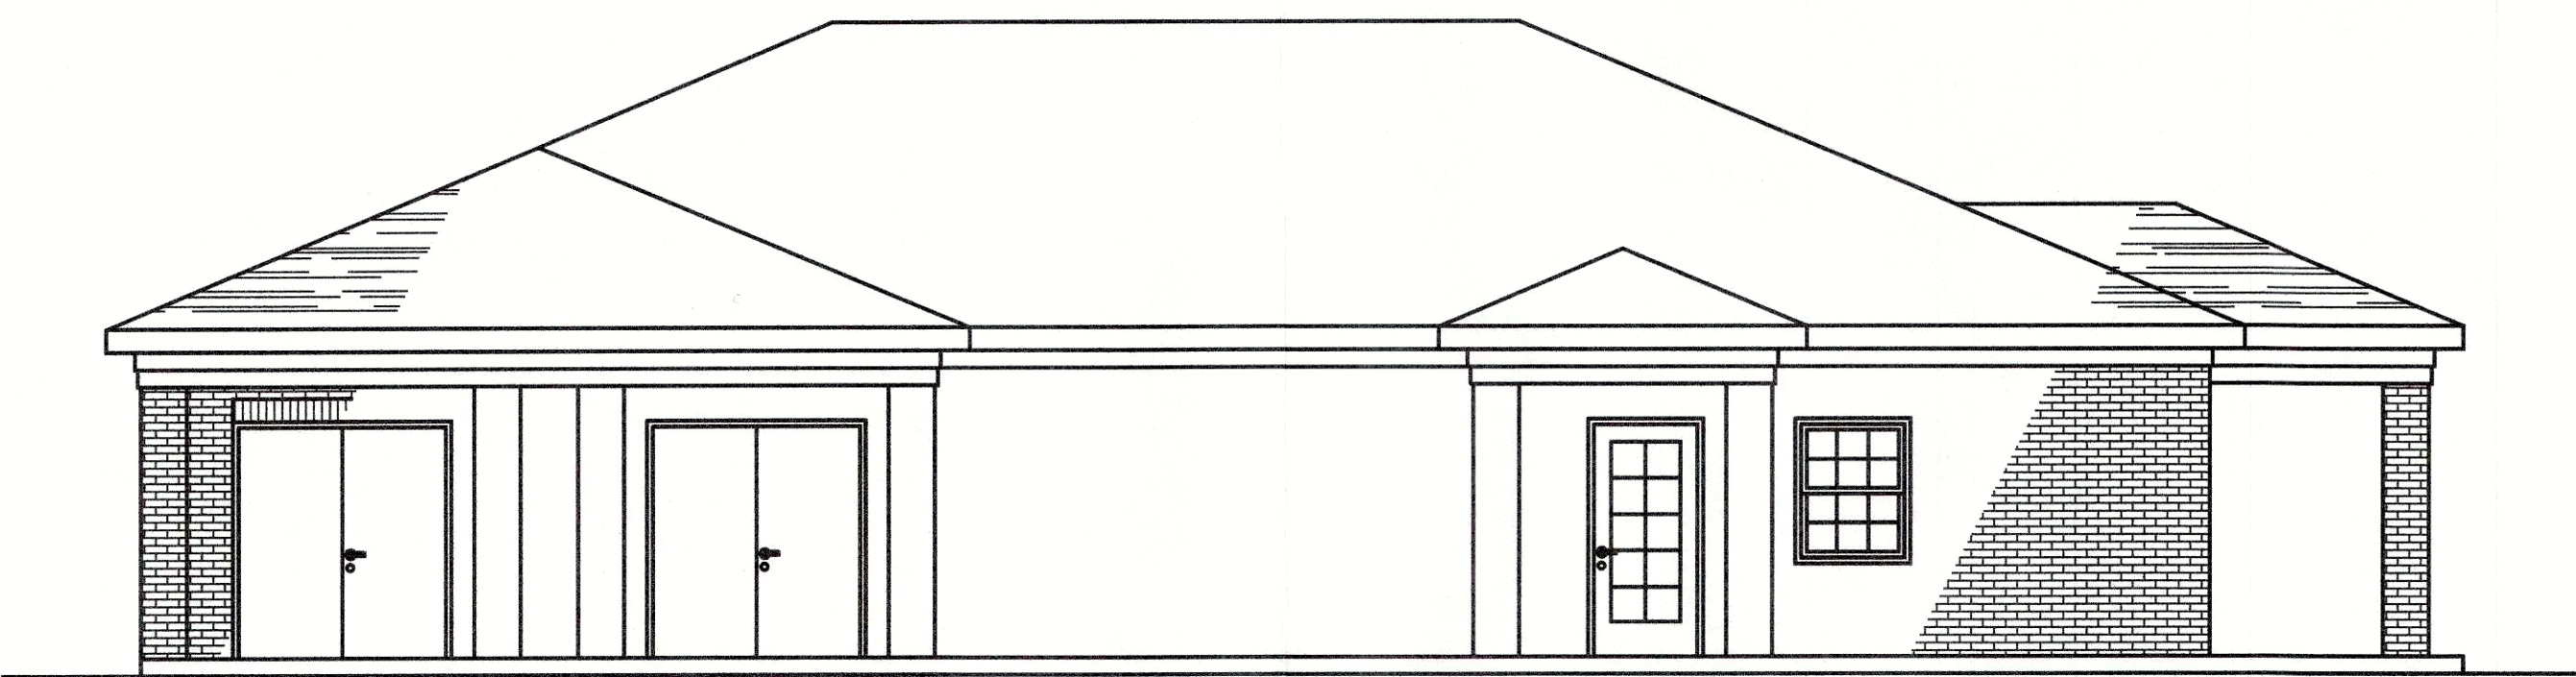

PROPOSED SOUTH ELEVATION
SCALE: 3/16" = 1'-0"

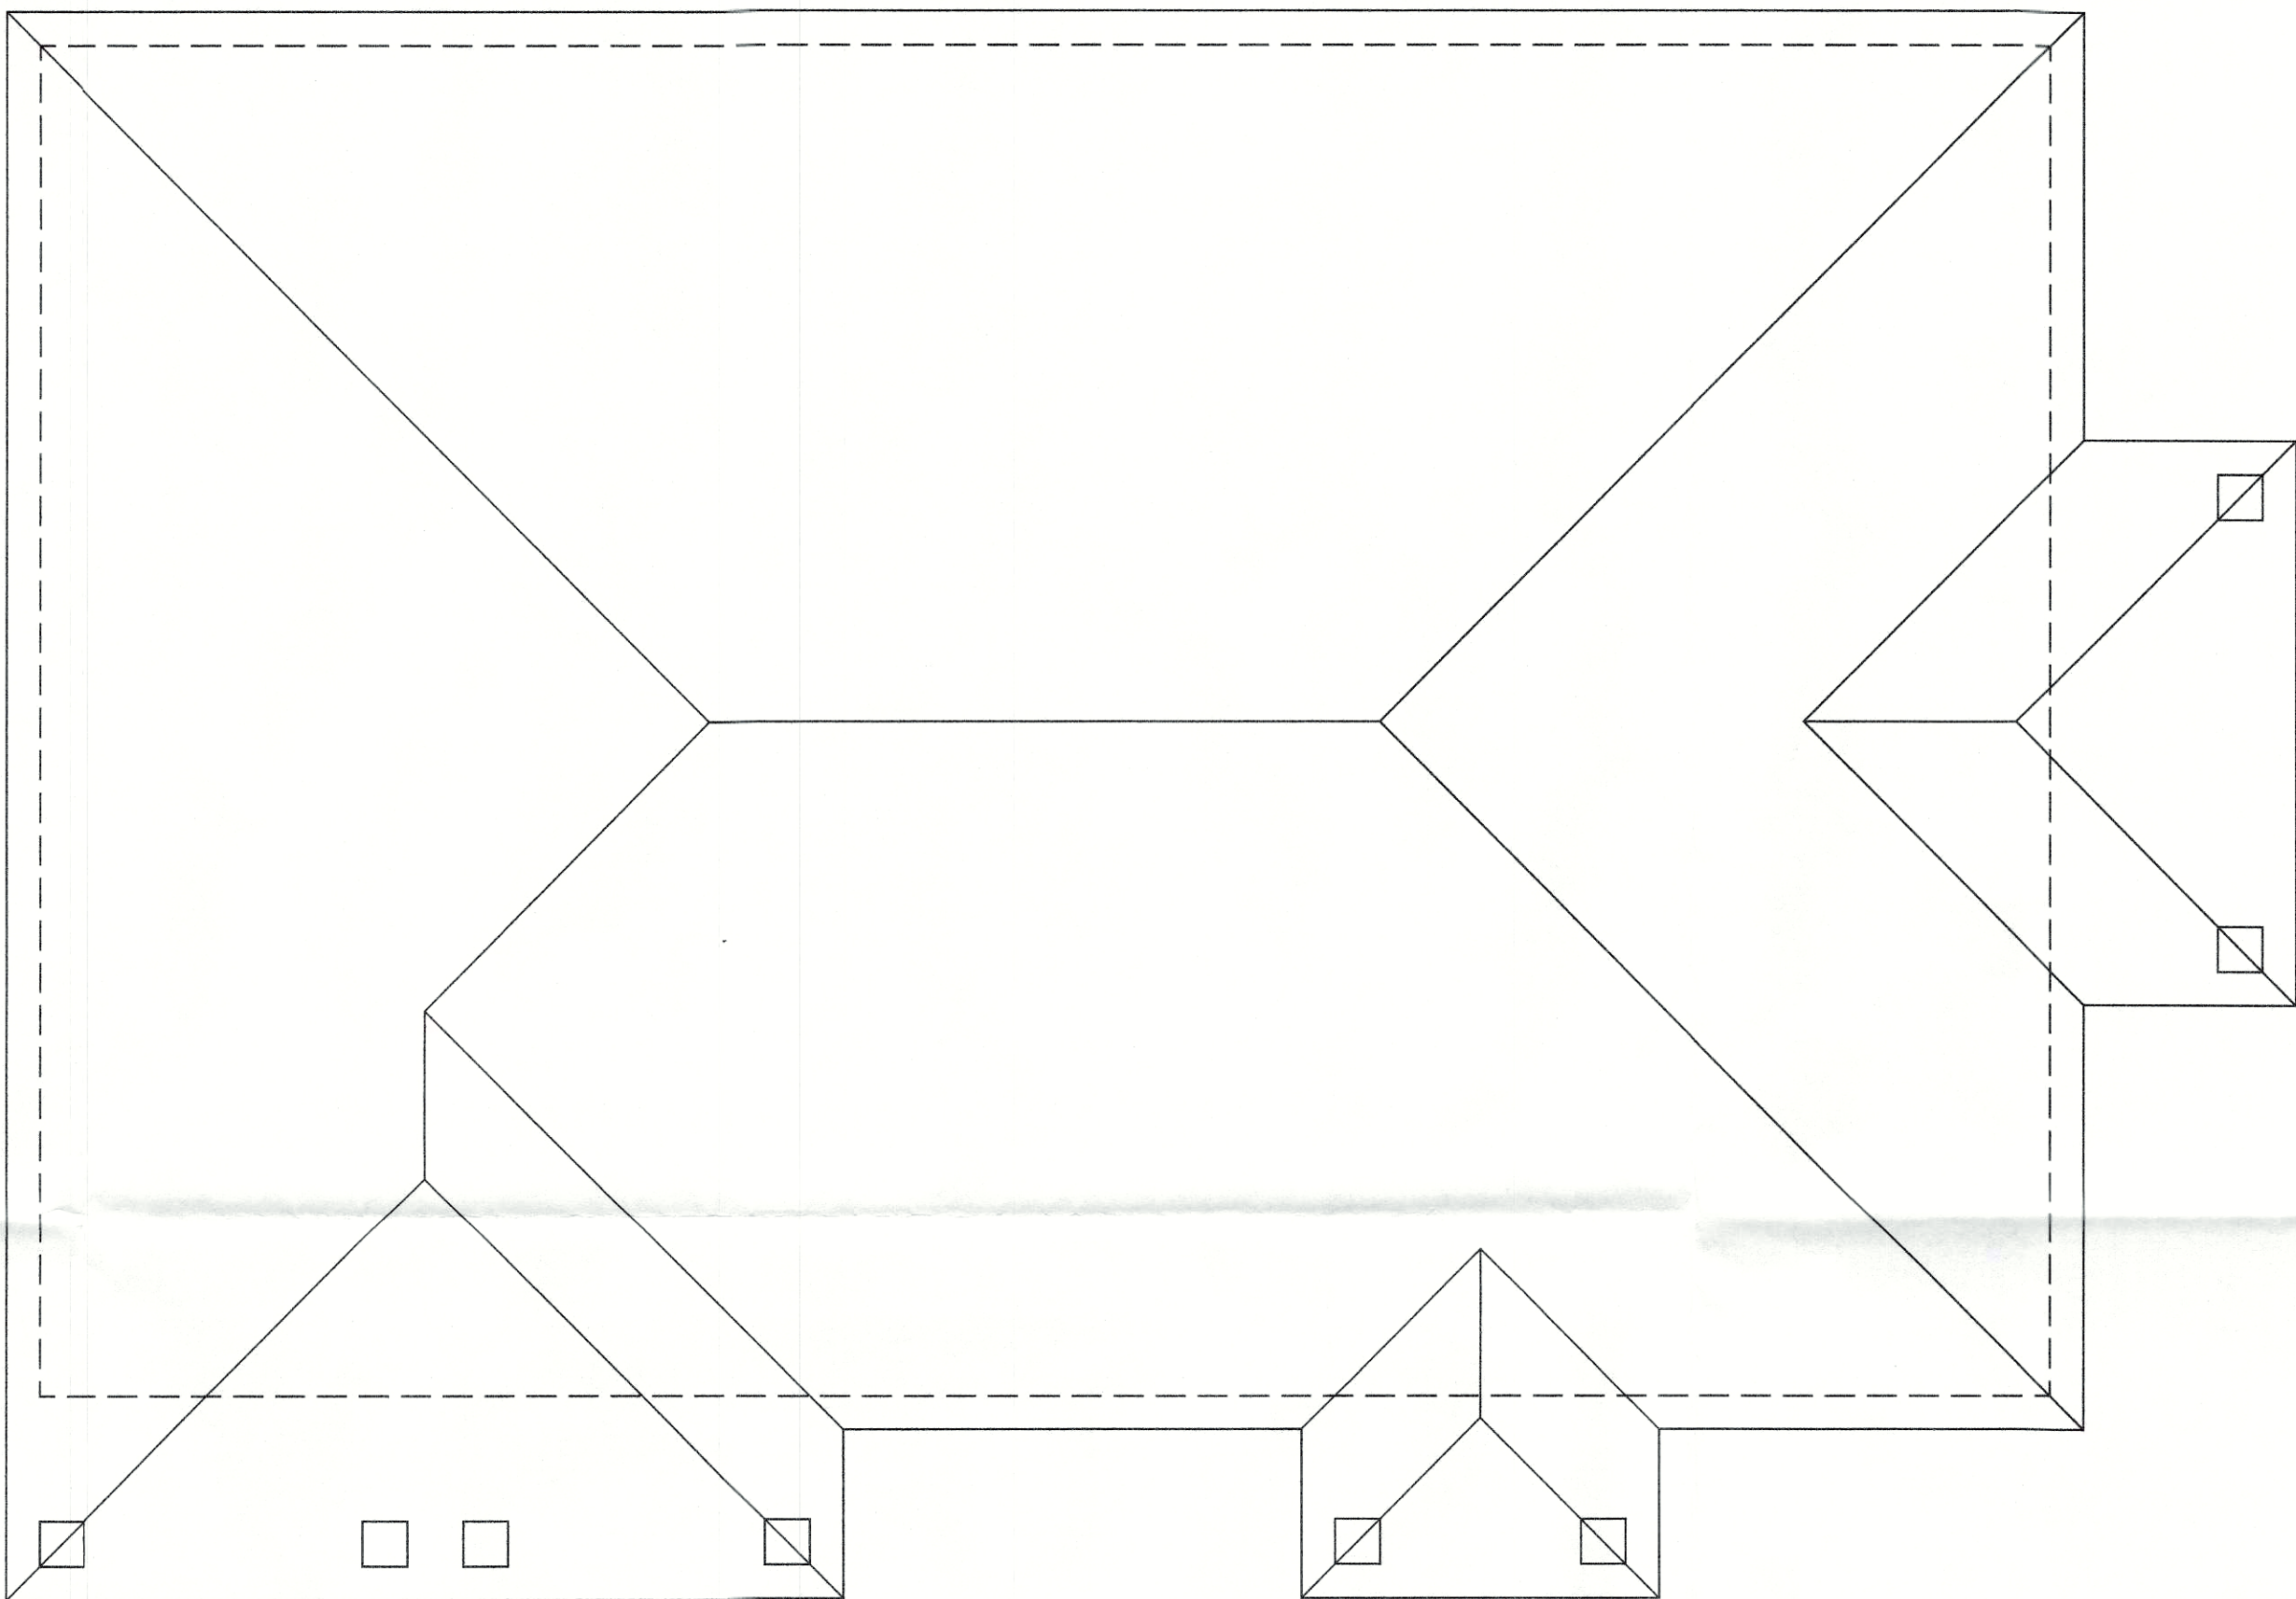

PROPOSED ROOF PLAN
SCALE: 3/16" = 1'-0"

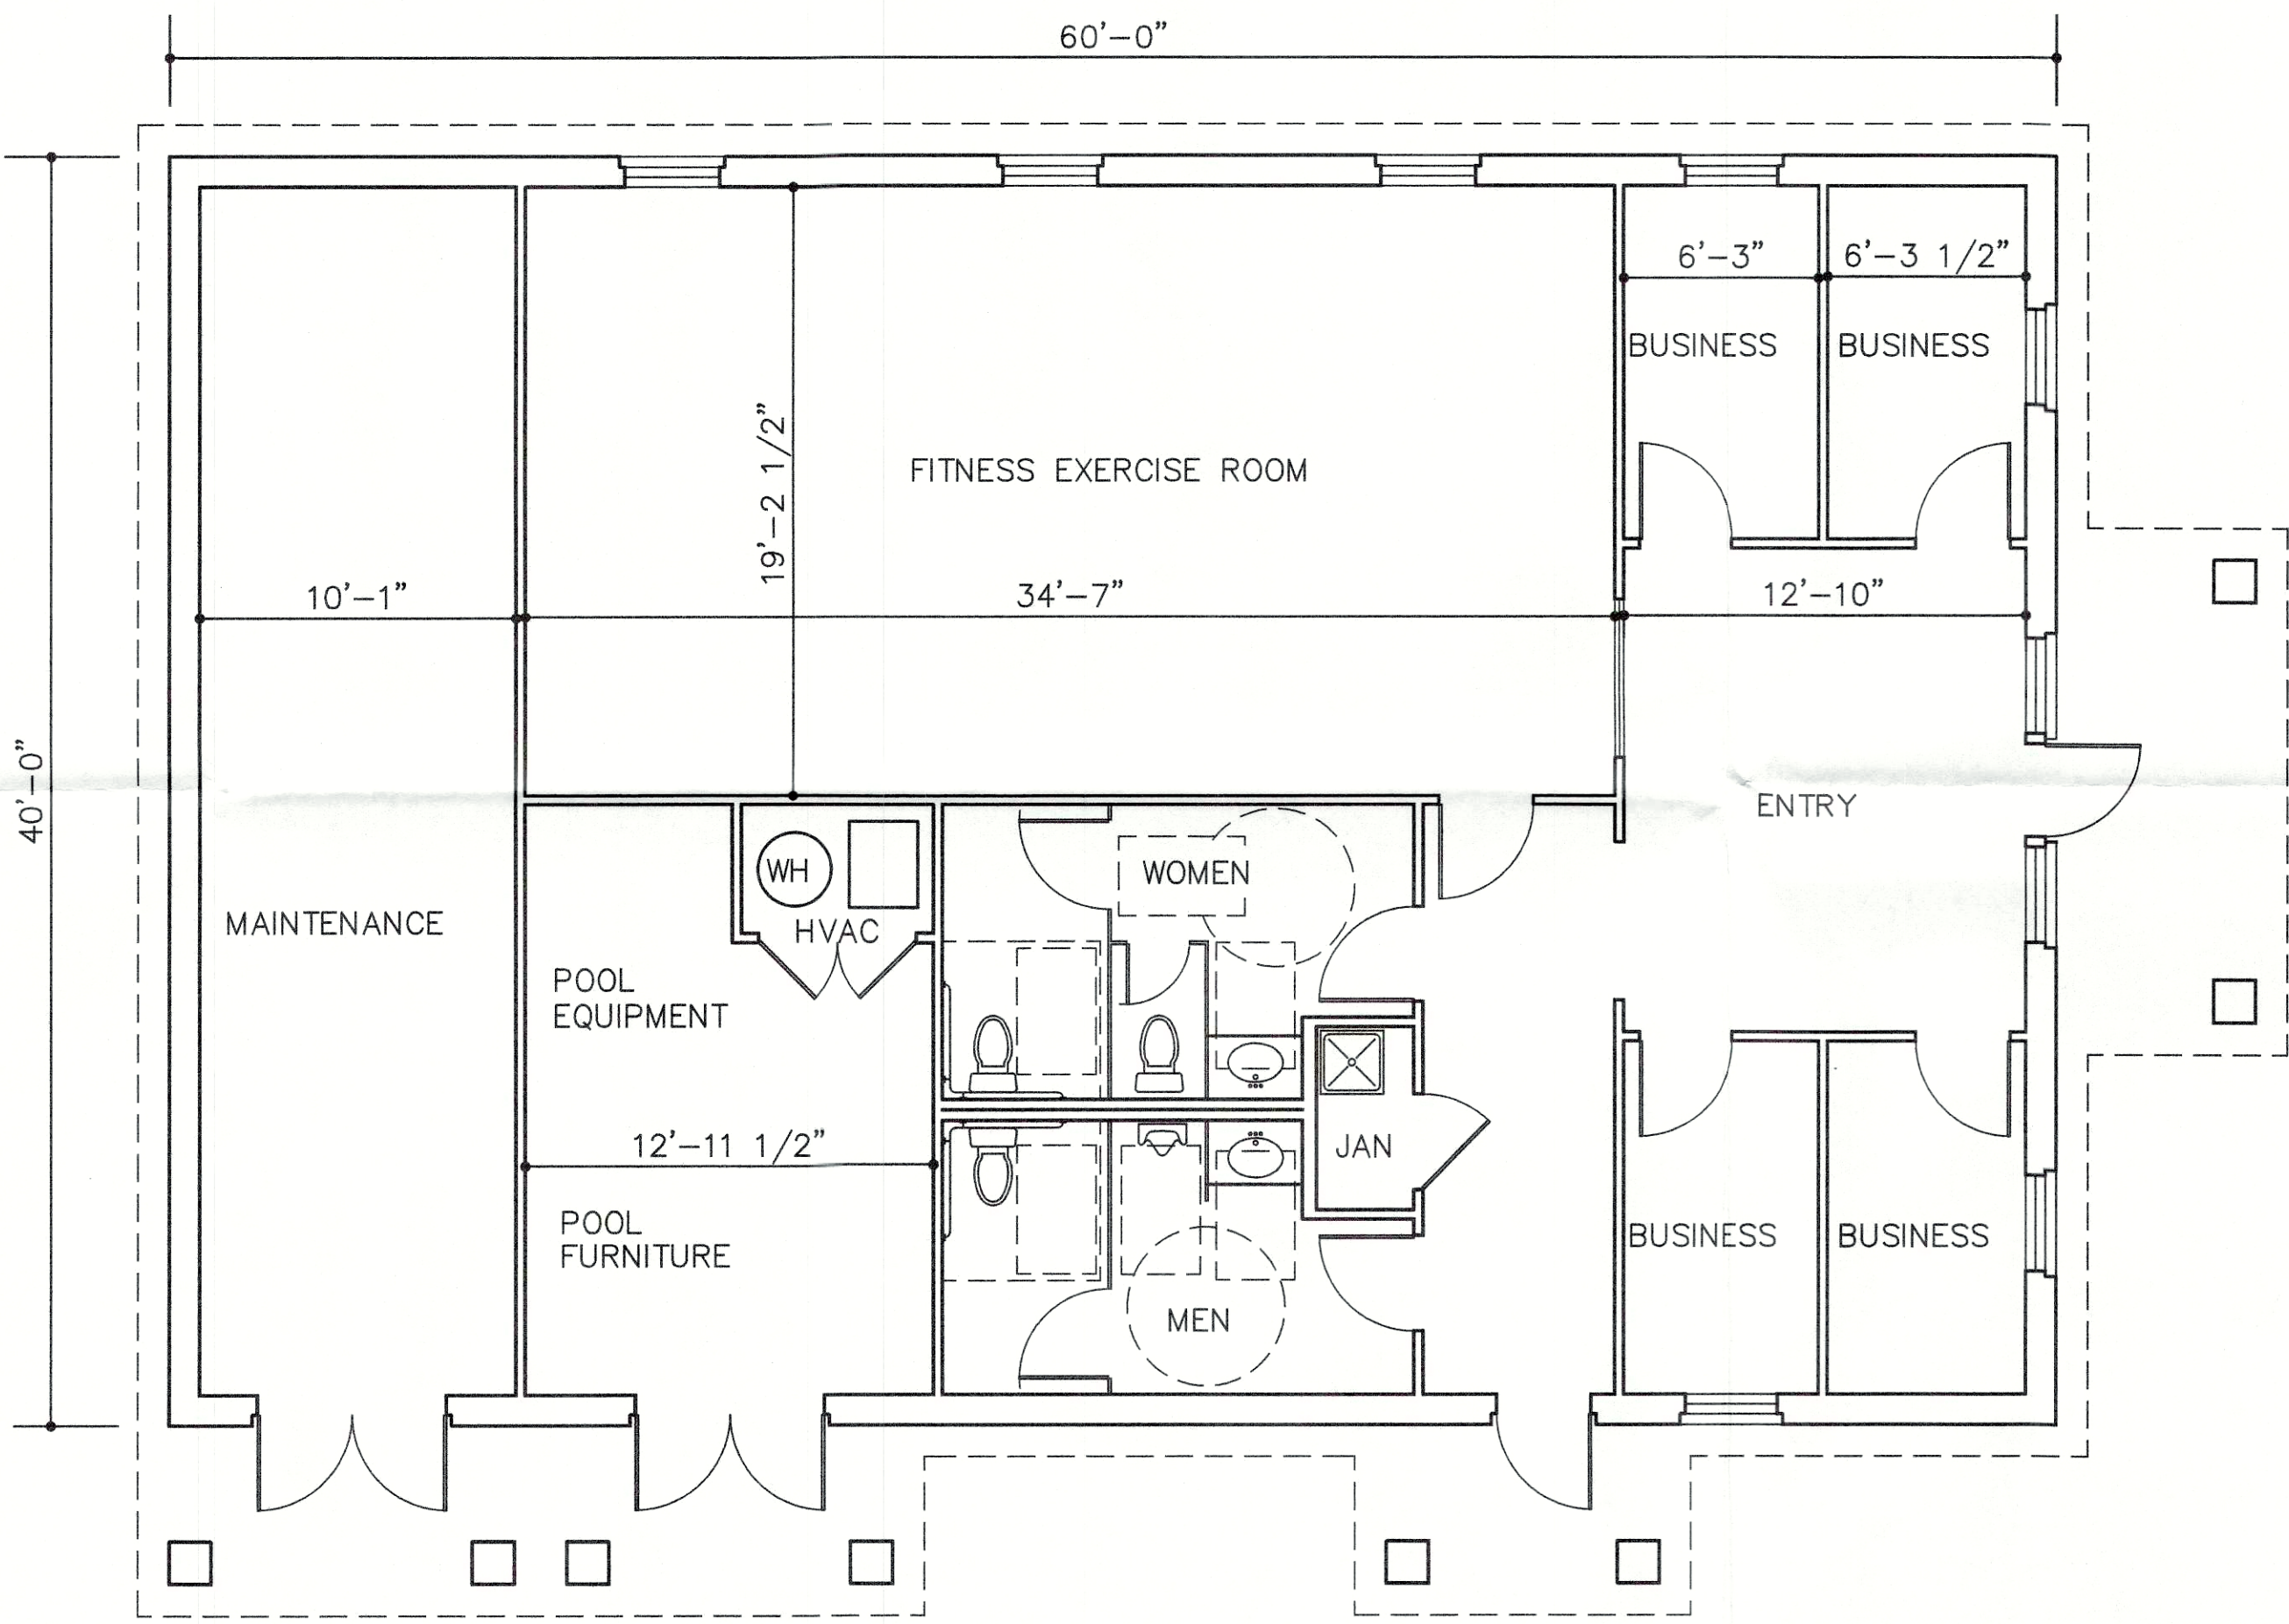

PROPOSED FLOOR PLAN
SCALE: 3/16" = 1'-0"

RECEIVED
JUL 21 2022
PLANNING & DESIGN
SERVICES

PRELIMINARY SUBMITTAL

 studio kremer architects 1231 S Shelby St, Louisville, KY 40203 TEL 502.499.1101 FAX 502.499.1101	
FRIESS PROPERTY COMPANY ASHTON PARK TOWNHOMES, LLC 31866 Camino Capistrano San Juan Capistrano, CA 92675	
FLOOR PLANS AND ELEVATIONS	PROPOSED FITNESS CENTER ASHTON PARK TOWNHOMES 7804 Beulah Church Rd Louisville, KY
DATE: 7.29.22 DRAWN BY: SK CHECKED BY: REVISIONS:	
2022-30	
PR01	