



1 EXTERIOR ELEVATION (WEST)
1/4" = 1'-0"

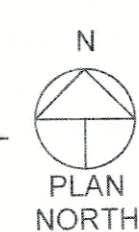

RECEIVED
MAY 08 2017
PLANNING &
DESIGN SERVICES

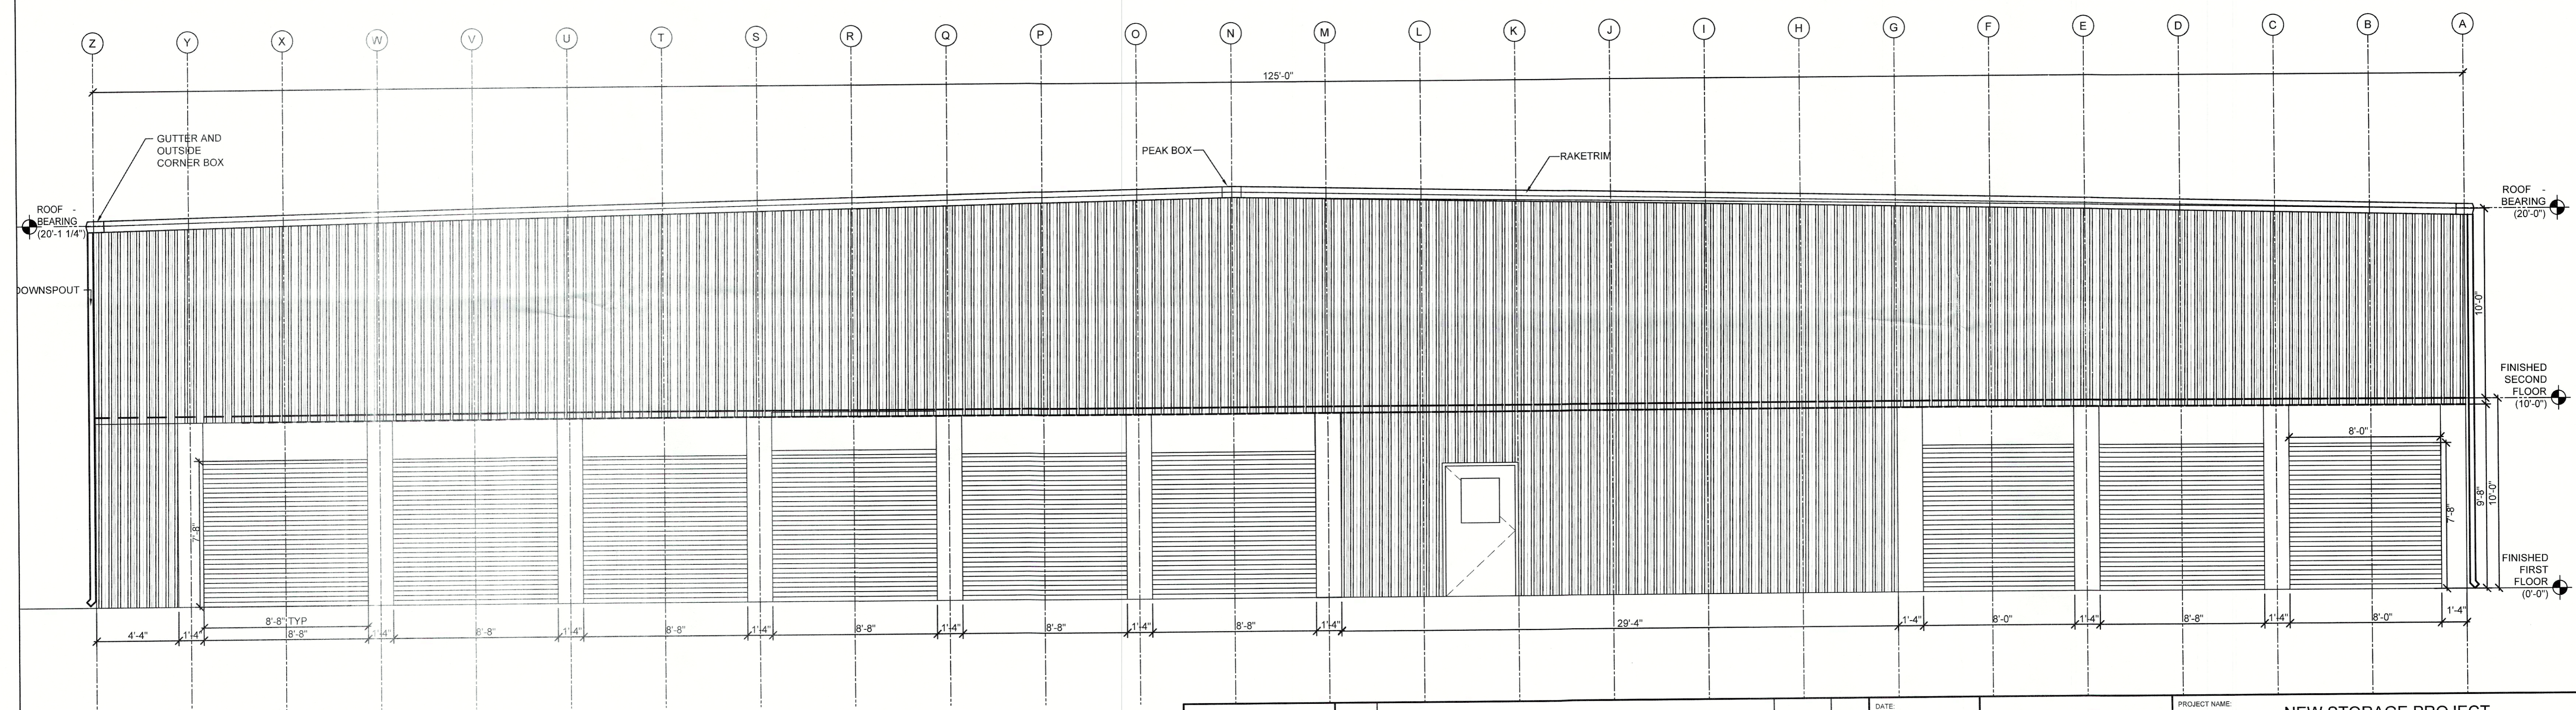

2 EXTERIOR ELEVATION (EAST)
1/8" = 1'-0"



PRELIMINARY NOT FOR CONSTRUCTION	DATE:	05/02/17	BETCO 228 COMMERCE BLVD. STATESVILLE, NC 28625 (800)654-7813	PROJECT NAME:	NEW STORAGE PROJECT		
	DRAWN BY:	JAS		PROJECT ADDRESS:	LOUISVILLE, KY		
	SCALE:	AS NOTED		OWNER:	ALADDIN SELF STORAGE	PROJECT NO.:	KY17096
	APPROVED BY:			SHEET TITLE:	EXTERIOR FRAMING ELEVATIONS	DRAWING NUMBER:	S6.2
	REVISIONS:			DATE:		BY:	

17Devplan1051