



**SOUTH ELEVATION**  
SCALE: 1/16" = 1'-0"

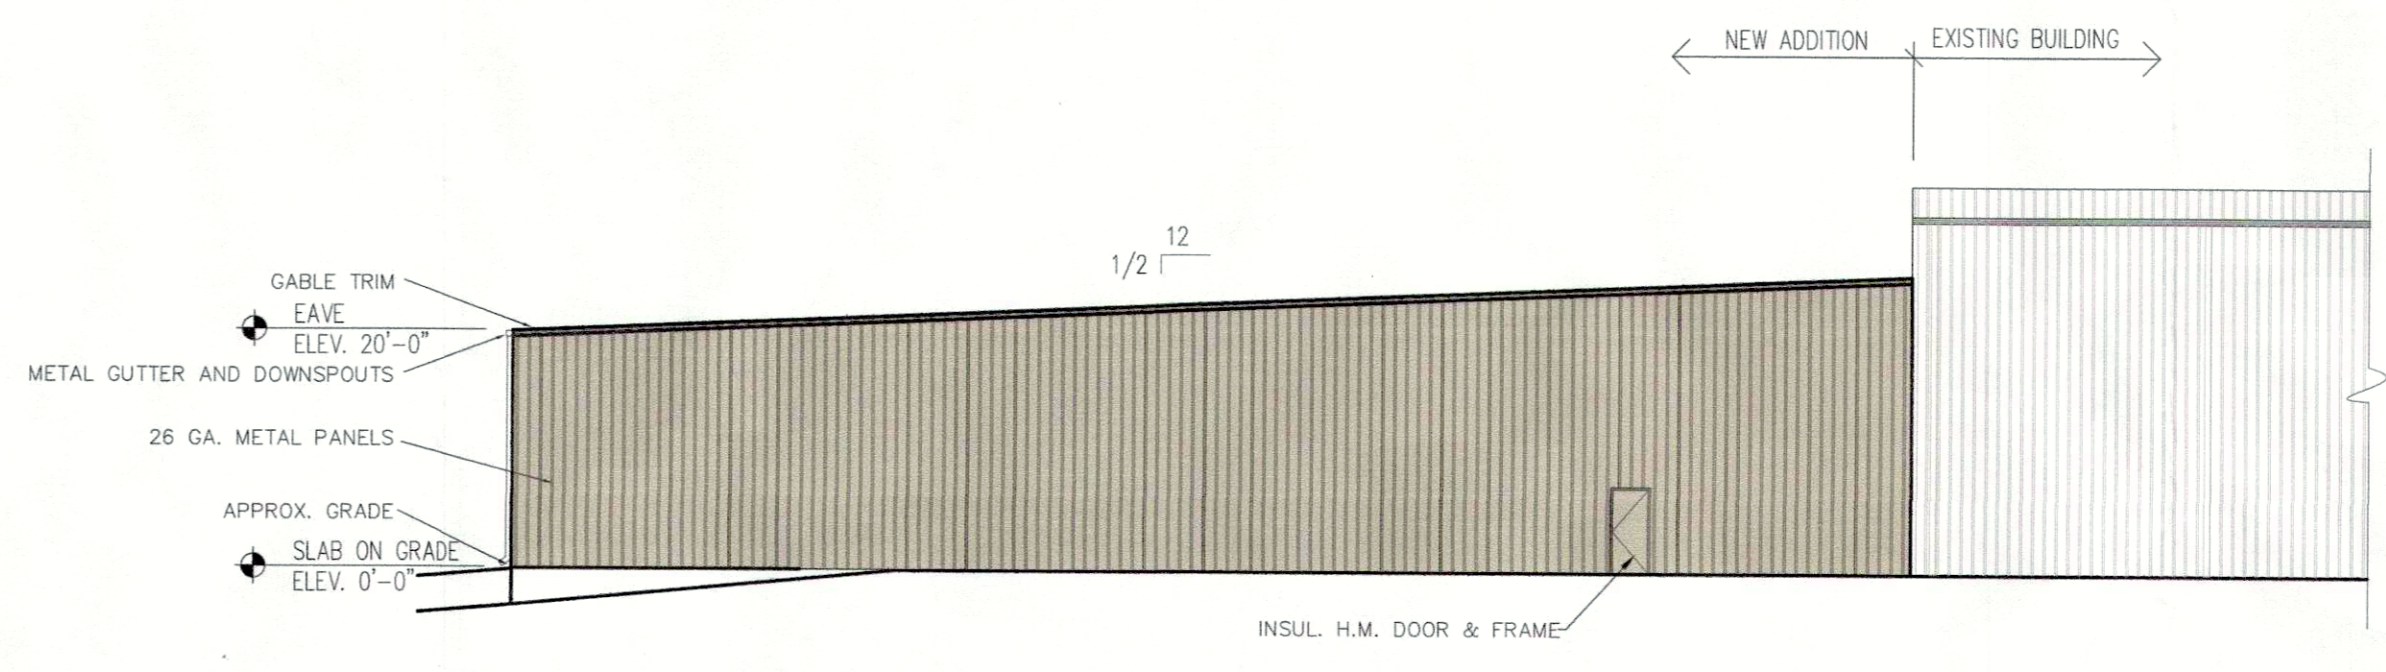


**NORTH ELEVATION**  
SCALE: 1/16" = 1'-0"

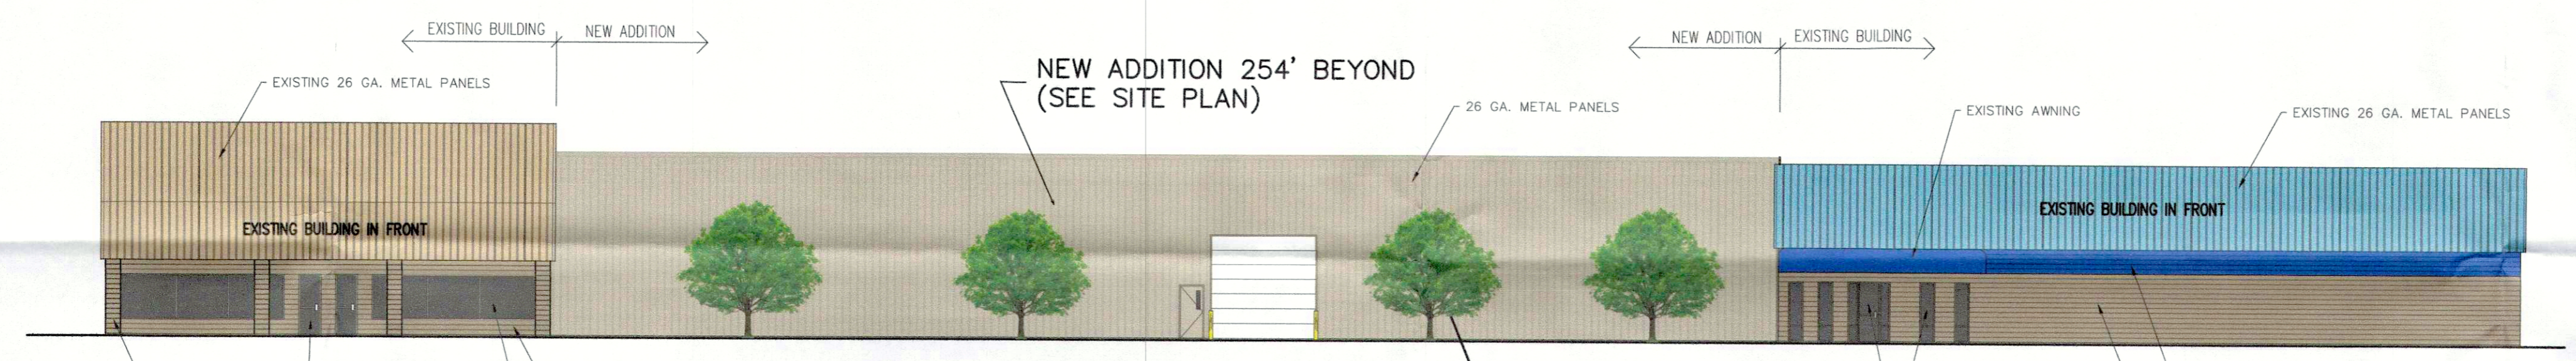

**WEST ELEVATION**  
SCALE: 1/16" = 1'-0"

NEW TREES APPROX. 25' OC  
RED MAPLE OR SIMILAR  
(TYP OF 4)  
WILL MATURE MUCH LARGER  
SEE LANDSCAPE PLAN

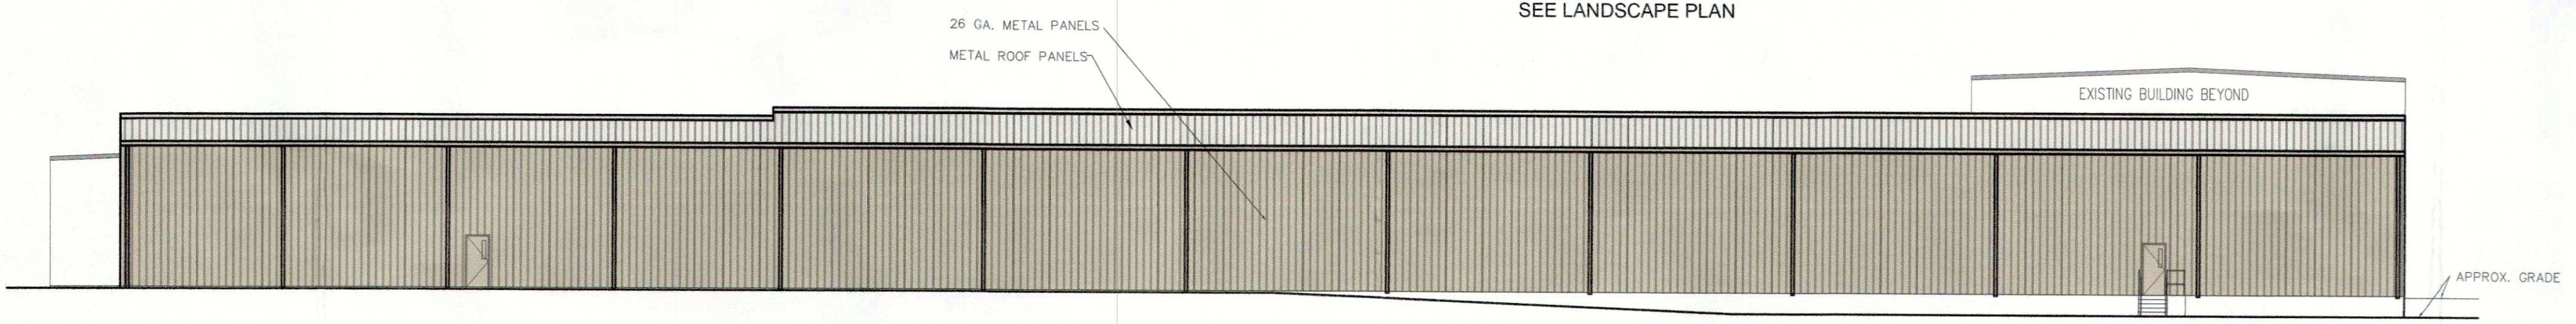

**EAST ELEVATION**  
SCALE: 1/16" = 1'-0"



**EXISTING FACILITY**  
NO SCALE

Certified By

Certified By

**Koetter Construction**  
7393 Pete Andres Rd  
Floyds Knobs, IN 47119  
Phone: (812) 923-9873  
Fax: (812) 923-3406  
www.thekoettergroup.com

NEW ADDITION TO:  
**DAFCO INC.**  
LOUISVILLE, KY

Revisions	
Date	By

Job No.  
**11/08/2018**  
Date  
**K.W.**  
Drawn By  
Checked By

Sheet  
**A-2**  
Of **XX** Sheets

RECEIVED  
OCT 16 2019  
PLANNING &  
DESIGN SERVICES