

Project No. 15-007

snid design
ARCHITECTS
Results!

Design +
Baltimore-Eastern Building
1448 Baltimore Rd., Suite 200
Louisville, KY 40204
(502) 454-5011

#98

Thorntons
4136 CANE RUN ROAD
LOUISVILLE, KY 40216

PERMIT SET

DRAWN BY CTN

CHECKED BY JLW


DATE JULY 27, 2015

REV. I DATE DESCRIPTION

The Construction Documents shall consist of all drawings, specifications, schedules, and other information that shall be used as a whole. None of this information or drawing sheets shall be used in isolation. The Contractor shall be responsible for reviewing the entire set of Construction Documents to verify that all information is complete and correct. Any discrepancies or conflicting information not brought to the attention of the Architect prior to the start of construction shall be the responsibility of the Contractor. The Architect shall not be responsible for the construction of the project.

SHEET TITLE
ADDITIONAL
RENDERINGS


SK-6

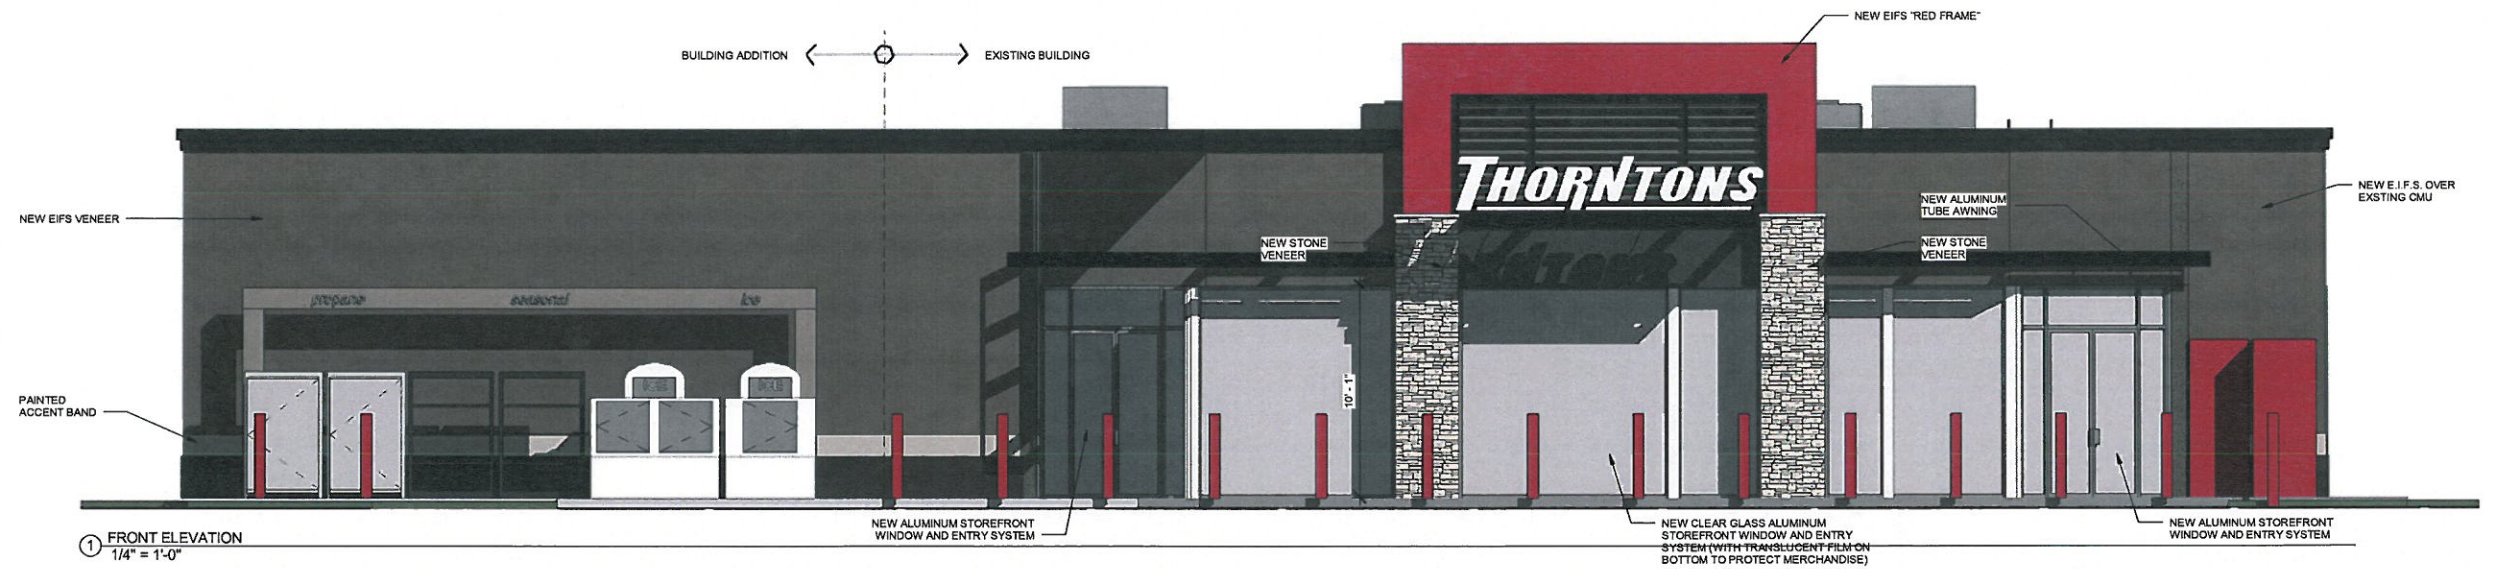


① FRONT ELEVATION
1/4" = 1'-0"



② REAR ELEVATION
1/4" = 1'-0"

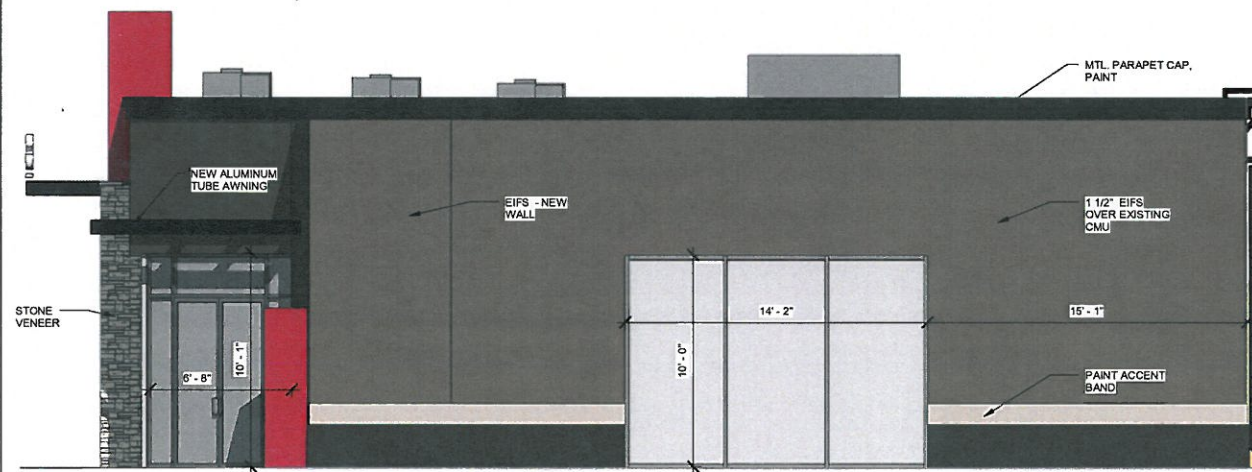

③ RIGHT SIDE ELEVATION
1/4" = 1'-0"

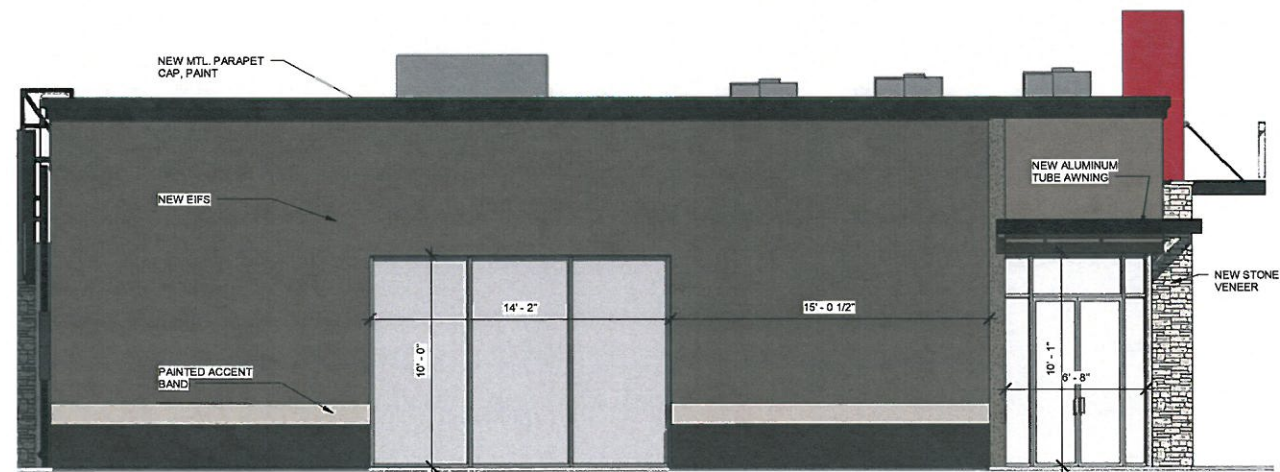

④ LEFT SIDE ELEVATION
1/4" = 1'-0"