




04 NORTH ELEVATION

1/4" = 1'-0"




03 SOUTH ELEVATION

1/4" = 1'-0"

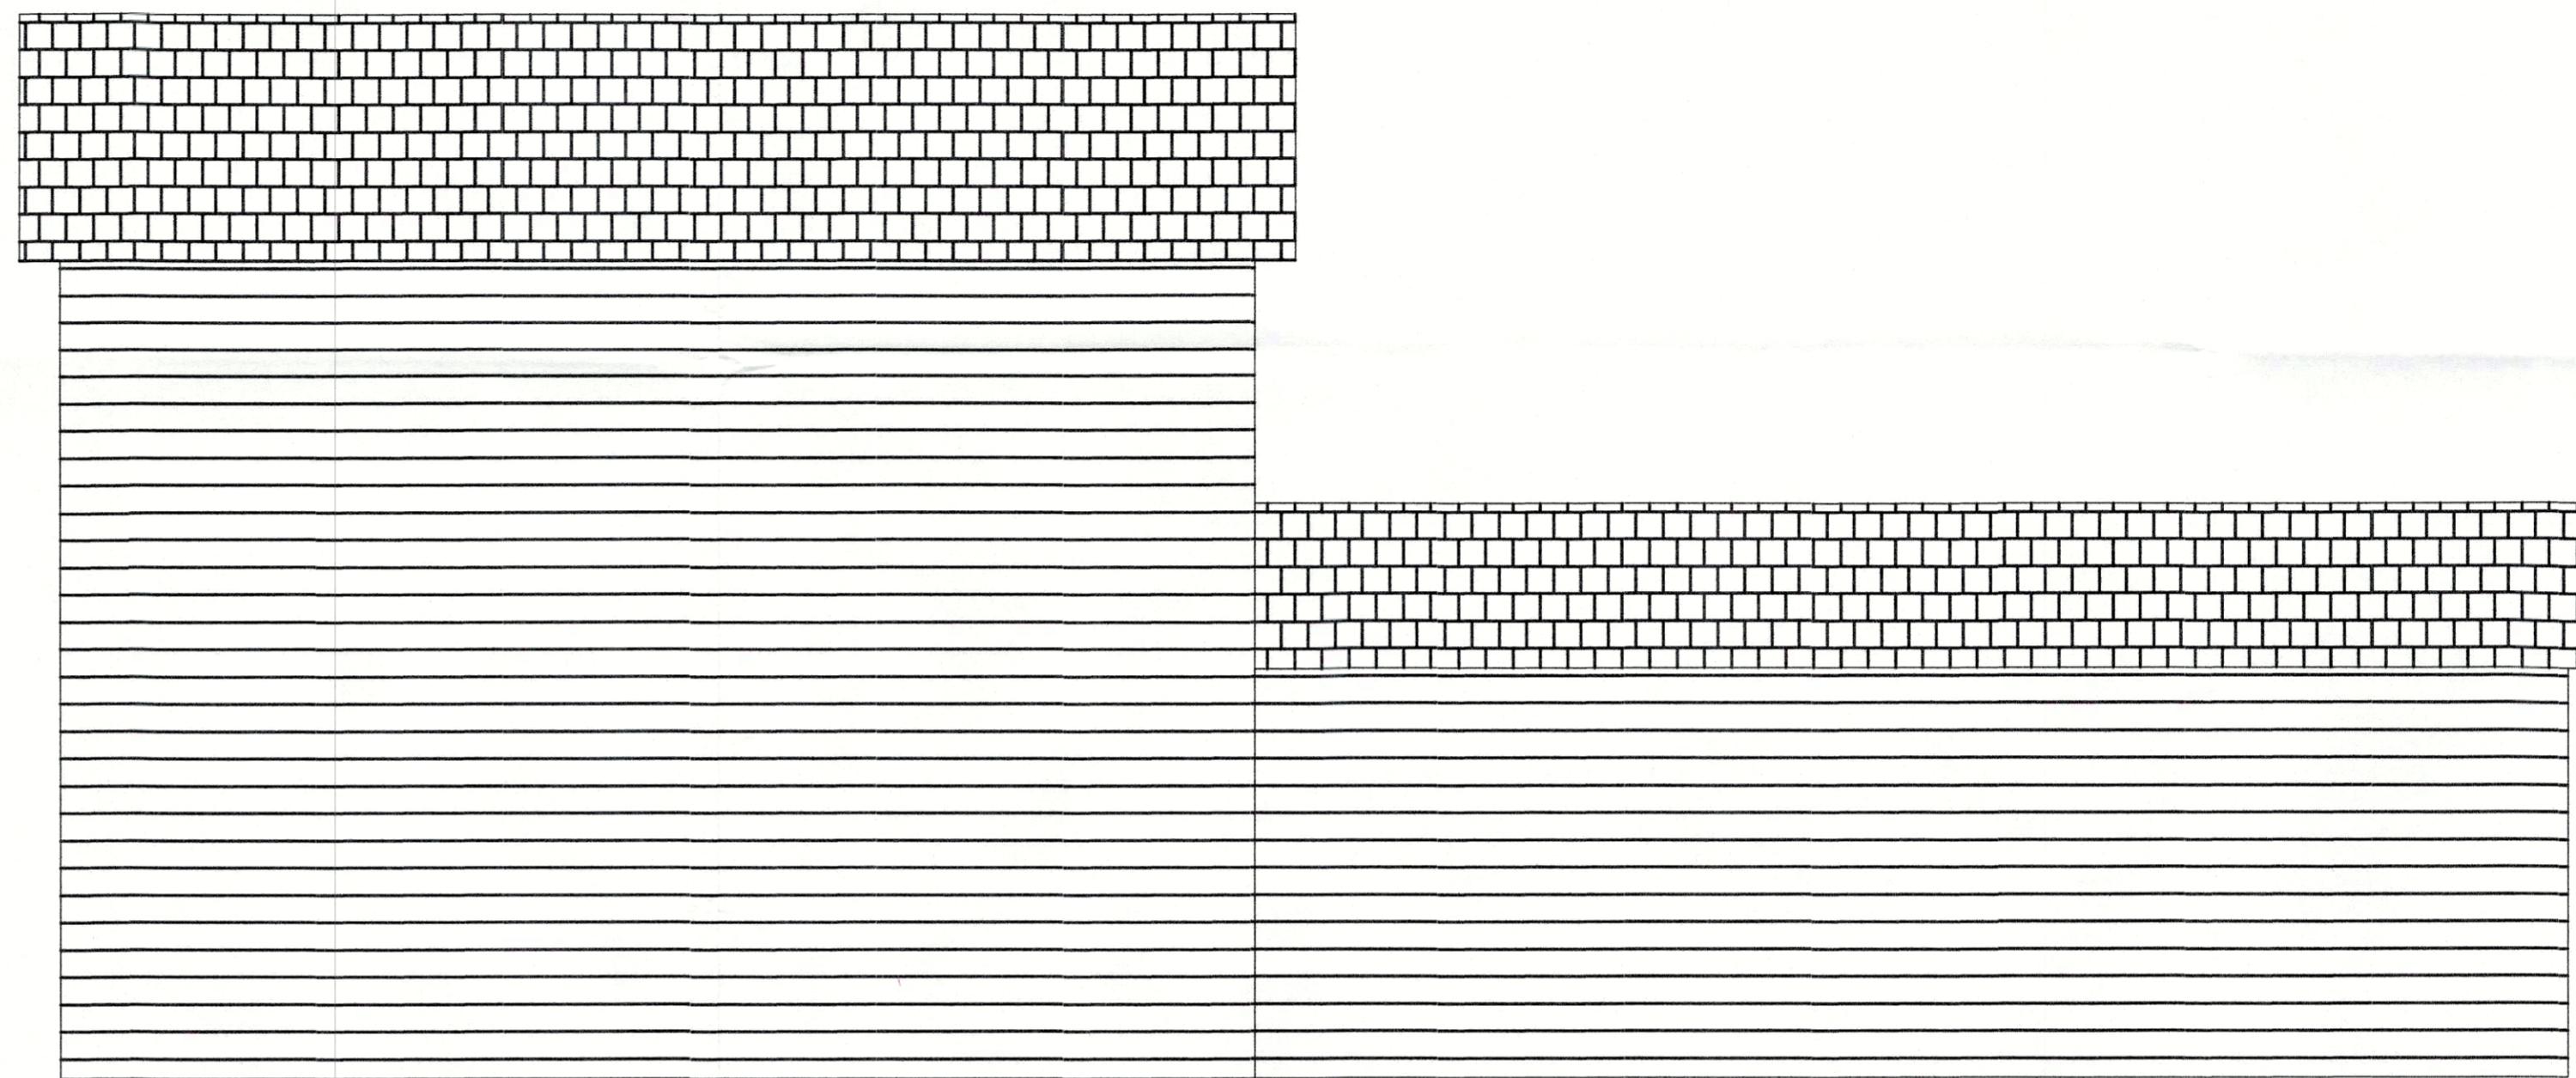

01 WEST ELEVATION

1/4" = 1'-0"

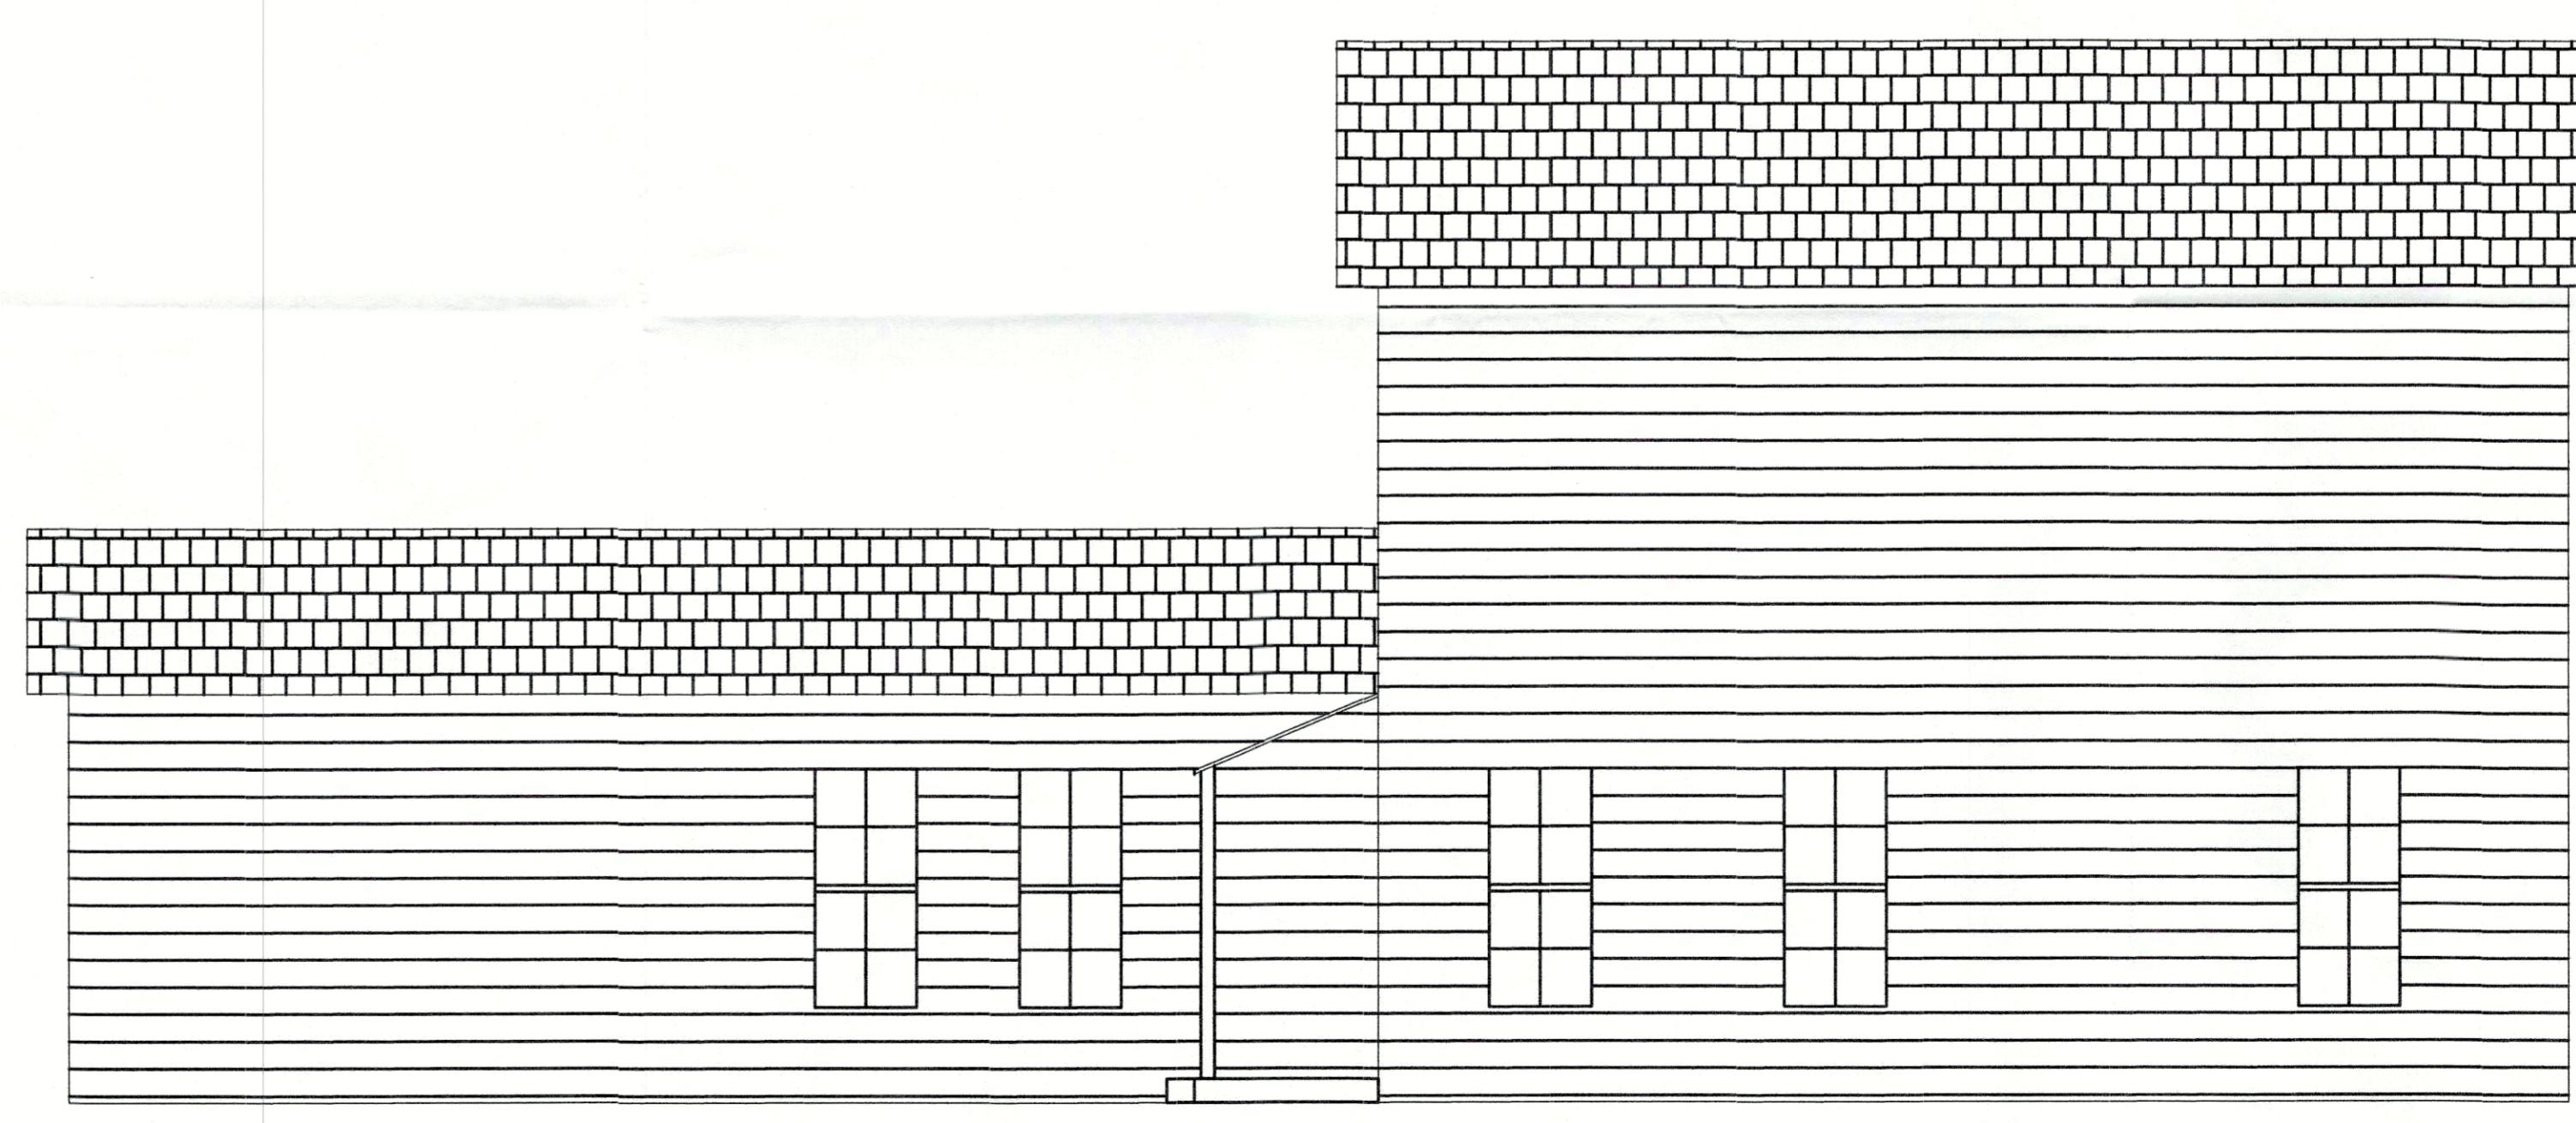

02 EAST ELEVATION

1/4" = 1'-0"

PROJECT INFORMATION
1023 E CALDWELL ST SINGLE FAMILY HOME ADDITION/REHAB

C & D CONSTRUCTION LLC
1023 E CALDWELL ST
LOUISVILLE, KY 40204

PROJECT NUMBER

ISSUE RECORD MARK DATE DESCRIPTION

DRAWING INFORMATION
Drawing Scale: **1/4" = 1'-0"**
Drawn By: **JG**
Checked By: **JG**

RECEIVED

JUL 23 2019

PLANNING &

DESIGN SERVICES

A002