


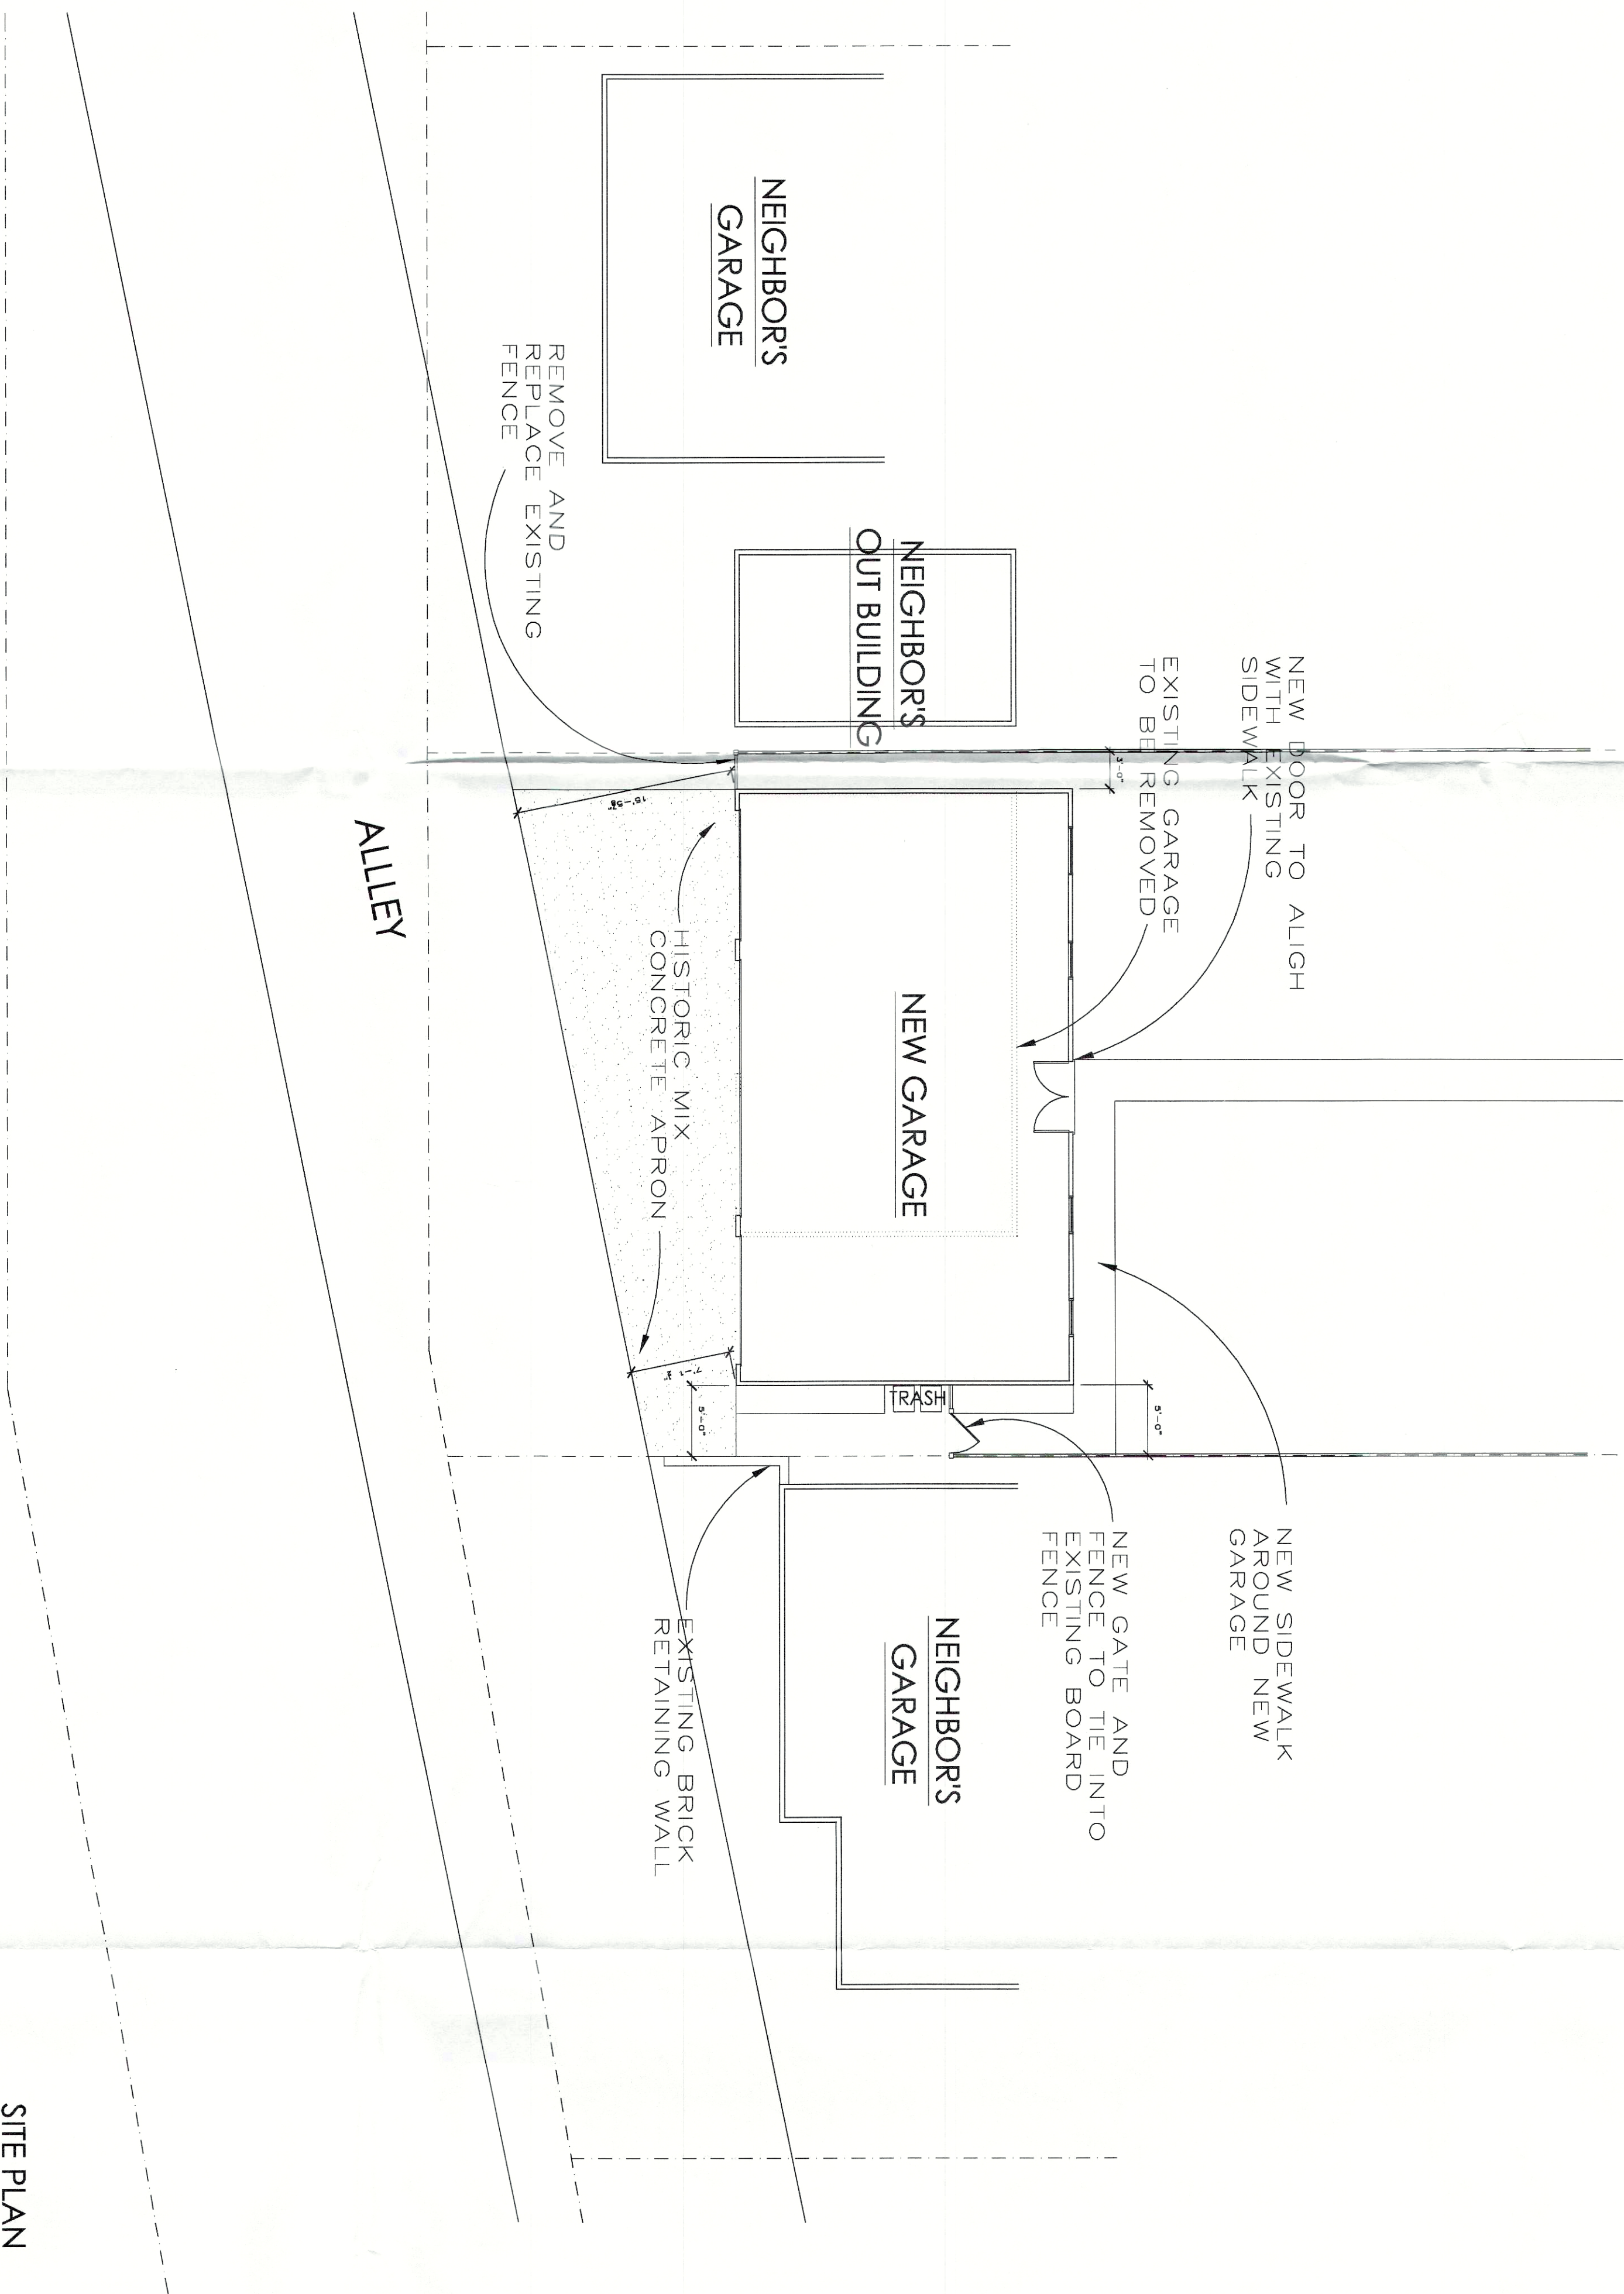

SITE PLAN
1/8"=1'-0"

NEW GARAGE FOR
MARIAH & ERIC GRATZ

2424 LONGEST AVENUE
LOUISVILLE, KENTUCKY

FRANK PIERCE
ARCHITECT
ARCHITECTURA POLITA ET ELAGANS

THE HISTORIC HENRY CLAY SUITE THREE SIXTEEN THREE HUNDRED SIXTEEN, WEST CHESTNUTS STREET LOUISVILLE, KENTUCKY 40202 502-602-5392

Date	8 MAY 2017
Drawn	FWP
Checked	
Revised	

RECEIVED
JUL 21 2017
FRANK PIERCE ARCHITECT
DESIGN SERVICES

SP1