



NORTH ELEVATION
SCALE: 1/4"=1'-0"

4
A-201

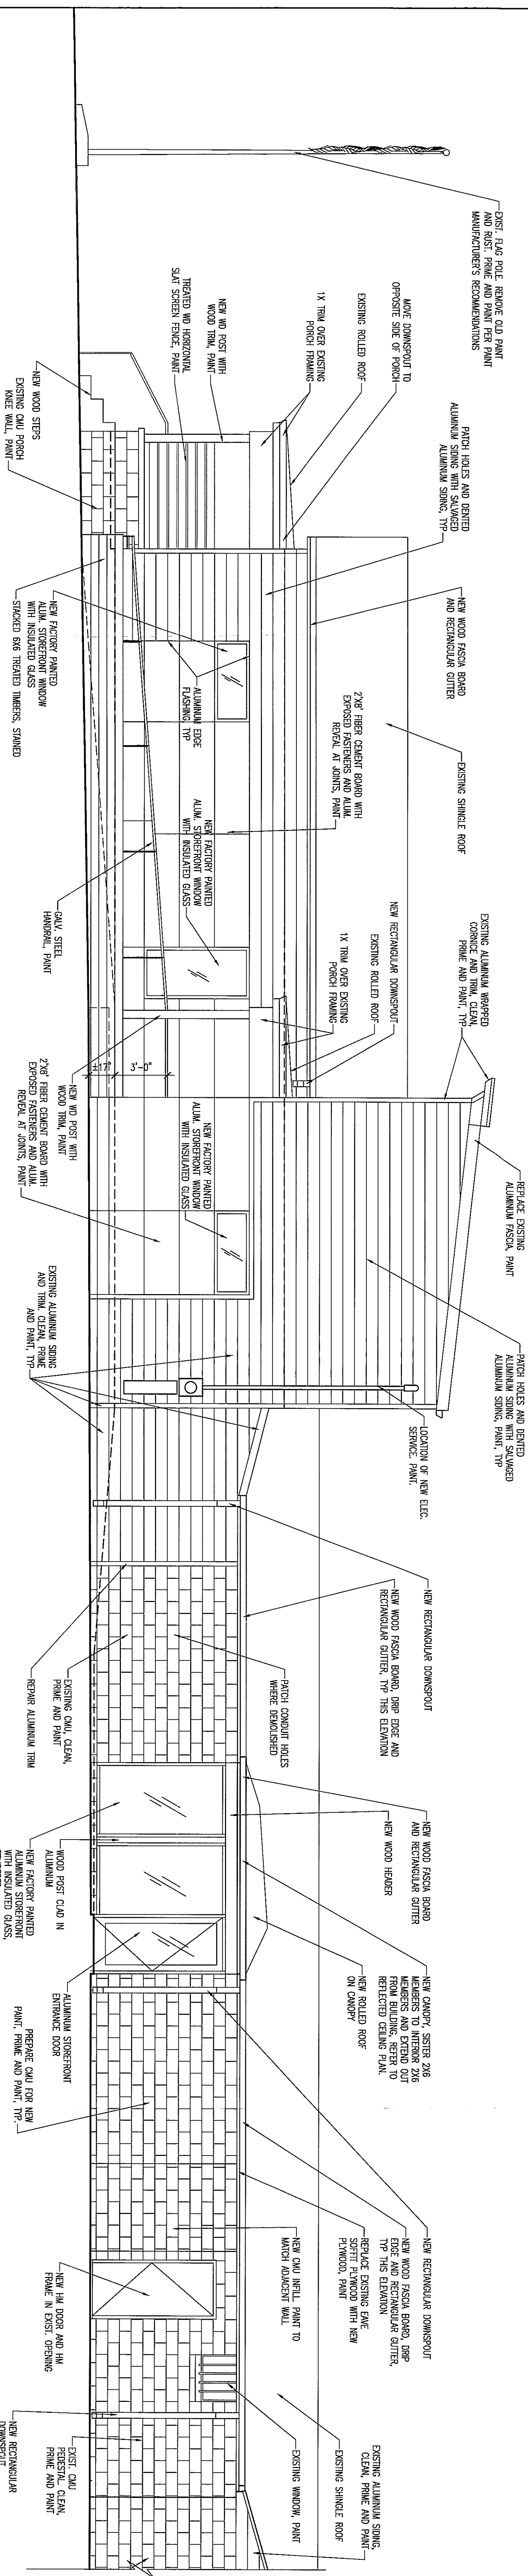

SOUTH ELEVATION
SCALE: 1/4"=1'-0"

3
A-201

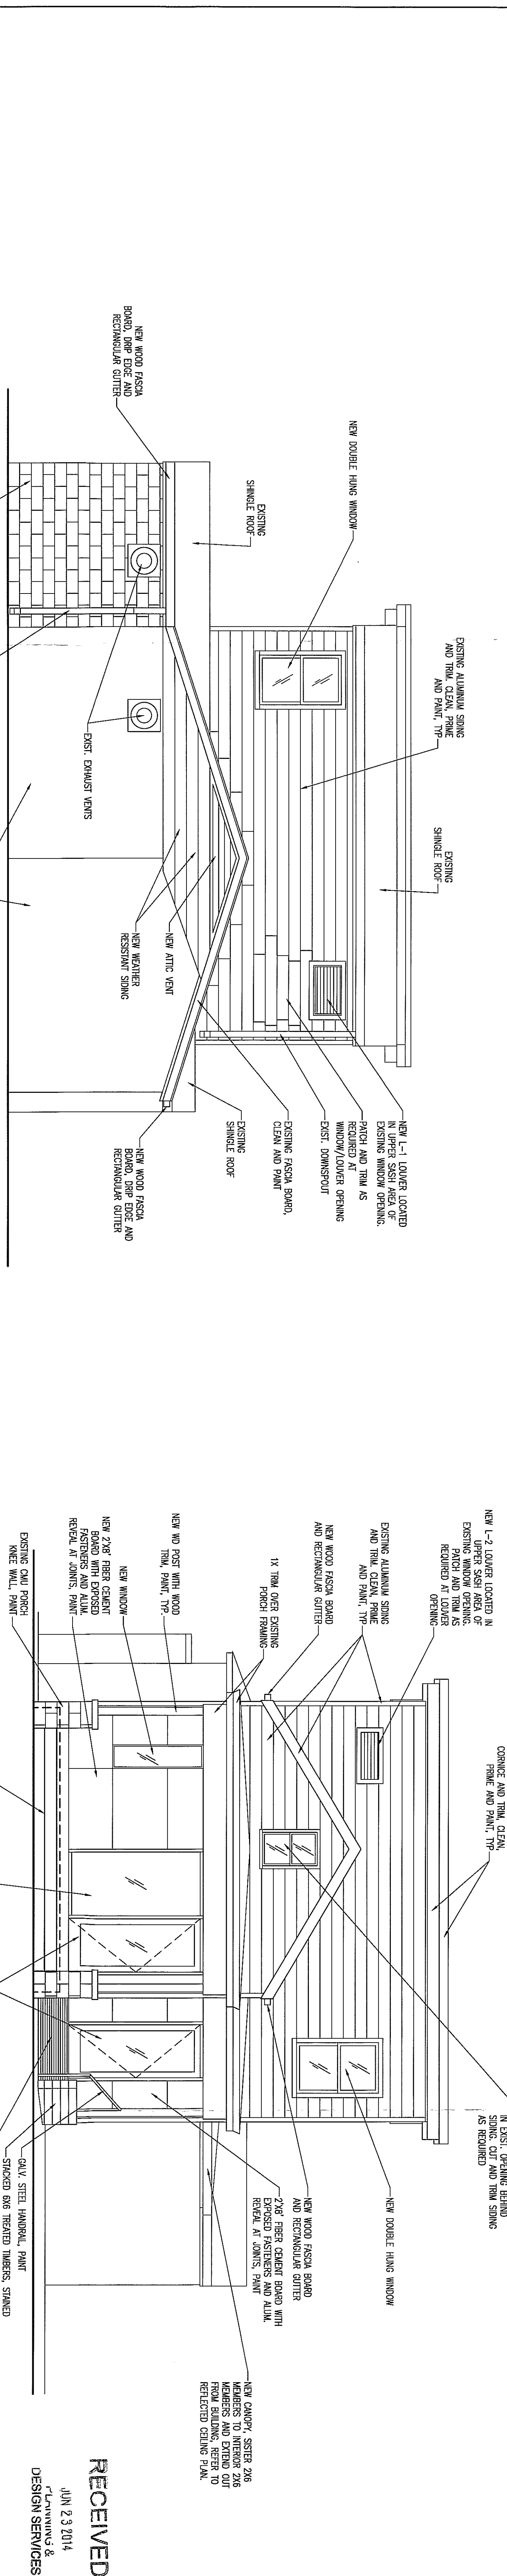

WEST ELEVATION
SCALE: 1/4"=1'-0"

1
A-201

EAST ELEVATION
SCALE: 1/4"=1'-0"

2
A-201

PPA
PICKETT/PASSAFIUME / ARCHITECTS

2538 Carolina Ave, Louisville, KY 40205
www.ppickarch.com

THE POST / RESTAURANT & BAR
1045 GOSS AVENUE / LOUISVILLE, KY 40217

ISSUES AND REVISIONS		
MARK	DATE	DESCRIPTION
	05/13/14	PERMIT SET

RECEIVED
JUN 23 2014
LAWRENCE & DESIGN SERVICES

RECEIVED
MAY 13 2014
PPA, PLLC

ELEVATIONS

Copyright © 2014 PPA, PLLC

A-201