


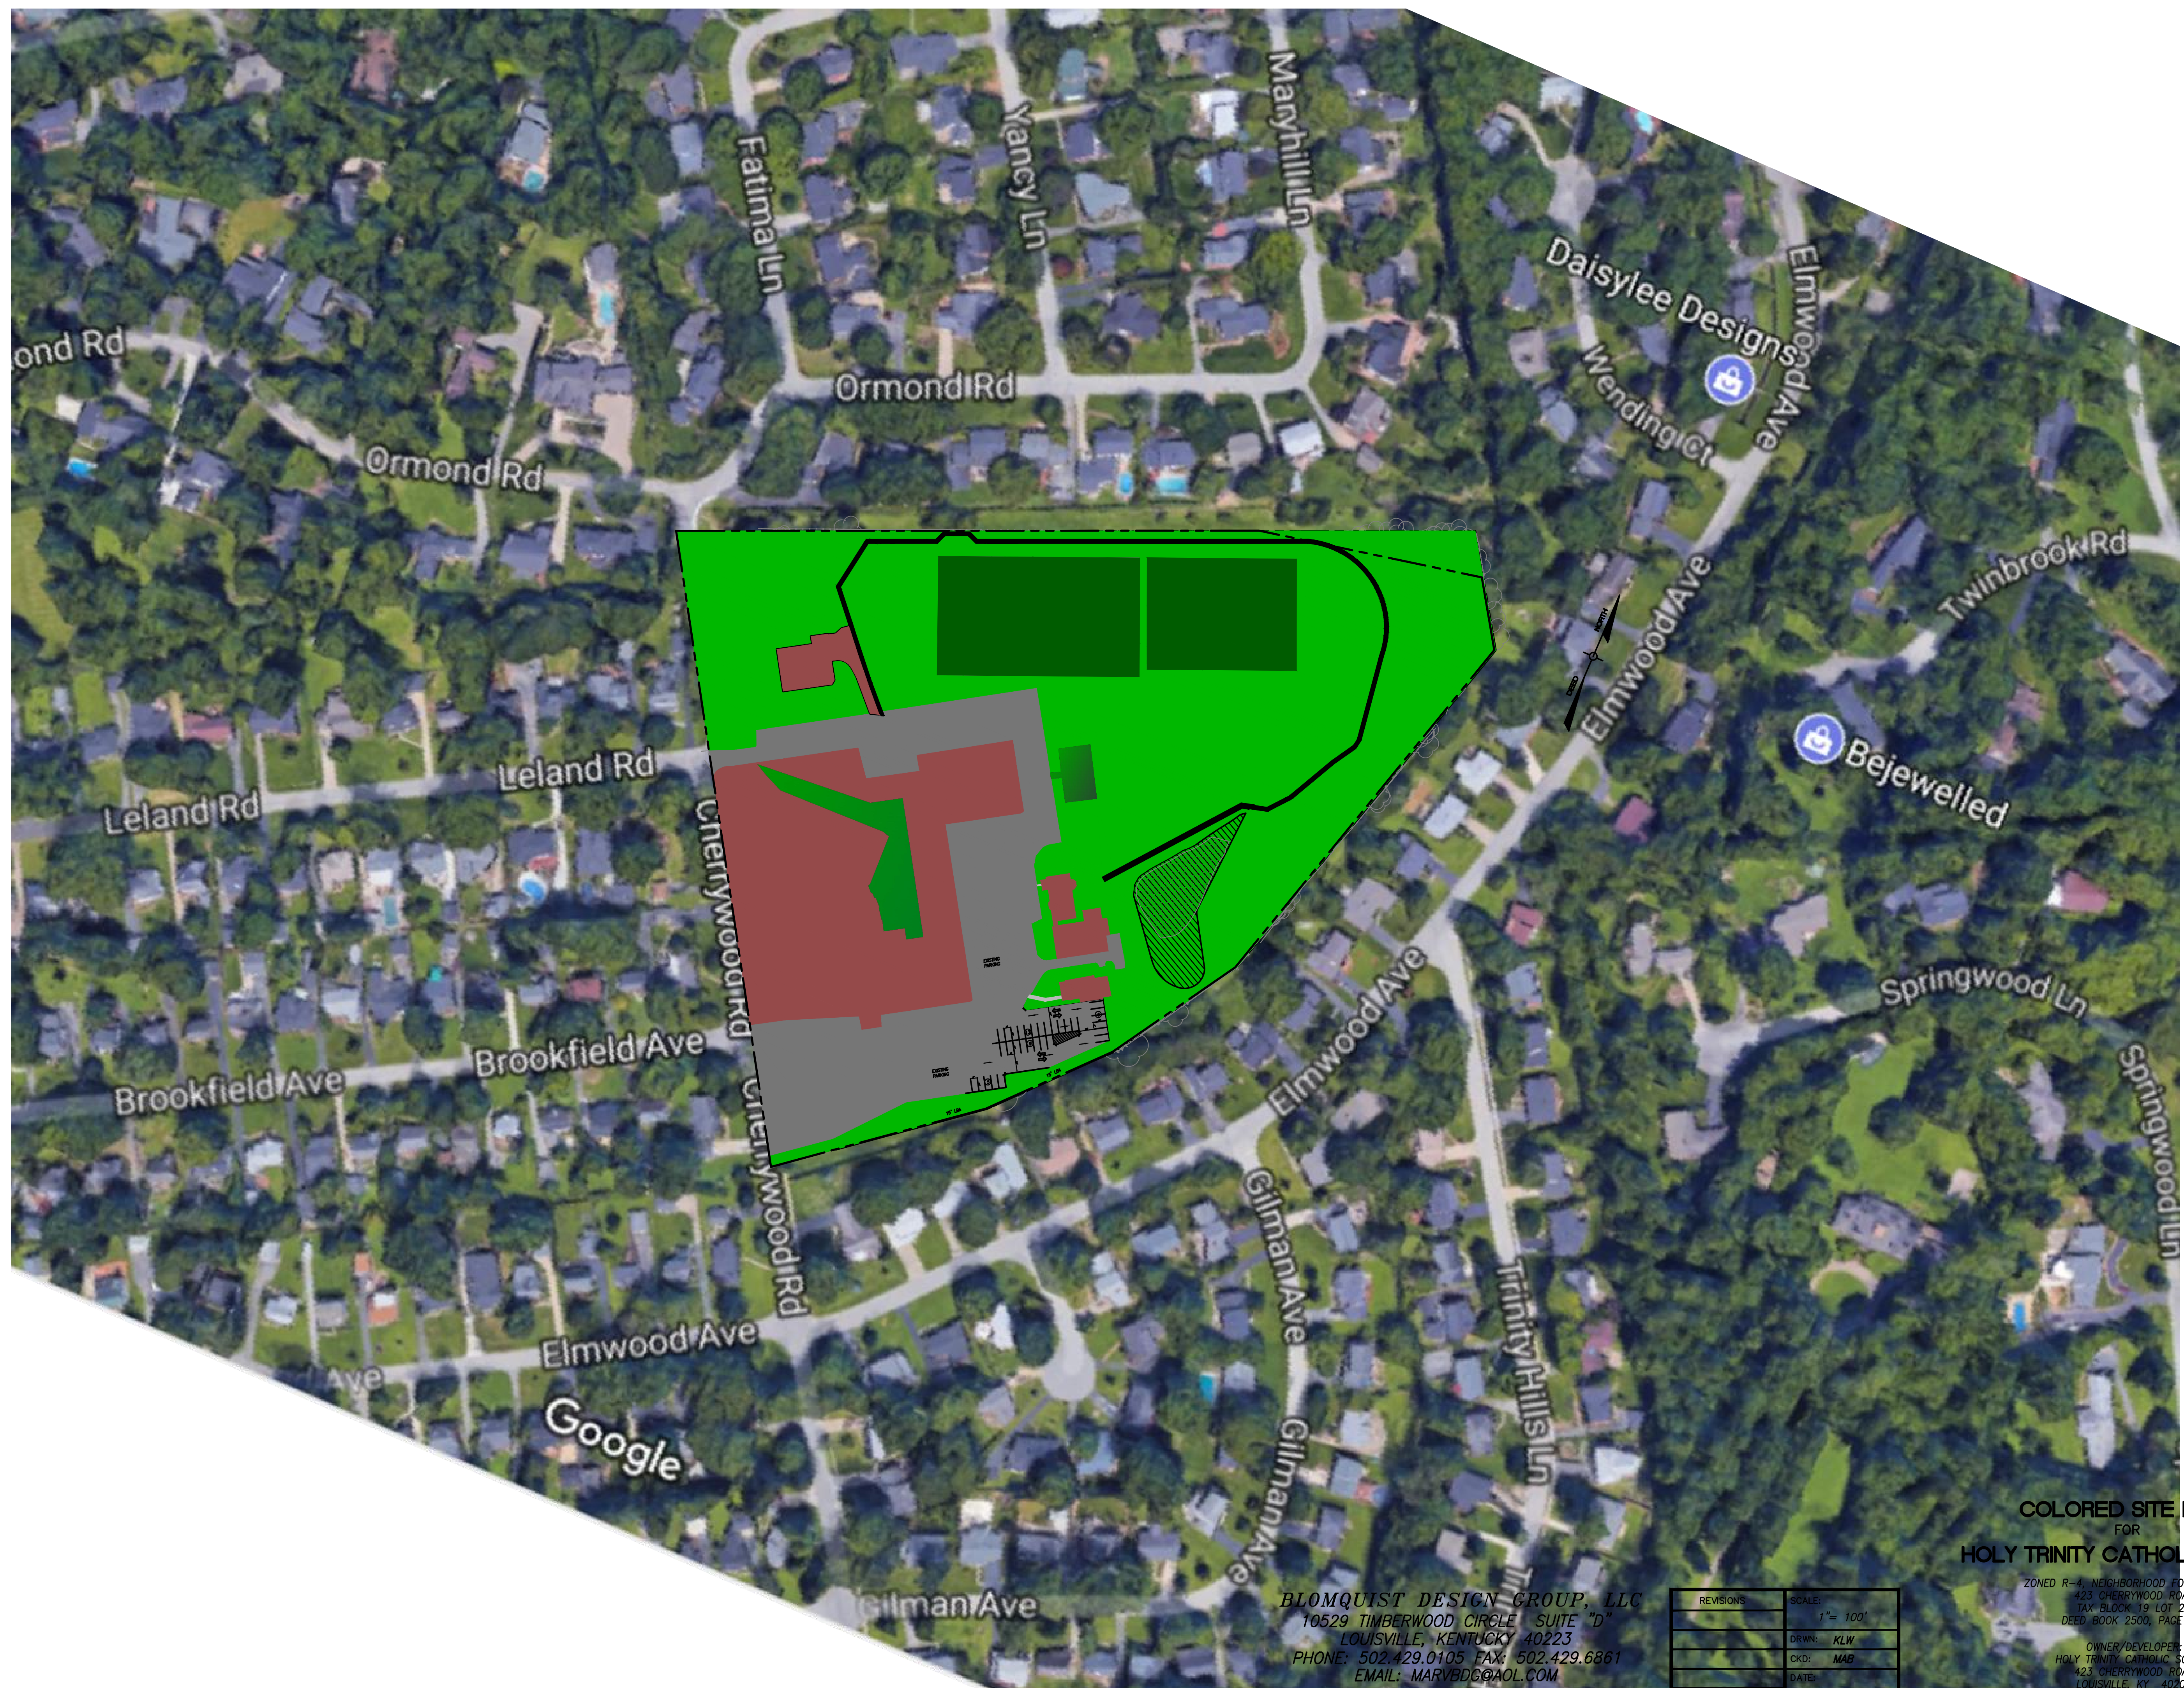

COLORED SITE PLAN
FOR
HOLY TRINITY CATHOLIC SCHOOL

ZONED R-4, NEIGHBORHOOD FORM DISTRICT
423 CHERRYWOOD ROAD
TAX BLOCK 19 LOT 27
DEED BOOK 2500, PAGE 352
OWNER/DEVELOPER:
HOLY TRINITY CATHOLIC SCHOOL
423 CHERRYWOOD ROAD
LOUISVILLE, KY 40207

BLOMQUIST DESIGN GROUP, LLC
10529 TIMBERWOOD CIRCLE SUITE "D"
LOUISVILLE, KENTUCKY 40223
PHONE: 502.429.0105 FAX: 502.429.6861
EMAIL: MARVBDG@AOL.COM

REVISIONS	SCALE:
	1" = 100'
	DRWN: KLIW
	CKD: MAB
	DATE:
	AUGUST 14, 2017