



**A8** EXTERIOR ELEVATIONS - EAST (INDEPENDENT LIVING)  
SCALE 1/16" = 1'-0"

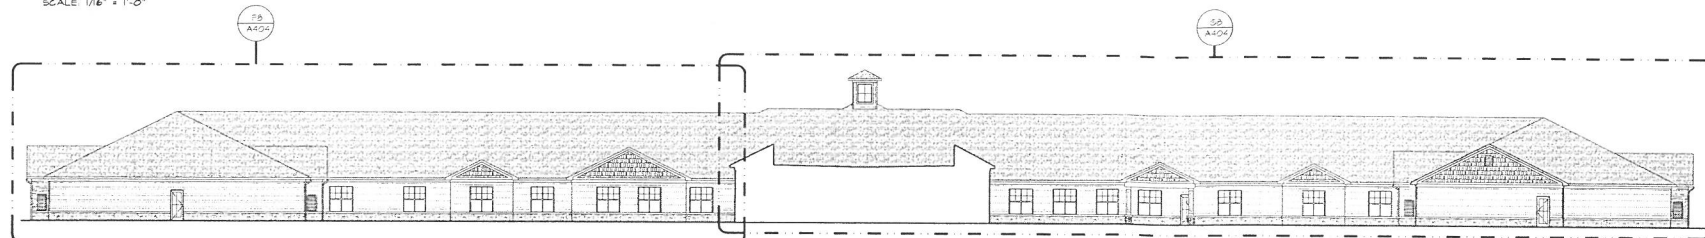


**C8** EXTERIOR ELEVATIONS - WEST (ENHANCED)  
SCALE 1/16" = 1'-0"



**D8** EXTERIOR ELEVATIONS - SOUTH  
SCALE 1/16" = 1'-0"

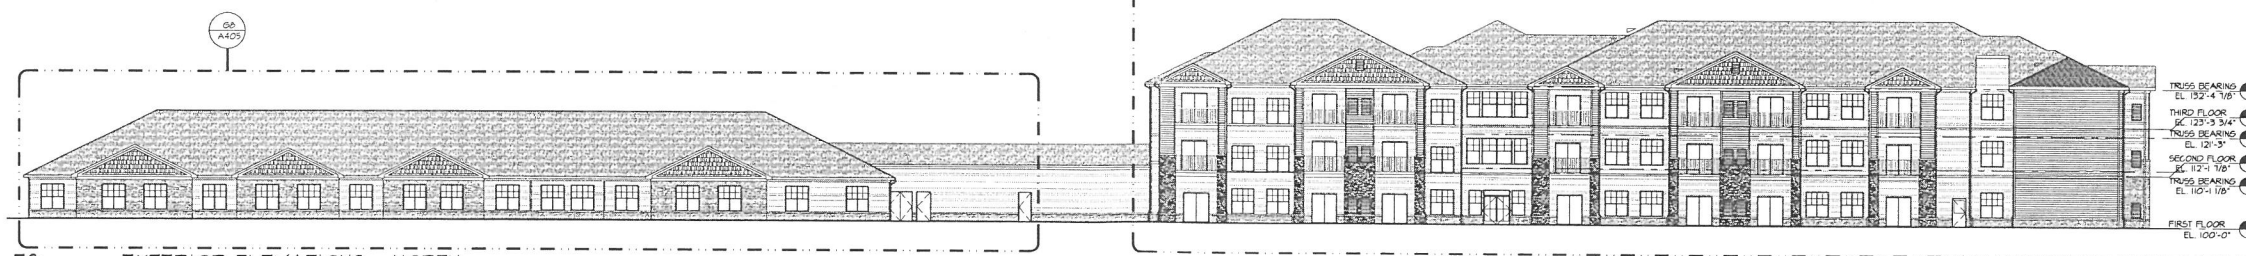


**E8** EXTERIOR ELEVATIONS - NORTH  
SCALE 1/16" = 1'-0"

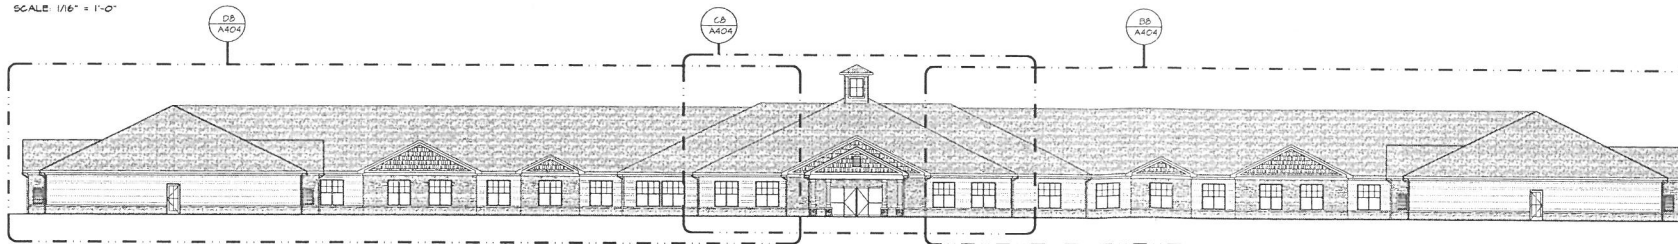

**F8** EXTERIOR ELEVATIONS - EAST (ENHANCED)  
SCALE 1/16" = 1'-0"



**G8** EXTERIOR ELEVATIONS - WEST (INDEPENDENT LIVING)  
SCALE 1/16" = 1'-0"

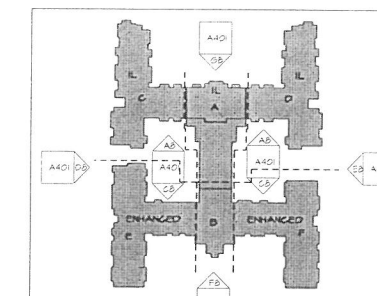

**B1** KEY PLAN  
SCALE N.T.S.

StoryPoint of Middletown, KY

CSIG DEVELOPMENT COMPANY, LLC  
2200 GENOA BUSINESS PARK DRIVE  
BRIGHTON, MI 48114

RECEIVED

MAY 01 2017

PLANNING &  
DESIGN SERVICES

NO.	DATE	REVISION

JOB NO.: 2016-13  
DATE: 7-11-2016

EXTERIOR ELEVATIONS


**A401**

NOTE:  
HATCH REFERS TO U205 HALL ASSEMBLY EXTENDING 4'-0" BEYOND INTERSECTING 2-HR FIREWALL, EACH SIDE. SEE SHEET A402 FOR MORE INFORMATION.



448 W Nationwide Blvd  
 LO#: 100  
 Columbus, Ohio 43215  
 614.458.2855 PH  
 614.458.2855 FX  
 www.ph7architects.com

- EXTERIOR ELEVATION GENERAL NOTES**
- SEE SHEET A401 FOR FULL LENGTH BUILDING ELEVATIONS
  - ALL ELEVATION DIRECTIONS REFER TO PLAN NORTH.
- EXTERIOR ELEVATION CODED NOTES (A)**
- DIMENSIONAL ASPHALT SHINGLES
  - VINYL SIDING - SD-1
  - VINYL TRIM - SD-2
  - SIMULATED STONE VENER
  - SIMULATED STONE WATER TABLE • 2-1/2" AFF. TYPICAL
  - DECORATIVE VINYL WALL LOUVER CENTERED IN RAKE IF APPLICABLE
  - GUPO-A
  - ALUMINUM GUARDRAIL
  - VINYL "SHAKE" SIDING
  - 24" X 44" MECHANICAL WALL LOUVER, PAINTED TO MATCH ADJACENT SURFACE
  - CAST STONE CAP
  - VINYL J-GHANNEL TYP. SEE WINDOW SCHEDULE AND DETAILS ON SHEET A405
  - 2 X 8 PVC SAND BOARD. SEE SECTIONS FOR MORE INFORMATION
  - SIMULATED STONE WATER TABLE. SEE SECTIONS FOR HEIGHT
  - PVC COLUMN WRAP. SEE SECTION DETAILS A400 SERIES
  - 12" X 24" MECHANICAL WALL LOUVER PAINTED TO MATCH ADJACENT SURFACE
  - STONE RETURNS BACK TO FACE OF WALL
  - 4 SIDED STONE COLUMN

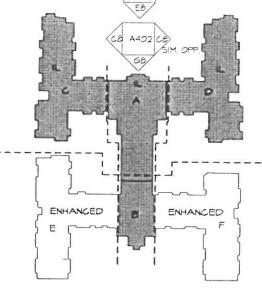

**C1 KEY PLAN**  
 SCALE: N.T.S.

StoryPoint of Middletown, KY

CSIG DEVELOPMENT COMPANY, LLC  
 2200 GENOA BUSINESS PARK DRIVE  
 BRIGHTON, MI 48114

**RECEIVED**

MAY 01 2017


PLANNING &  
 DESIGN SERVICES


NO	DATE	REVISION

JOB NO. : 2016-13  
 DATE : 7-11-2016


EXTERIOR ELEVATIONS

**A402**


**NOTE**  
 HATCH REFERS TO USOS WALL ASSEMBLY, EXTENDING 4'-0" BEYOND INTERSECTING 7-1/2" FIREWALL, EACH SIDE. SEE SHEET A402 FOR MORE INFORMATION.

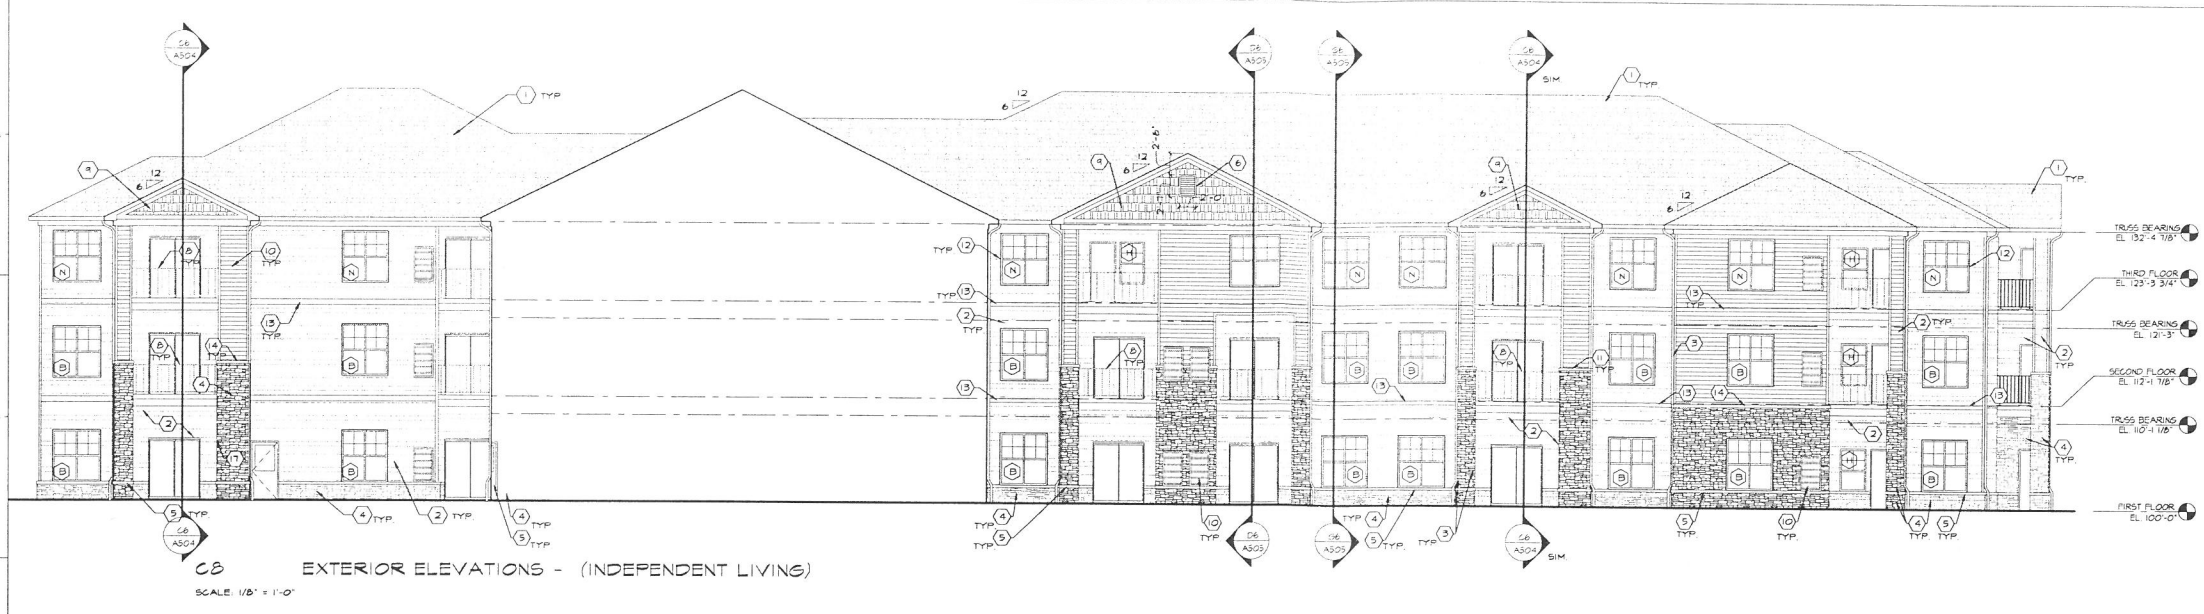

**CB EXTERIOR ELEVATIONS - (INDEPENDENT LIVING)**  
 SCALE: 1/8" = 1'-0"

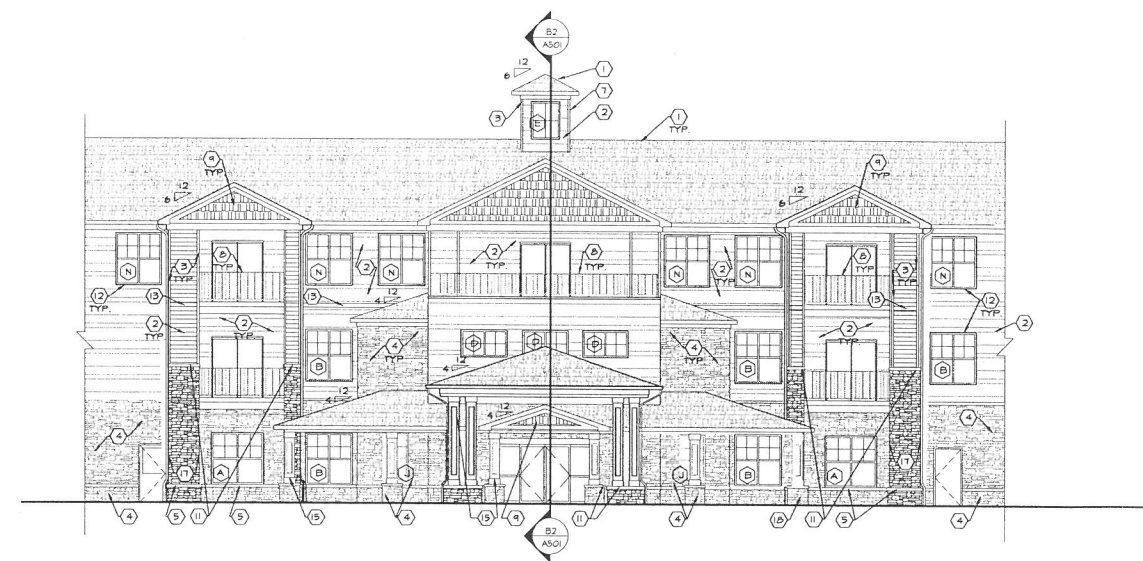


**EB EXTERIOR ELEVATIONS - ENTRY (INDEPENDENT LIVING)**  
 SCALE: 1/8" = 1'-0"

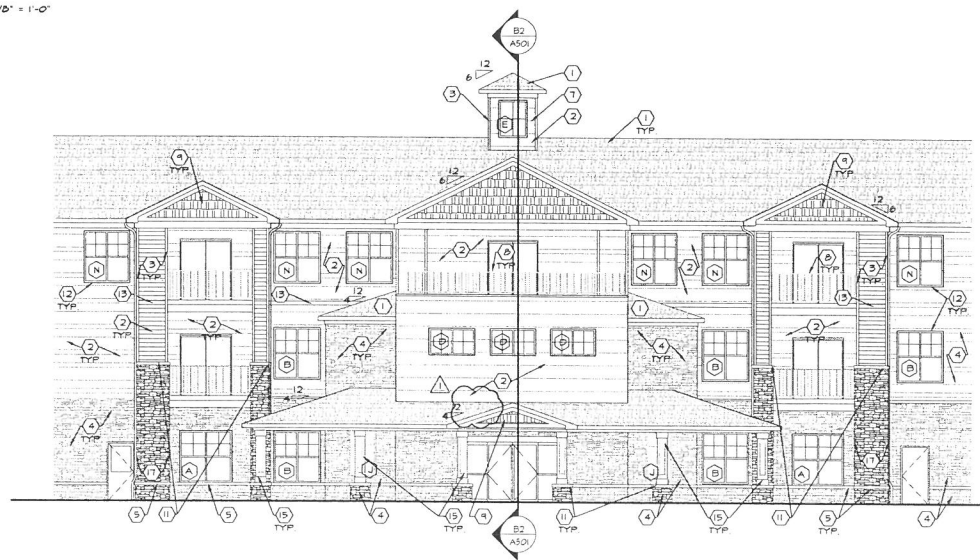


**GB EXTERIOR ELEVATIONS - ENTRY (INDEPENDENT LIVING)**  
 SCALE: 1/8" = 1'-0"



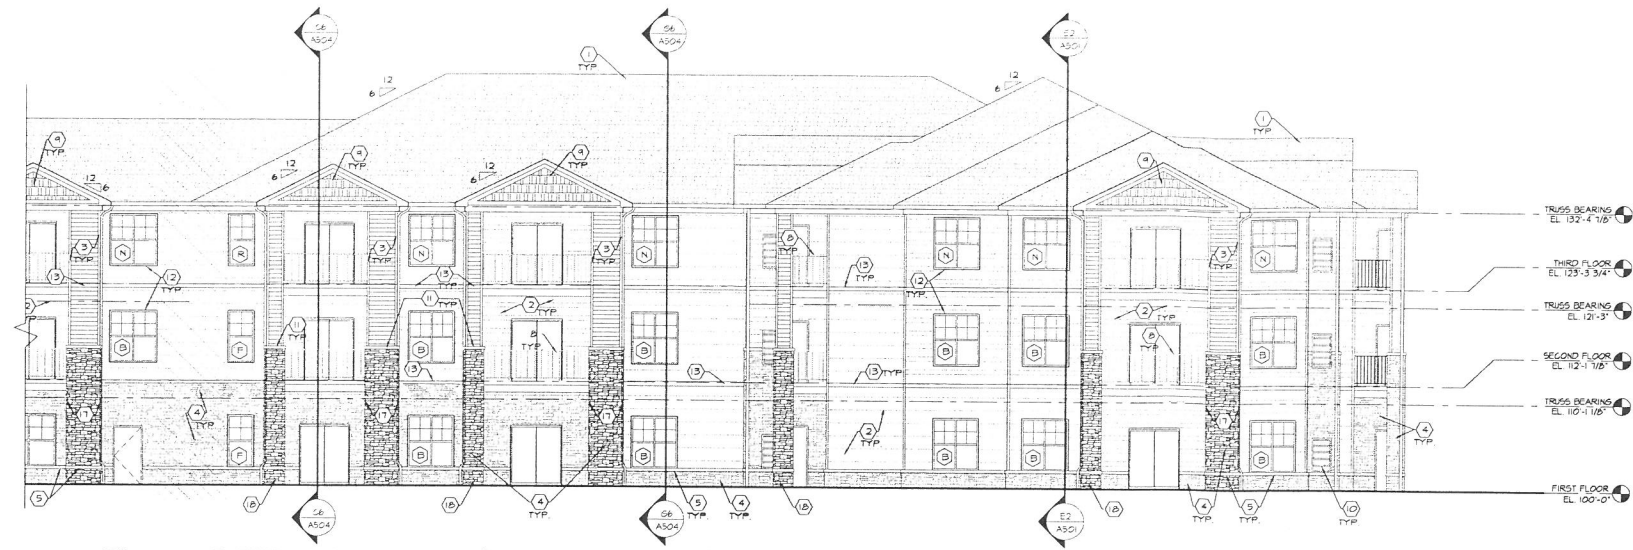


B-B EXTERIOR ELEVATIONS - (INDEPENDENT LIVING)  
SCALE: 1/8" = 1'-0"

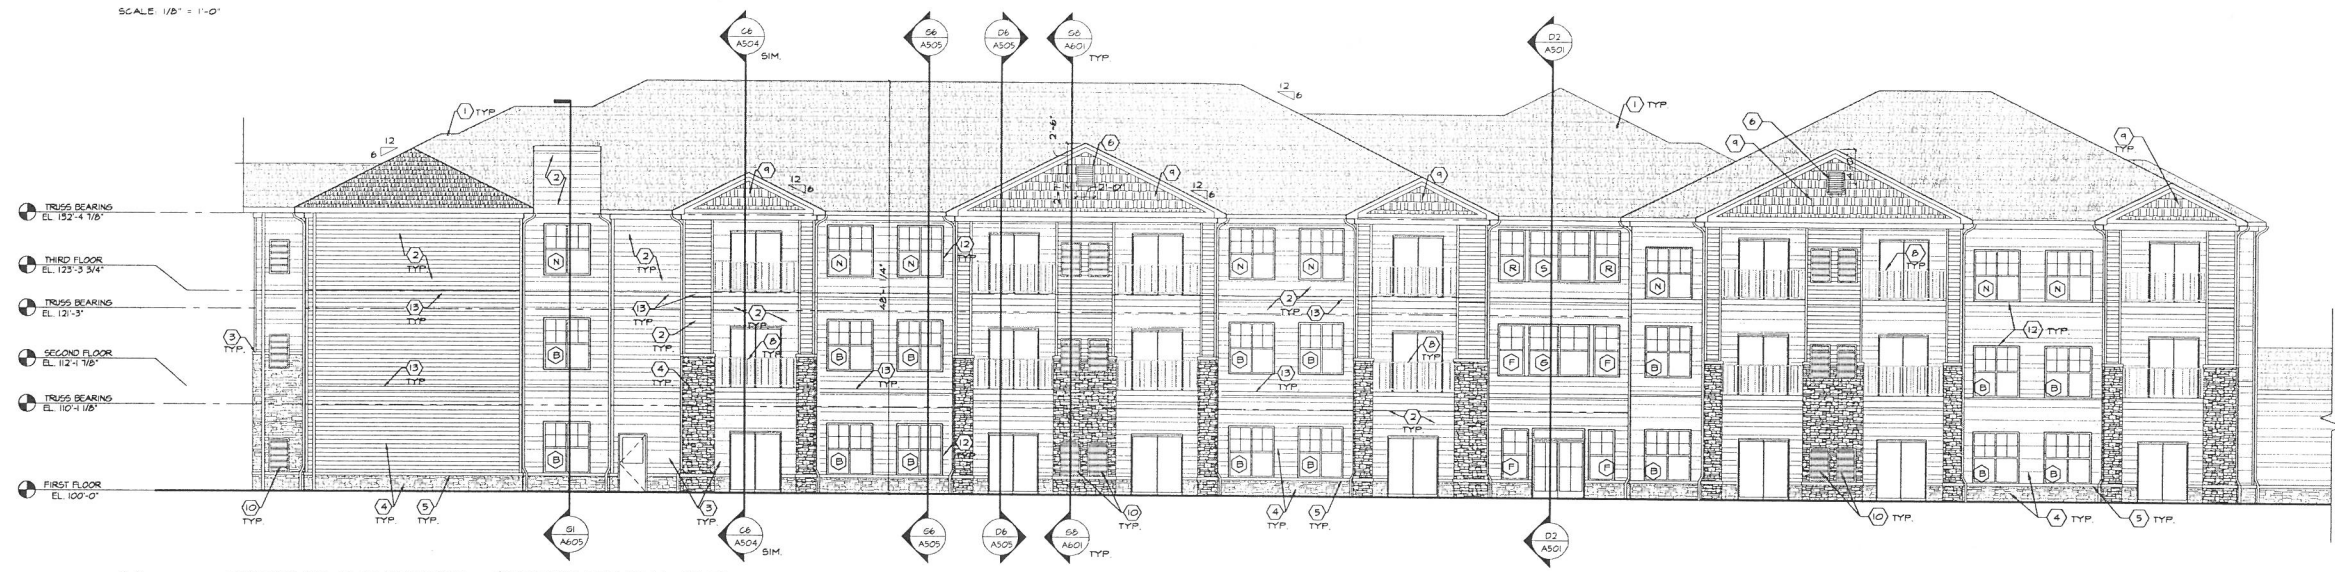

C-C EXTERIOR ELEVATIONS - (INDEPENDENT LIVING)  
SCALE: 1/8" = 1'-0"



E-B EXTERIOR ELEVATIONS - (INDEPENDENT LIVING)  
SCALE: 1/8" = 1'-0"

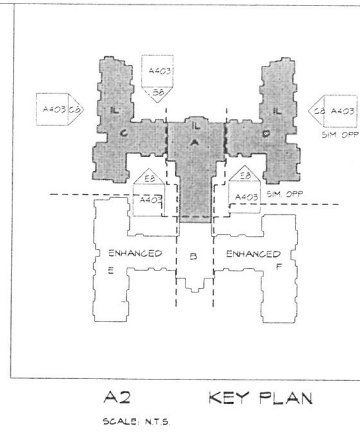

- EXTERIOR ELEVATION GENERAL NOTES**
- SEE SHEET A401 FOR FULL LENGTH BUILDING ELEVATIONS
  - ALL ELEVATION DIRECTIONS REFER TO PLAN NORTH
- EXTERIOR ELEVATION CODED NOTES (1)**
- DIMENSIONAL ASPHALT SHINGLES
  - VINYL SIDING - SDH
  - VINYL TRIM - SDH
  - SIMULATED STONE VENEER
  - SIMULATED STONE WATER TABLE # 2-1/2" AFF. TYPICAL
  - DECORATIVE VINYL HALL LOUVER CENTERED IN RAKE IF APPLICABLE
  - CURIO A
  - ALUMINUM GUARDRAIL
  - VINYL 'SHAKE' SIDING
  - 24" X 44" MECHANICAL WALL LOUVER PAINTED TO MATCH ADJACENT SURFACE
  - CAST STONE CAP
  - VINYL J CHANNEL TYP. SEE WINDOW SCHEDULE AND DETAILS ON SHEET A403
  - 2 X 6 PLY BOARD BOARD SEE SECTIONS FOR MORE INFORMATION
  - SIMULATED STONE WATER TABLE SEE SECTIONS FOR HEIGHT
  - PVC COLUMN WRAP SEE SECTION DETAILS A403 SERIES
  - 12" X 24" MECHANICAL WALL LOUVER PAINTED TO MATCH ADJACENT SURFACE
  - STONE RETURNS BACK TO FACE OF WALL
  - 4 SIDED STONE COLUMN (TYP.)

**7 ARCHITECTS**

448 W. Nationwide Blvd  
Lgft. 100  
Columbus, Ohio 43215  
614.458.2955 PH  
614.455.2955 FX  
www.pntarchitects.com

StoryPoint of Middletown, KY

CSIG DEVELOPMENT COMPANY, LLC  
2200 GENOA BUSINESS PARK DRIVE  
BRIGHTON, MI 48114

RECEIVED

MAY 01 2017

PLANNING & DESIGN SERVICES


NO.	DATE	REVISION

JOB NO : 2016-13  
DATE : 7-11-2016


EXTERIOR ELEVATIONS

A403


NOTE  
HATCH REFERS TO U305 HALL ASSEMBLY, EXTENDING 4'-0" BEYOND INTERSECTING 2-HR FIREWALL EACH SIDE. SEE SHEET A42 FOR MORE INFORMATION.

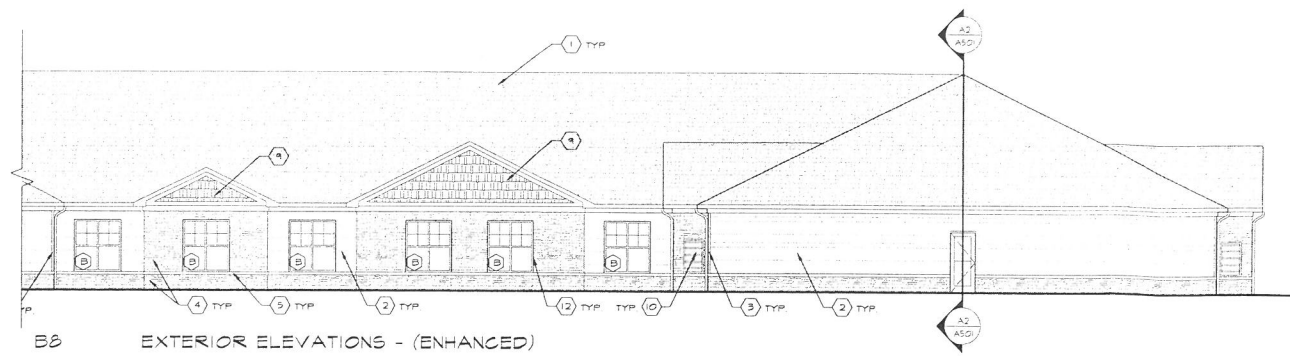


**BB EXTERIOR ELEVATIONS - (ENHANCED)**  
SCALE 1/8" = 1'-0"

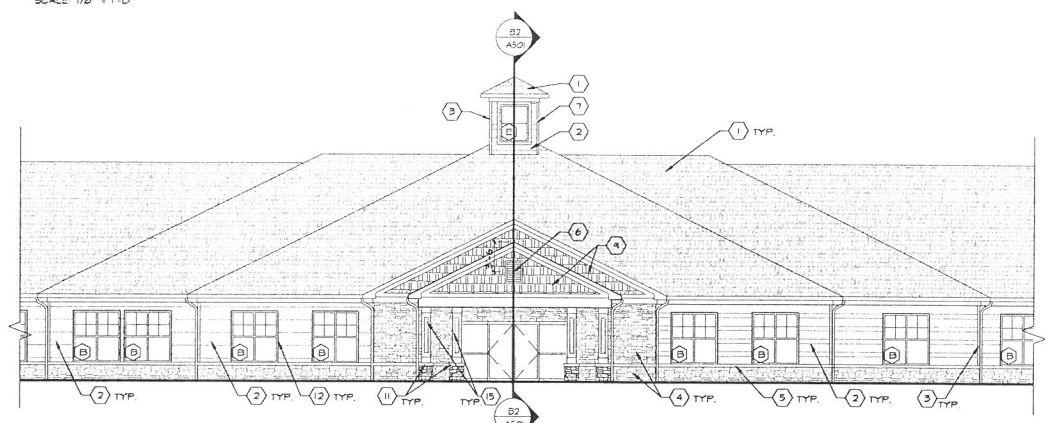


**CB EXTERIOR ELEVATIONS - (CENTER CORE)**  
SCALE 1/8" = 1'-0"

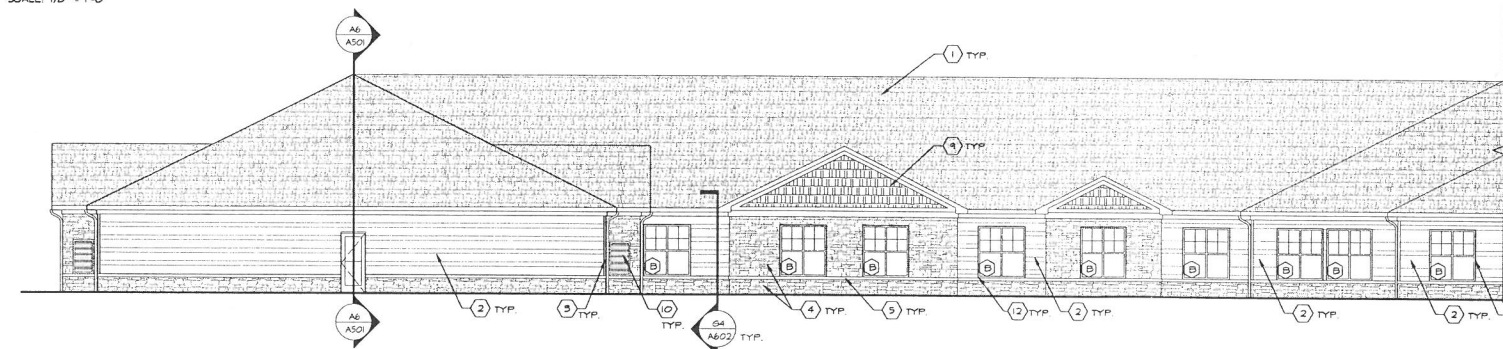

**DB EXTERIOR ELEVATIONS - SOUTH (ENHANCED)**  
SCALE 1/8" = 1'-0"

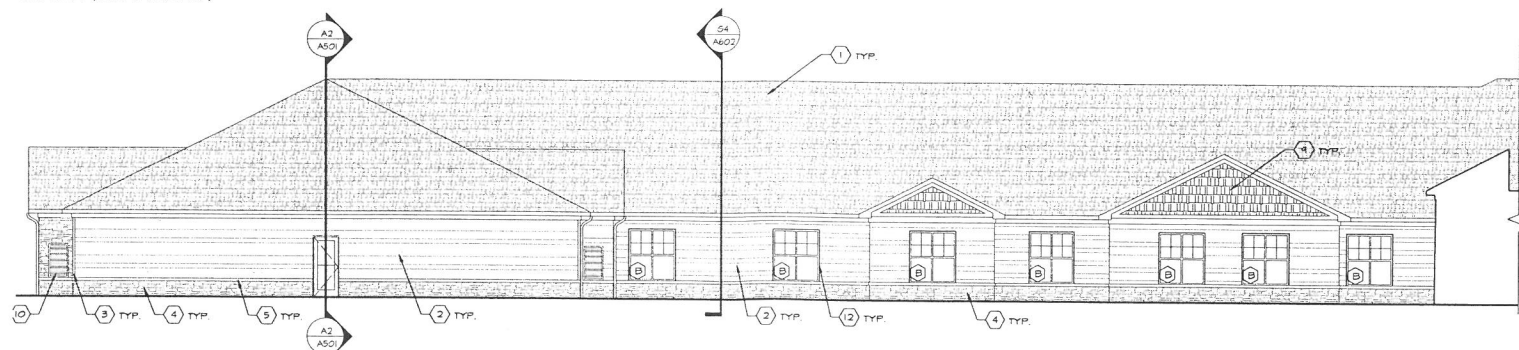


**EB EXTERIOR ELEVATIONS - (ENHANCED)**  
SCALE 1/8" = 1'-0"

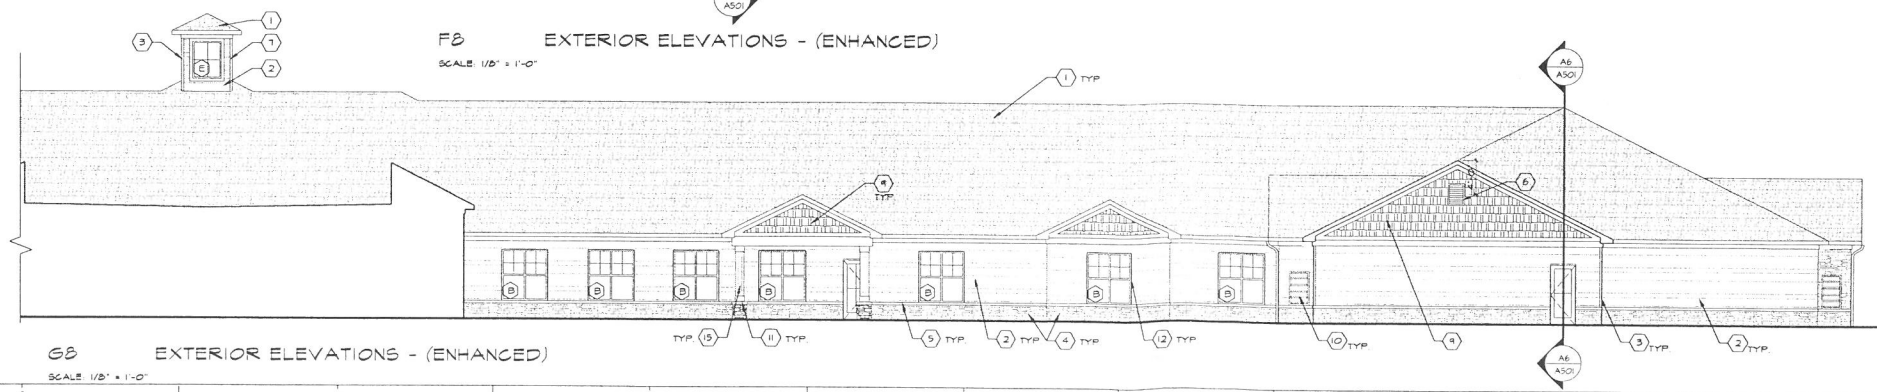

**GB EXTERIOR ELEVATIONS - (ENHANCED)**  
SCALE 1/8" = 1'-0"

- EXTERIOR ELEVATION GENERAL NOTES**
- SEE SHEET A401 FOR FULL LENGTH BUILDING ELEVATIONS
  - ALL ELEVATION DIRECTIONS REFER TO PLAN NORTH
- EXTERIOR ELEVATION CODED NOTES**
- DIMENSIONAL ASPHALT SHINGLES
  - VINYL SIDING - SD-1
  - VINYL TRIM - SD-2
  - SIMULATED STONE VENEER
  - SIMULATED STONE WATER TABLE # 2-1/2" A.P.F. TYPICAL
  - DECORATIVE VINYL WALL LOUVER CENTERED IN RAKE IF APPLICABLE
  - CUPOLA
  - ALUMINUM GUARDRAIL
  - VINYL "SHAKE" SIDING
  - 24" X 44" MECHANICAL WALL LOUVER PAINTED TO MATCH ADJACENT SURFACE
  - CAST STONE CAP
  - VINYL J CHANNEL TYP. SEE WINDOW SCHEDULE AND DETAILS ON SHEET A403
  - 2 X 6 PVC BOND BOARD SEE SECTIONS FOR MORE INFORMATION
  - SIMULATED STONE WATER TABLE SEE SECTIONS FOR HEIGHT
  - PVC COLUMN WRAP SEE SECTION DETAILS A400 SERIES
  - 12" X 24" MECHANICAL WALL LOUVER PAINTED TO MATCH ADJACENT SURFACE
  - STONE RETURNS BACK TO FACE OF WALL
  - 4 SIDED STONE COLUMN (TYP.)

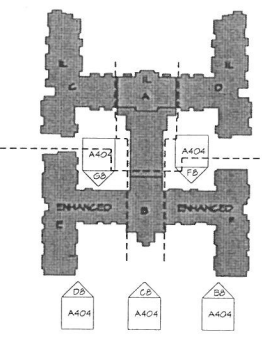

**D1 KEY PLAN**  
SCALE N.T.S.

**NOTE:**  
HATCH REFERS TO U305 WALL ASSEMBLY EXTENDING 4'-0" BEYOND INTERSECTING 2-HR FIREWALL EACH SIDE. SEE SHEET A412 FOR MORE INFORMATION.

**PHI ARCHITECTS**

448 W. Nationwide Blvd  
Loft 100  
Columbus, Ohio 43215  
614.454.2435 FX  
614.455.2455 FX  
www.phitects.com

**StoryPoint of Middletown, KY**

CSIG DEVELOPMENT COMPANY, LLC  
2200 GENOA BUSINESS PARK DRIVE  
BRIGHTON, MI 48114

NO.	DATE	REVISION


JOB NO. : 2016-13  
DATE : 7-11-2016

**EXTERIOR ELEVATIONS**


**A404**

**RECEIVED**  
 MAY 01 2017  
 PLANNING & DESIGN SERVICES




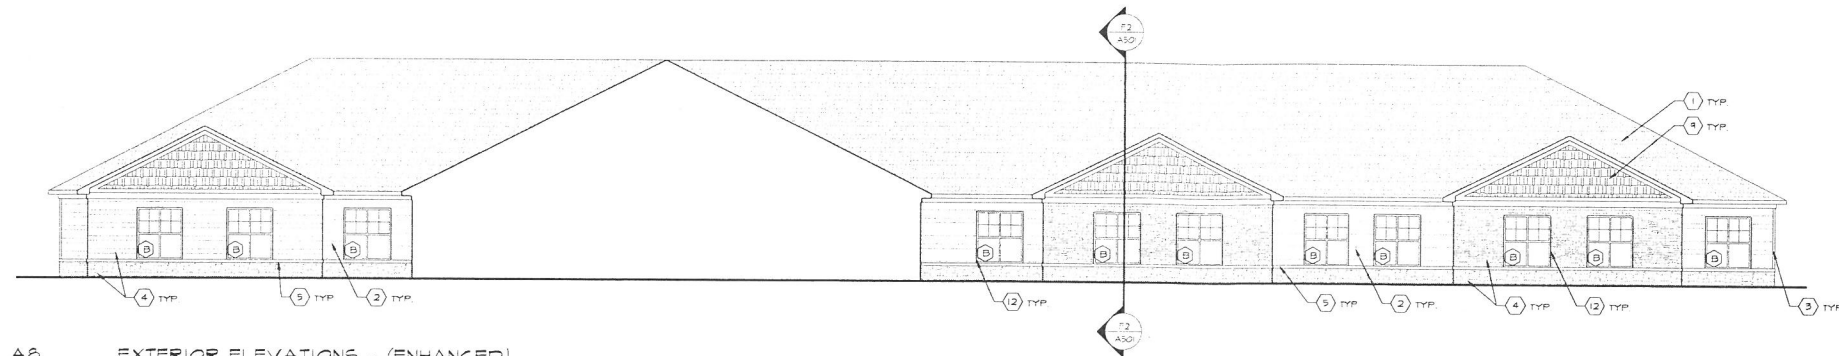


**AB** EXTERIOR ELEVATIONS - (ENHANCED)  
SCALE: 1/8" = 1'-0"

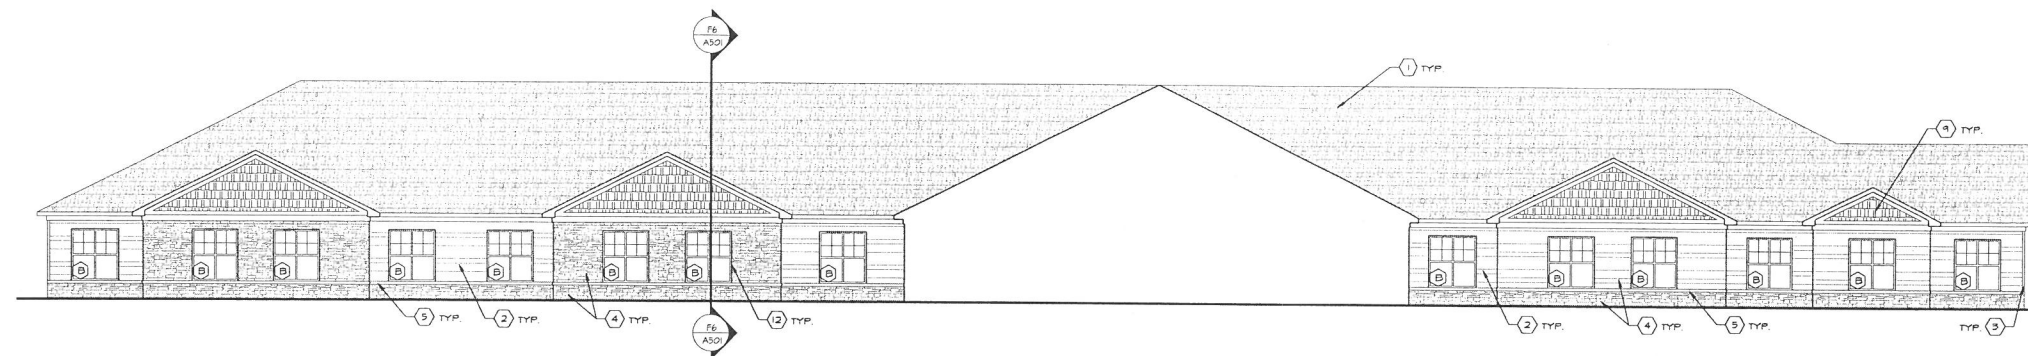

**CB** EXTERIOR ELEVATIONS - (ENHANCED)  
SCALE: 1/8" = 1'-0"

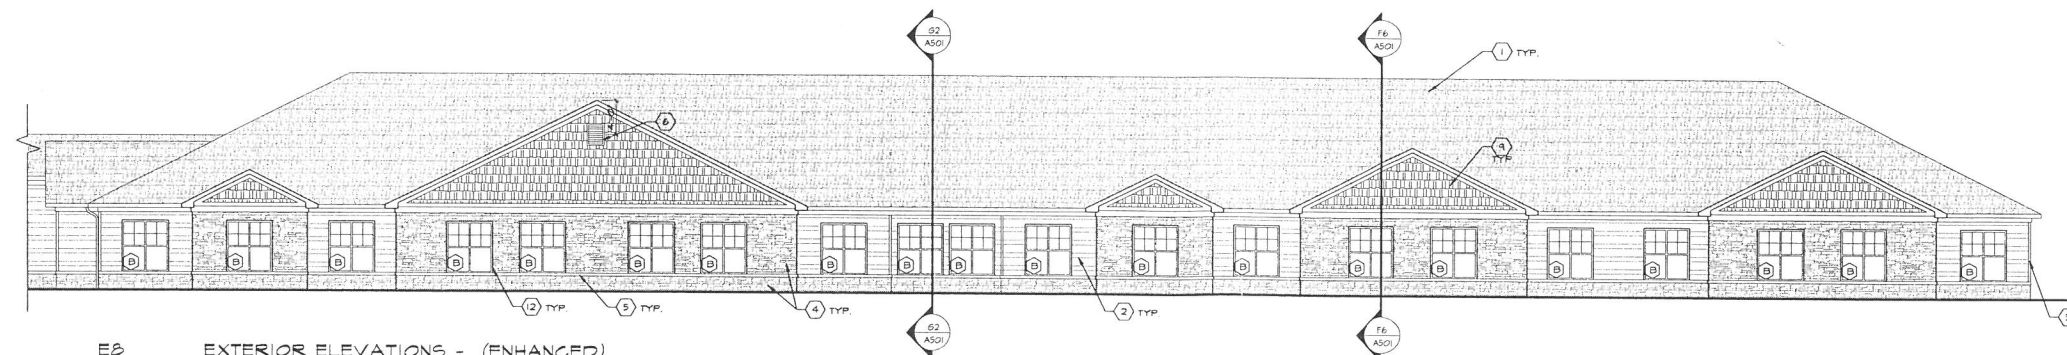


**EB** EXTERIOR ELEVATIONS - (ENHANCED)  
SCALE: 1/8" = 1'-0"

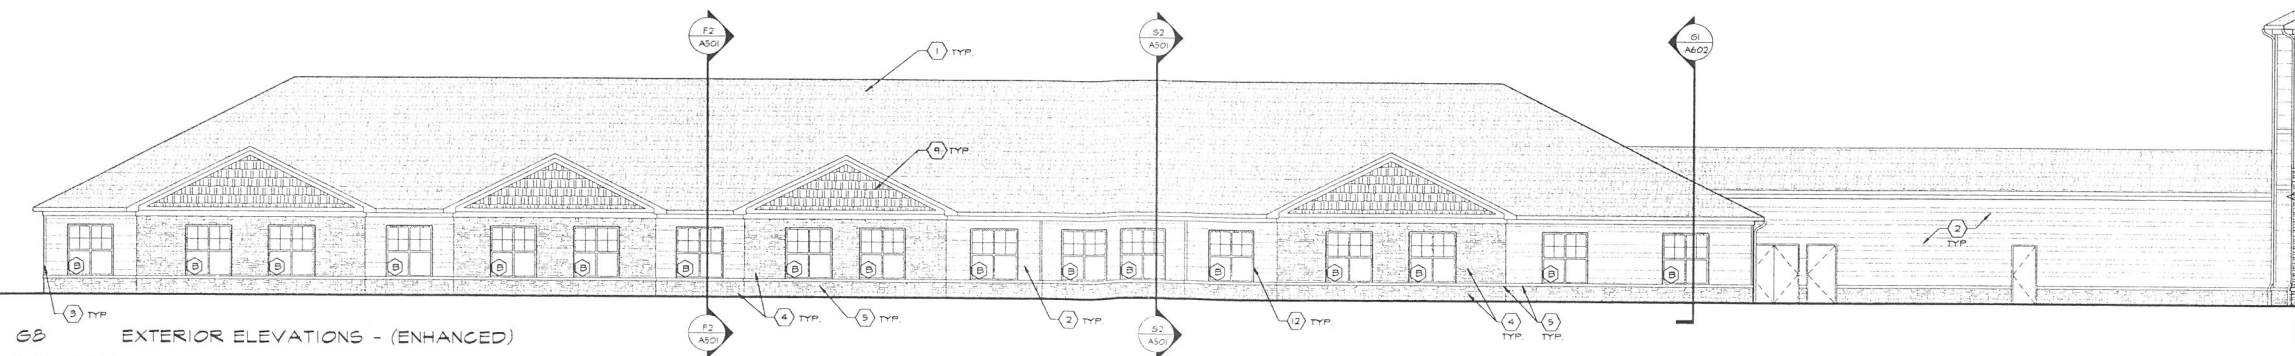

**EB** EXTERIOR ELEVATIONS - (ENHANCED)  
SCALE: 1/8" = 1'-0"

- EXTERIOR ELEVATION GENERAL NOTES:**
- SEE SHEET A401 FOR FULL LENGTH BUILDING ELEVATIONS
  - ALL ELEVATION DIRECTIONS REFER TO PLAN NORTH
- EXTERIOR ELEVATION CODED NOTES:**
- DIMENSIONAL ASPHALT SHINGLES
  - VINYL SIDING - S0-1
  - VINYL TRIM - S0-2
  - SIMULATED STONE VENER
  - SIMULATED STONE WATER TABLE # 2-1/4" AFF. TYPICAL
  - DECORATIVE VINYL WALL LOUVER, CENTERED IN RAKE IF APPLICABLE
  - CUPOLA
  - ALUMINUM GUARDRAIL
  - VINYL "SHAKE" SIDING
  - 24" X 44" MECHANICAL WALL LOUVER, PAINTED TO MATCH ADJACENT SURFACE
  - CAST STONE CAP
  - VINYL CHANNEL, TYP. SEE WINDOW SCHEDULE AND DETAILS ON SHEET A403
  - 2 X 6 PVC BAND BOARD. SEE SECTIONS FOR MORE INFORMATION
  - SIMULATED STONE WATER TABLE. SEE SECTIONS FOR HEIGHT
  - PVC COLUMN WRAP. SEE SECTION DETAILS. A400 SERIES
  - 12" X 24" MECHANICAL WALL LOUVER PAINTED TO MATCH ADJACENT SURFACE
  - STONE RETAINING BACK TO FACE OF WALL
  - 4 SIDED STONE COLUMN (TYP)

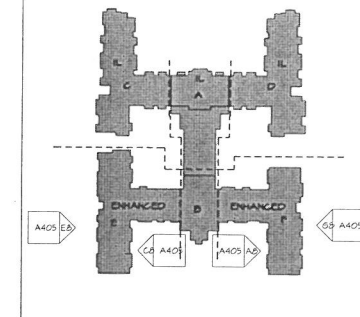

**C1** KEY PLAN  
SCALE: N.T.S.

**NOTE:**  
HATCH REFERS TO US05 WALL ASSEMBLY, EXTENDING 4'-0" BEYOND INTERSECTING 2-HR. FIREWALL, EACH SIDE. SEE SHEET A402 FOR MORE INFORMATION.

**7 ARCHITECTS**

448 W. Nationwide Blvd  
Loft 100  
Columbus, Ohio 43215  
614.458.2755 FX  
614.455.2855 FX  
www.ph7architects.com

StoryPoint of Middletown, KY

CSIG DEVELOPMENT COMPANY, LLC  
2200 GENOA BUSINESS PARK DRIVE  
BRIGHTON, MI 48114

**RECEIVED**

MAY 01 2017

PLANNING & DESIGN SERVICES

NO.	DATE	REVISION

JOB NO.: 2016-13  
DATE: 7-11-2016

EXTERIOR ELEVATIONS

**A405**