



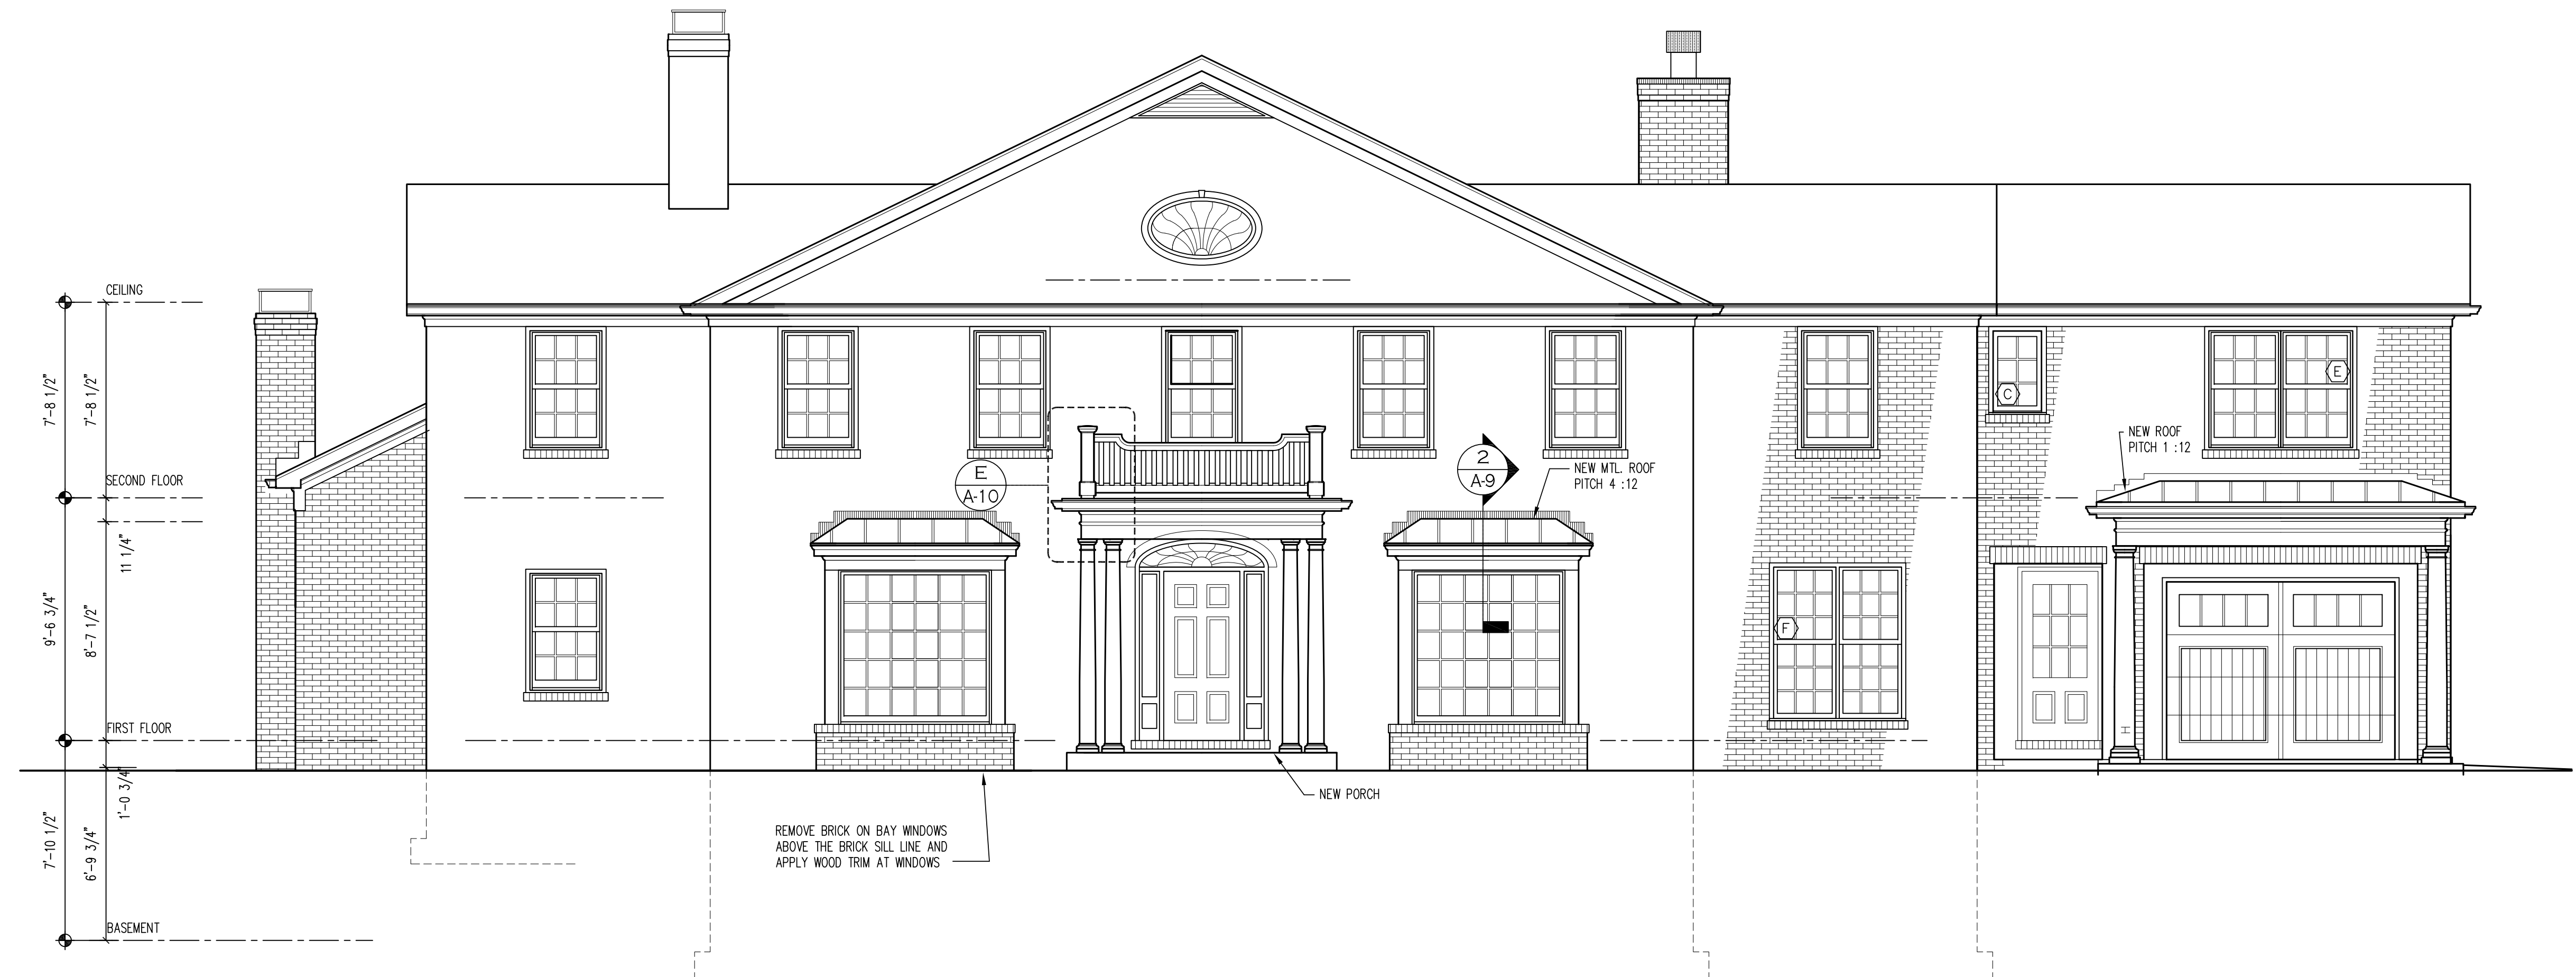

FRONT ELEVATION
SCALE: 1/4" = 1'-0"



RIGHT ELEVATION
SCALE: 1/4" = 1'-0"

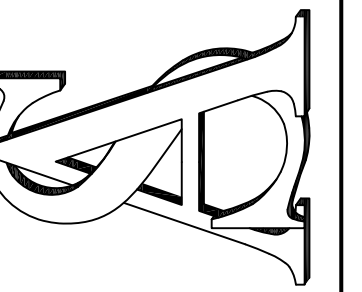




REAR ELEVATION
SCALE: 1/4" = 1'-0"



LEFT ELEVATION
SCALE: 1/4" = 1'-0"

STEWART
ARCHITECTURE, PLLC
120 LEXINGTON AVENUE, SUITE 210, LEXINGTON, KY 40502
PH: (859) 263-0749 FAX: (859) 263-0789

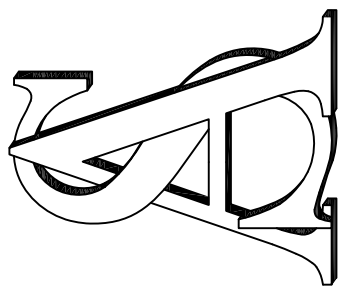

HUNTER RESIDENCE
3606 BASSWOOD LANE
LOUISVILLE, KENTUCKY

PROJECT:	2592
ISSUE:	3-29-2023
DRWN. BY:	TJB
REVISION:	

PRELIMINARY
PLANS
NOT FOR
CONSTRUCTION

SHEET NUMBER

A-6

OF