




12501 Lakefront Place

Farm Credit Mid-America

22-DDP-0083

Development Review Committee

Tanner Nichols | 2/15/23

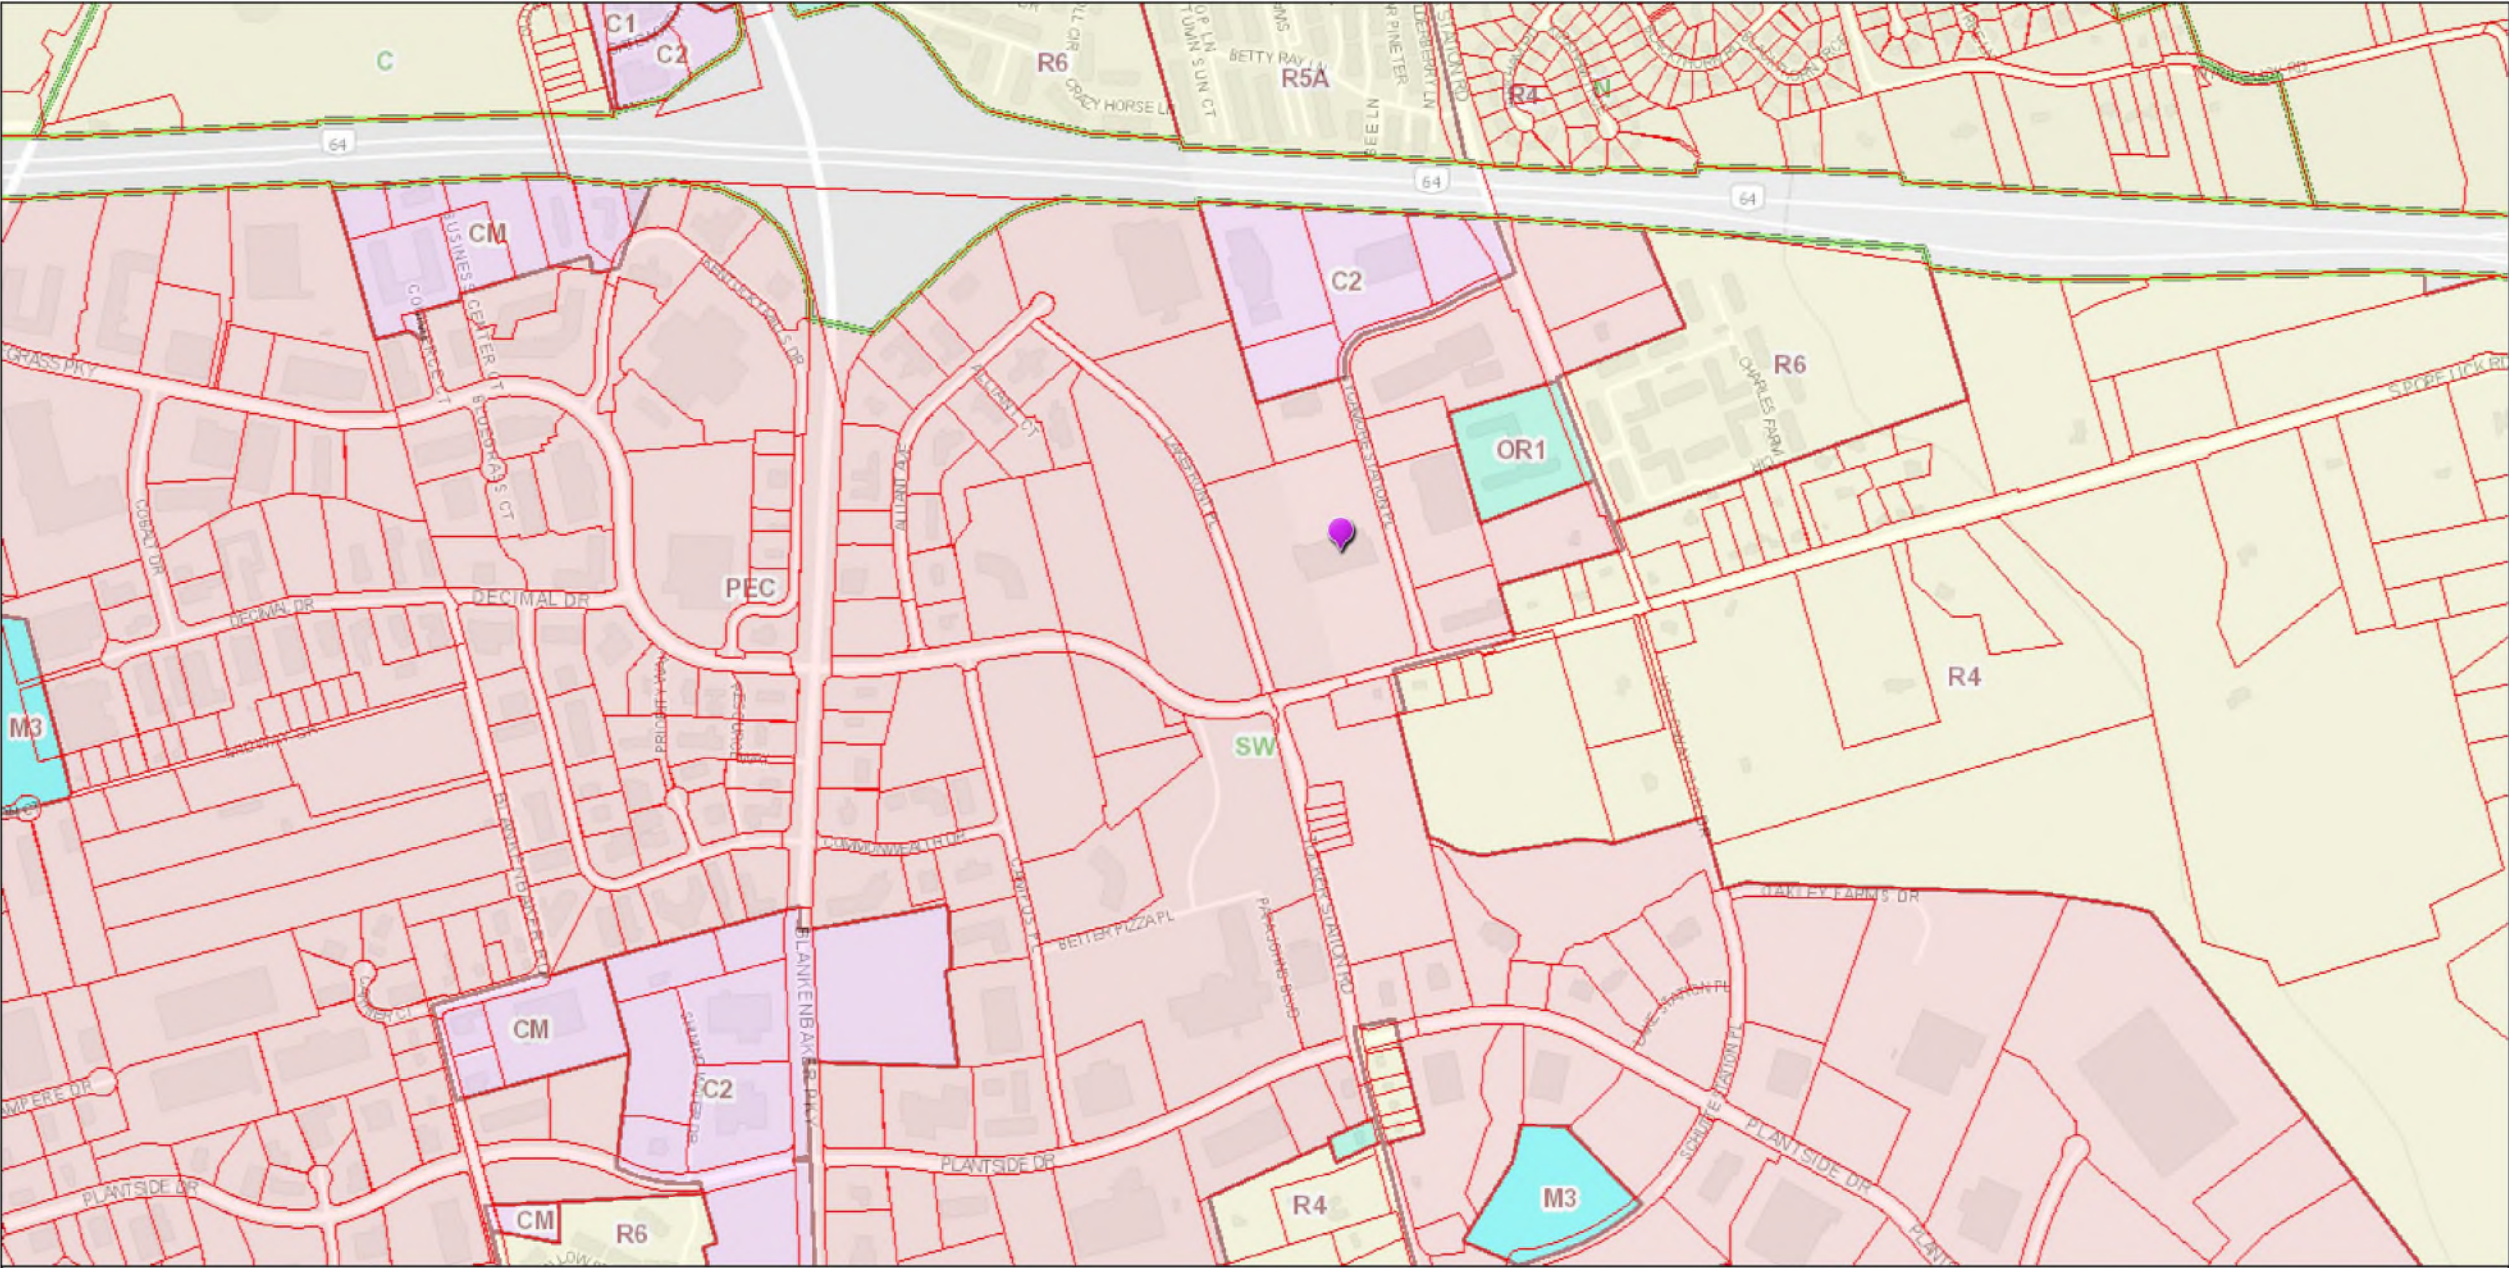










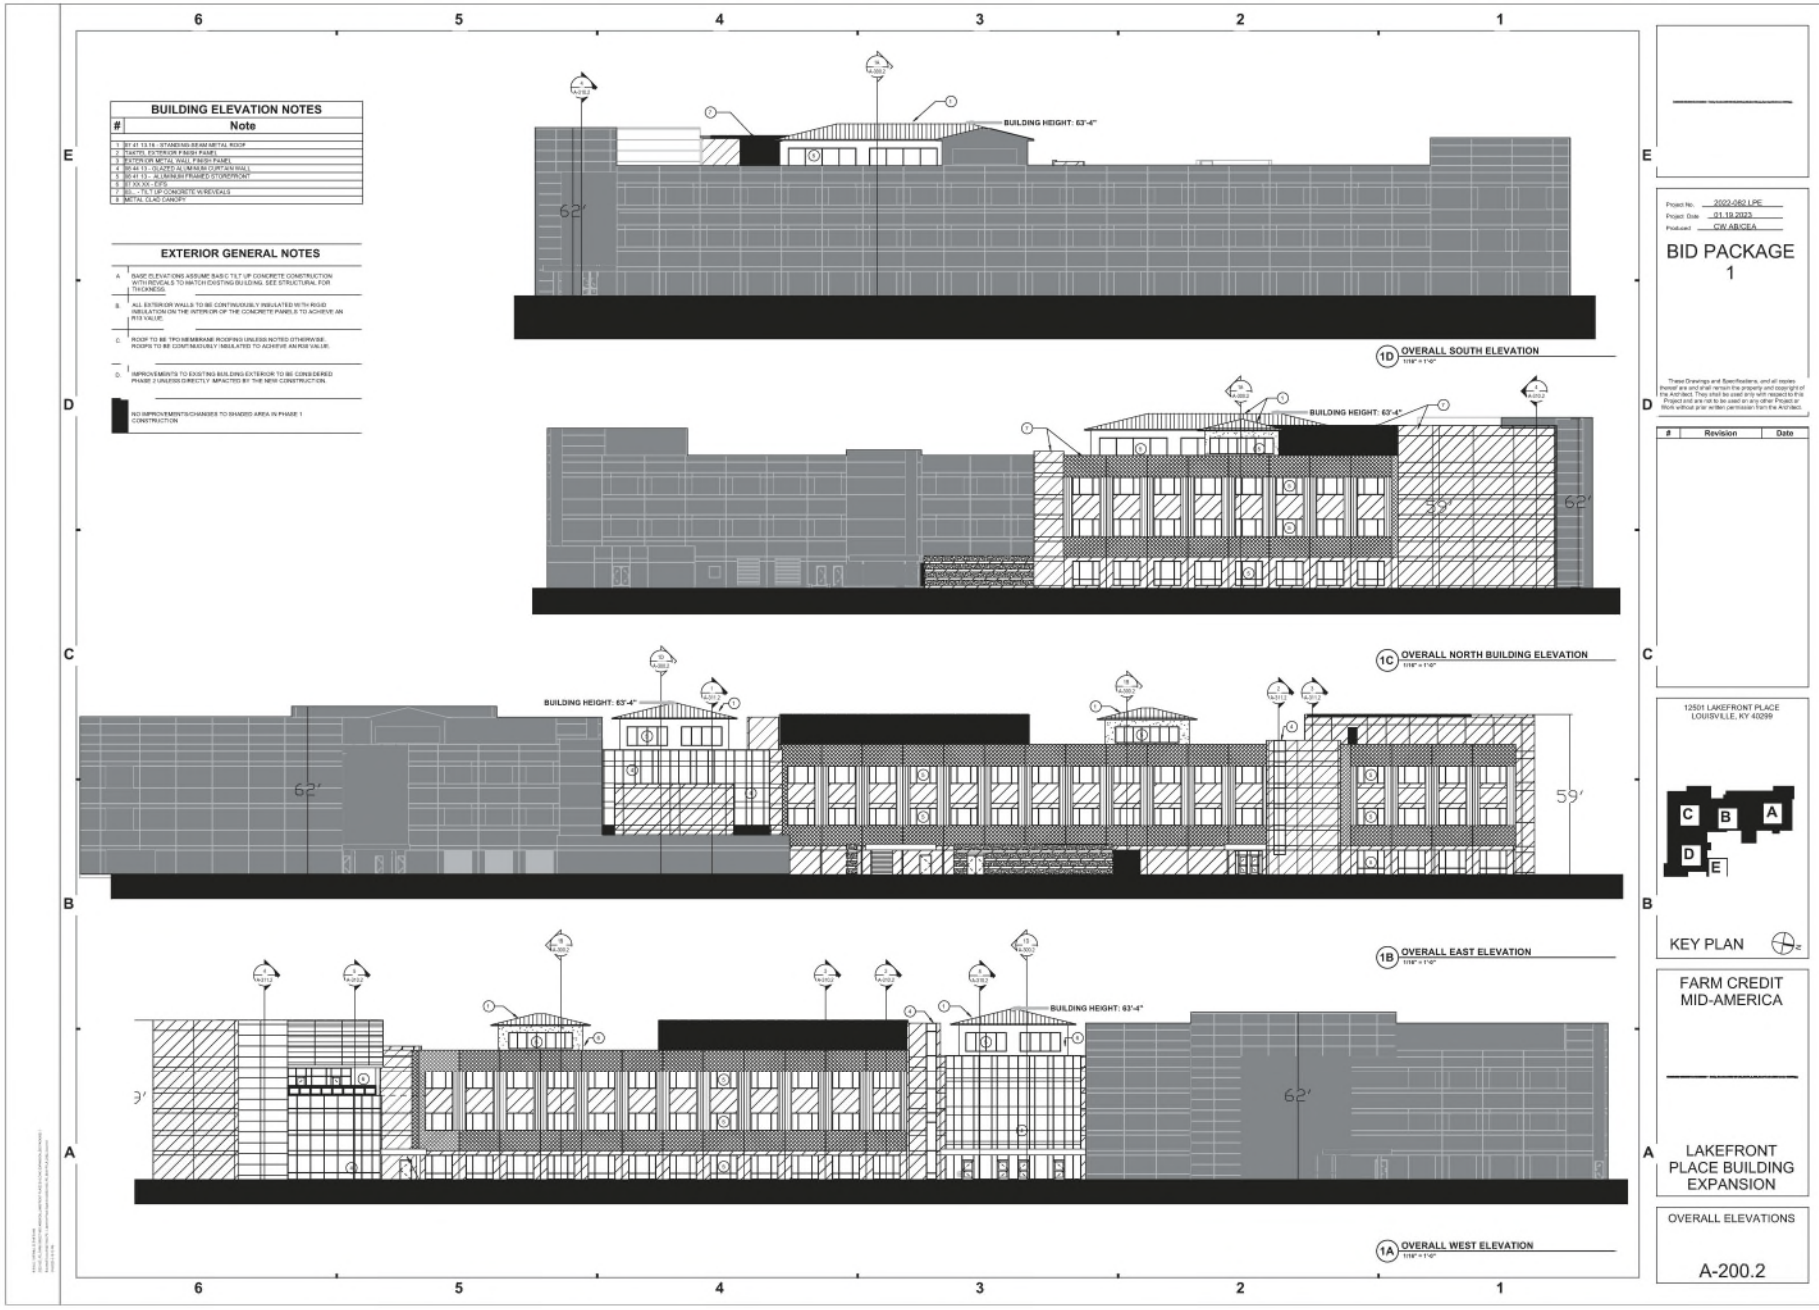

BUILDING ELEVATION NOTES	
#	Note
1	BY 4" 13 14 - STANDING SEAM METAL ROOF
2	POUR CONCRETE FLOOR SLAB
3	EXTERIOR SPILL RESIST FLOOR
4	BY 4" 13 14 - STANDING SEAM METAL ROOF
5	BY 4" 13 14 - STANDING SEAM METAL ROOF
6	BY 4" 13 14 - STANDING SEAM METAL ROOF
7	BY 4" 13 14 - STANDING SEAM METAL ROOF
8	BY 4" 13 14 - STANDING SEAM METAL ROOF
9	BY 4" 13 14 - STANDING SEAM METAL ROOF
10	BY 4" 13 14 - STANDING SEAM METAL ROOF


EXTERIOR GENERAL NOTES	
A	BASE ELEVATIONS ASSUMED BASIC TILT UP CONCRETE CONSTRUCTION WITH INSULATION TO MATCH EXISTING BUILDING. SEE STRUCTURAL FOR THICKNESS.
B	ALL EXTERIOR WALLS TO BE CONTINUOUSLY INSULATED WITH ROUGH INSULATION ON THE INTERIOR OF THE CONCRETE PANELS TO ACHIEVE AN R-10 VALUE.
C	ROOF TO BE THIN MEMBRANE ROOFING UNLESS NOTED OTHERWISE. ROOFS TO BE CONTINUOUSLY INSULATED TO ACHIEVE AN R-10 VALUE.
D	IMPROVEMENTS TO EXISTING BUILDING EXTERIOR TO BE CONSIDERED PHASE 2 UNLESS DIRECTLY IMPACTED BY THE NEW CONSTRUCTION.
E	NO IMPROVEMENTS/CHANGES TO SHARED AREA IN PHASE 1 CONSTRUCTION.

Project No. 2002-062 LPE
Project Date 01.18.2023
Produced by CFW AB/CEA
BID PACKAGE
1

These drawings and specifications, and all notes, present are and shall remain the property and copyright of the architect. They shall be used only with respect to the project and are not to be used on any other project or for any other purpose without prior written permission from the architect.

#	Revision	Date
---	----------	------

12501 LAKEFRONT PLACE
LOUISVILLE, KY 40298

 


KEY PLAN

FARM CREDIT
MID-AMERICA

LAKEFRONT
PLACE BUILDING
EXPANSION


OVERALL ELEVATIONS

A-200.2

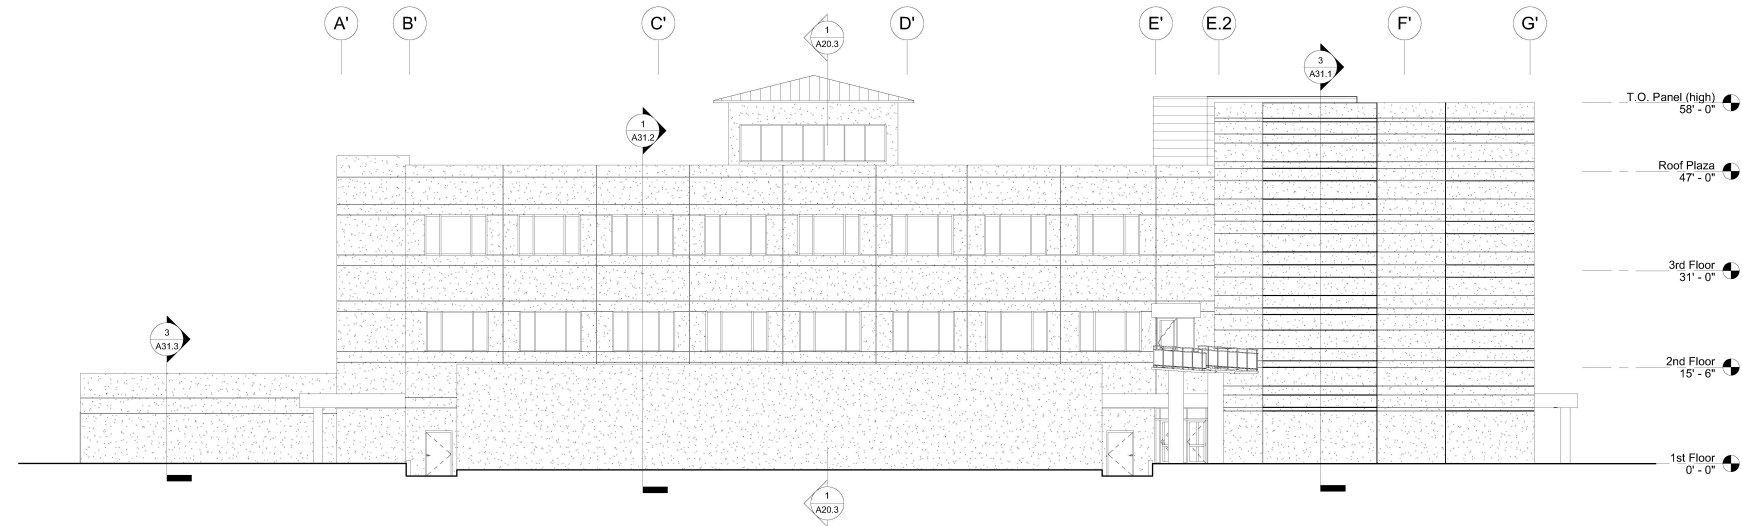


④ North Elevation
3/32" = 1'-0"

NORTH

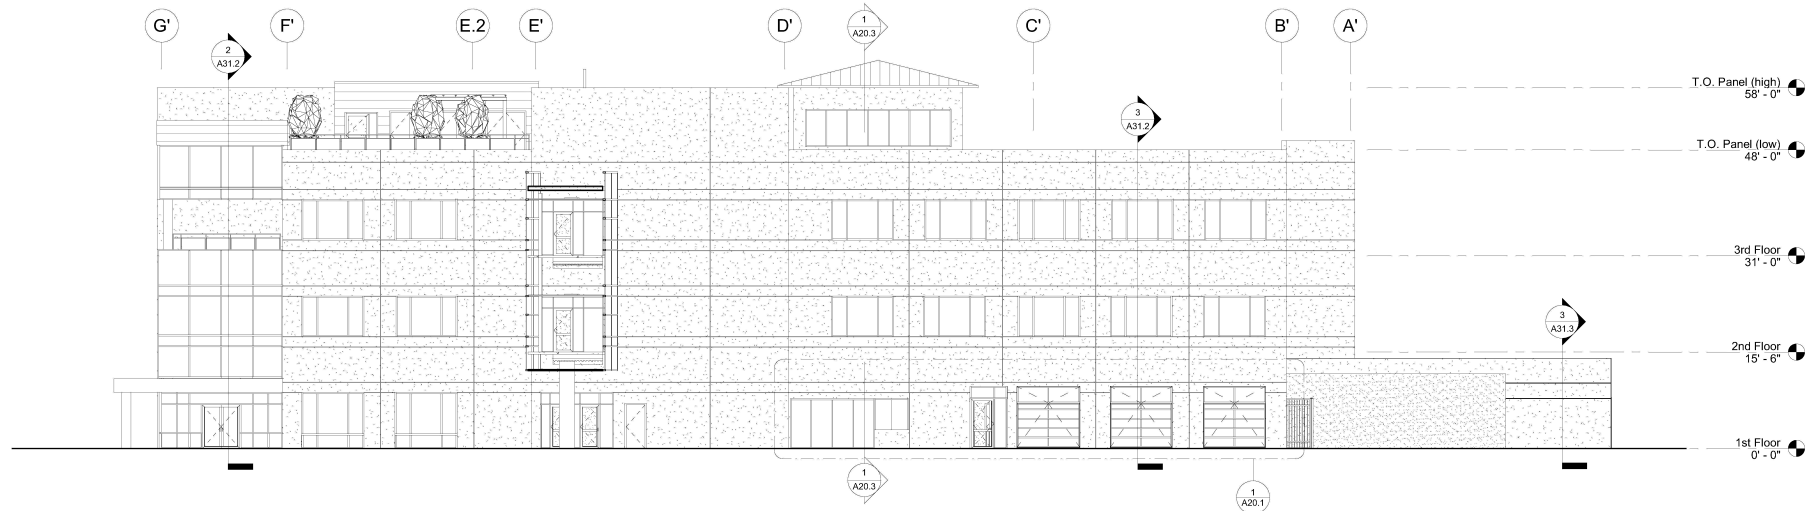


③ South Elevation
3/32" = 1'-0"

SOUTH

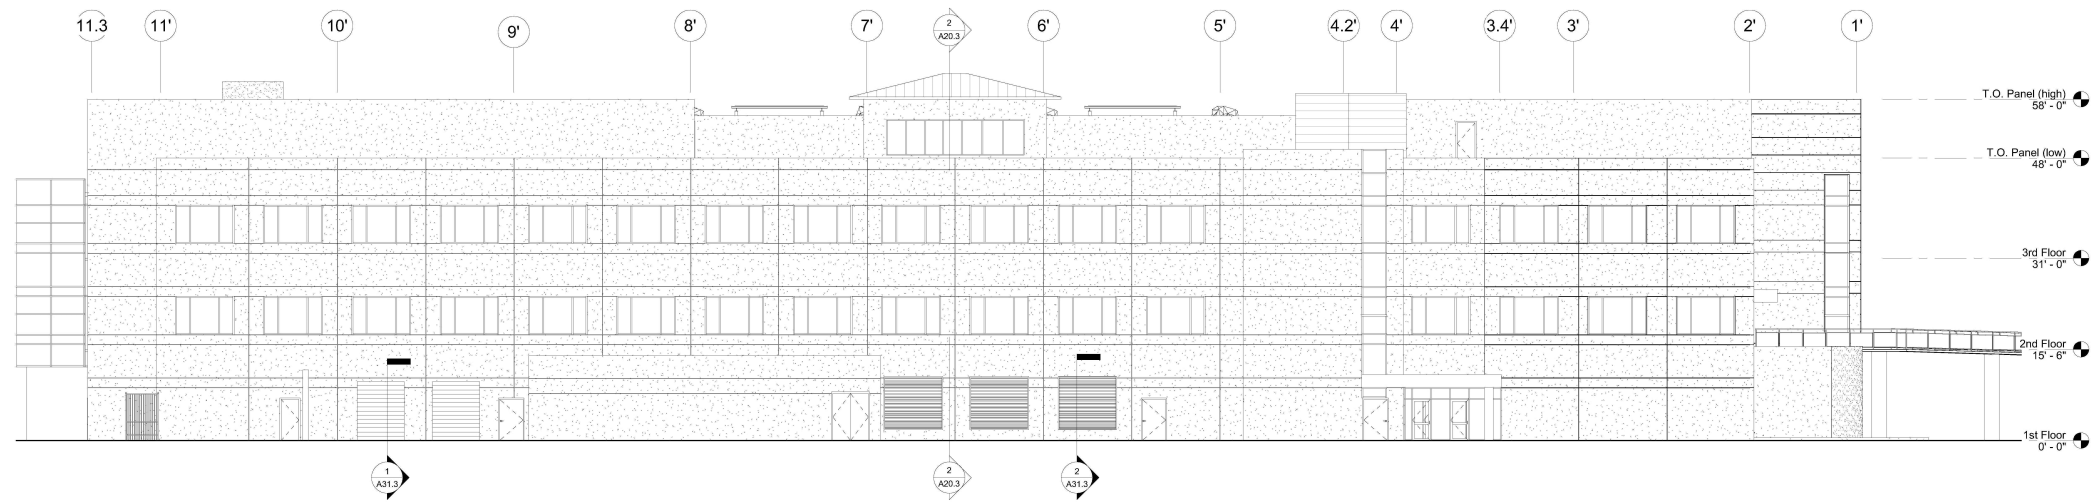

① East Elevation
3/32" = 1'-0"

EAST

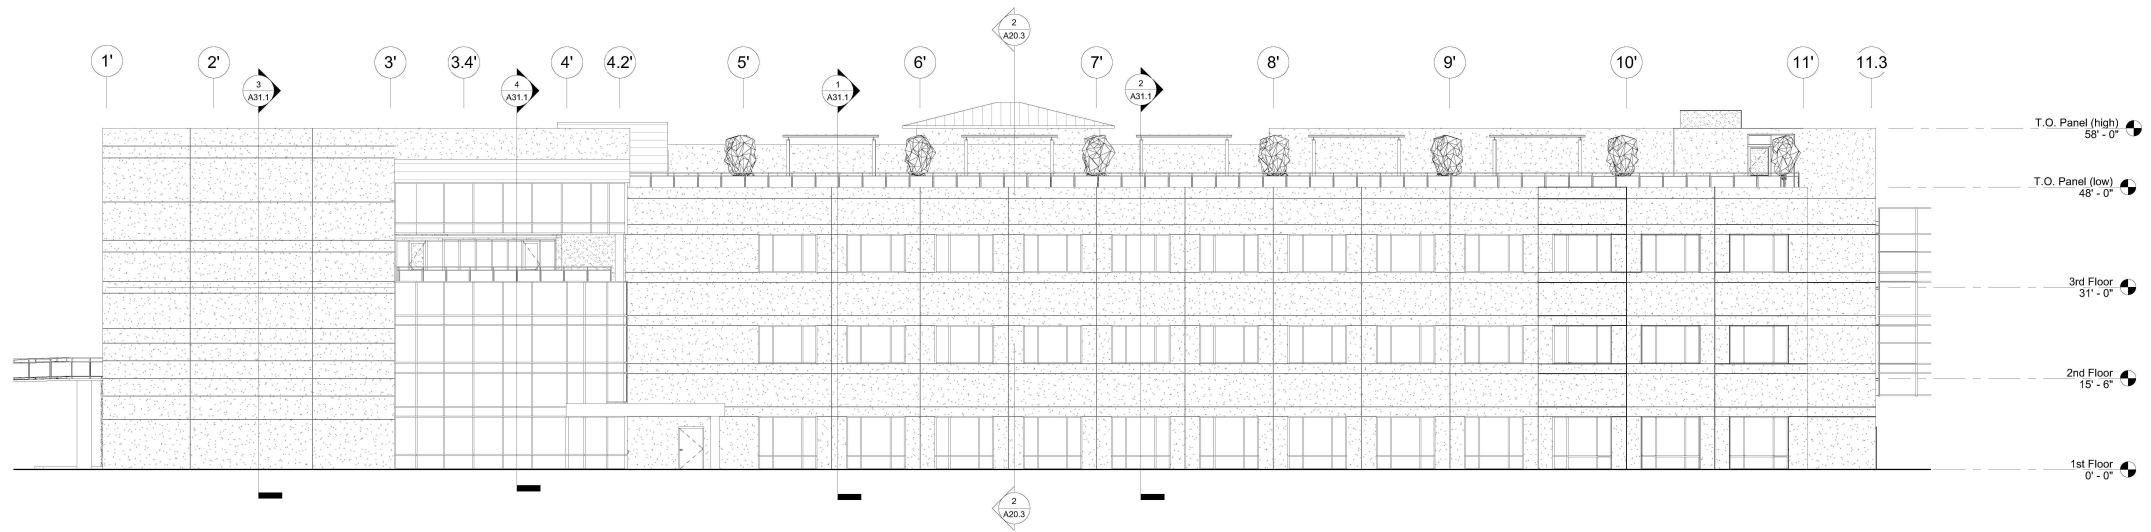

② West Elevation
3/32" = 1'-0"

WEST



0 60 120
GRAPHIC SCALE
1"=60'

CASE# 22-DDP-0083
RELATED CASE(S): 09-041-78,
09-034-03

AERIAL EXHIBIT

FARM CREDIT MID-AMERICA

OWNER / DEVELOPER:
FARM CREDIT MID-AMERICA FLCA
1601 UPS DRIVE
LOUISVILLE, KY 40223

SITE ADDRESS:
12501 LAKEFRONT PLACE
LOUISVILLE, KY 40299
TAX BLOCK: 1831 LOT: 0084
D.B. 11217 PG. 755

WM #1084

Milestone
design group
108 Deventry Lane, Suite 300 Louisville, KY 40223
502.327.1073 www.milestonedesign.org

FARM CREDIT MID-AMERICA

DATE: 7/22/22
DRAWN BY: S.G.Z.
CHECKED BY: JMM
SCALE: 1"=60' (HORIZ)
SCALE: N/A (VERT)

REVISIONS

1	
2	
3	
4	
5	
6	
7	

EXHIBIT

JOB NUMBER
17053

1
OF
1





Tanner Nichols

tnichols@fbtlaw.com

502.779.8616

400 West Market Suite 3200

Louisville, KY 40202

frostbrowntodd.com

thank you

