
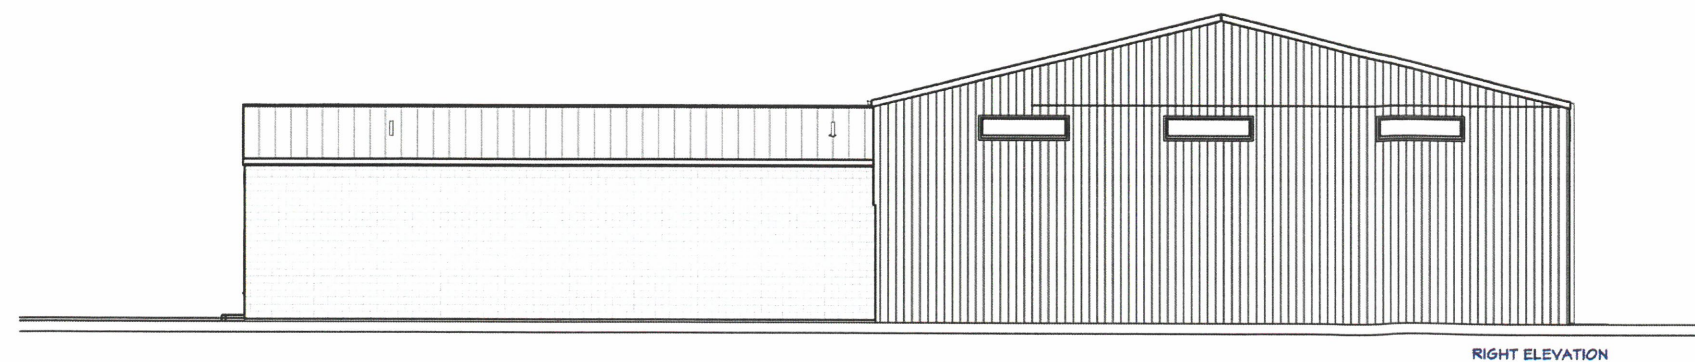


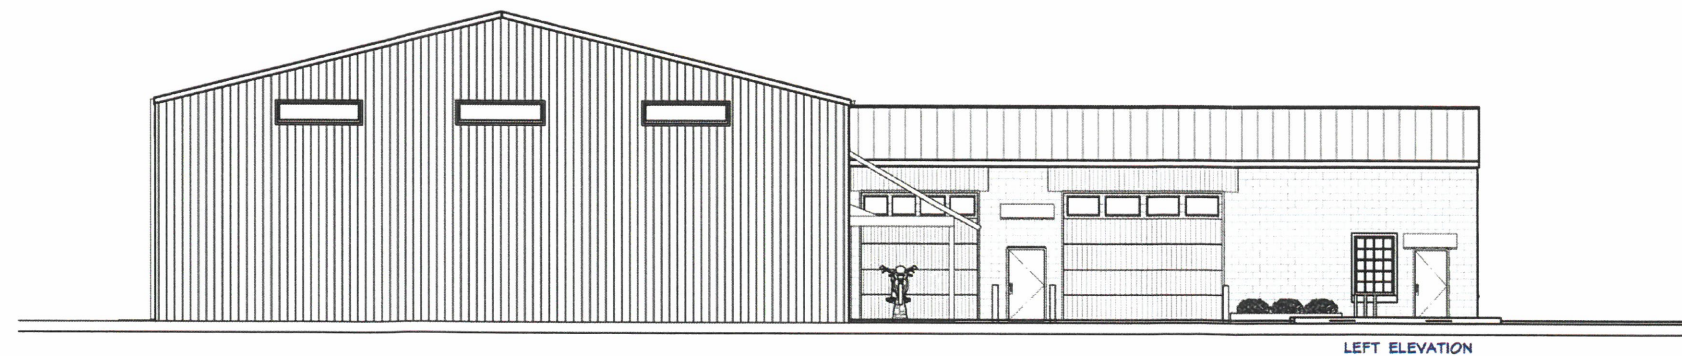

RECEIVED
MAR 14 2022
PLANNING & DESIGN
SERVICES

PROPOSED EXTERIOR ELEVATIONS
SCALE 1/8"=1'-0"

22-DDP-0002

date
12/17/21

CHARLIE WILLIAMS DESIGN, INC.
LOUISVILLE, KY 40204
502-458-6668 cwilliams@aol.com

David J. Potter
Chief Architect & Home Designer Software ®
Creative Design Solutions
3101 Shawnee Drive #218 Austin, Texas 78728

10203 and 10205 Taylorsville Rd. Louisville, KY

sheet
5