


FRONT ELEVATION

SCALE: 3/32" = 1'-0"

2  
A-3.0

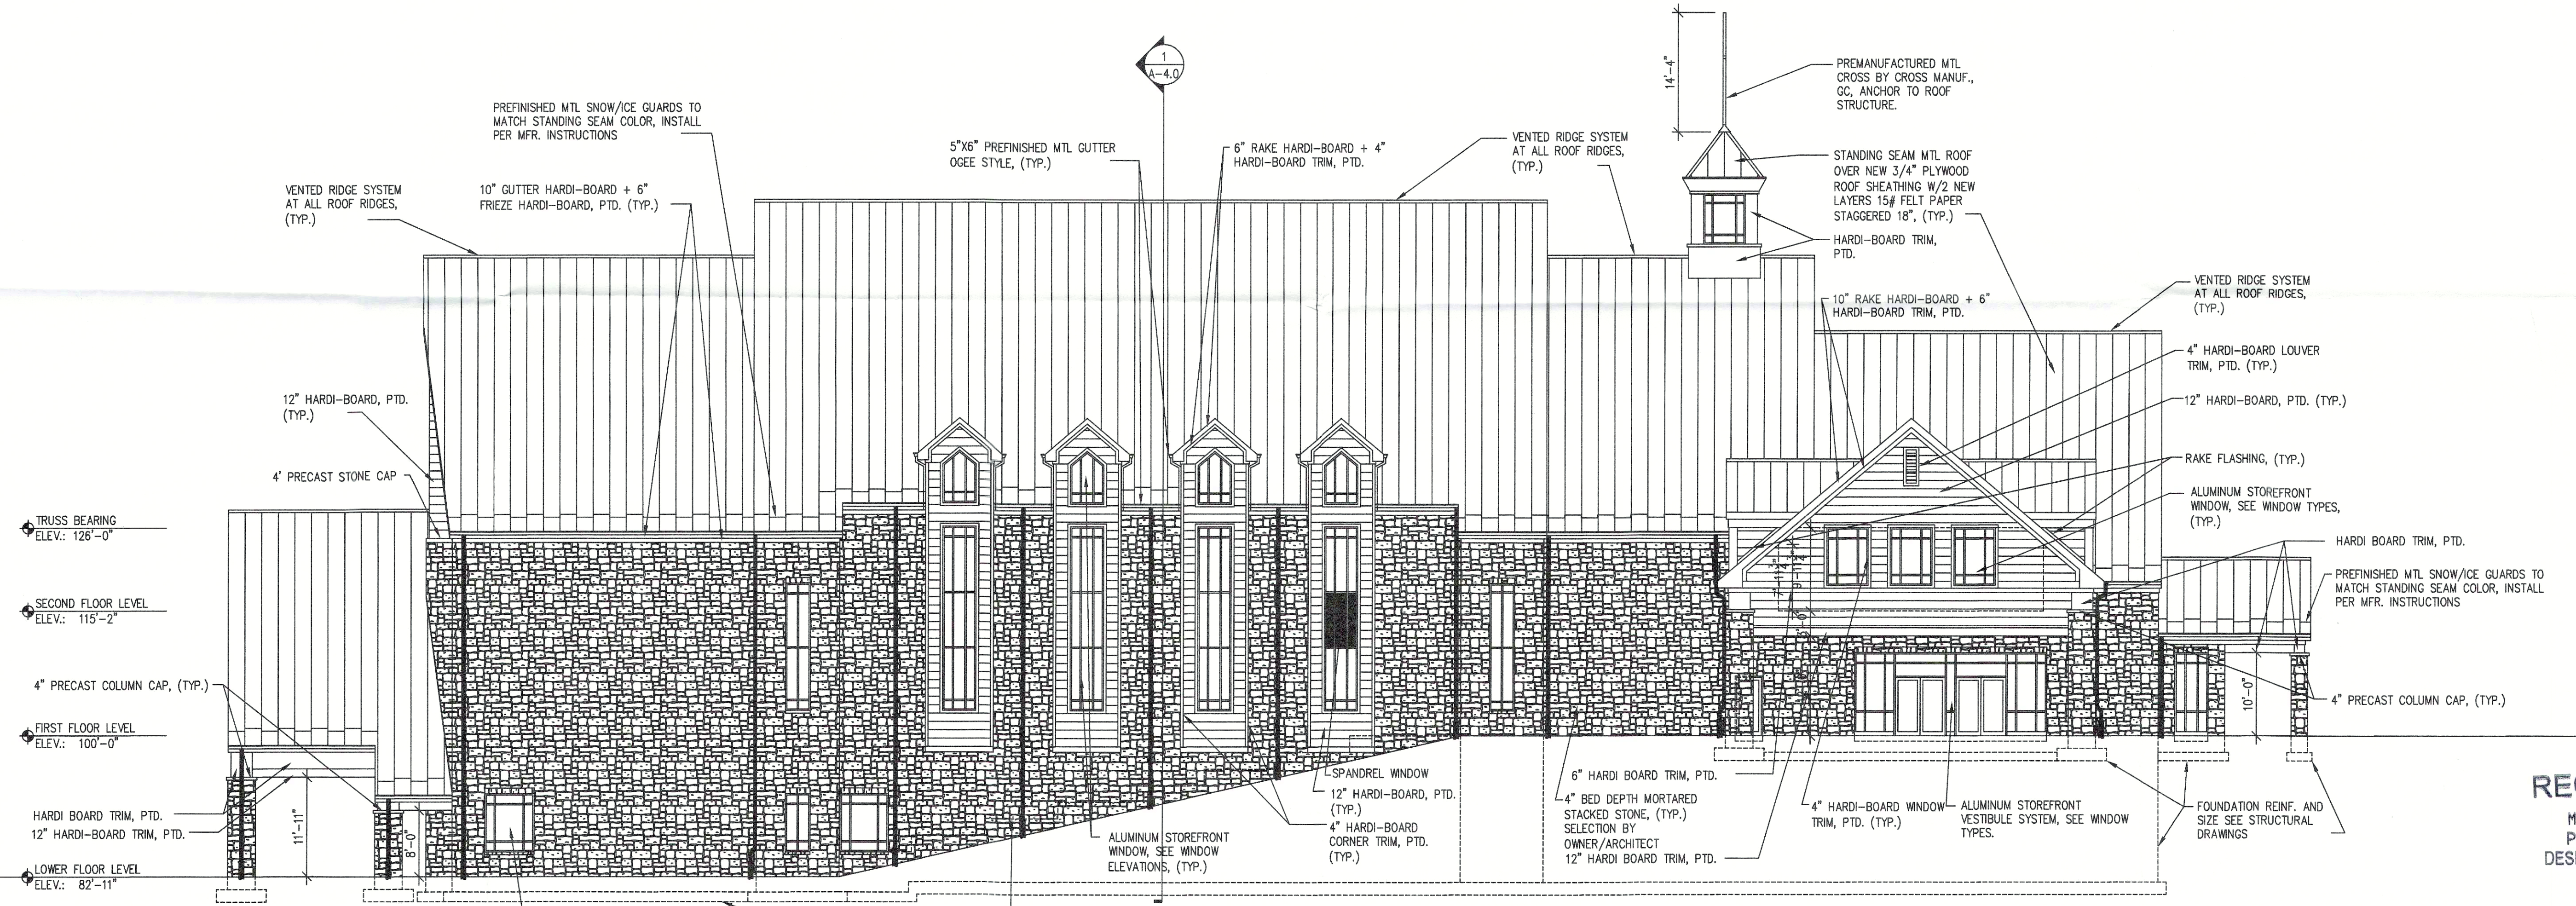

LEFT ELEVATION

SCALE: 3/32" = 1'-0"

1  
A-3.0

**BAYWIGN**  
W O R K S  
ARCHITECTURE

10050 Magisterial Drive, Suite 102 • Louisville, KY • 40223  
6.822.262.0020 • F. 602.262.0027 • [ben@baywign.com](mailto:ben@baywign.com)

NEW FACILITIES FOR THE  
SOUTHEAST CHRISTIAN  
CHAPEL IN THE WOODS

WATKERSON TRAIL  
LOUISVILLE, KENTUCKY 40243

DATE: 05-05-2015

DATE REVISED

ADDENDUM #1

RECEIVED  
MAY 15 2015  
PLANNING &  
DESIGN SERVICES

SHEET TITLE  
EXTERIOR ELEVATIONS

SHEET NUMBER

A-3.0

2-20-15