



2 | REAR ELEVATION

SCALE: 3/8" = 1'-0"

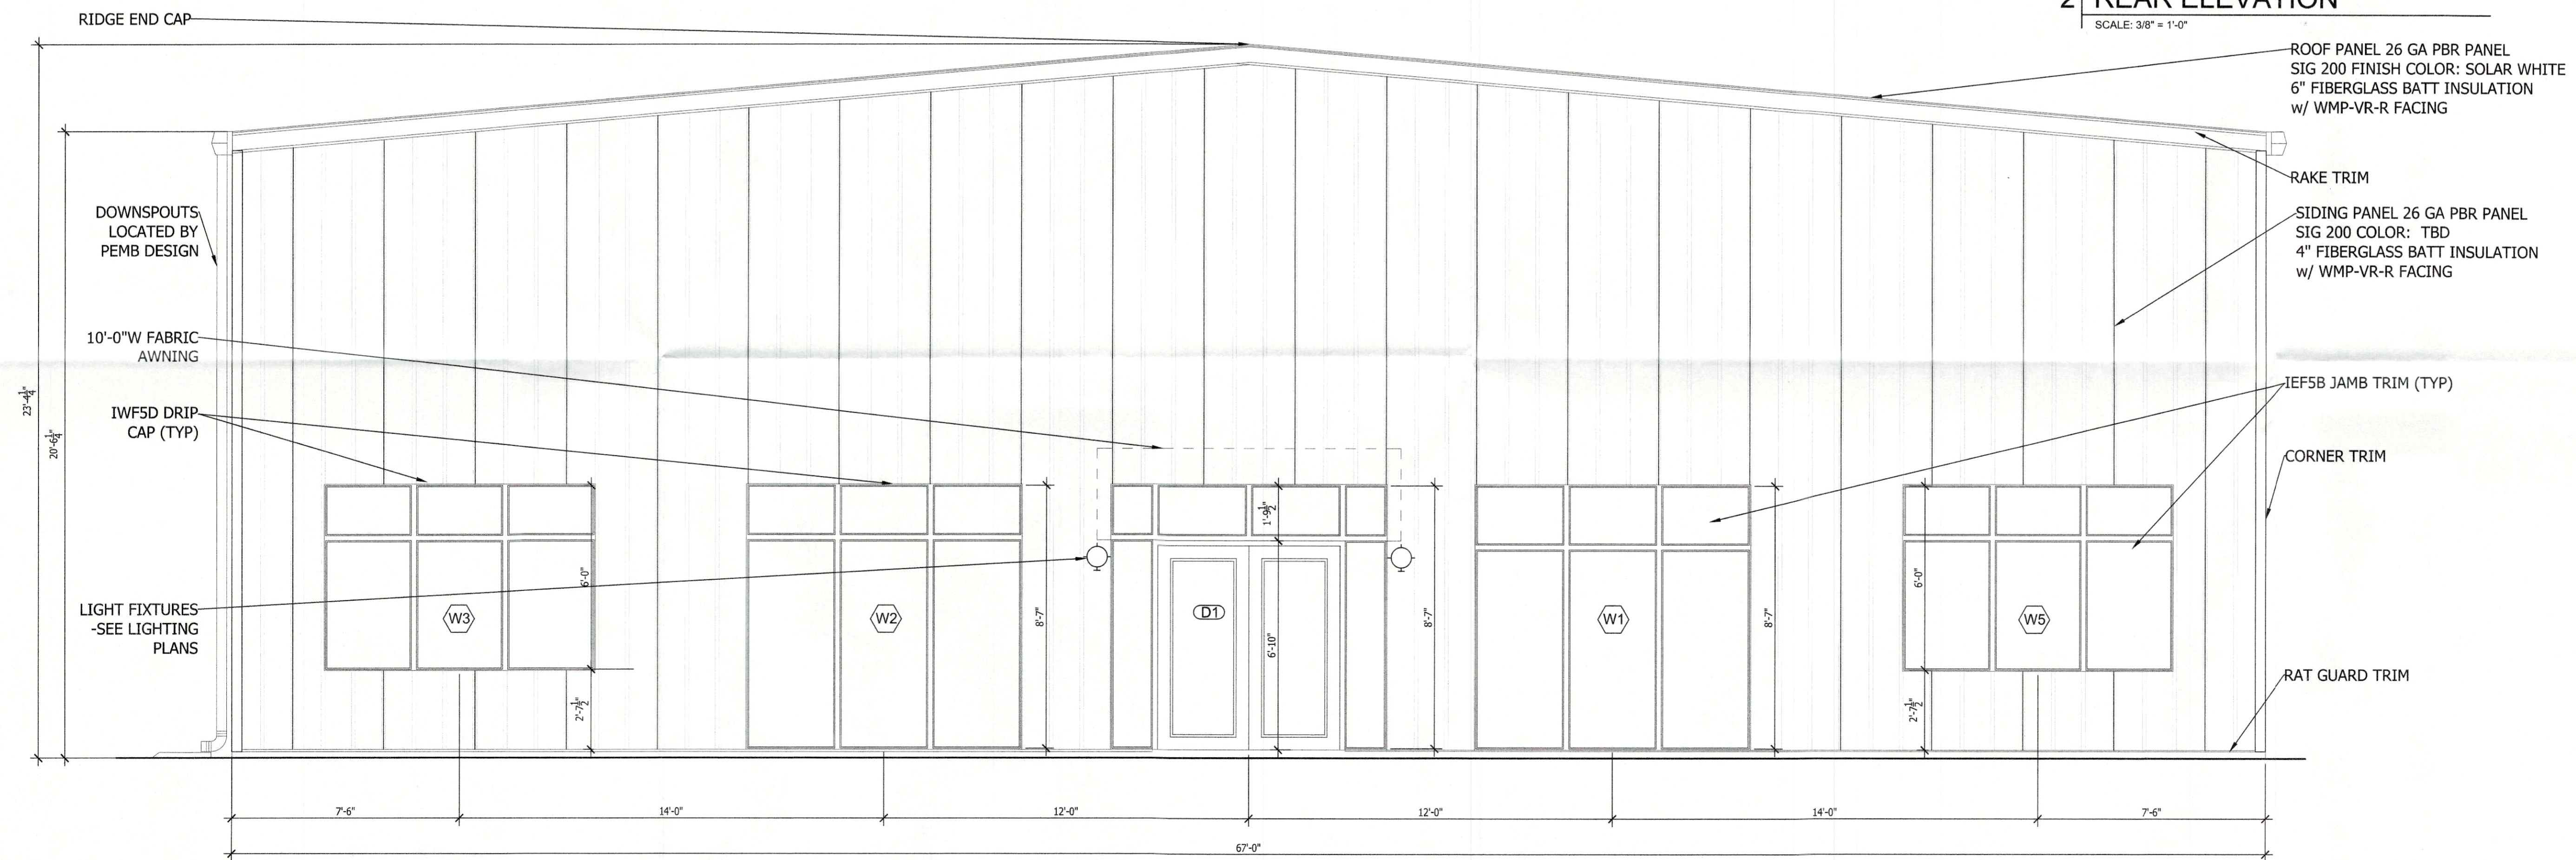


1 | FRONT ELEVATION

SCALE: 3/8" = 1'-0"

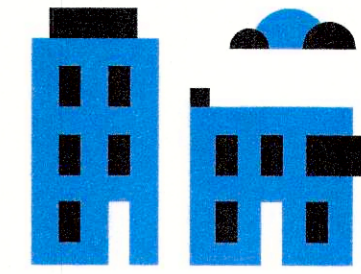

WEBER GROUP, INC.  
5233 PROGRESS WAY  
SELLERSBURG, IN 47172  
p: 812.246.2100  
f: 812.246.2109  
www.webergrouppnc.com

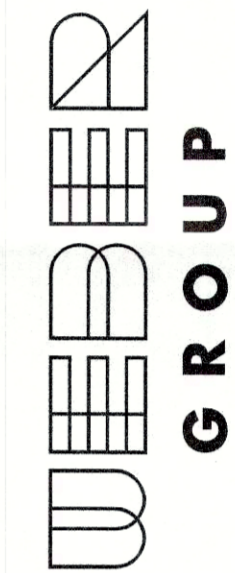

4819 Poplar Level Rd

Permit Documents

Building Elevations

Description	Date
date	08.23.2021
drawn	rrj
job	IB0-01-21
sheet	

A2.1

RECEIVED

AUG 30 2021

PLANNING & DESIGN SERVICES

21-DDP-0073