

POD GROUP
 CIVIL ENGINEERS
 POWER OF DESIGN
 LAND SURVEYORS
 4500 Oak LeGrange Rd., Buckner, KY 40009 (502) 437-5252 (Cell)
 175 S. Main St., Elizabethtown, KY 42701 (270) 235-1000


OWNER/DEVELOPER
 STOR ALL CANE RUN ROAD
 253 WIMSTEAD DRIVE
 GRAYSON, KY 41143

PROJECT
 STOR ALL CANE RUN ROAD
 410 CANE RUN ROAD
 T.B. 1008, LOT 411, D.B. 6075, PG. 414

CONCEPTUAL ELEVATIONS


DATE	DESCRIPTION	BY

DATE
 10/06/14
 SHEET NO.
 1 OF 1

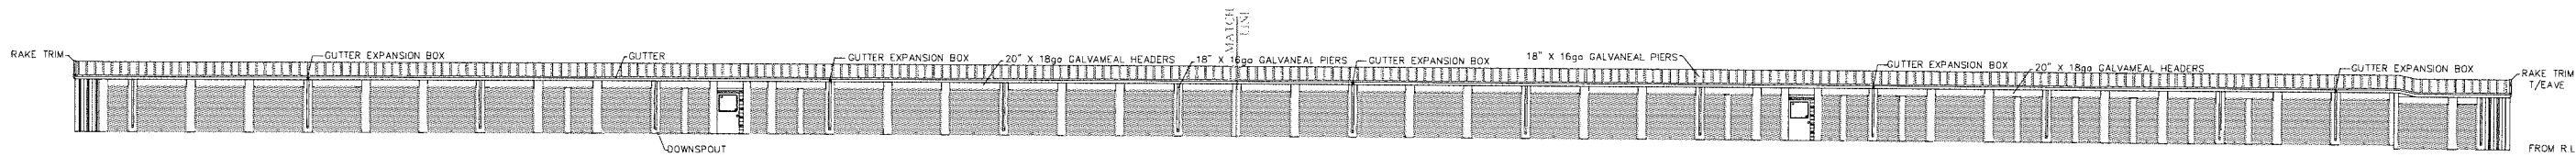


BUILDING #8 SOUTH ELEVATION

BUILDING #8 SOUTH ELEVATION

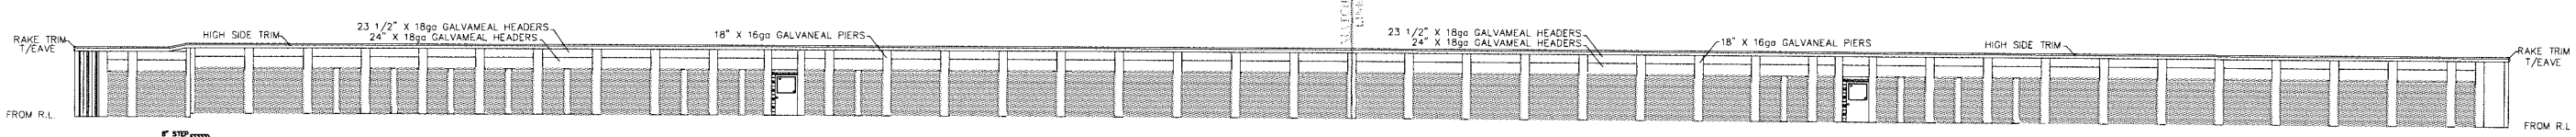


BUILDING #8 NORTH ELEVATION

BUILDING #8 NORTH ELEVATION

 

BUILDING #8 EAST ELEVATION

 

BUILDING #8 WEST ELEVATION

RECEIVED
 OCT 09 2014
 PLANNING &
 DESIGN SERVICES

NOTES
 THESE ELEVATIONS SHOW ARE NOT FOR CONSTRUCTION AND ARE ONLY TO BE USED AS CONCEPTUAL PURPOSES AND PLANNING / DESIGN PURPOSES.

1972 PLANNING