


WEISS RESIDENCE
1306 WILLOW AVE
LOUISVILLE, KY 40204



RECEIVED
MAY 12 2017
DESIGN SERVICES

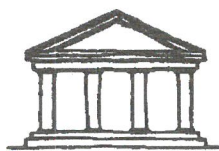


CHARLIE WILLIAMS DESIGN, INC.
1626 WINDSOR PLACE
LOUISVILLE, KY 40204
502 459 1810

17 VARIANCE 1027

WEISS RESIDENCE
1306 WILLOW AVE
LOUISVILLE, KY 40204

RECEIVED
MAY 12 2017
PLANNING &
DESIGN SERVICES

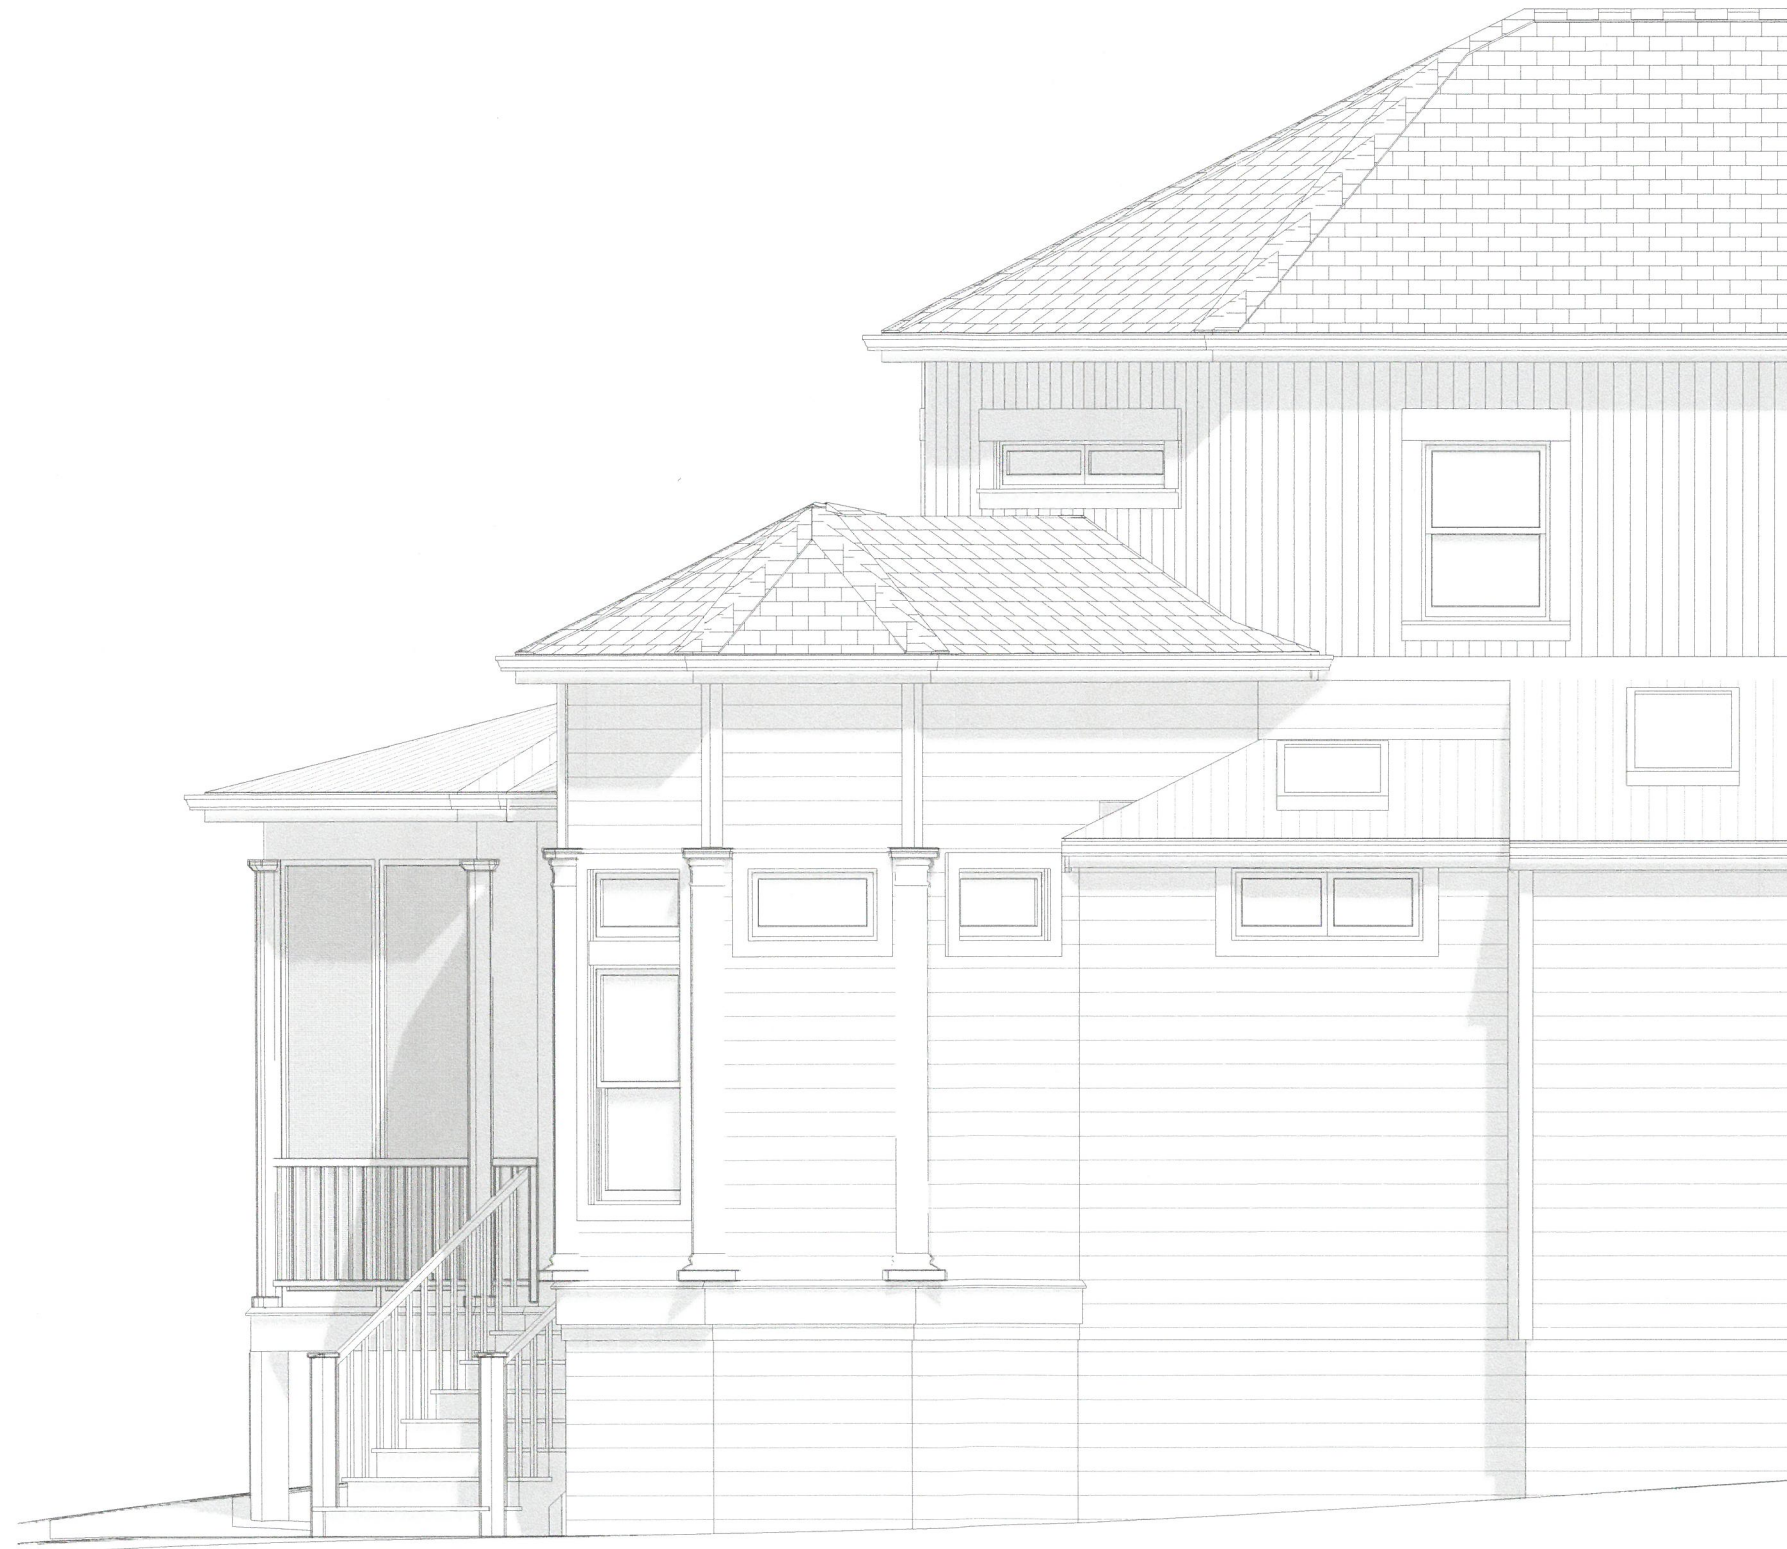

EAST ELEVATION

SCALE 1/4" = 1'-0"



CHARLIE WILLIAMS DESIGN, INC.
1626 WINDSOR PLACE
LOUISVILLE, KY 40204
502 459 1810

17 VARIANCE 1027

WEISS RESIDENCE
1306 WILLOW AVE
LOUISVILLE, KY 40204

RECEIVED
MAY 12 2017
PLANNING &
DESIGN SERVICES



SOUTH ELEVATION

SCALE 1/4" = 1'-0"





CHARLIE WILLIAMS DESIGN, INC.
1626 WINDSOR PLACE
LOUISVILLE, KY 40204
502 459 1810

17 VARIANCE 1027

WEISS RESIDENCE
1306 WILLOW AVE
LOUISVILLE, KY 40204

RECEIVED
MAY 12 2017
PLANNING &
DESIGN SERVICES

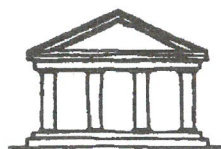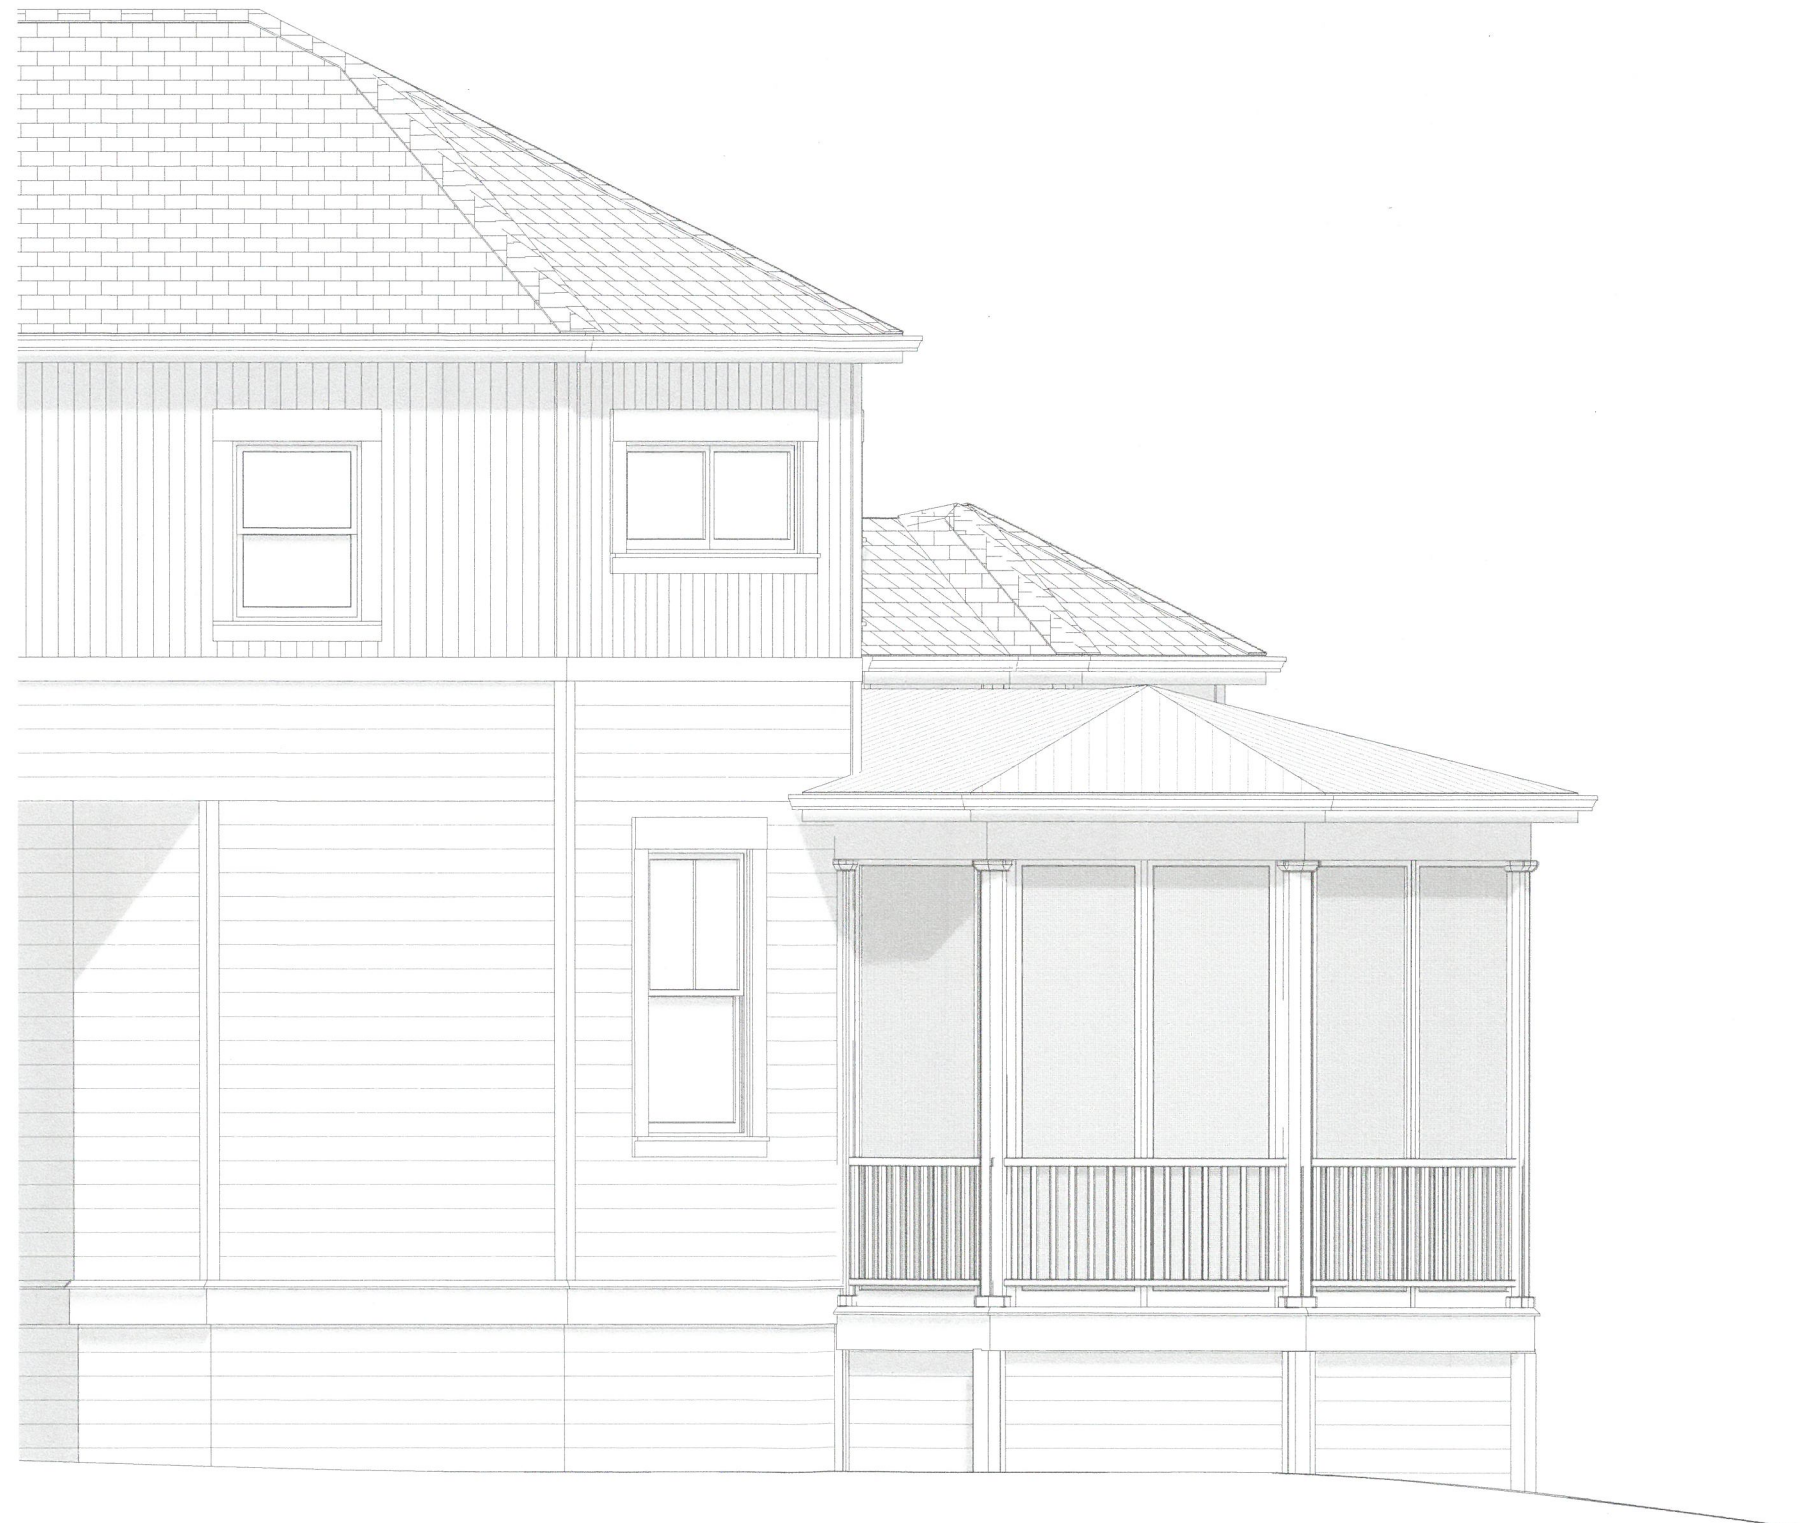

WEST ELEVATION


SCALE 1/4" = 1'-0"

CHARLIE WILLIAMS DESIGN, INC.
1626 WINDSOR PLACE
LOUISVILLE, KY 40204
502 459 1810

17 VARIANCE 1027


WEISS RESIDENCE
1306 WILLOW AVE
LOUISVILLE, KY 40204

RECEIVED
MAY 12 2017
PLANNING &
DESIGN SERVICES

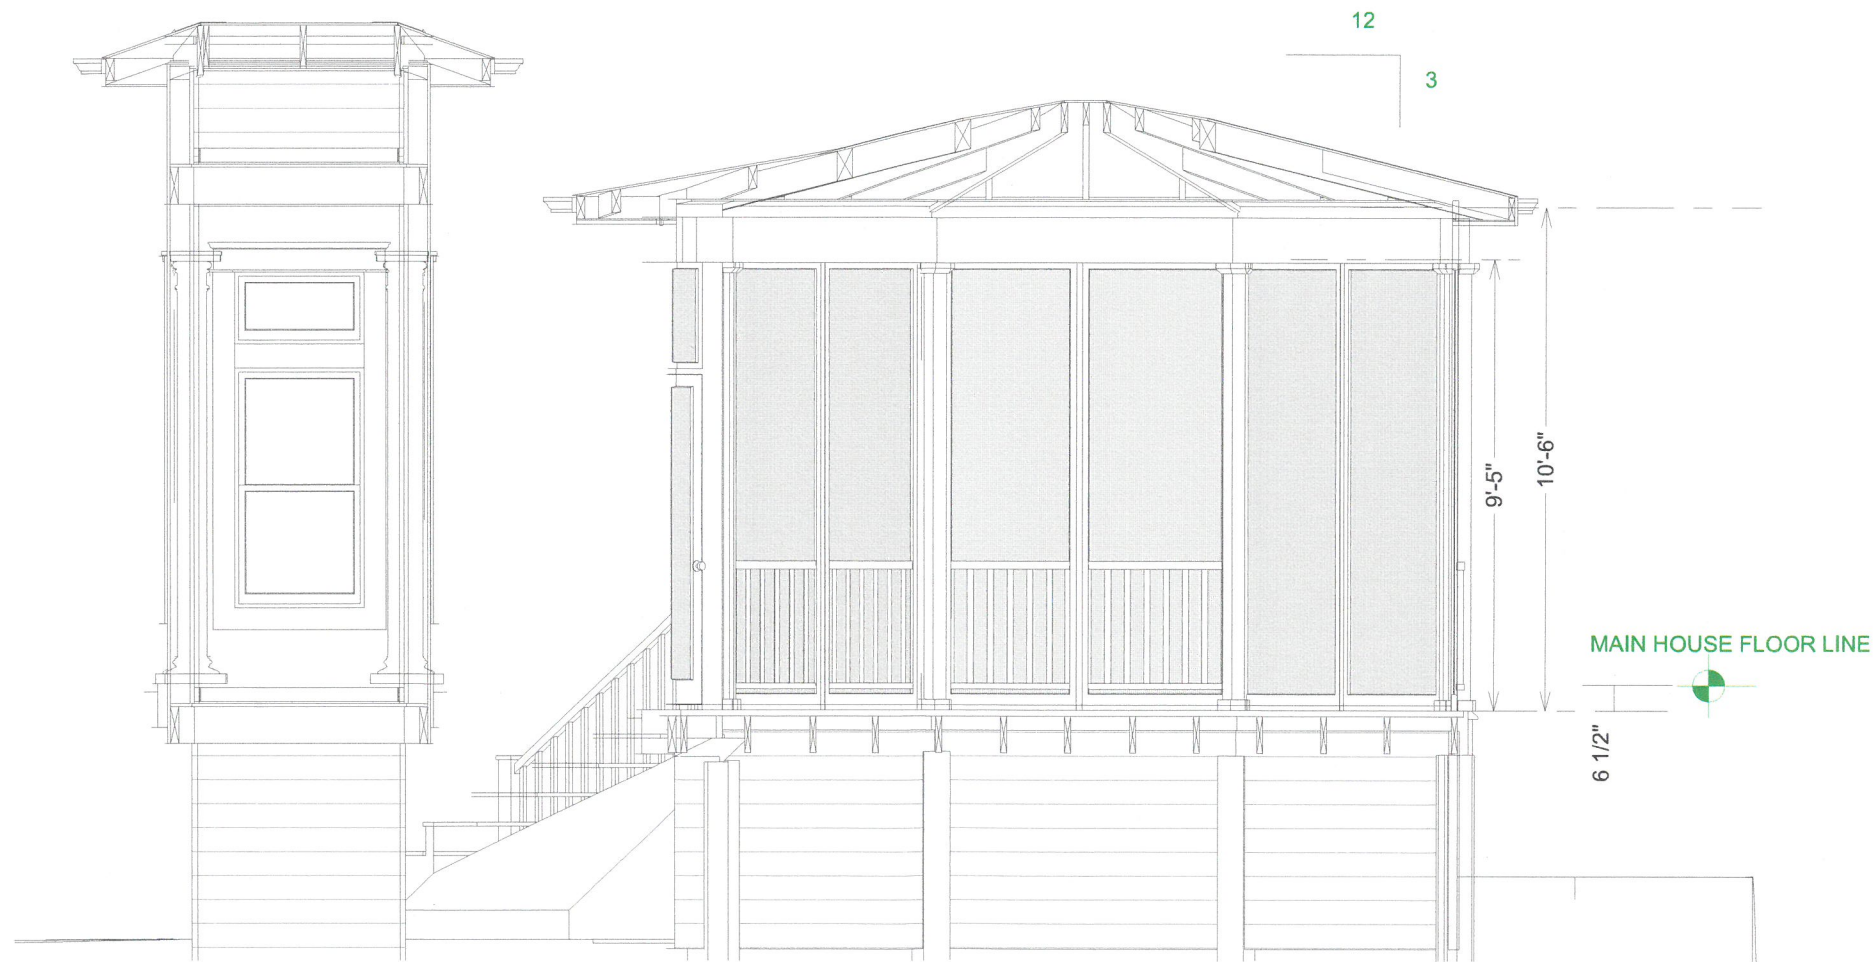

SECTION A-A

SCALE 1/4" = 1'-0"


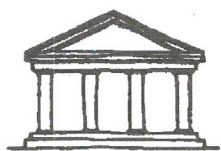


CHARLIE WILLIAMS DESIGN, INC.
1626 WINDSOR PLACE
LOUISVILLE, KY 40204
502 459 1810

17 VARIANCE 1027

WEISS RESIDENCE
1306 WILLOW AVE
LOUISVILLE, KY 40204

RECEIVED
MAY 12 2017
PLANNING &
DESIGN SERVICES

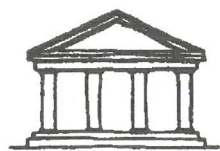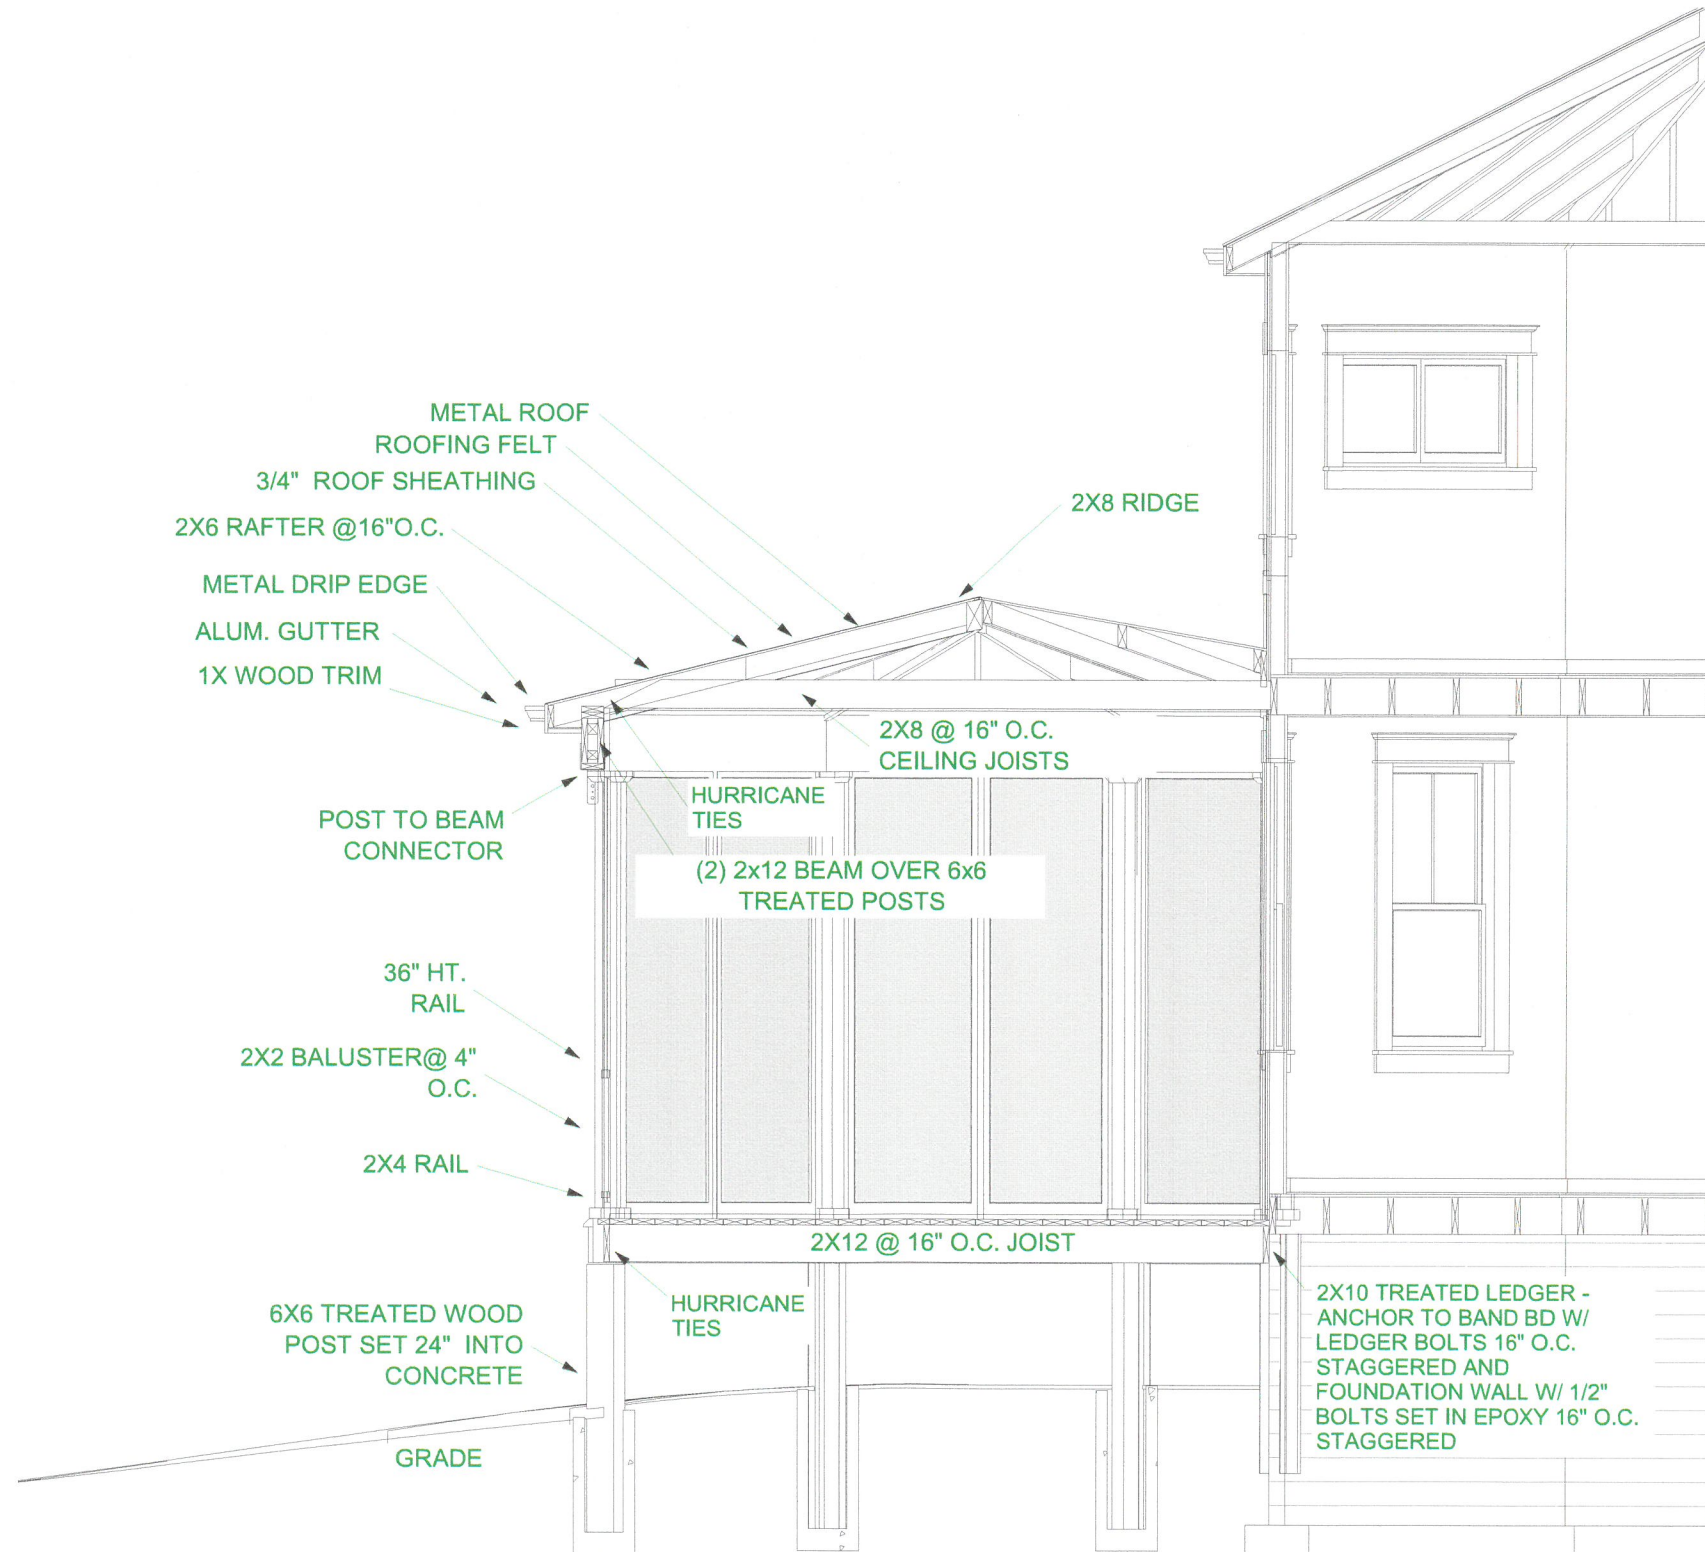

SECTION B-B

SCALE 1/4" = 1'-0"

CHARLIE WILLIAMS DESIGN, INC.
1626 WINDSOR PLACE
LOUISVILLE, KY 40204
502 459 1810

17 VARIANCE 1 0 2 7