


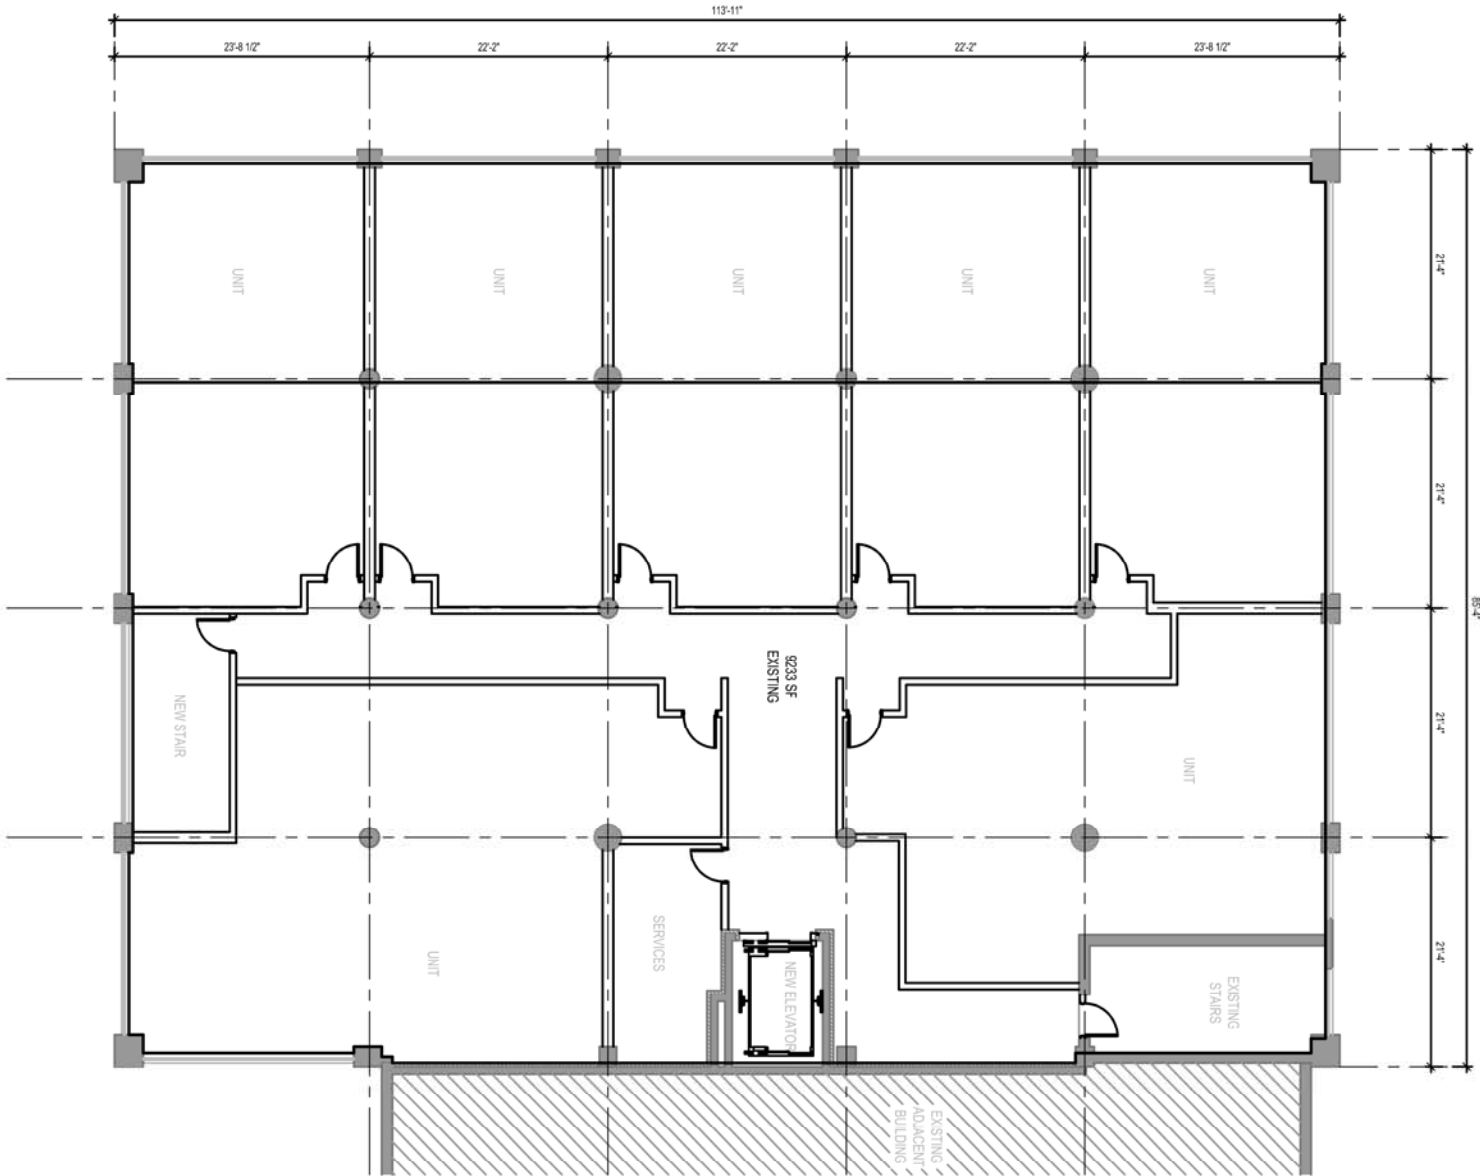

1 PROPOSED SECOND & THIRD FLOOR PLAN
A4 SCALE: 1/8" = 1'-0"