


NEW STOREFRONT

MATERIAL PALATE



LIMESTONE

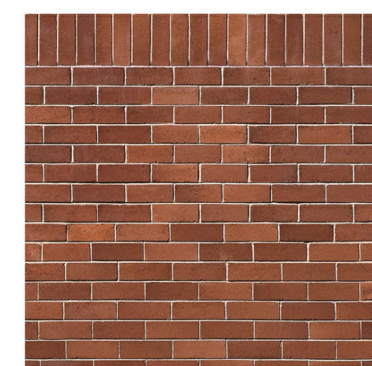

BRICK



METAL
ALUMINUM & STEEL




① 3D View 1

CLEAR GLASS



DONALD K BALL
ARCHITECT
823 WALNUT STREET
MADISON, INDIANA
812.265.2000/812.599.1998
donald@dkbarchitect.com

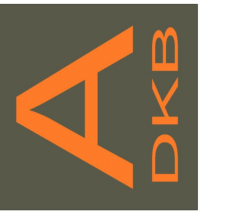

Consultant
Address
Phone
Fax
e-mail

SINCE DRAWINGS ARE FREQUENTLY PRINTED ON DIFFERENT SIZES OF PAPER, DO NOT SCALE FROM THESE DRAWINGS. USE THE GRAPHIC SCALE TO APPROXIMATE DISTANCE. SCALE AS NOTED IS FOR 24"X36" PRINT.

Rafael Dapello
NEW STORERONT

No.	Description	Date


Project # 05032022
Date 05/04/2022
Drawn by LW

DESIGN

RENDERINGS

A-1


Scale

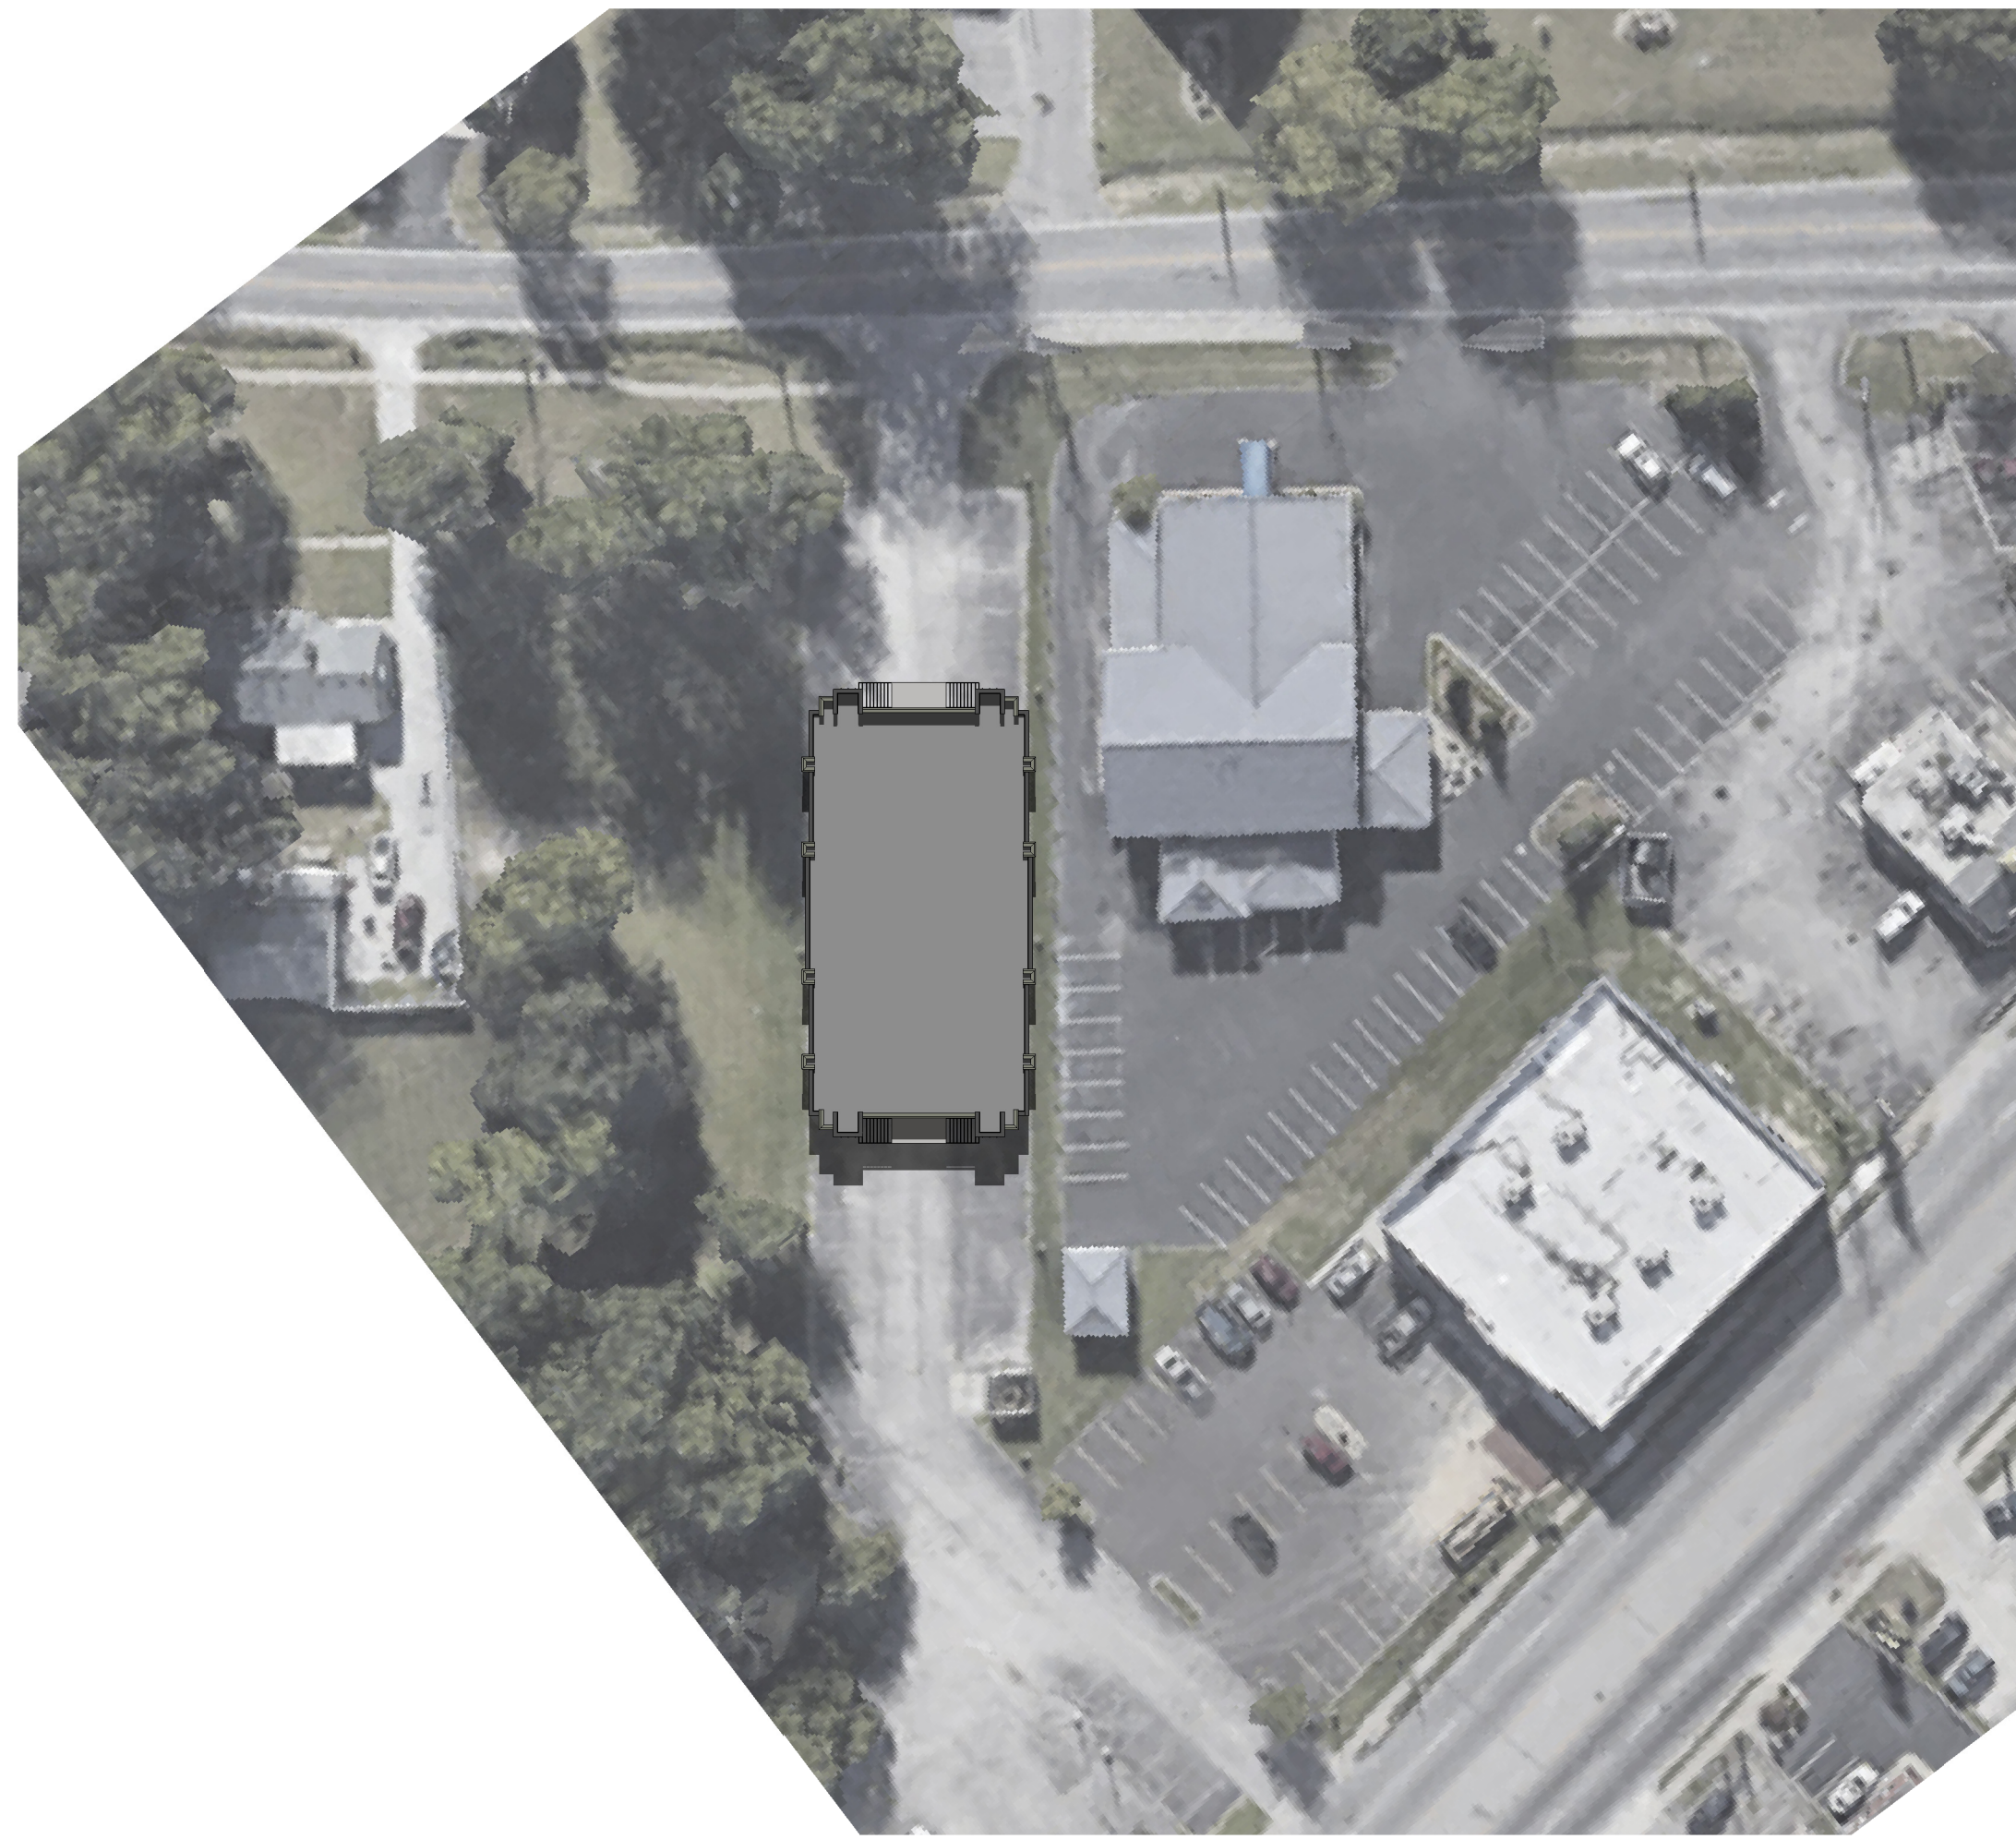


⑤ Site Plan
1" = 50'-0"




① North
3/16" = 1'-0"

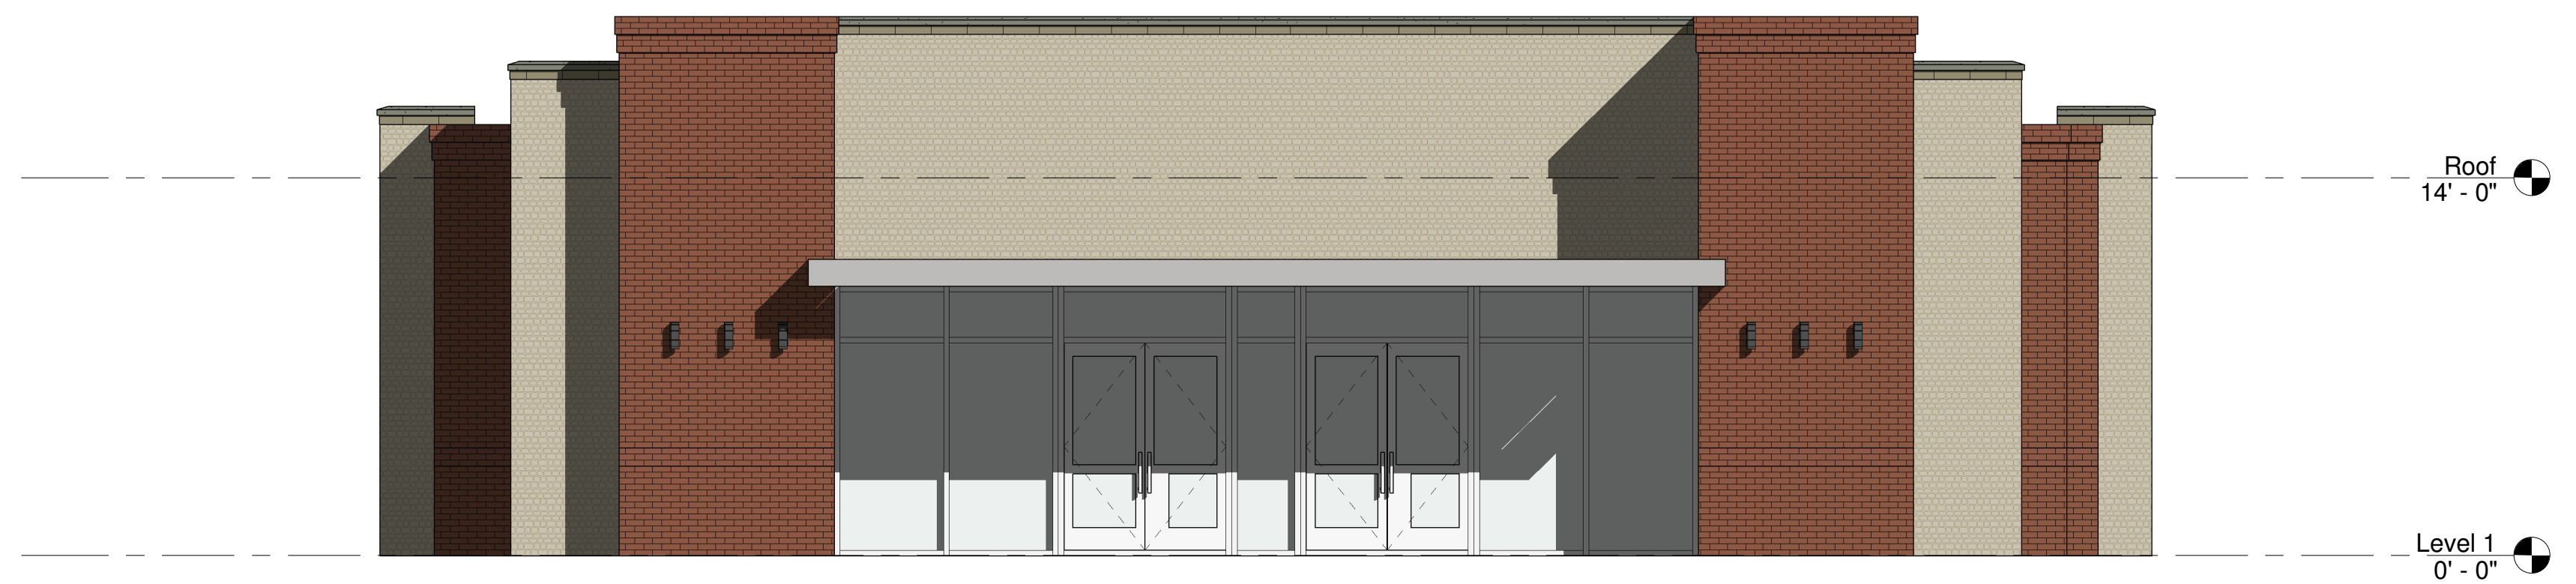

② South
3/16" = 1'-0"

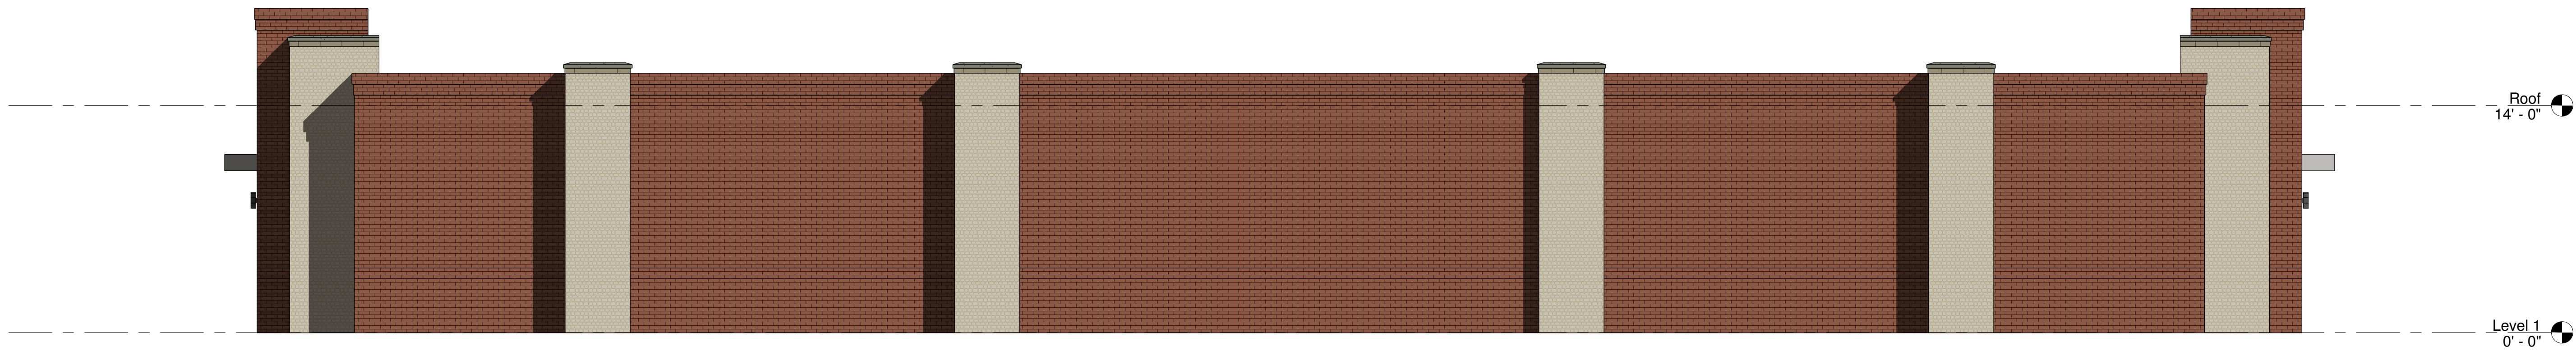


④ East
3/16" = 1'-0"

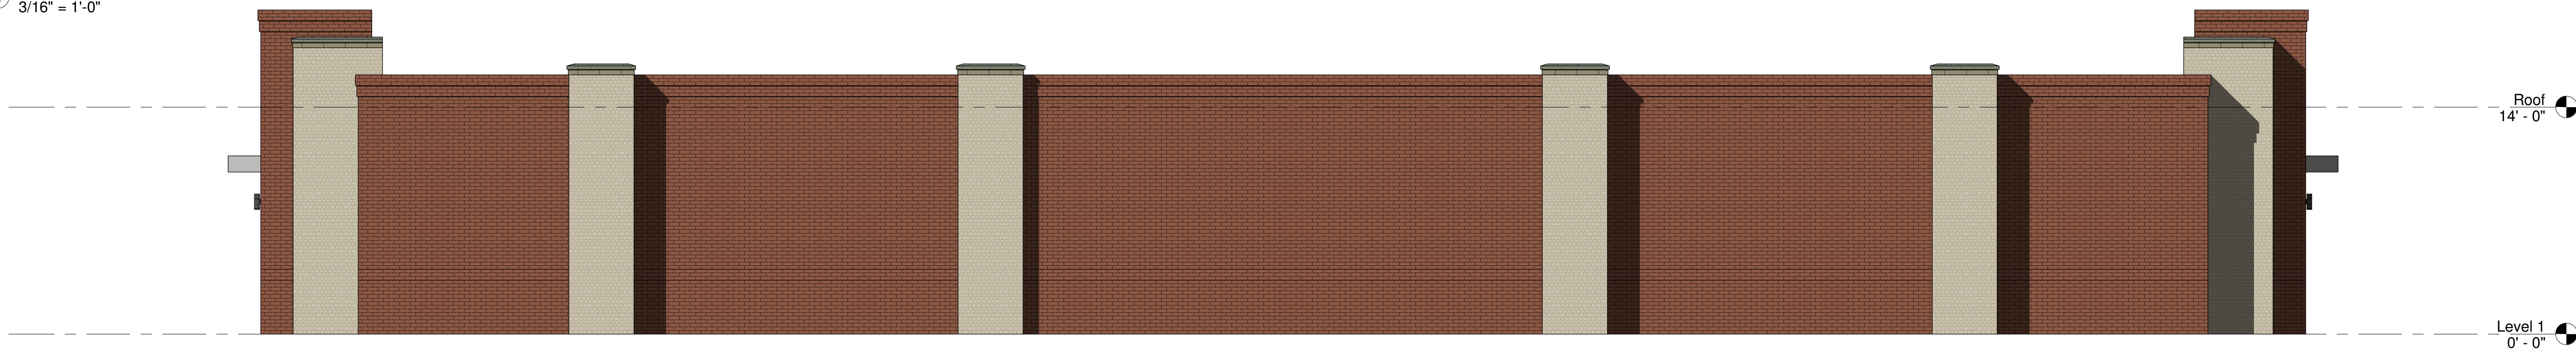

③ West
3/16" = 1'-0"

DONALD K BALL ARCHITECT
823 WALNUT STREET
MADISON, INDIANA
812.265.2000/812.599.1998
donald@dkballarchitect.com



Consultant
Address
Phone
Fax
e-mail

SINCE DRAWINGS ARE FREQUENTLY PRINTED ON DIFFERENT SIZES OF PAPER, DO NOT SCALE FROM THESE DRAWINGS. USE THE GRAPHIC SCALE TO APPROXIMATE DISTANCE. SCALE AS NOTED IS FOR 24"X36" PRINT.

Rafael Dapello
NEW STORERONT

No.	Description	Date

Project # 05032022
Date 05/04/2022
Drawn by Author

DESIGN

ELEVATIONS

A-2

Scale As indicated