



PROPOSED NORTHWEST-FACING EXTERIOR ELEVATION



PROPOSED NORTHEAST-FACING EXTERIOR ELEVATION

NO.	DESCRIPTION	BY	DATE

SHEET TITLE:
PROPOSED
EXTERIOR
ELEVATIONS

PROJECT DESCRIPTION:
ALEXANDRA + SCOTT HUFF
3708 Nanz Avenue
Louisville, KY 40207

DATE:
3/20/22


SCALE:
1/4" = 1'-0"

SHEET:
A-13

RECEIVED
MAR 21 2022
PLANNING & DESIGN
SERVICES



PROPOSED SOUTHEAST-FACING EXTERIOR ELEVATION

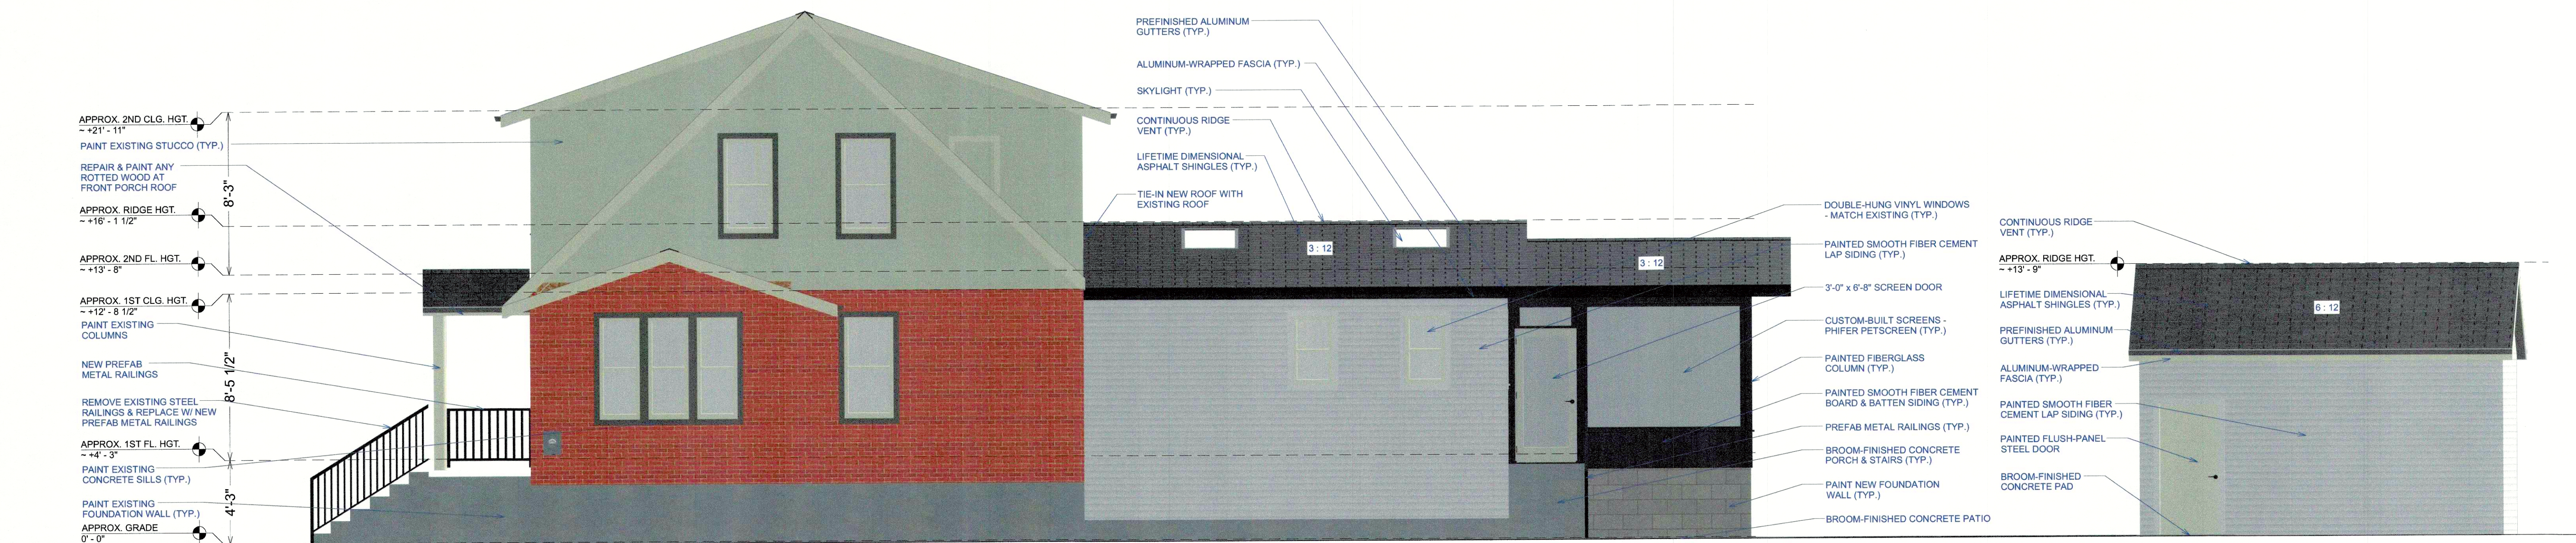

PROPOSED SOUTHWEST-FACING EXTERIOR ELEVATION

RECEIVED
MAR 21 2022
PLANNING & DESIGN
SERVICES

NO.	DESCRIPTION	BY	DATE

SHEET TITLE:
PROPOSED
EXTERIOR
ELEVATIONS

PROJECT DESCRIPTION:
ALEXANDRA + SCOTT HUFF
3708 Nantz Avenue
Louisville, KY 40207

DATE:

3/20/22

SCALE:

1/4" = 1'-0"

SHEET:

A-14