


FRONT + REAR ELEVATION

SCALE: 1/8" = 1'-0"

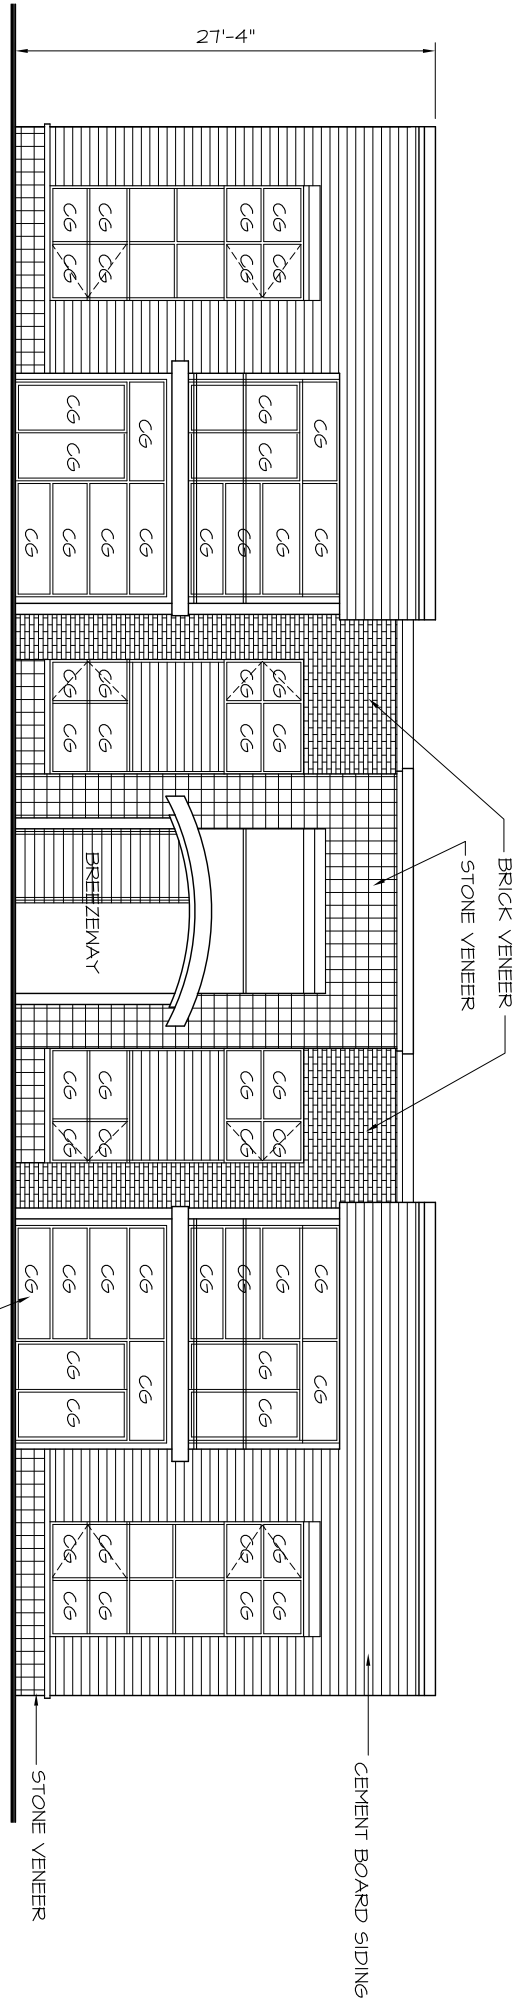

ALUM/GLASS STOREFRONT SYSTEM
CG = CLEAR GLAZING

CEMENT BOARD SIDING

STONE VENEER


BRICK VENEER
STONE VENEER

BREZZEWAY

27'-4"

SIDE ELEVATION

SCALE: 1/8" = 1'-0"

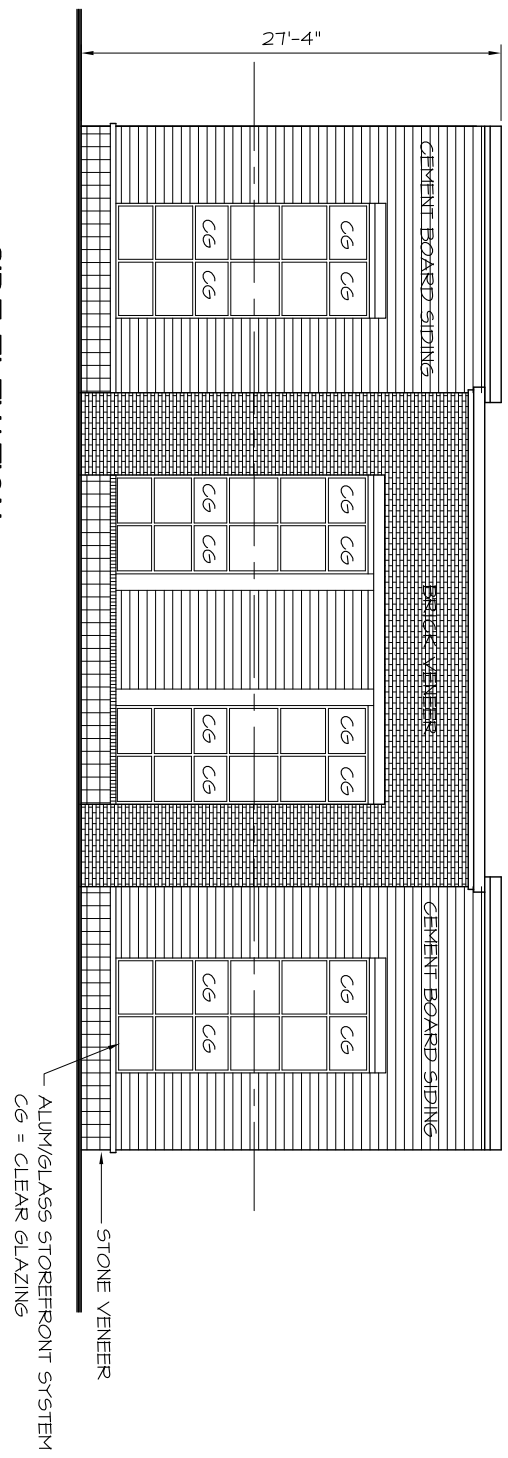

ALUM/GLASS STOREFRONT SYSTEM
CG = CLEAR GLAZING

STONE VENEER

CEMENT BOARD SIDING

BRICK VENEER

CEMENT BOARD SIDING

27'-4"