




1 FRONT ELEVATION
A3.1 SCALE: 1/8" = 1'-0" 1808-ELEVATIONS.DWG

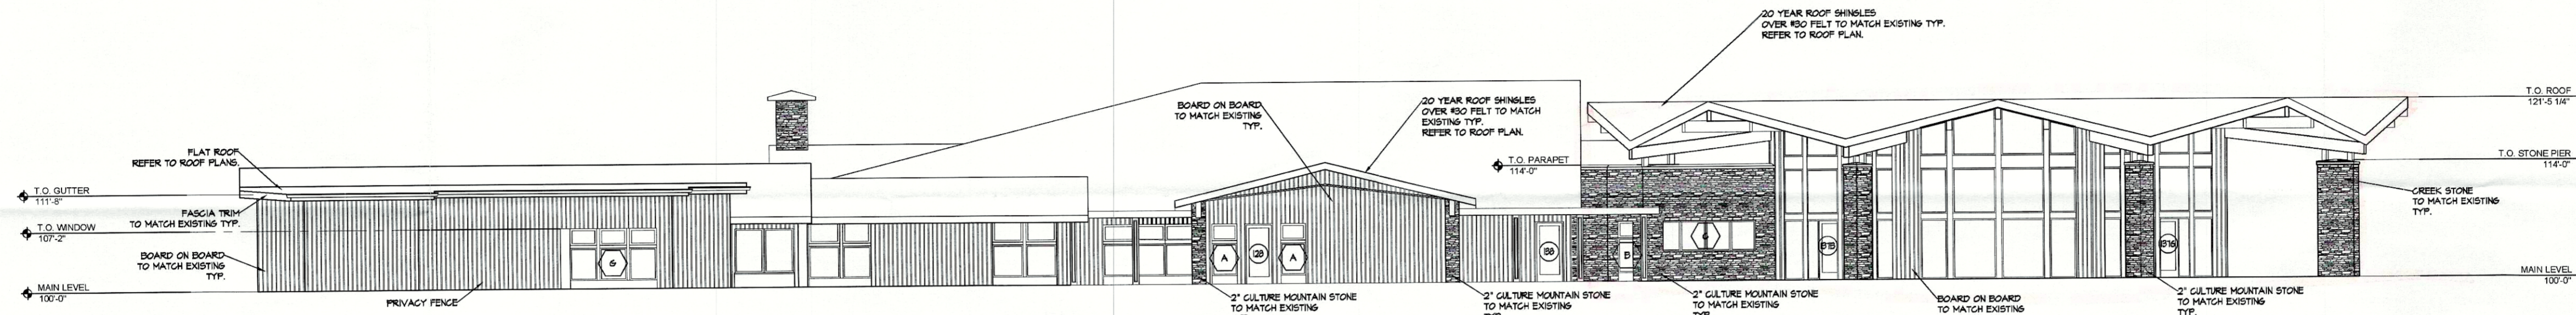


2 SIDE ELEVATION
A3.1 SCALE: 1/8" = 1'-0" 1808-ELEVATIONS.DWG

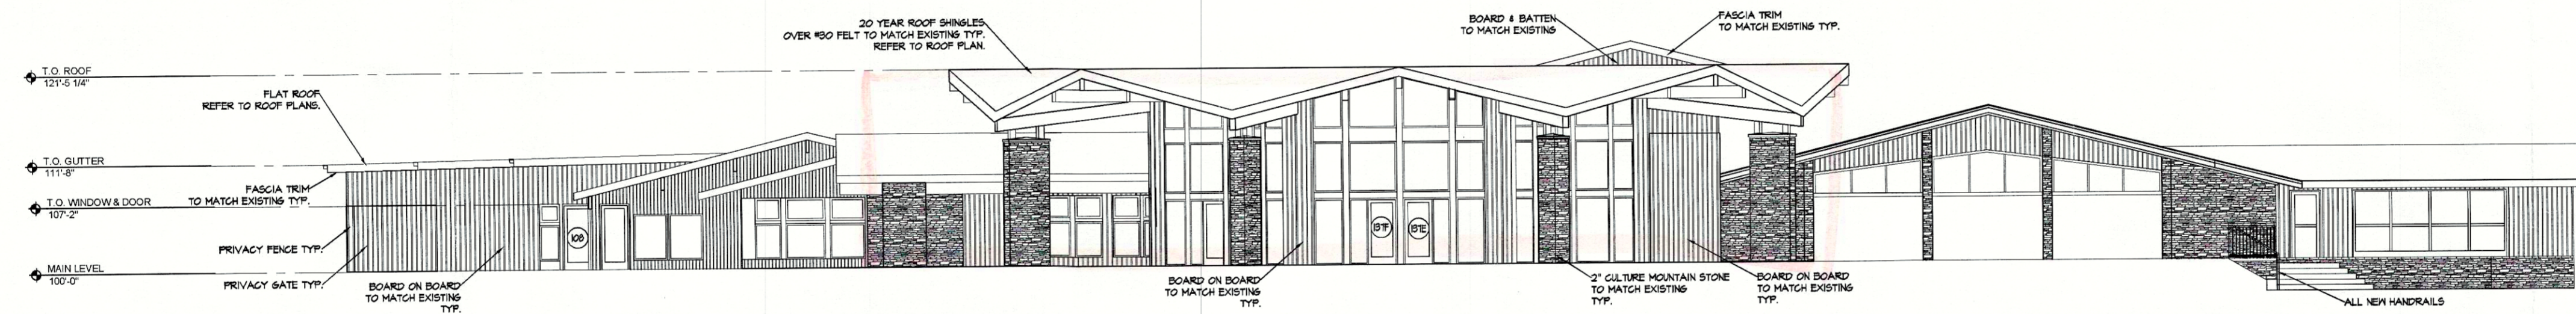

3 REAR ELEVATION
A3.1 SCALE: 1/8" = 1'-0" 1808-ELEVATIONS.DWG

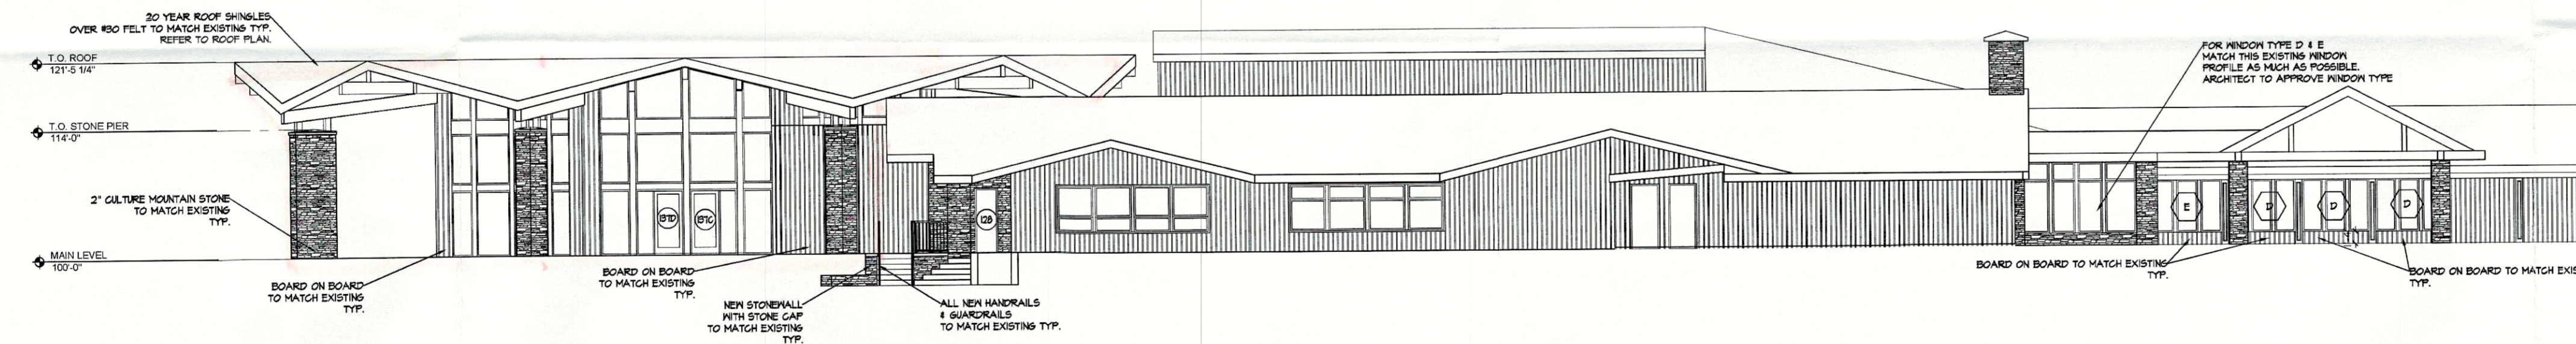

4 SIDE ELEVATION
A3.1 SCALE: 1/8" = 1'-0" 1808-ELEVATIONS.DWG

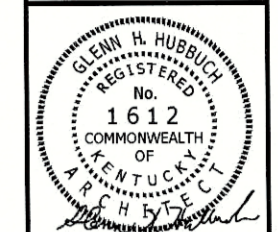

RECEIVED
FEB 21 2019
PLANNING &
DESIGN SERVICES