




BBQ FRONT ELEVATION

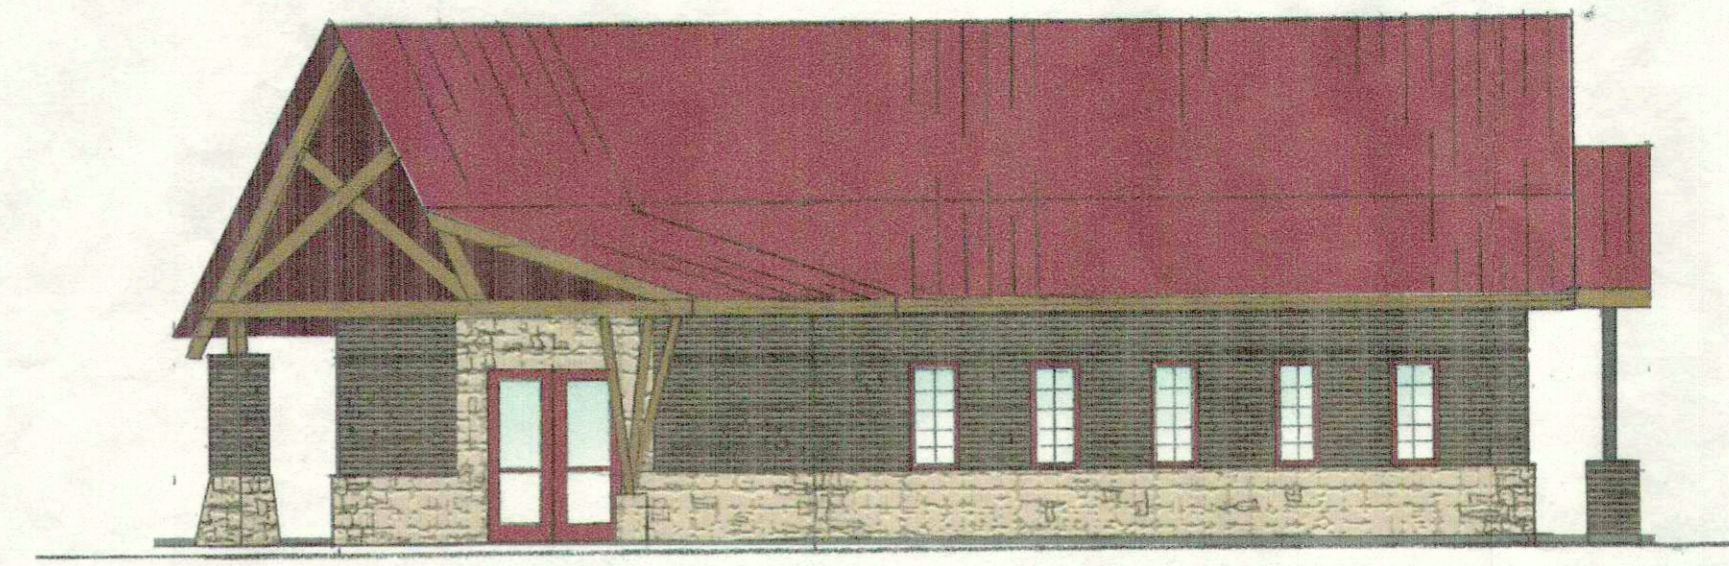

RIGHT SIDE ELEVATION

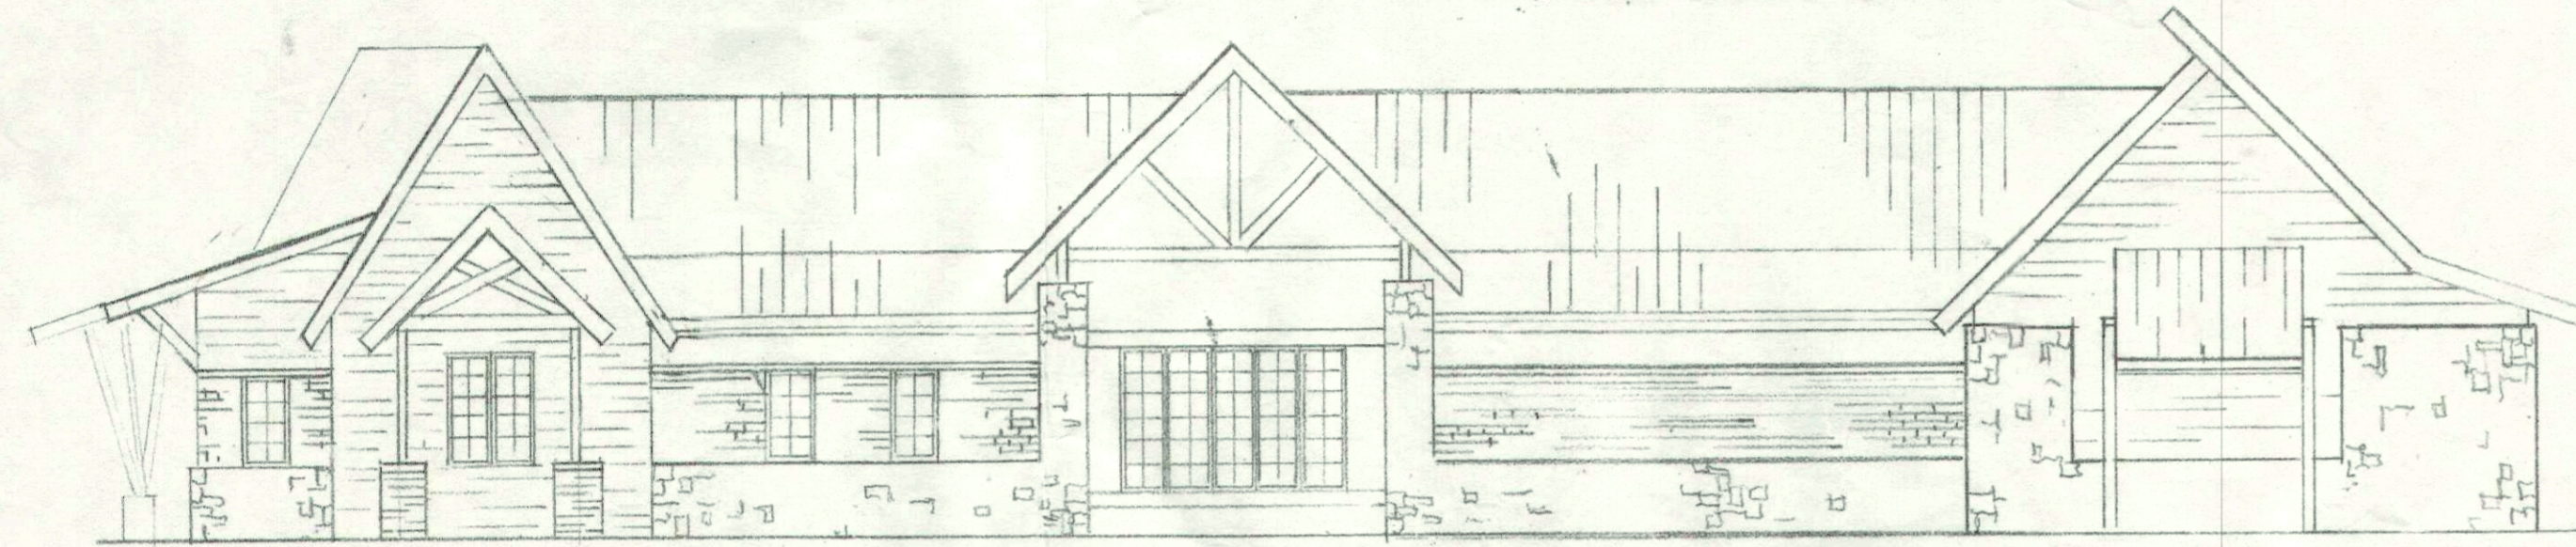


BBQ REAR ELEVATION

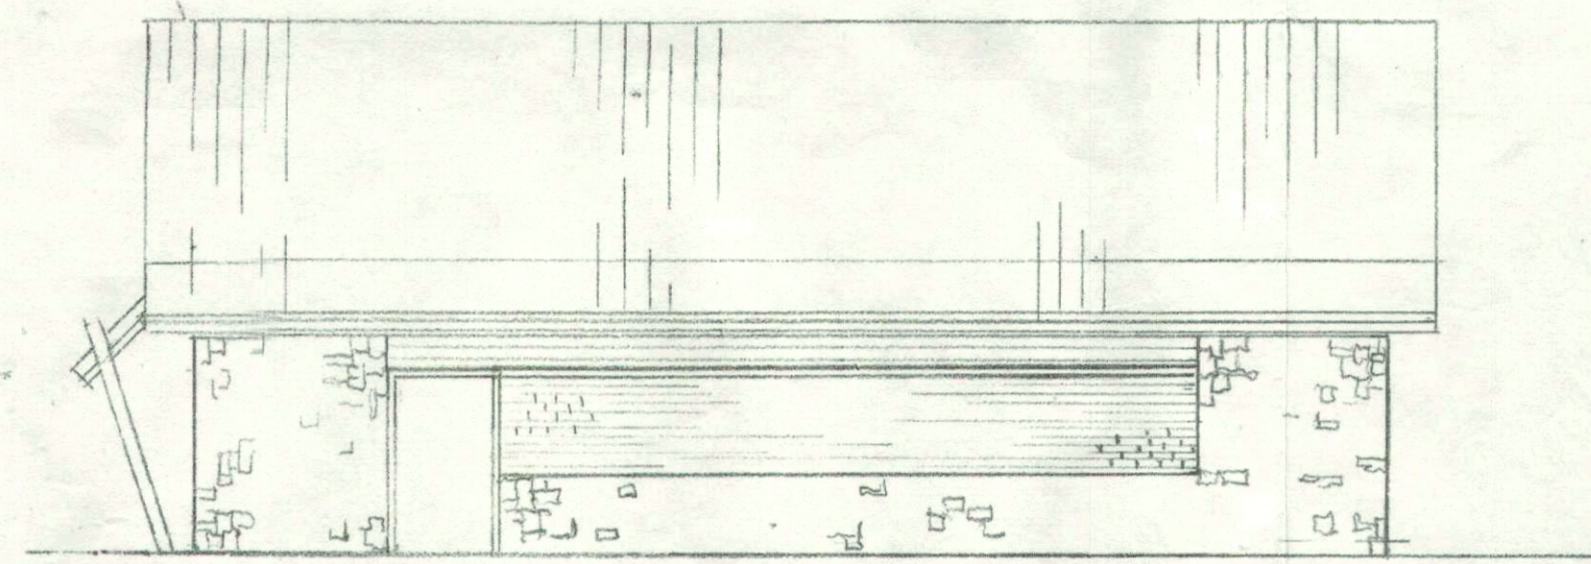


LEFT SIDE ELEVATION




ICE CREAM PARLOR FRONT ELEVATION

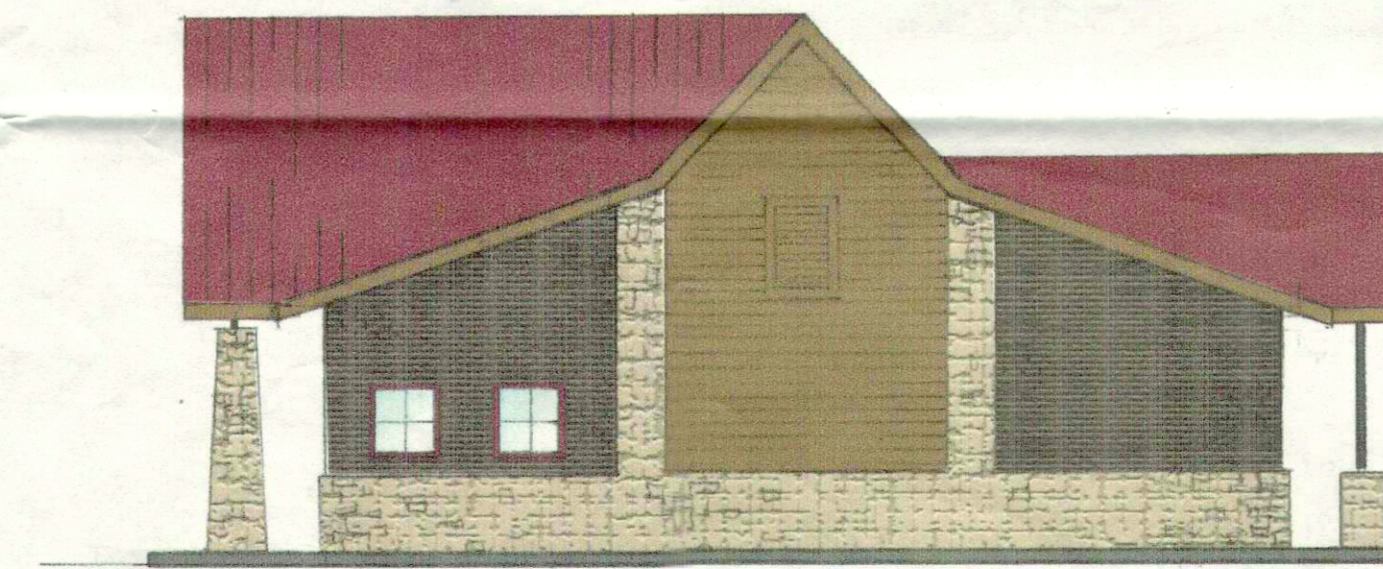

ICE CREAM PARLOR RIGHT SIDE ELEVATION

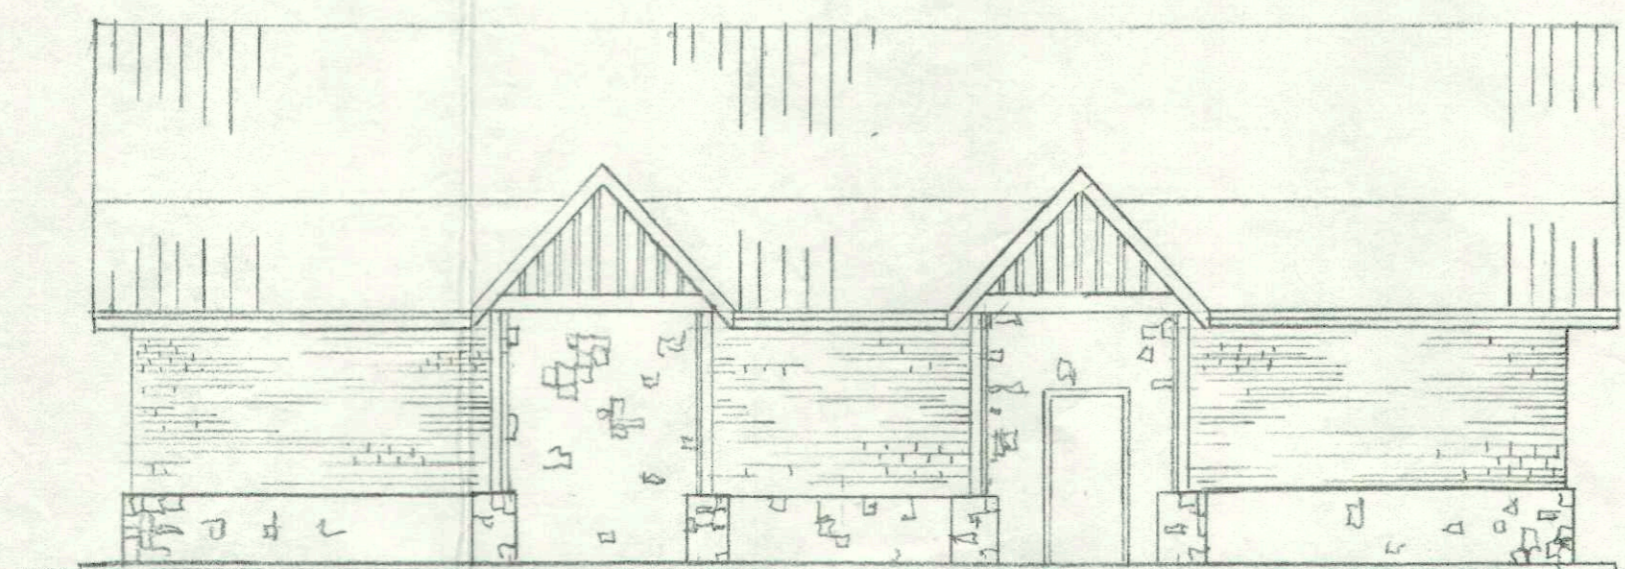


ICE CREAM PARLOR REAR ELEVATION

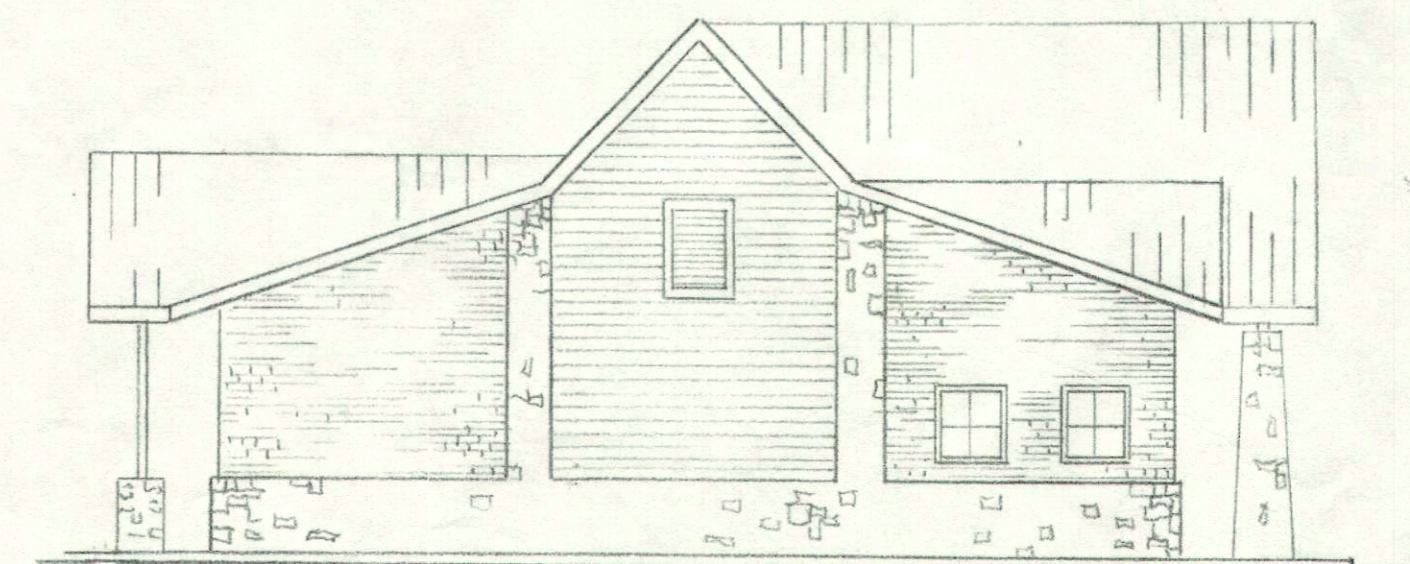

ICE CREAM PARLOR LEFT SIDE ELEVATION

*- need to be improved  
- see PC staff report + minutes*

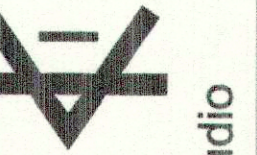

studio

studio kremer architects

10825 Bluegrass Parkway, Louisville, KY 40299  
TEL 502.499.1100 FAX 499.1101

MILESTONE DESIGN GROUP  
108 DAVENTRY LANE STE 300  
LOUISVILLE, KY 40223

PROPOSED ELEVATIONS  
NEW RESTAURANT & ICE CREAM PARLOR  
FOR KEN & SHARON RAMAGE  
4001, 4003 & 4009 OUTER LOOP  
LOUISVILLE, KY 40219

DATE: 05/24/06  
DRAWN BY: RH  
CHECKED BY: ---  
REVISIONS:

0662

PR1

RECEIVED

JUN 14 2006  
PLANNING &  
DESIGN SERVICES

9-12-06