


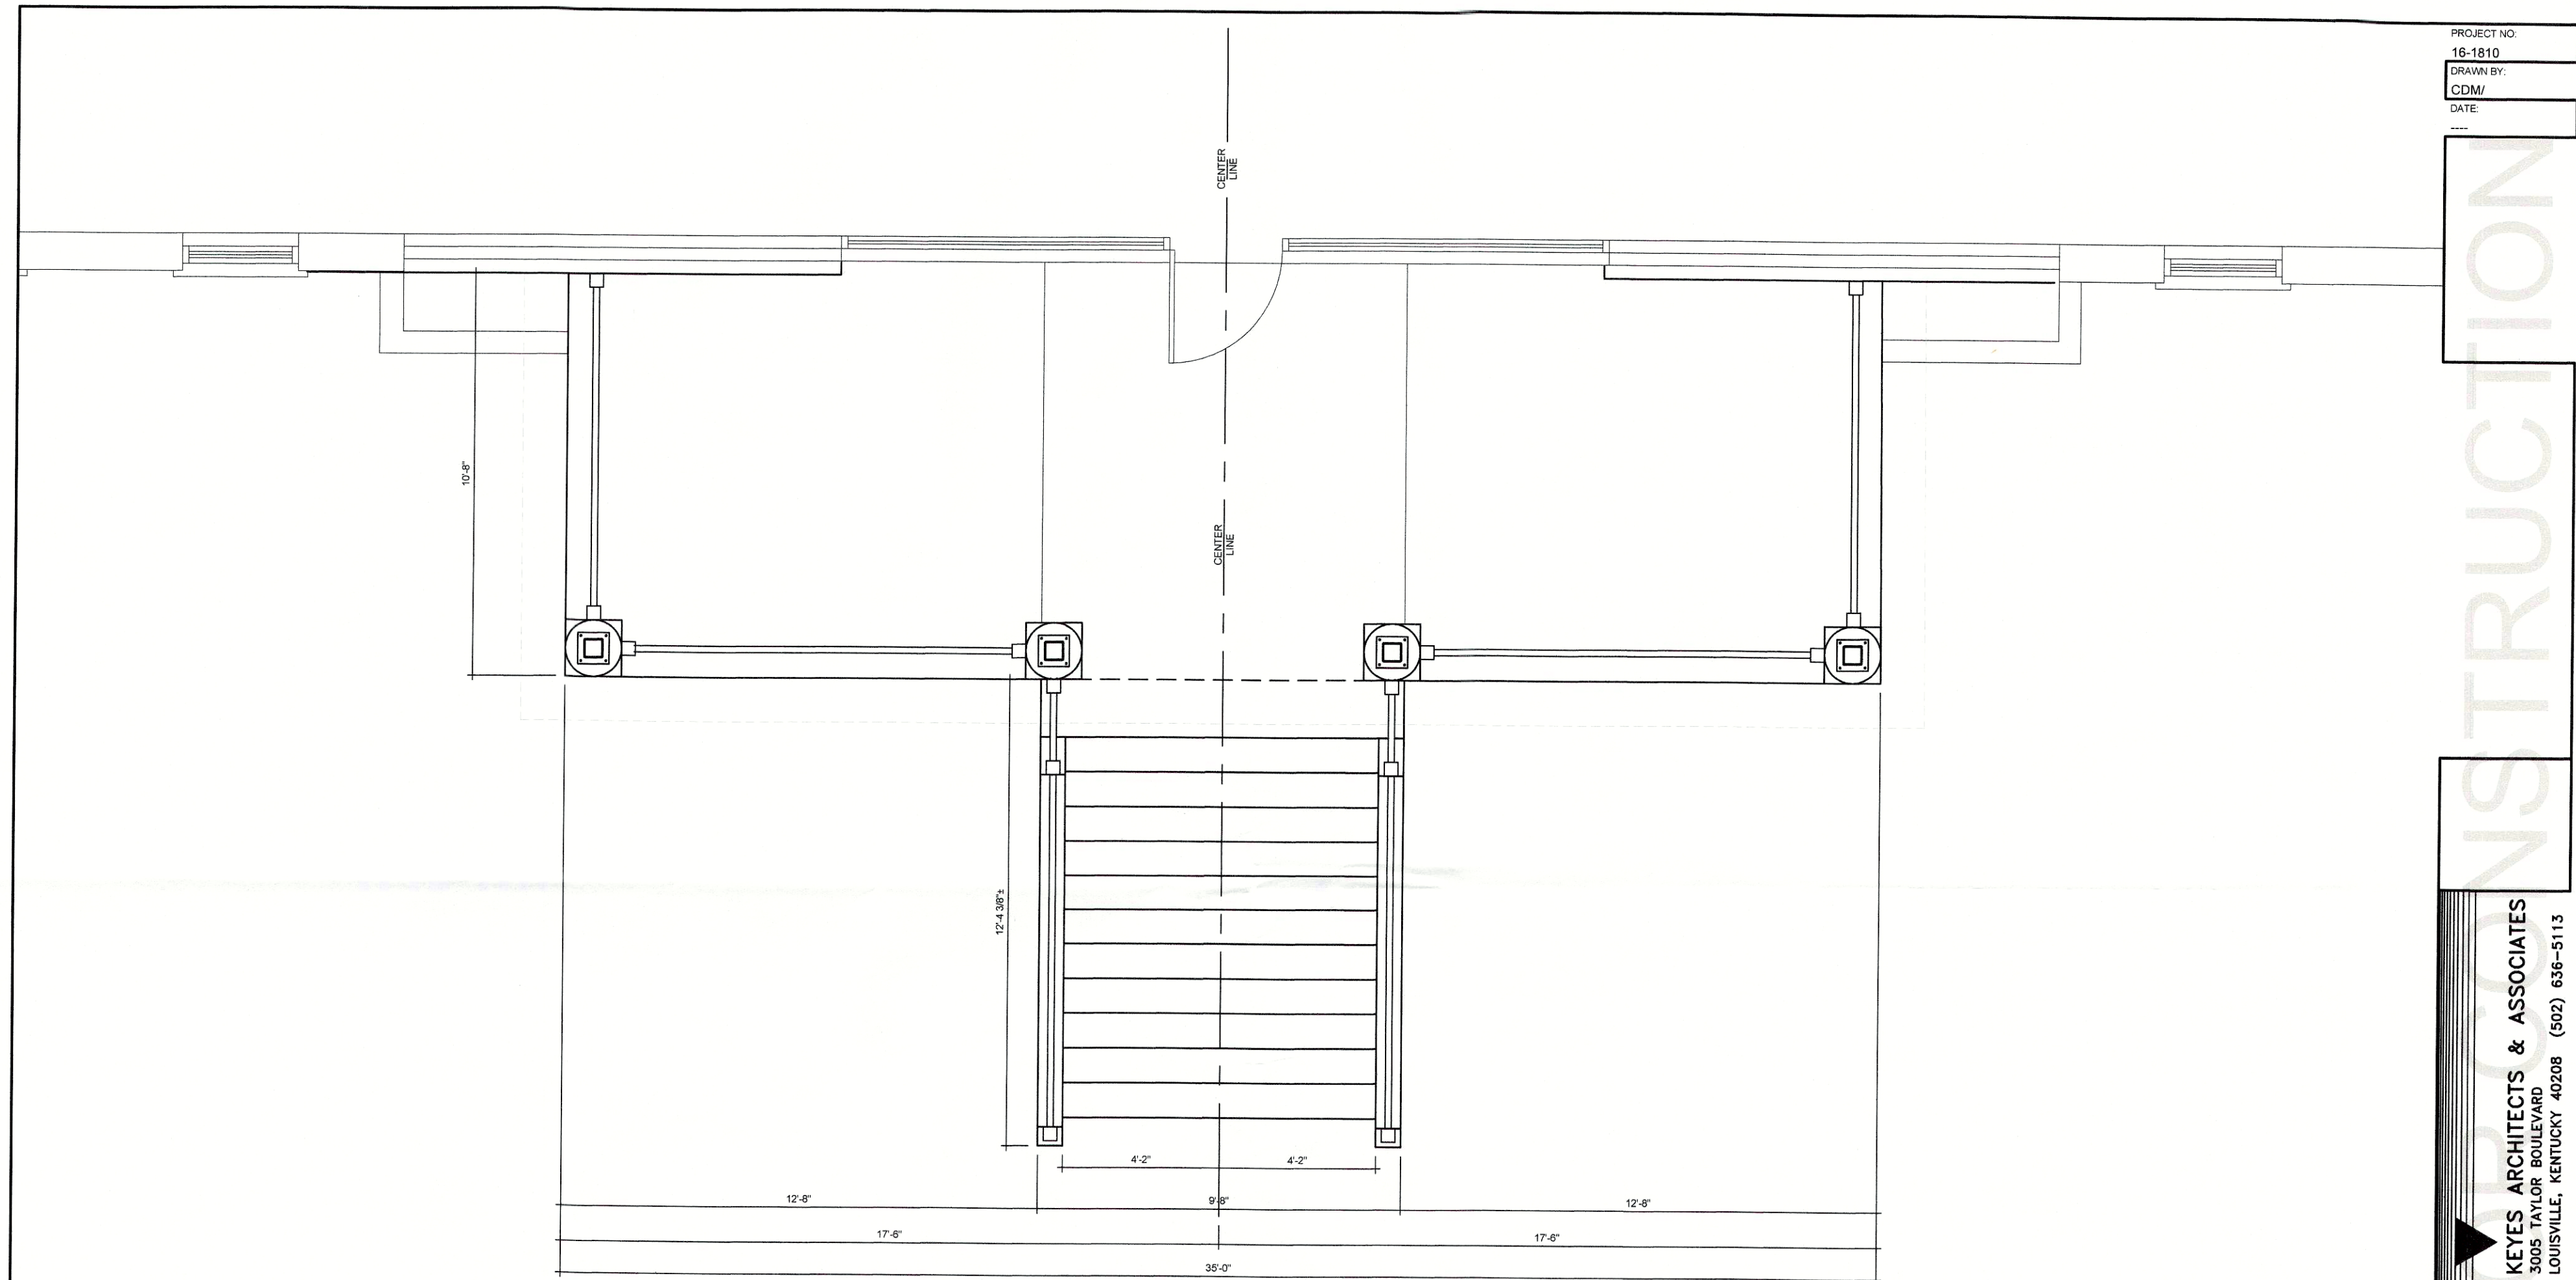

01 PROPOSED FRONT PORCH PLAN
SCALE: 1/2" = 1'-0"



NOTE: ALL DIMENSIONS ARE TO FACE OF STUD

NOTE: GENERAL CONTRACTOR RESPONSIBLE FOR COORDINATION OF ALL SUB TRADES AND REQUIREMENTS BY OWNER

NOTE: ELECTRICAL, HVAC AND PLUMBING TO BE RELOCATED PER FEDERAL, STATE AND LOCAL CODES. GENERAL CONTRACTOR TO COORDINATE.

Keyes Architects and Associates expressly reserve its common law copyright and other property rights in these documents. These documents are considered proprietary information and shall not be upgraded, changed or copied in any form or matter whatsoever nor are they to be assigned to any third party without first obtaining the express written permission and consent of Keyes Architects and Associates, 3005 Taylor Boulevard, Louisville, Kentucky 40208

PROJECT NO:
16-1810
DRAWN BY:
CDM/
DATE:

CONSTRUCTION

KEYES ARCHITECTS & ASSOCIATES
3005 TAYLOR BOULEVARD
LOUISVILLE, KENTUCKY 40208 (502) 636-5113

RECEIVED
JUL 22 2016
PLANNING &
DESIGN SERVICES

ELEVATION RENOVATIONS FOR:
BENCHMARK MORTGAGE BUILDING
1202 SOUTH 3RD STREET
LOUISVILLE, KENTUCKY 40203

FLOOR PLAN