

CONSTRUCTION


KEYES ARCHITECTS & ASSOCIATES
3005 TAYLOR BOULEVARD
LOUISVILLE, KENTUCKY 40208 (502) 636-5113

TOADVINE ENTERPRISES
NEW CONSTRUCTION:

14677 TAYLORSVILLE RD.
FISHERVILLE, KY 40023

FIRST FLOOR PLAN

A1.01

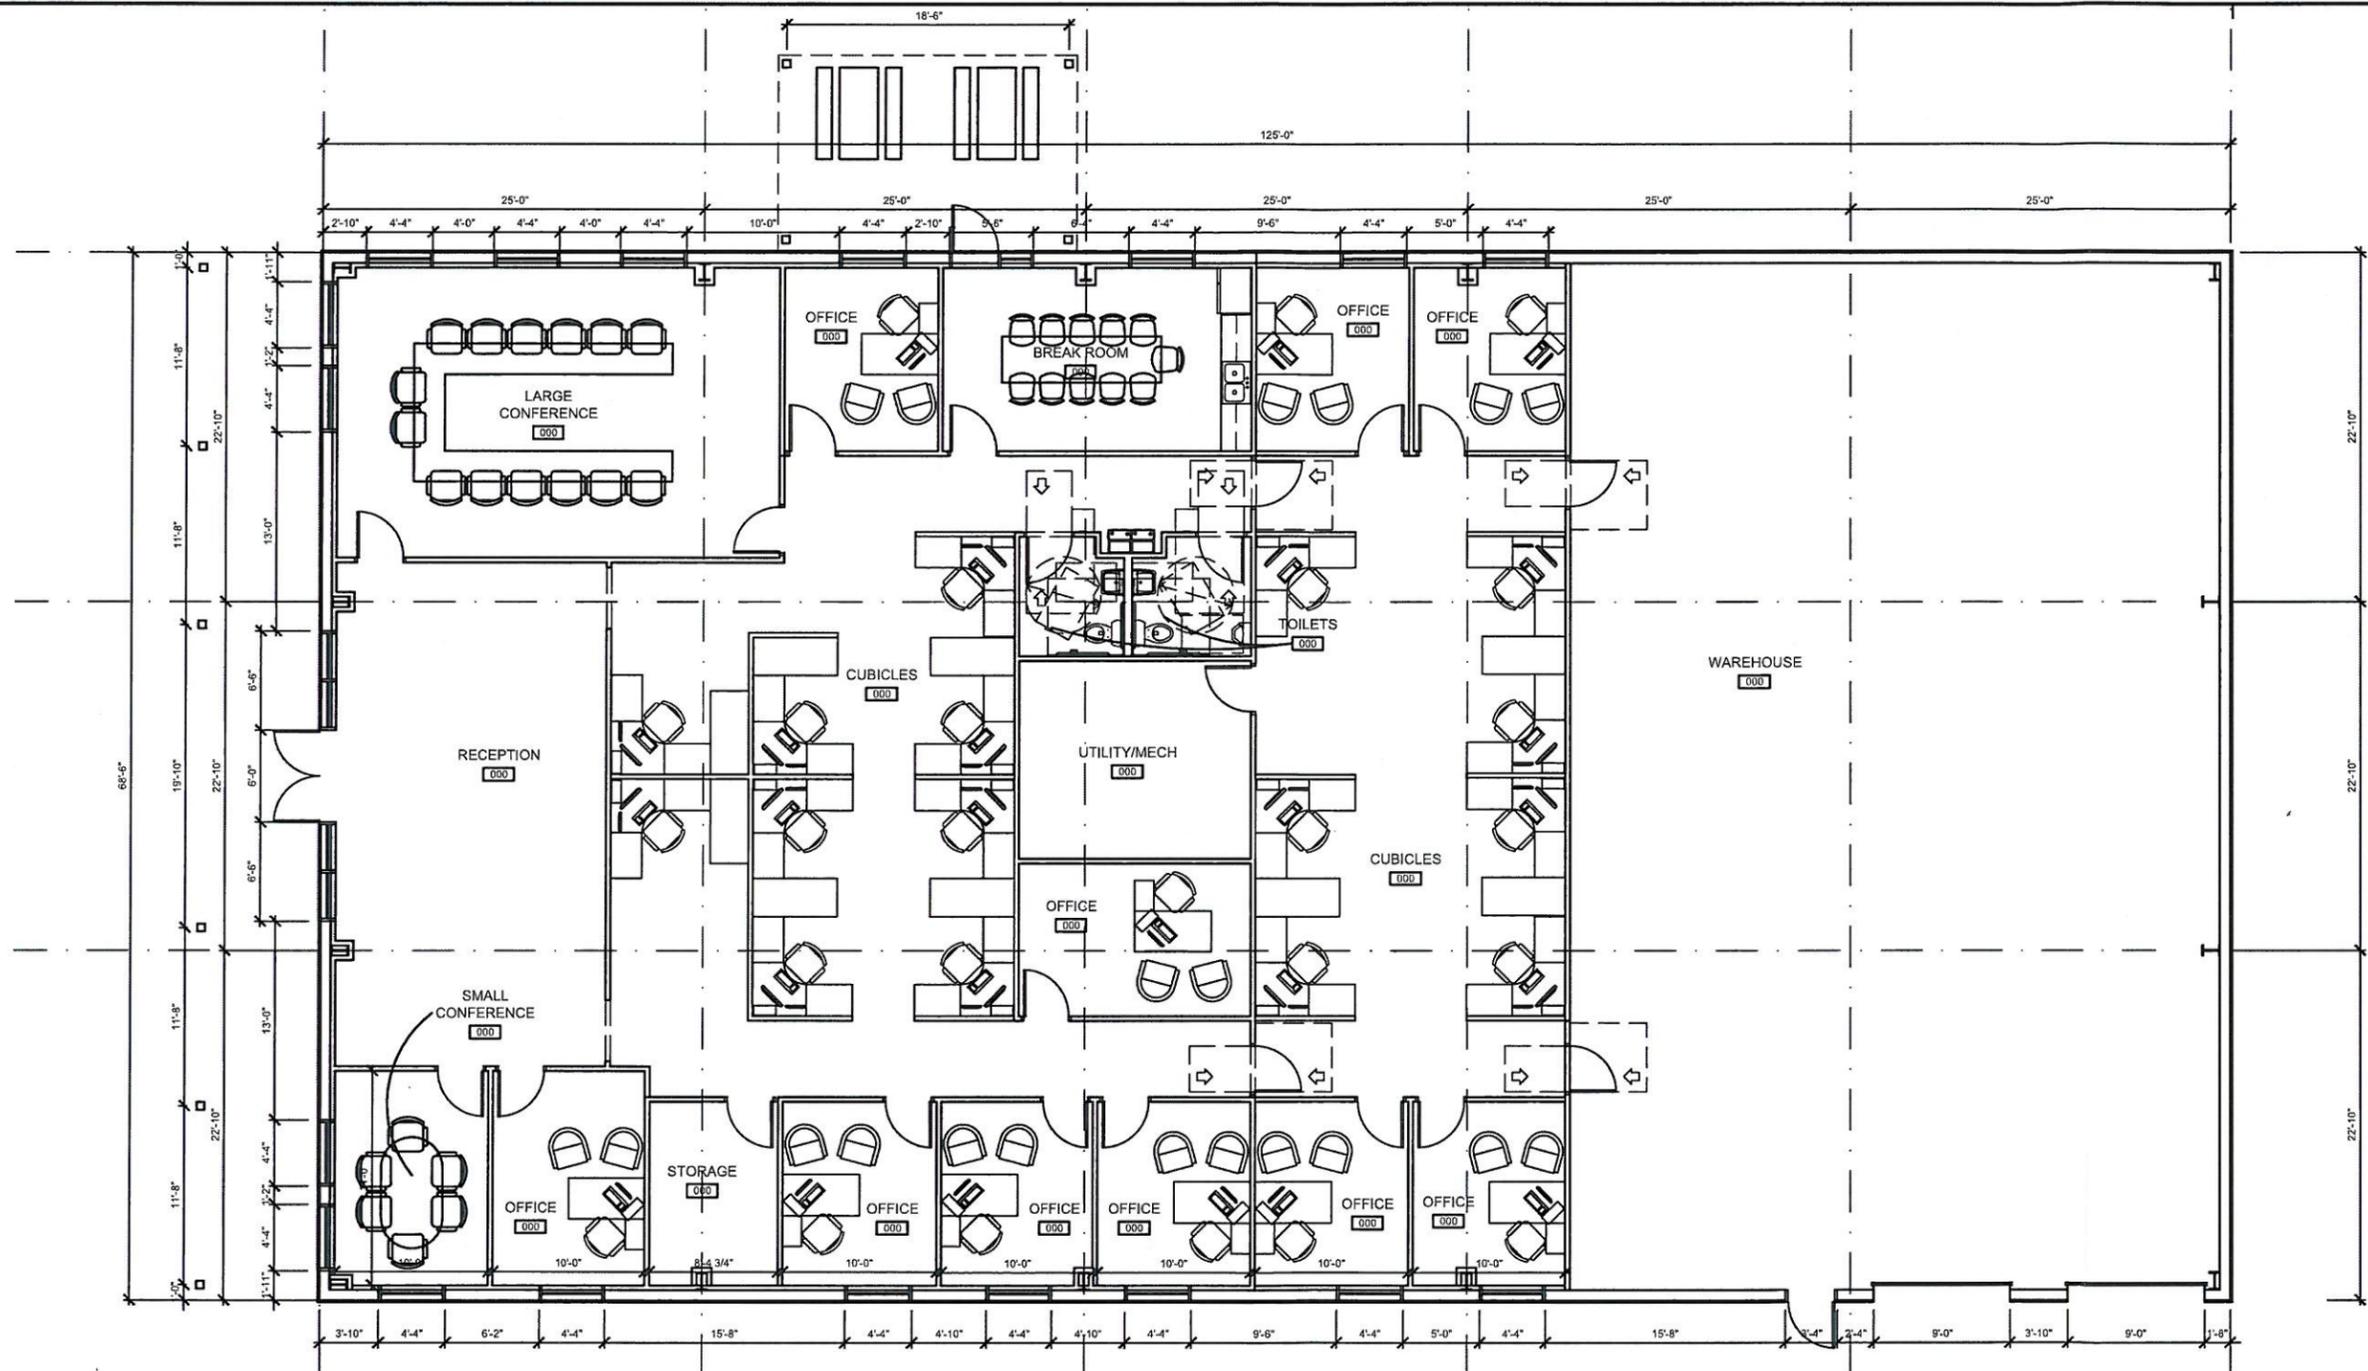

01 FIRST FLOOR PLAN
SCALE: 3/16" = 1'-0"




RECEIVED
MAR 18 2019
PLANNING &
DESIGN SERVICES

NOTE: ALL DIMENSIONS ARE TO FACE OF STUD
NOTE: GENERAL CONTRACTOR RESPONSIBLE FOR COORDINATION OF ALL SUB TRADES AND REQUIREMENTS BY OWNER
NOTE: ELECTRICAL, HVAC AND PLUMBING TO BE RELOCATED PER FEDERAL, STATE AND LOCAL CODES. GENERAL CONTRACTOR TO COORDINATE.


Keyes Architects and Associates expressly reserve its common law copyright and other property rights in these documents. These documents are considered proprietary information and shall not be upgraded, changed or copied in any form or manner whatsoever nor are they to be assigned to any third party without first obtaining the express written permission and consent of Keyes Architects and Associates, 3005 Taylor Boulevard, Louisville, Kentucky 40208

79 DEVPAN 10 27

PROJECT NO:
19-2075
DRAWN BY:
DB/NM
DATE:

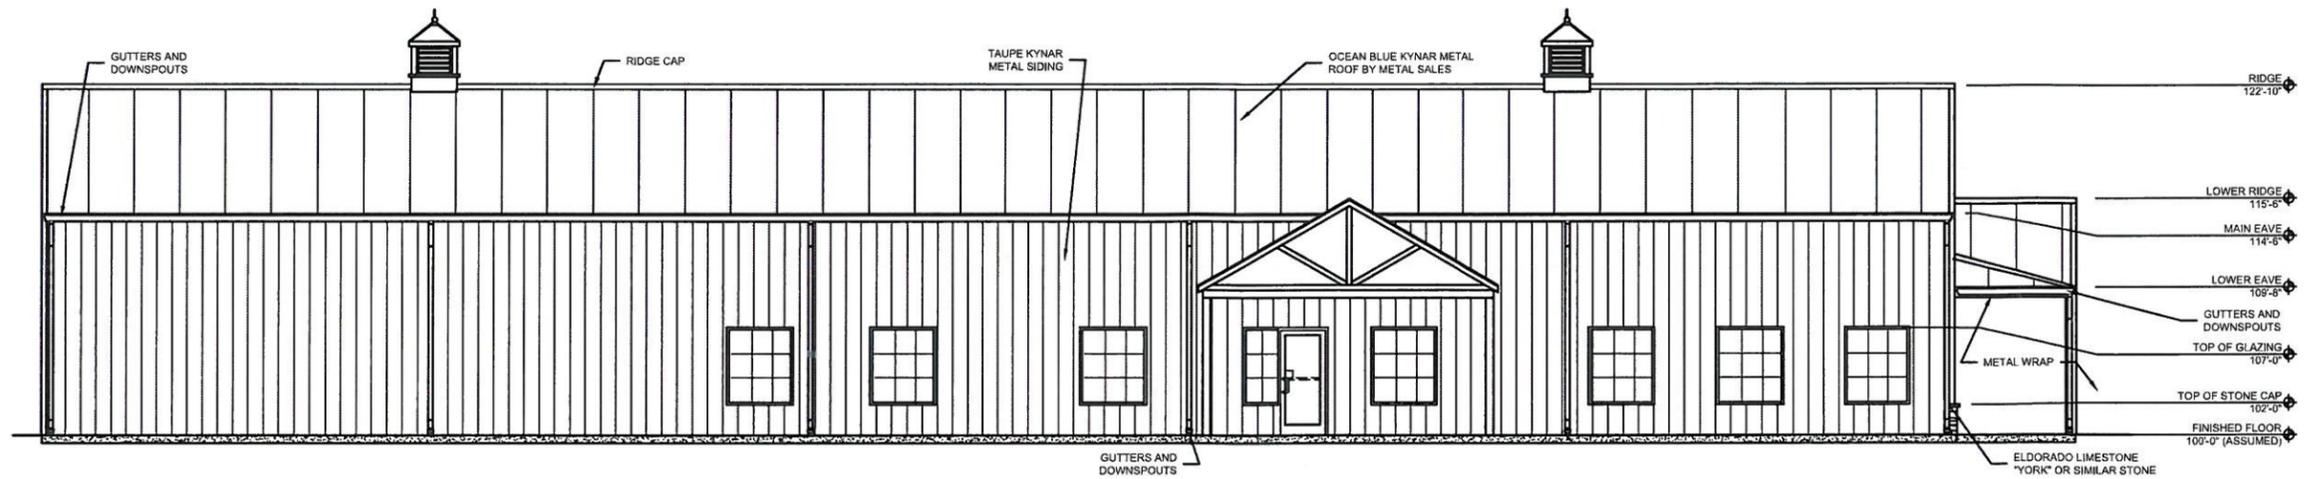

01 NORTH ELEVATION
SCALE: 3/16" = 1'-0"

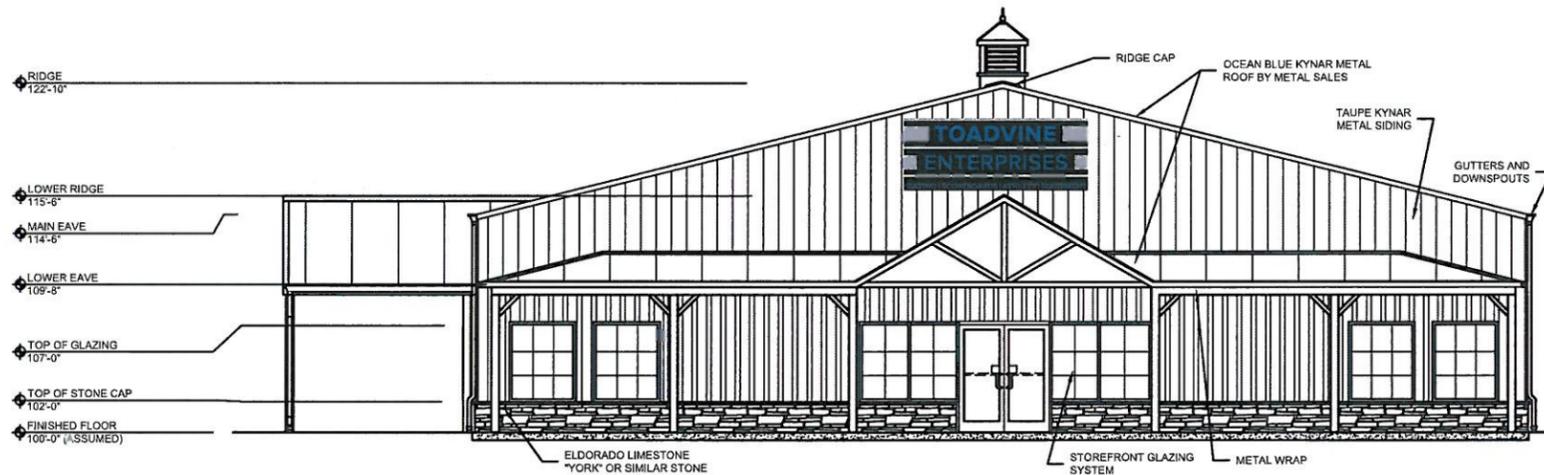

02 WEST ELEVATION
SCALE: 3/16" = 1'-0"

NOT FOR CONSTRUCTION

KEYES ARCHITECTS & ASSOCIATES
3005 TAYLOR BOULEVARD
LOUISVILLE, KENTUCKY 40208 (502) 636-5113

NEW CONSTRUCTION:
TOADVINE ENTERPRISES
14677 TAYLORSVILLE RD.
FISHERVILLE, KY 40023

RECEIVED
MAR 18 2019
PLANNING &
DESIGN SERVICES

Keyes Architects and Associates expressly reserve its common law copyright and other property rights in these documents. These documents are considered proprietary information and shall not be upgraded, changed or copied in any form or matter whatsoever nor are they to be assigned to any third party without first obtaining the express written permission and consent of Keyes Architects and Associates, 3005 Taylor Boulevard, Louisville, Kentucky 40208

EXTERIOR ELEVATIONS
A2.01

79 DEVPLAN 1027

PROJECT NO:
19-2075
DRAWN BY:
DB/NM/
DATE:

CONSTRUCTION


KEYES ARCHITECTS & ASSOCIATES
 3005 TAYLOR BOULEVARD
 LOUISVILLE, KENTUCKY 40208 (502) 636-5113

NEW CONSTRUCTION:
TOADVINE ENTERPRISES
 14617 TAYLORSVILLE RD.
 FISHERVILLE, KY 40023


RECEIVED
 MAR 18 2019
 PLANNING &
 DESIGN SERVICES

Keyes Architects and Associates expressly reserve its common law copyright and other property rights in these documents. These documents are considered proprietary information and shall not be upgraded, changed or copied in any form or matter whatsoever nor are they to be assigned to any third party without first obtaining the express written permission and consent of Keyes Architects and Associates, 3005 Taylor Boulevard, Louisville, Kentucky 40208.

EXTERIOR ELEVATIONS
A2.02

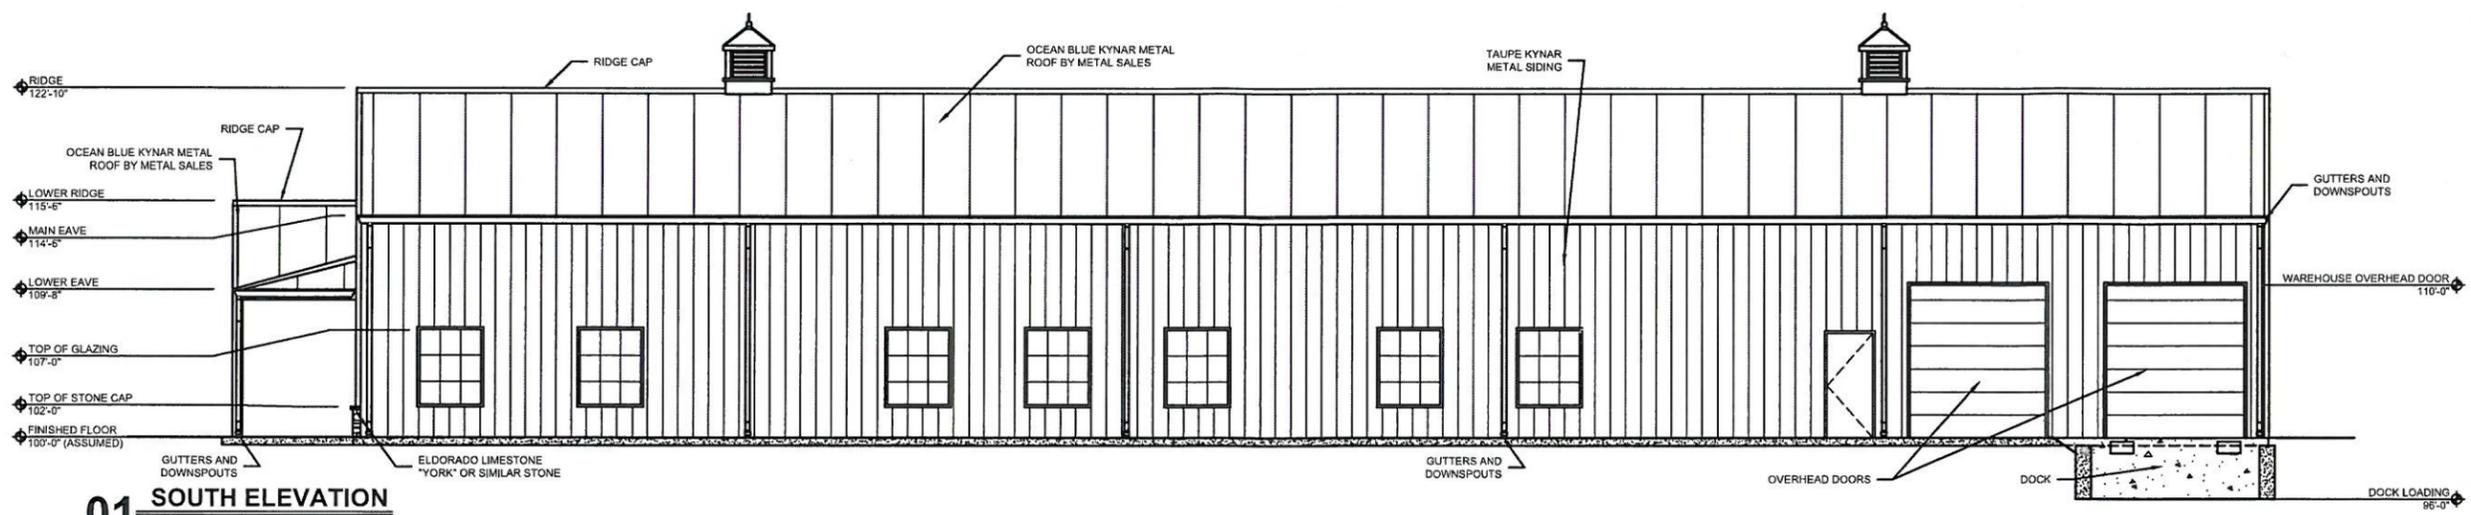

01 SOUTH ELEVATION
SCALE: 3/16" = 1'-0"

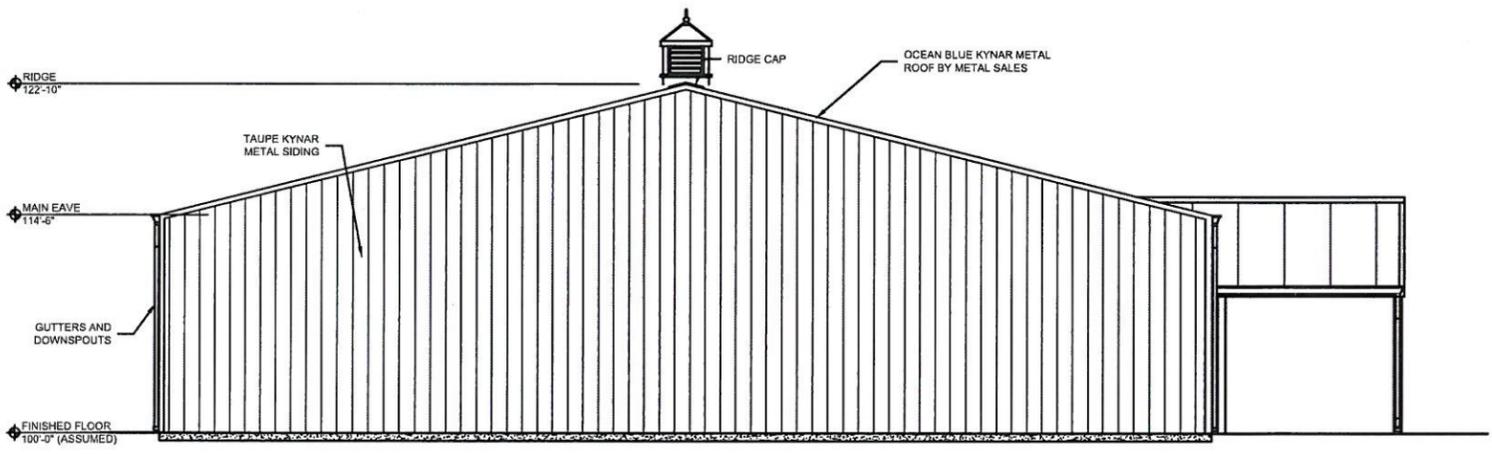

02 EAST ELEVATION
SCALE: 3/16" = 1'-0"