



4 OVERALL BUILDING 4
WEST ELEVATION
SCALE: 1"=20'-0"


PAINT SCHEDULE	
(A)	FIELD - SPARE WHITE SW 6203
(B)	ACCENT 01 - CITYSCAPE SW 7067
(C)	ACCENT 02 - RBG 36, 59, 118.
(D)	ACCENT 03 - ARGOS SW 7065

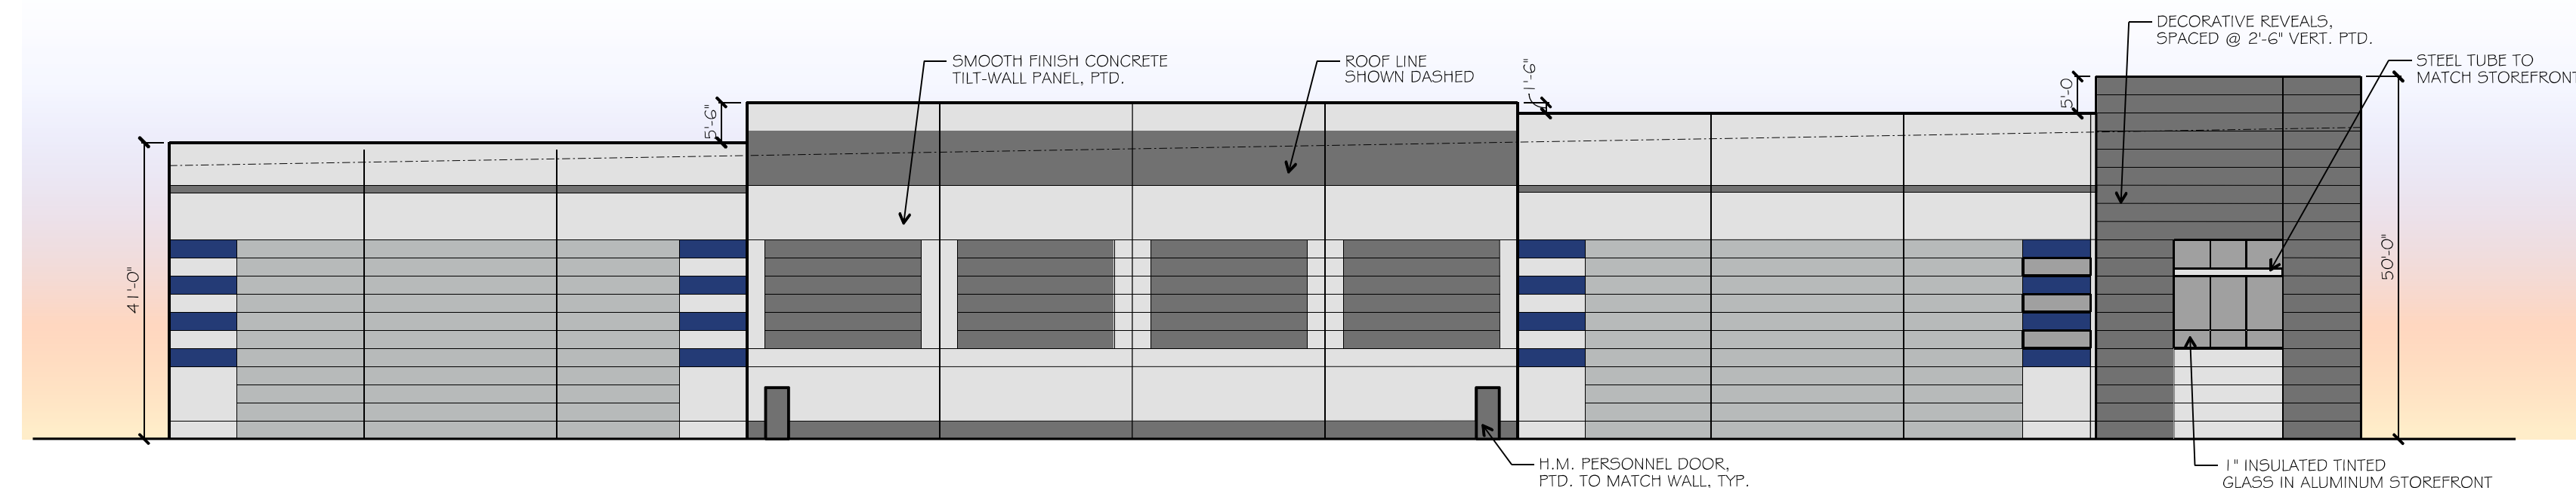

3 BUILDING 4
NORTH ELEVATION
SCALE: 1"=20'-0"

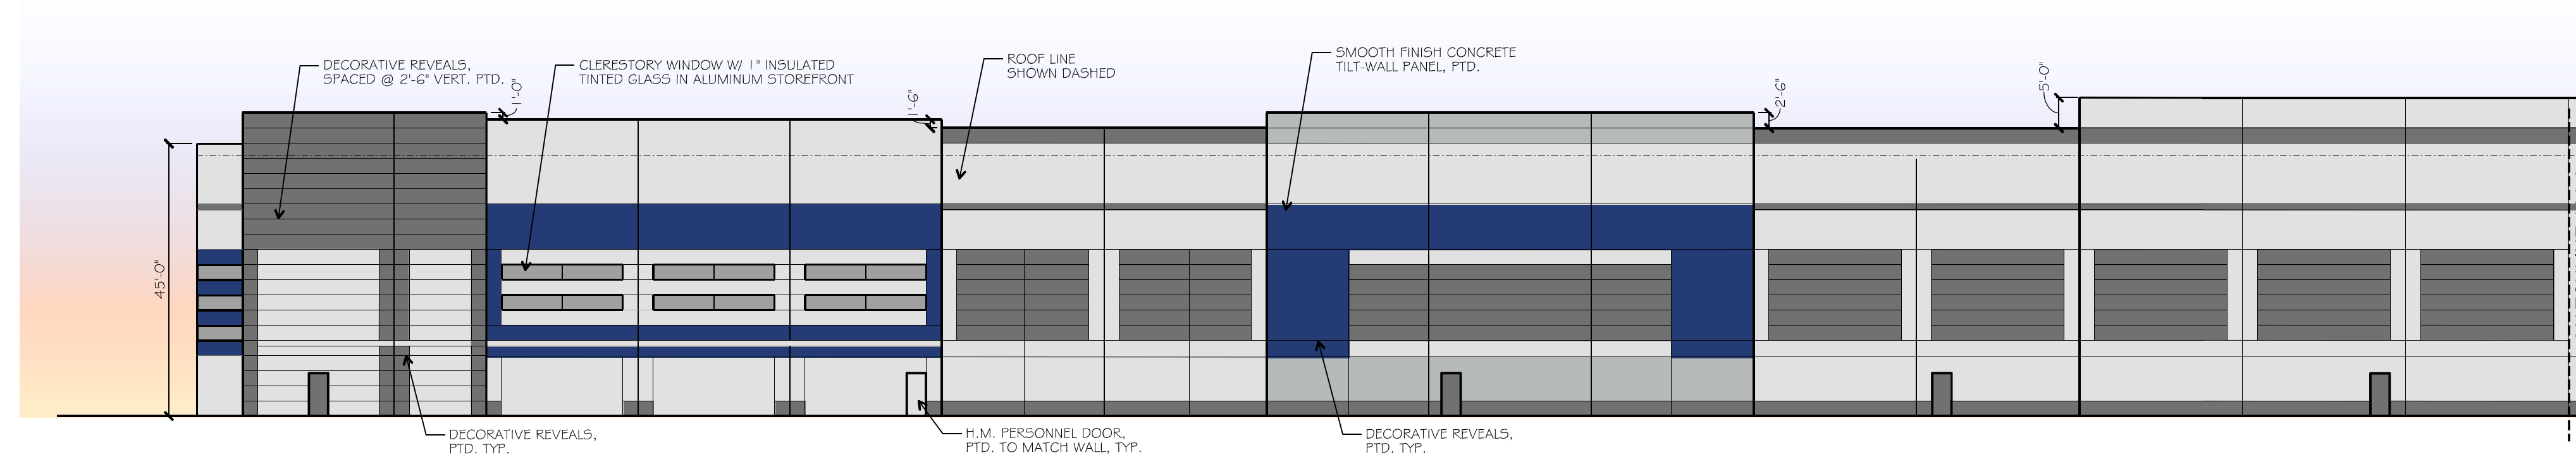

2 PARTIAL BUILDING 4
WEST ELEVATION
SCALE: 1"=20'-0"

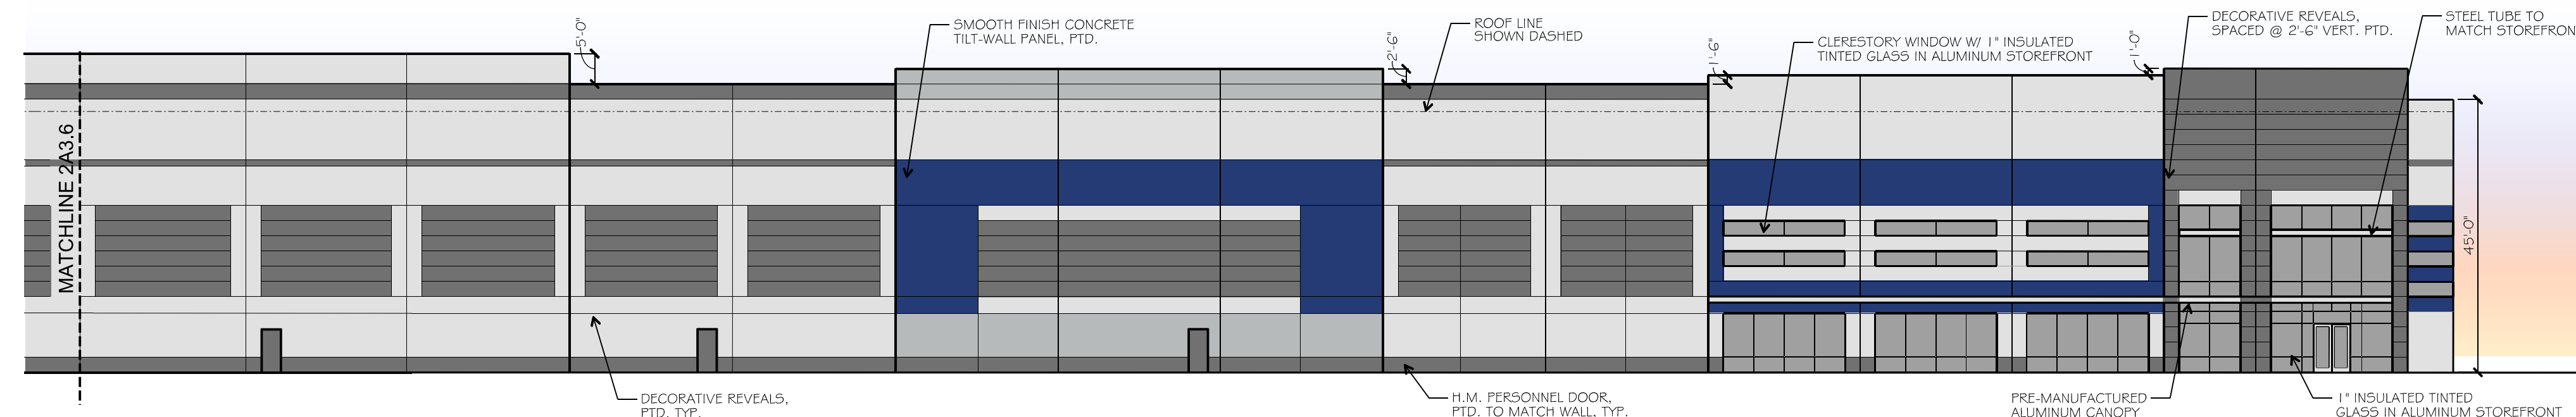

1 PARTIAL BUILDING 4
WEST ELEVATION
SCALE: 1"=20'-0"

drawn:
checked
MARY W. PROSS
date:


PRELIMINARY

pross design group, incorporated
5010 Harwood Hall Road, Suite 100, Dallas, Texas 75220 972/768-1400


XT BELTLINE
WILMER, TEXAS

job no
2202
sheet
A3.6


PAINT SCHEDULE	
A	FIELD - SPARE WHITE SW 6203
B	ACCENT 01 - CITYSCAPE SW 7067
C	ACCENT 02 - RBG 36, 59, 118
D	ACCENT 03 - ARGOS SW 7065

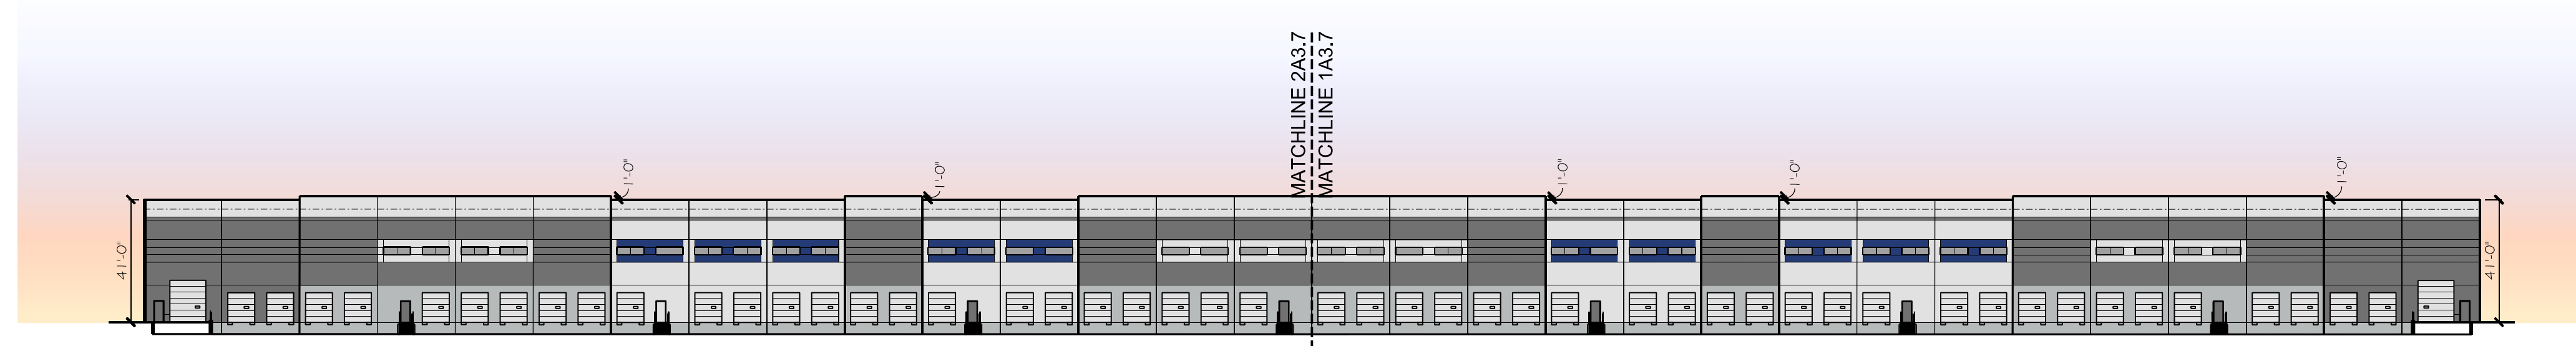


4 OVERALL BUILDING 4
EAST ELEVATION
SCALE: 1"=20'-0"

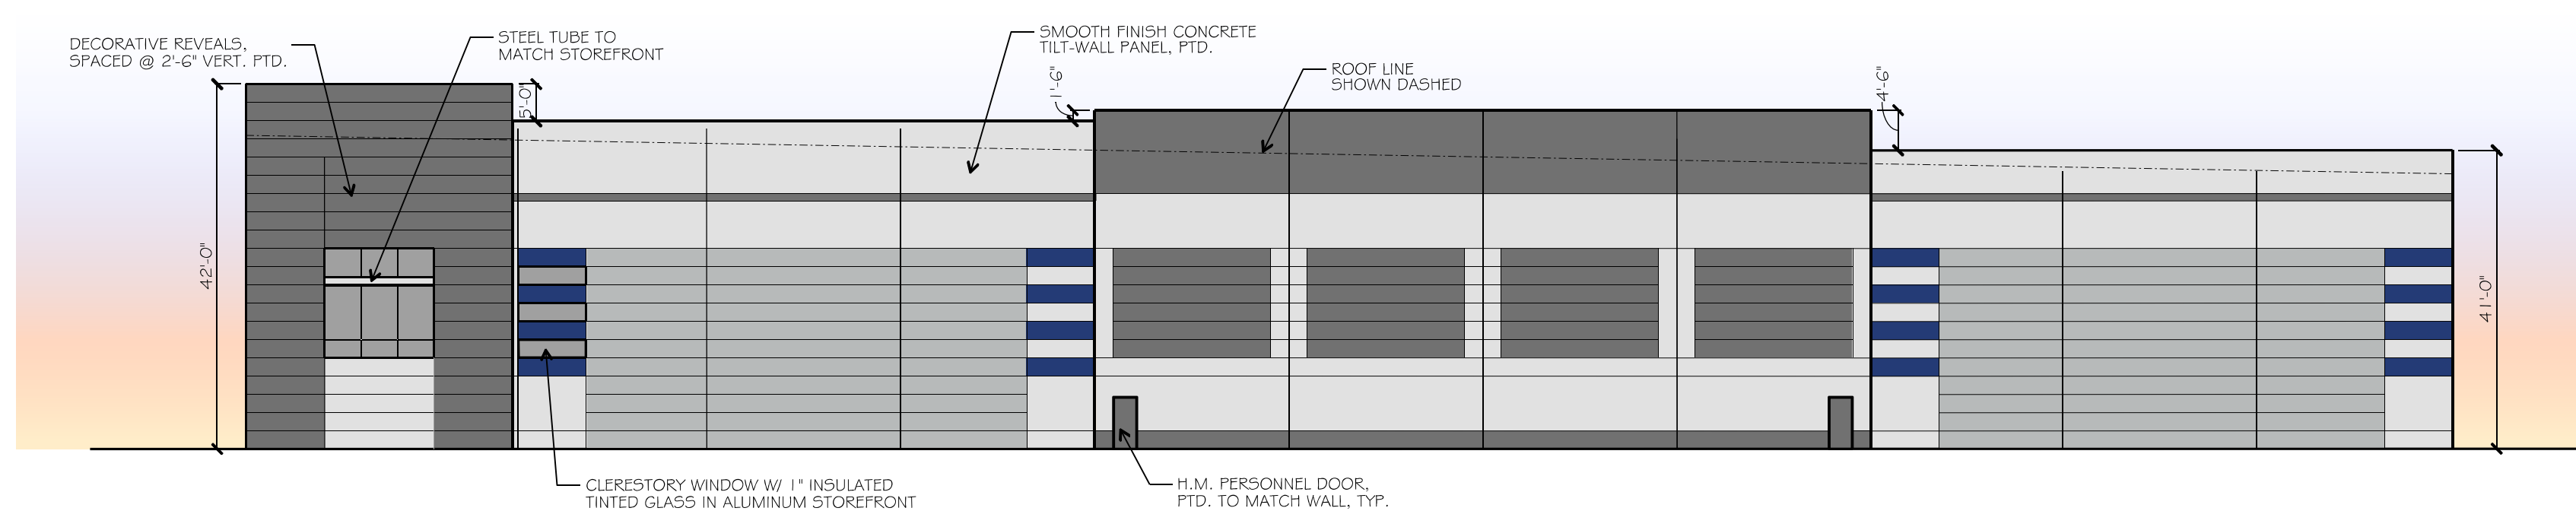

3 BUILDING 4
SOUTH ELEVATION
SCALE: 1"=20'-0"

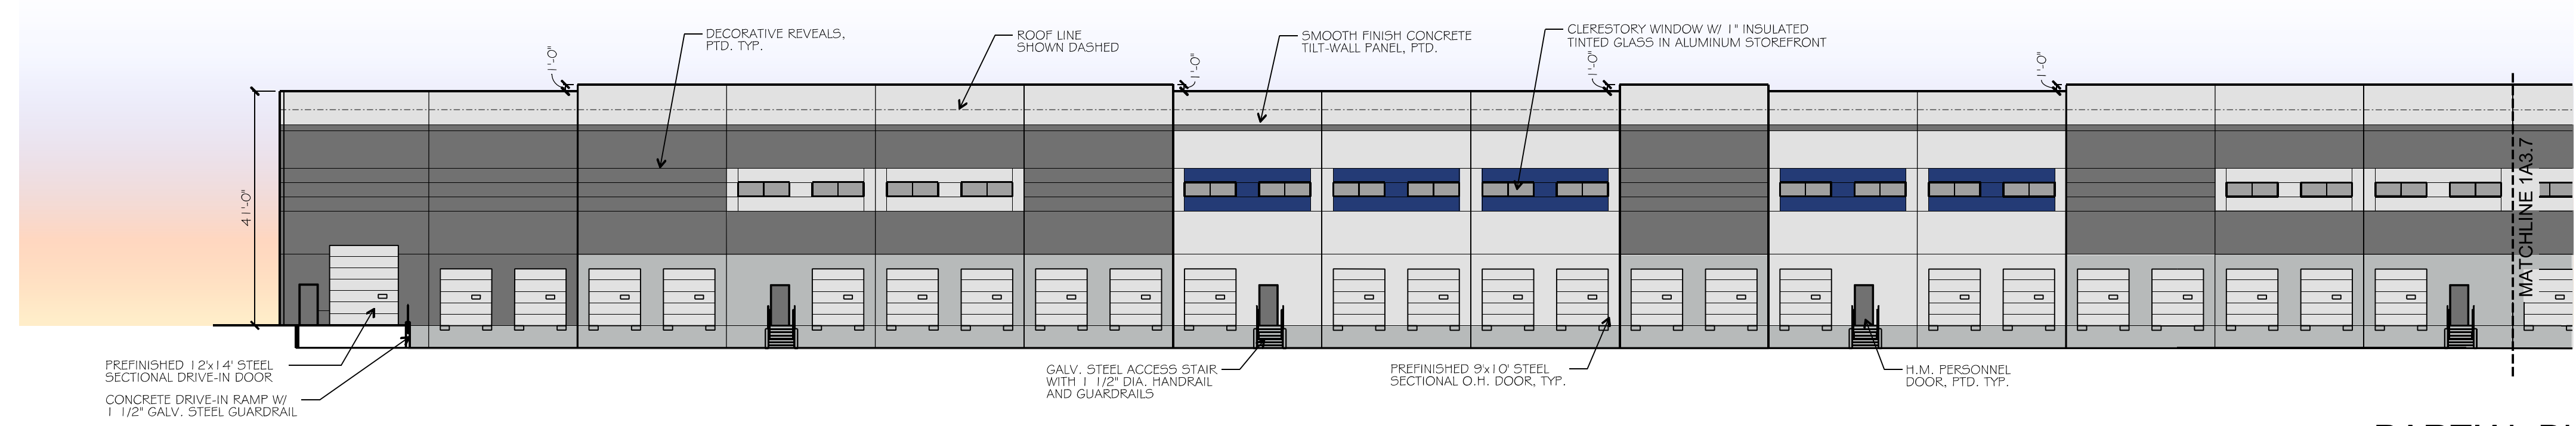


2 PARTIAL BUILDING 4
EAST ELEVATION
SCALE: 1"=20'-0"

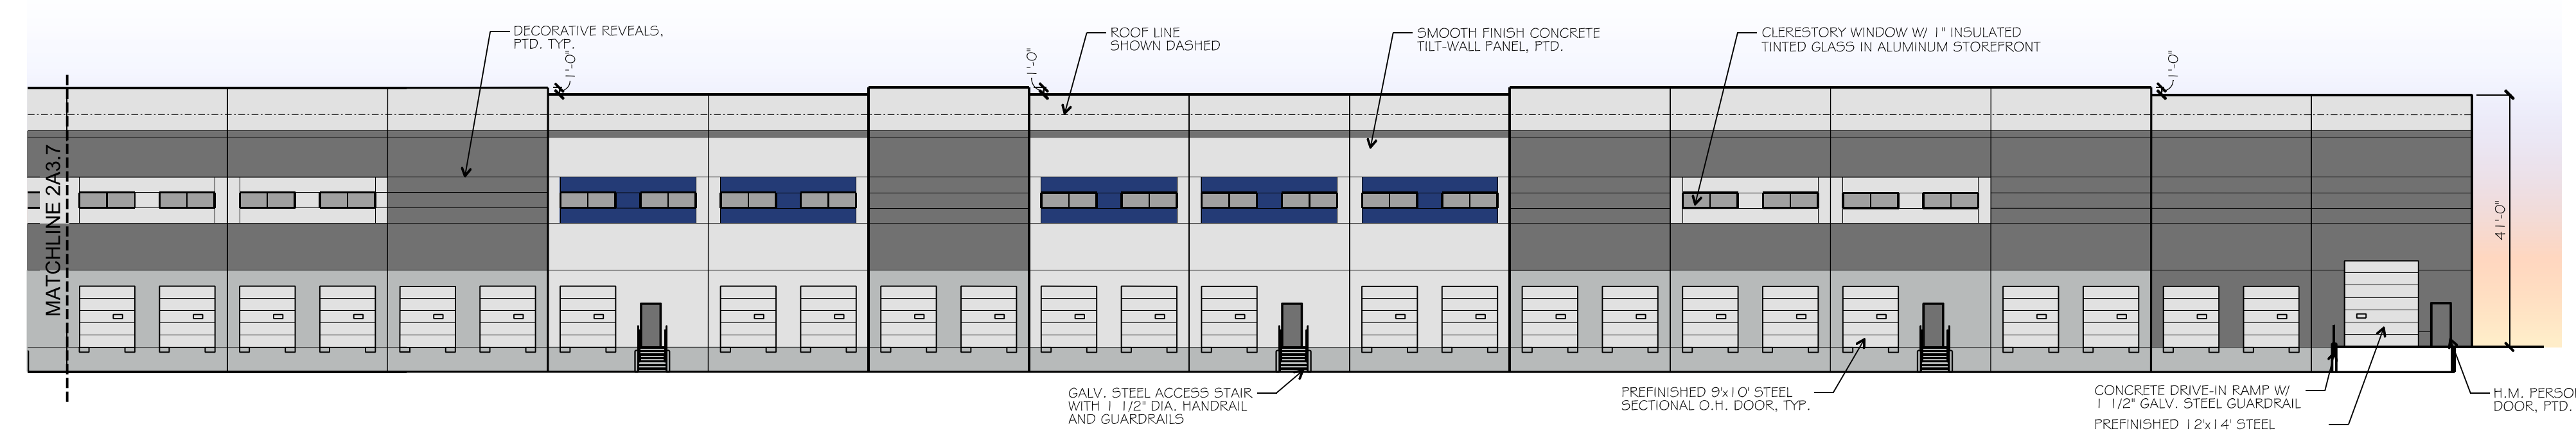

1 PARTIAL BUILDING 4
EAST ELEVATION
SCALE: 1"=20'-0"


drawn:
checked:
MARY W. PROSS
date:

PRELIMINARY

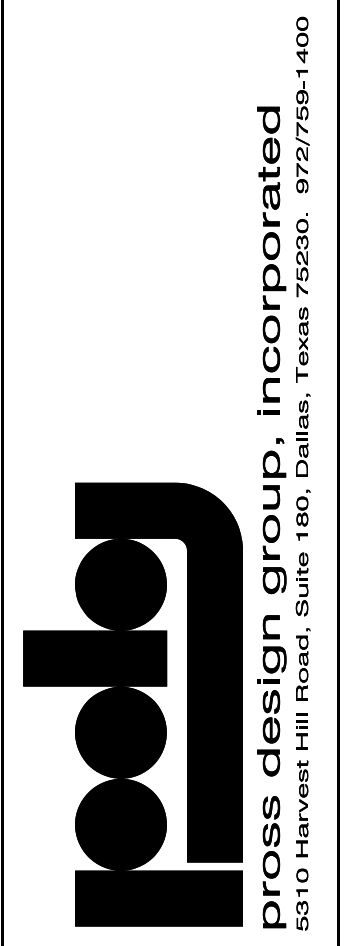


XT BELTLINE
WILMER, TEXAS

job no
2202
sheet
A3.7

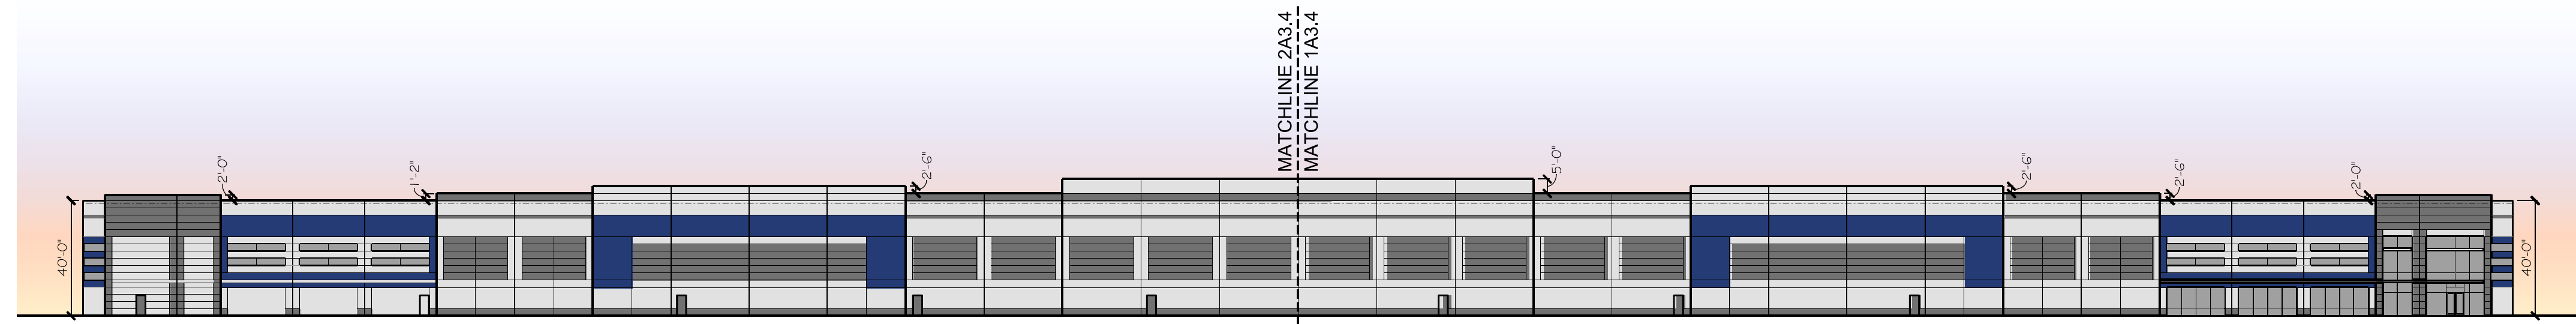


4 OVERALL BUILDING 3
WEST ELEVATION
SCALE: 1"=20'-0"


PAINT SCHEDULE	
(A)	FIELD - SPARE WHITE SW 6203
(B)	ACCENT 01 - CITYSCAPE SW 7067
(C)	ACCENT 02 - RBG 36.59.118.
(D)	ACCENT 03 - ARGOS SW 7065

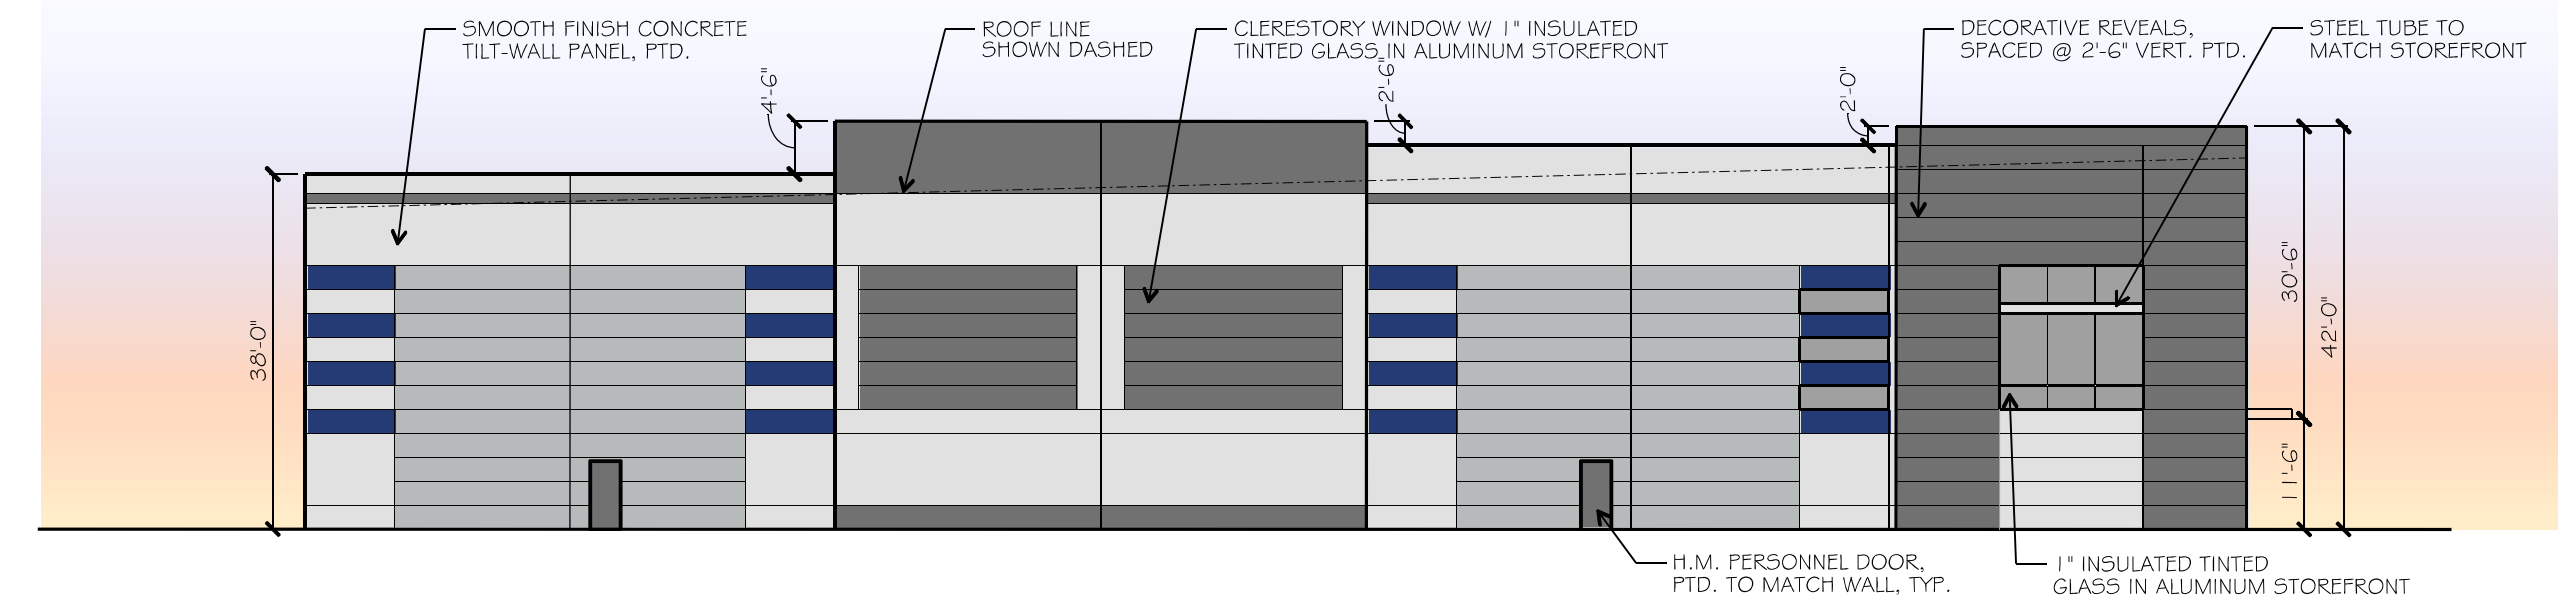


3 BUILDING 3
NORTH ELEVATION
SCALE: 1"=20'-0"

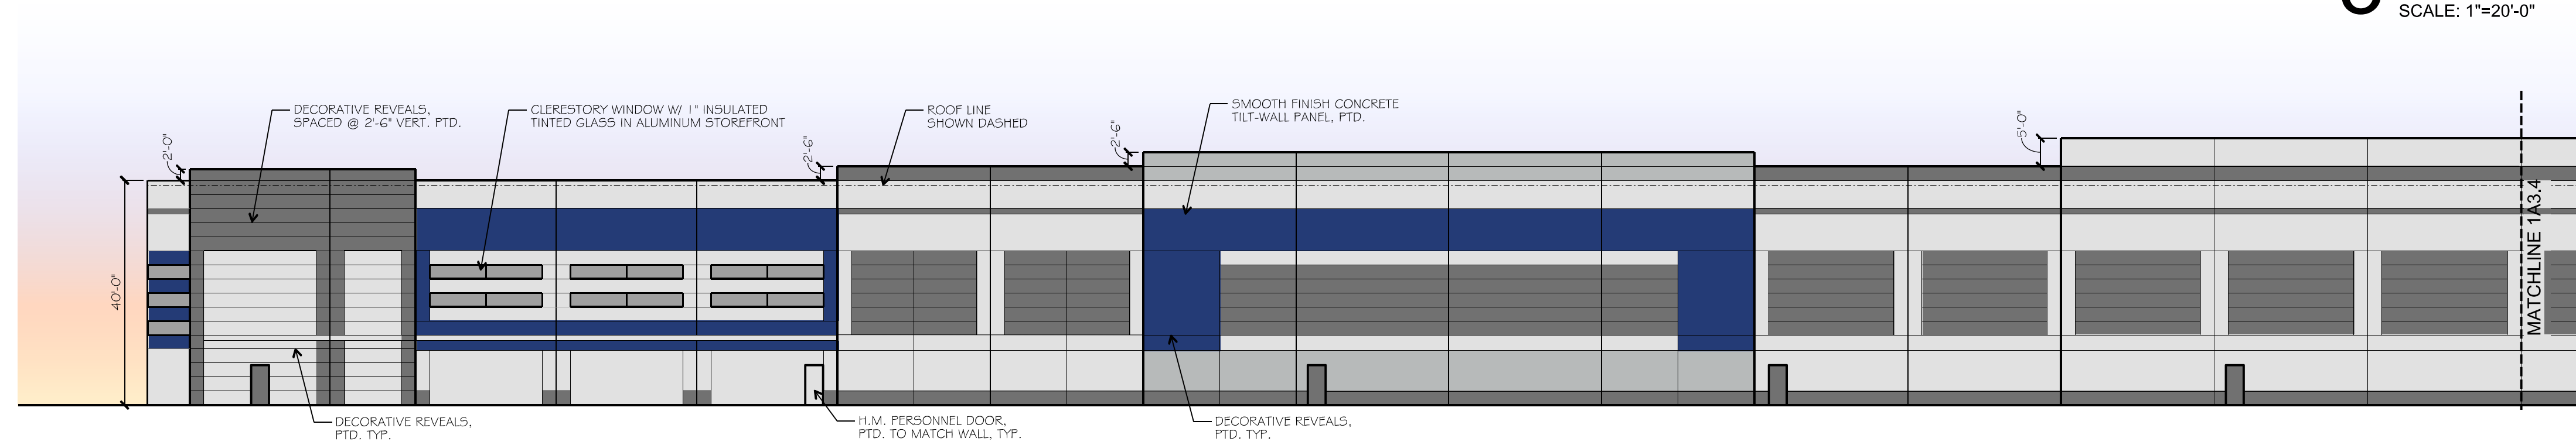


2 PARTIAL BUILDING 3
WEST ELEVATION
SCALE: 1"=20'-0"

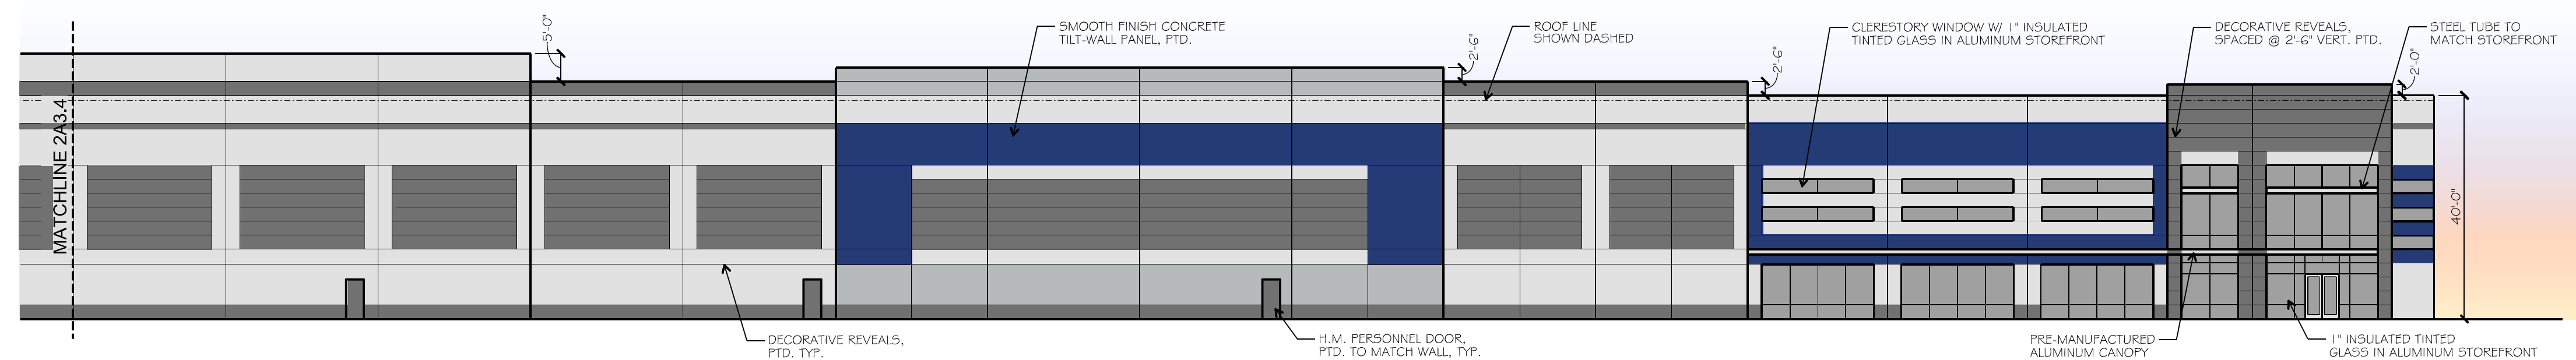

1 PARTIAL BUILDING 3
WEST ELEVATION
SCALE: 1"=20'-0"

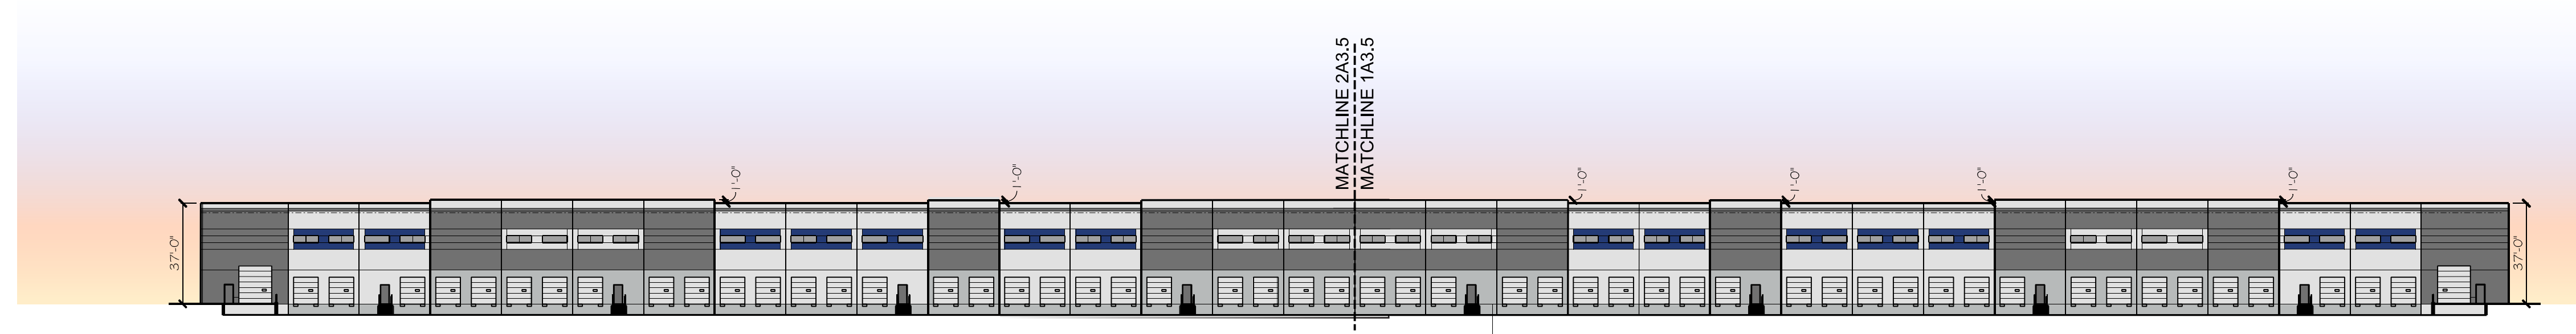


4 OVERALL BUILDING 3
EAST ELEVATION
SCALE: 1"=20'-0"

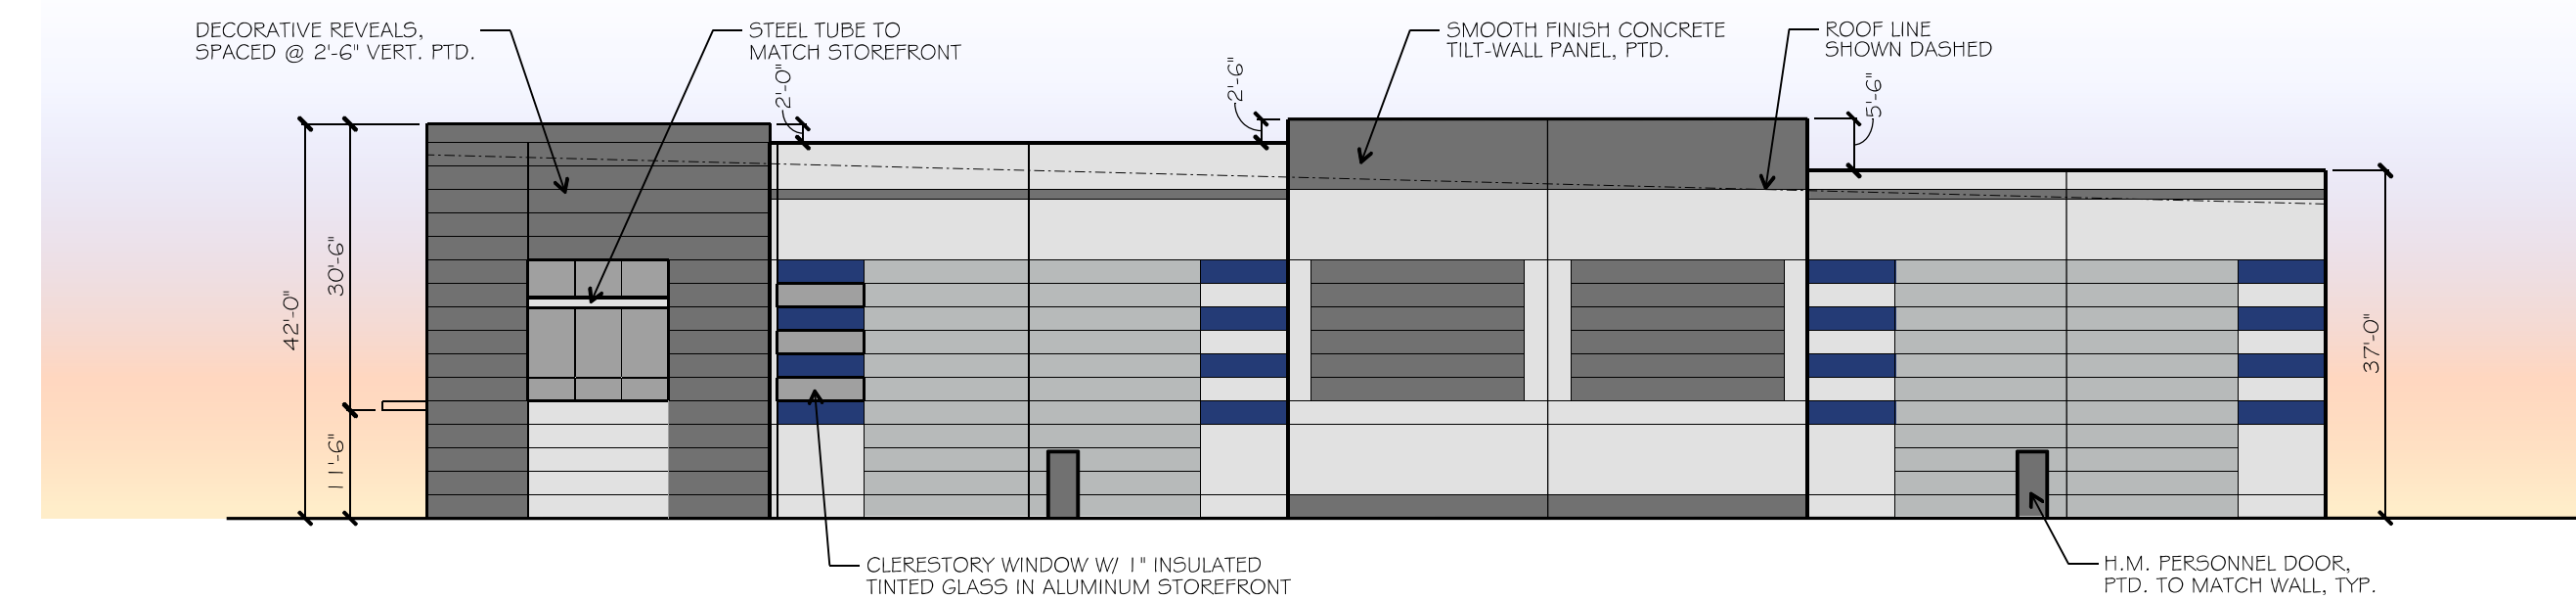


3 BUILDING 3
SOUTH ELEVATION
SCALE: 1"=20'-0"

PAINT SCHEDULE	
(A)	FIELD - SPARE WHITE SW 6203
(B)	ACCENT 01 - CITYSCAPE SW 7067
(C)	ACCENT 02 - RBG 36. 59. 118.
(D)	ACCENT 03 - ARGOS SW 7065

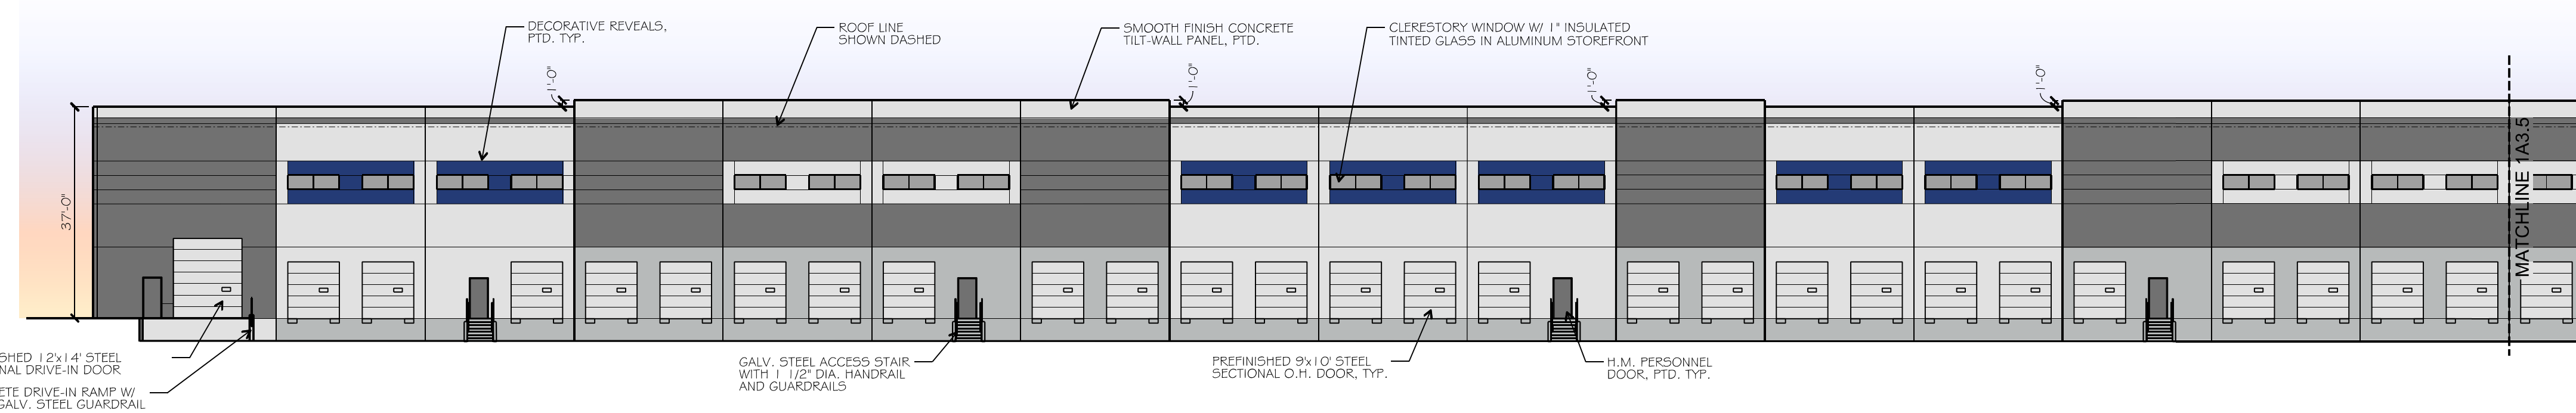

2 PARTIAL BUILDING 3
EAST ELEVATION
SCALE: 1"=20'-0"

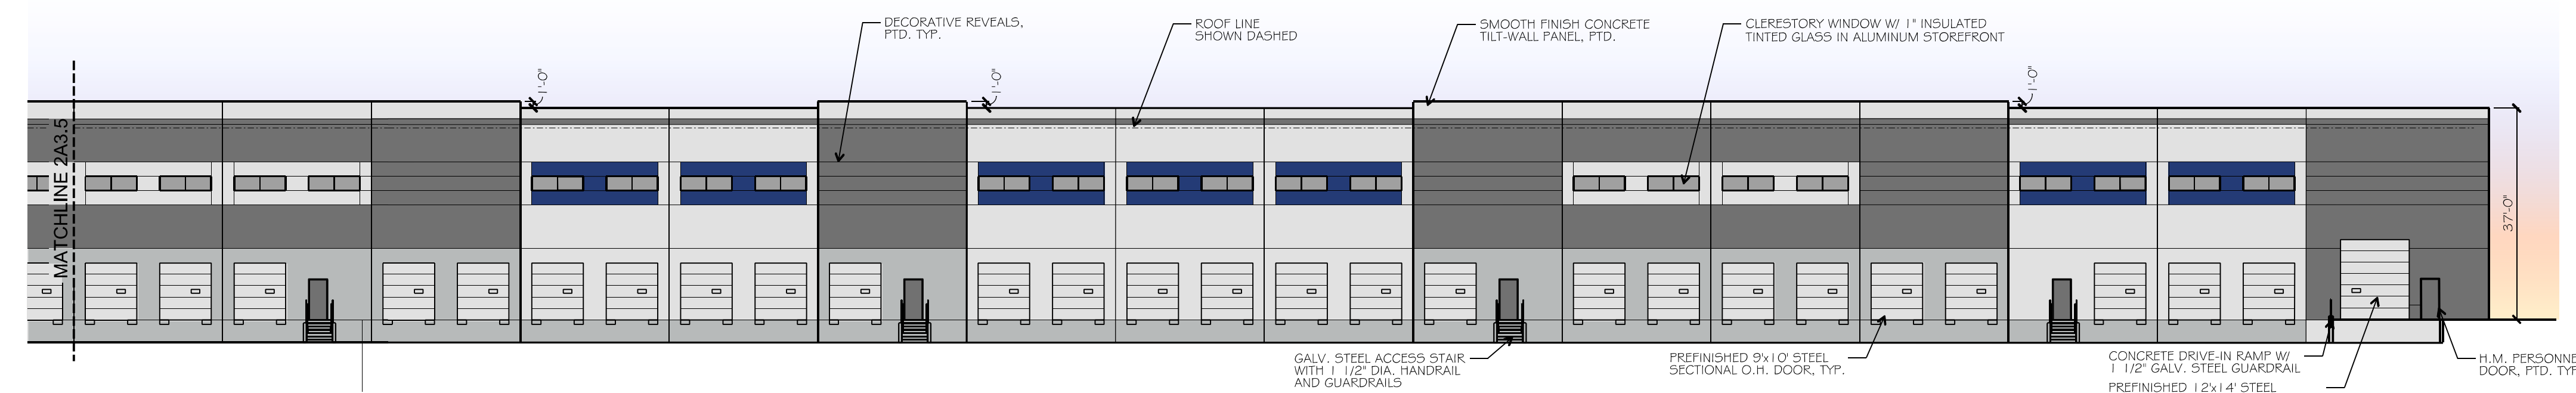


1 PARTIAL BUILDING 3
EAST ELEVATION
SCALE: 1"=20'-0"

© 2015 THIS DOCUMENT AND THE DESIGNS CONTAINED THEREIN REMAINS THE PROPERTY OF PROSS DESIGN GROUP, INC. AS AN INSTRUMENT OF PROFESSIONAL SERVICE, IT IS NOT TO BE USED IN WHOLE OR IN PART FOR ANY OTHER PURPOSE WITHOUT THE WRITTEN PERMISSION OF PROSS DESIGN GROUP.

5 TIMES
DATE'S
5 F L E S

drawn:
checked
MARY W. PROSS
date:

PRELIMINARY

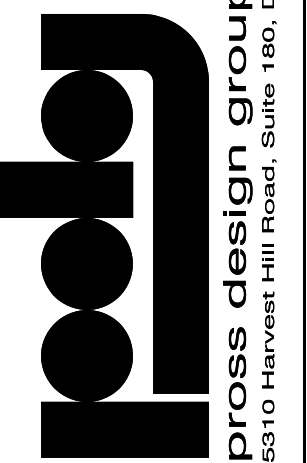

pross design group, incorporated
5010 Harvest Hill Road, Suite 160, Dallas, Texas 75246 (972) 768-1400

XT BELTLINE
WILMER, TEXAS

job no
2202
sheet
A3.5



22-ZONE-0098



Received by Planning and Design Services 09/07/22

22-ZONE-0098