


① FRONT ELEVATION DEMO
3/16" = 1'-0"



① FRONT ELEVATION
3/16" = 1'-0"

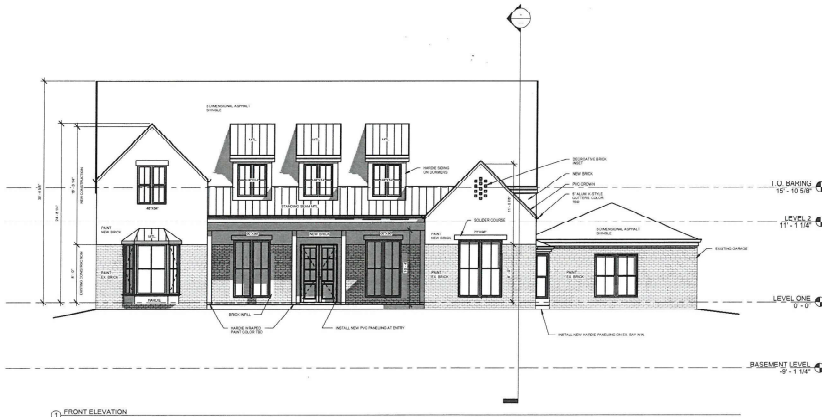

TWIN SPIRES
ARCHITECTS

TODD SHIL BURNIF - ASSOC. AIA, DESIGNER
Phone: 502.718.6870
tsa@twinspiresmodeling.com

INTERIOR DESIGN BY:

BETHANY ADAMS INTERIORS
BETHANYADAMSINTERIORS.COM
CONTACT:
502.400.4224
BETHANY ADAMS
KRISTEN REIFSTECK



No.	Description	Date

**NOLAND
RESIDENCE**

2321 STANLEY DR. LOUISVILLE KY

**ELEVATION/
DEMO**

Project Number 013-2020

Date 11.1.2022

Drawn By T S

Checked By

A500

Scale 3/16" = 1'-0"


1/10/2023 5:02:27 PM

RECEIVED


JAN 09 2023

**PLANNING & DESIGN
SERVICES**

23-VARIANCE-0003

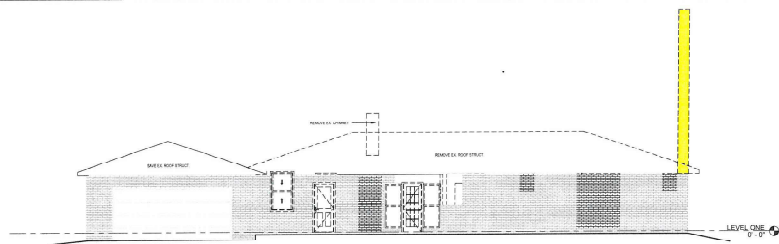

① REAR ELEVATION DEMO
3/16" = 1'-0"

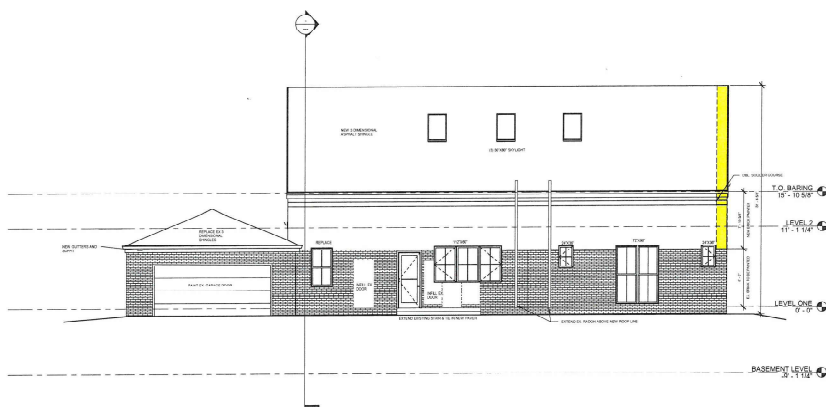

② REAR ELEVATION
3/16" = 1'-0"



TWIN SPIRES
— REMODELING —

1000 SHELBOURNE - ASSOC. AIA DESIGNER
Phone: 502.718.6870
tssd@twinspiresremodeling.com

INTERIOR DESIGN BY:

BETHANY ADAMS INTERIORS
BETHANYADAMSINTERIORS.COM
LURU ALL
502.405.4224
BETHANY ADAMS
KRISTEN REIFSTOCK



No.	Description	Date

**NOLAND
RESIDENCE**

2321 STANLEY DR. LOUISVILLE KY

**ELEVATION/
DEMO**

Project Number 013-2020

Date 11.1.2022

Drawn By Author

Checked By

A501

Scale 3/16" = 1'-0"


16/3/2023 1:02:22 PM

RECEIVED


JAN 09 2023

**PLANNING & DESIGN
SERVICES**

23-VARIANCE-0003

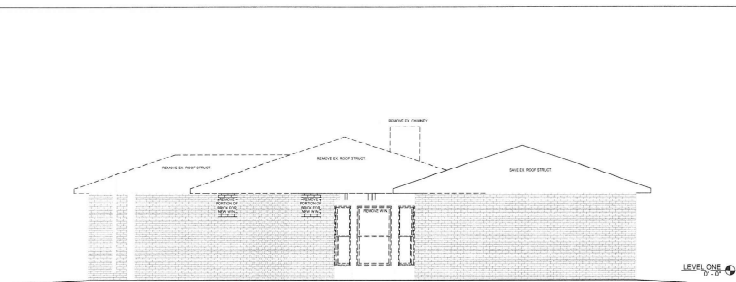

① RIGHT ELEVATION DEMO
1/4" = 1'-0"

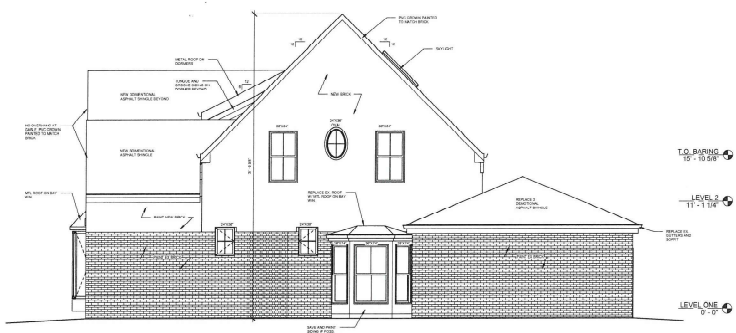

① RIGHT ELEVATION
1/4" = 1'-0"



TWIN SPIRES
REMODELING

TODD SHELBY - ASSOC. AIA, DESIGNER
Phone: 502-718-6870
tsr@twinpiresremodeling.com

INTERIOR DESIGN BY:

BETHANY ADAMS INTERIORS
BETHANYADAMSINTERIORS.COM
LOUISVILLE, KY 40202
BETHANY ADAMS
KRISTEN REPFSTECK



No.	Description	Date

**NOLAND
RESIDENCE**

2321 STANLEY DR. LOUISVILLE KY

**ELEVATION/
DEMO**

Project Number 013-2020

Date 11.1.2022

Drawn By Author

Checked By

A502


Scale 1/4" = 1'-0"

RECEIVED


JAN 09 2023

**PLANNING & DESIGN
SERVICES**

83-VARIANCE-0003

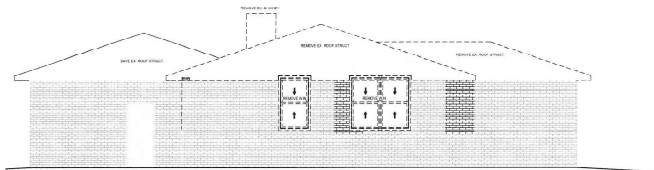

① LEFT ELEVATION DEMO
1/4" = 1'-0"

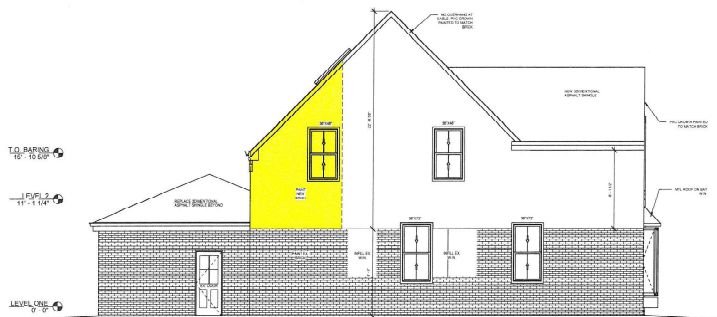

① LEFT ELEVATION
1/4" = 1'-0"



TWIN SPIRES
— S.F.M.D.D.F.L.L.N.G. —

1000 SHELBOURNE - ASSOC. AIA DESIGNER
Phone: 502.718.6670
tss@twinspiresmodeling.com

INTERIOR DESIGN BY:

BETHANY ADAMS INTERIORS
BETHANYADAMSINTERIORS.COM
LOUISVILLE, KY
502.405.4234
BETHANY ADAMS
KRISTEN REIPSTECK



No.	Description	Date

**NOLAND
RESIDENCE**

2321 STANLEY DR. LOUISVILLE KY

**ELEVATION/
DEMO**

Project Number: 013-2020
Date: 11.1.2022
Drawn By: Author
Checked By:

A503

Scale: 1/4" = 1'-0"

11/02/2022 5:02:26 PM

RECEIVED

JAN 09 2023

**PLANNING & DESIGN
SERVICES**

23-VARIANCE-0003