

Louisville, KY

SPRINGS AT HURSTBOURNE

Sign Package

CONTINENTAL
PROPERTIES


RECEIVED

APR 05 2016
PLANNING &
DESIGN SERVICES

03.22.16

16 WAIVER 1009

2014 Eastern Club House
Front Elevation Halo Illuminated Channel Letters

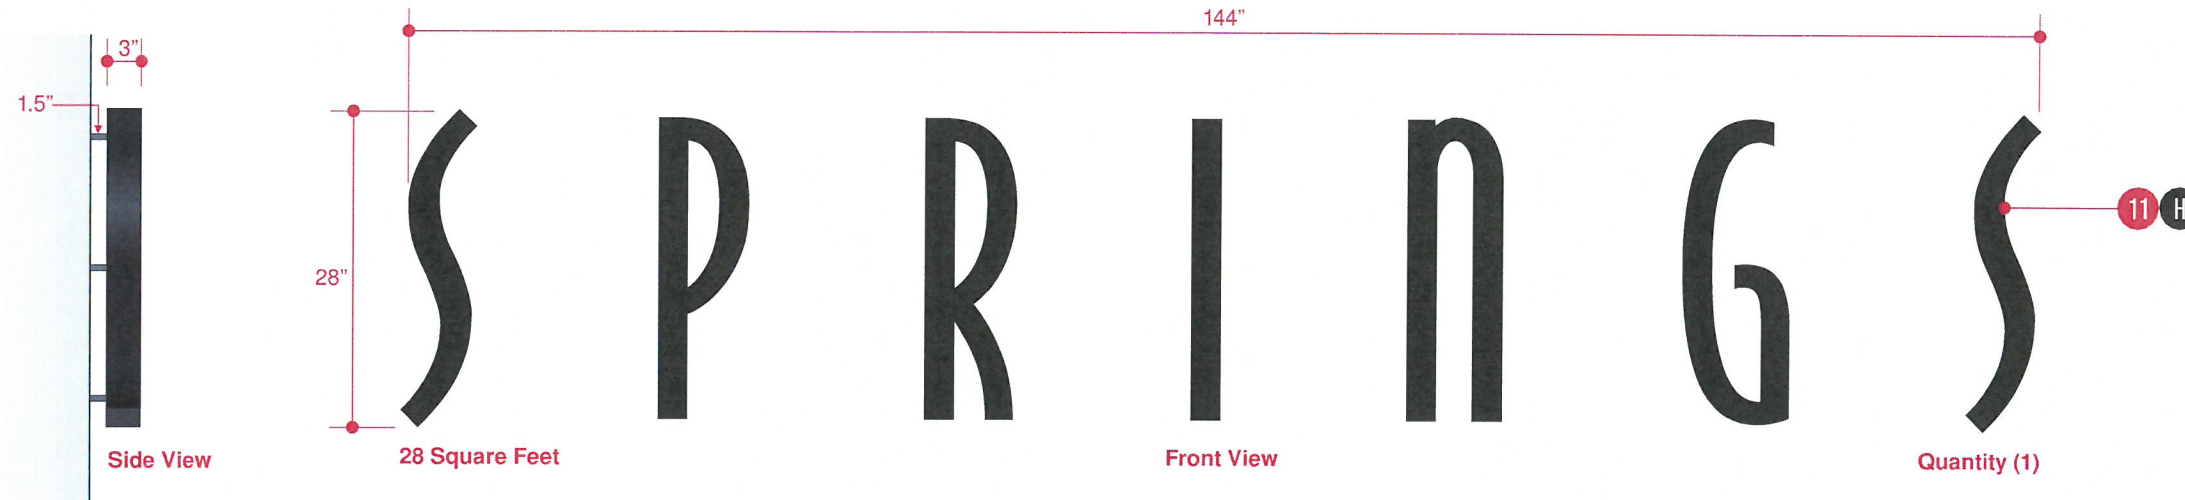

Sign Specifications

- 11 Halo illuminated reverse channel letter

Color Specifications

- H Black, semi-gloss finish

RECEIVED
APR 05 2016
PLANNING &
DESIGN SERVICES



Front Elevation



CLIENT CONTACT
Continental Fund
Sara Johnson
Continental Properties
262.502.5500
sjohnson@cproperties.com

SITE
Springs at Hurstbourne
Louisville, KY

FILE
Sales Rep
CJ Hines
File Name
springs HURSTBOURNE
Design
TDH
Draft: 12.11.15
Rev 1:
Rev 2:
Rev 3:
Rev 4:
Rev 5:
Rev 6:


- CLIENT REVIEW
- Approved
 - Approved as Noted
 - Revise & Re-submit

Name _____
Title _____
Date _____

This is an original unpublished drawing, created by Sign Systems, Inc. It is submitted for your use in connection with the project being planned for by Sign Systems, Inc. It is not to be shown to anyone outside of your organization, nor is it to be used, reproduced, copied, or exhibited in any other fashion without expressed consent from an authorized Sign Systems, Inc representative. All or any part of this design, excluding registered trademarks, remains the property of Sign Systems, Inc. Any use that is not authorized may result in a design fee to be determined by Sign Systems, Inc.



2014 Eastern Club House
Left Elevation Halo Illuminated Channel Letters

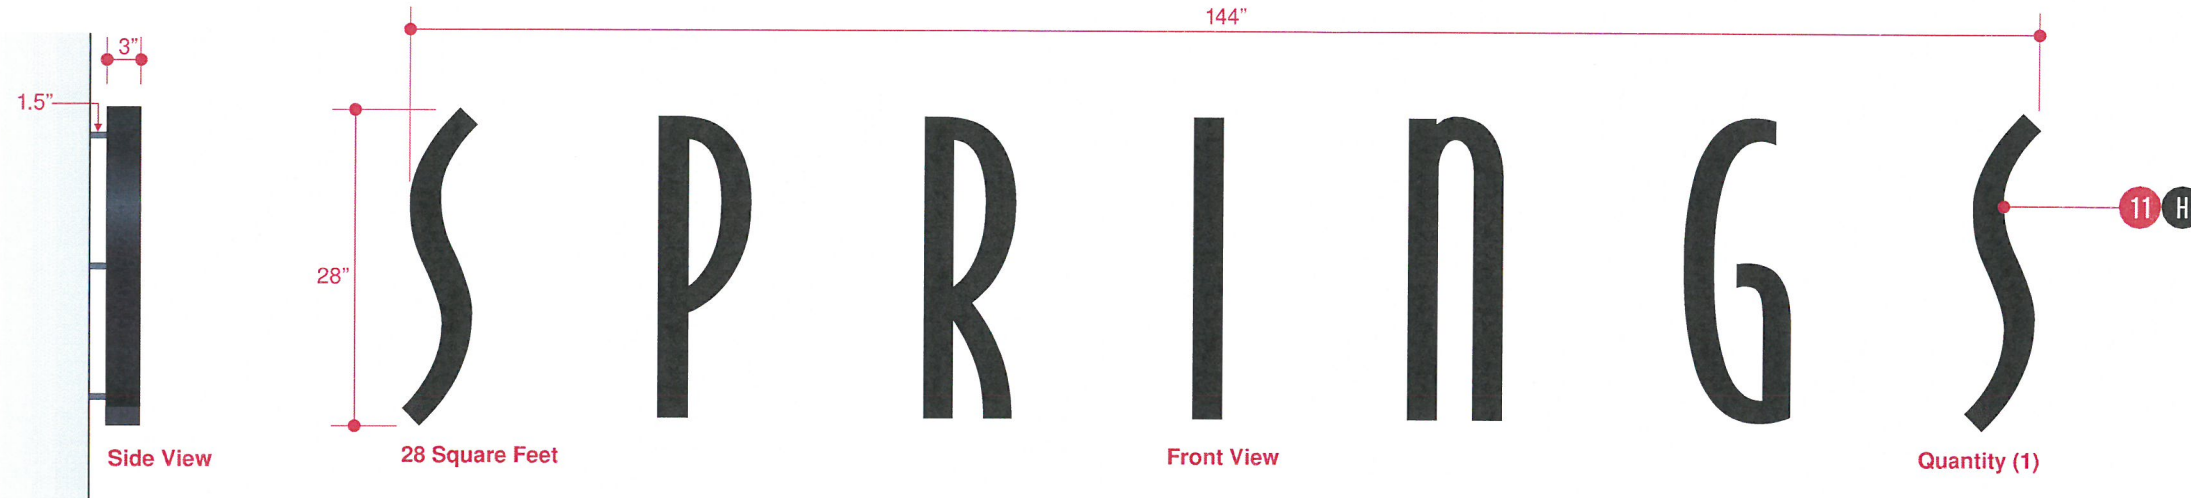

Sign Specifications

- 11 Halo illuminated reverse channel letter

Color Specifications

- H Black, semi-gloss finish

RECEIVED
APR 05 2013
PLANNING &
DESIGN SERVICES



Left Elevation



CLIENT CONTACT
Continental Fund
Sara Johnson
Continental Properties
262.502.5500
sjohnson@cproperties.com

SITE
Springs at Hurstbourne
Louisville, KY

FILE
Sales Rep
CJ Hines
File Name
springs HURSTBOURNE
Design
TDH
Draft: 12.11.15
Rev 1:
Rev 2:
Rev 3:
Rev 4:
Rev 5:
Rev 6:


- CLIENT REVIEW
- Approved
 - Approved as Noted
 - Revise & Re-submit

Name _____
Title _____
Date _____

This is an original unpublished drawing, created by Sign Systems, Inc. It is submitted for your use in connection with the project being planned for by Sign Systems, Inc. It is not to be shown to anyone outside of your organization, nor is it to be used, reproduced, copied, or exhibited in any other fashion without expressed consent from an authorized Sign Systems, Inc representative. All or any part of this design, excluding registered trademarks, remains the property of Sign Systems, Inc. Any use that is not authorized may result in a design fee to be determined by Sign Systems, Inc.



2014 Eastern Club House
Right Elevation Halo Illuminated Channel Letters

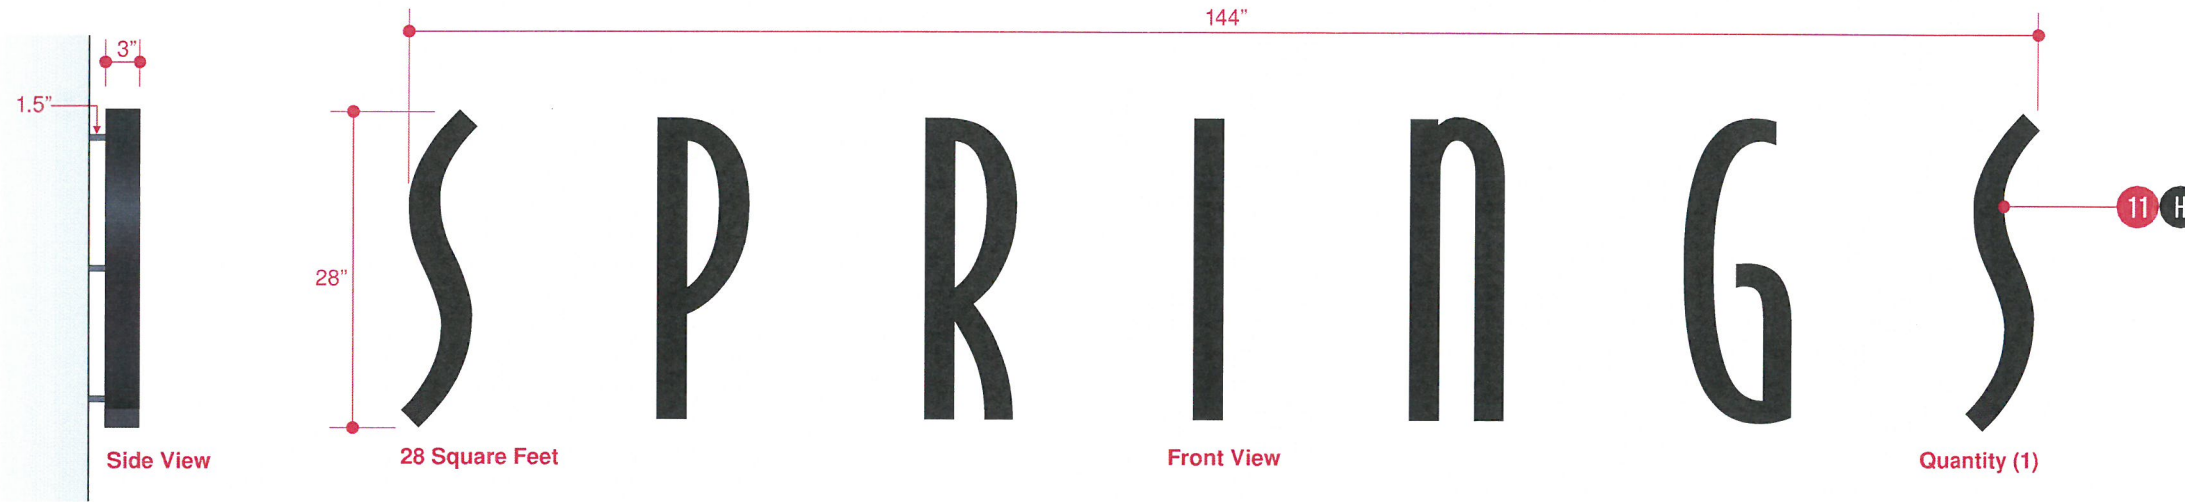

Sign Specifications

11 Halo illuminated reverse channel letter

Color Specifications

H Black, semi-gloss finish

RECEIVED
APR 05 2015
PLANNING &
DESIGN SERVICES



Right Side Elevation


CLIENT	SPRINGS APARTMENTS	
	CONTACT	Continental Fund Sara Johnson Continental Properties 262.502.5500 sjohnson@cproperties.com
SITE	Springs at Hurstbourne Louisville, KY	
FILE	Sales Rep CJ Hines File Name springs HURSTBOURNE Design TDH Draft: 12.11.15 Rev 1: Rev 2: Rev 3: Rev 4: Rev 5: Rev 6:	
CLIENT REVIEW	<input type="checkbox"/> Approved <input type="checkbox"/> Approved as Noted <input type="checkbox"/> Revise & Re-submit	
	Name _____ Title _____ Date _____	
<p>This is an original unpublished drawing, created by Sign Systems, Inc. It is submitted for your use in connection with the project being planned for by Sign Systems, Inc. It is not to be shown to anyone outside of your organization, nor is it to be used, reproduced, copied, or exhibited in any other fashion without expressed consent from an authorized Sign Systems, Inc representative. All or any part of this design, excluding registered trademarks, remains the property of Sign Systems, Inc. Any use that is not authorized may result in a design fee to be determined by Sign Systems, Inc.</p>		






Front Elevation

SCALE: 3/32"=1'0"

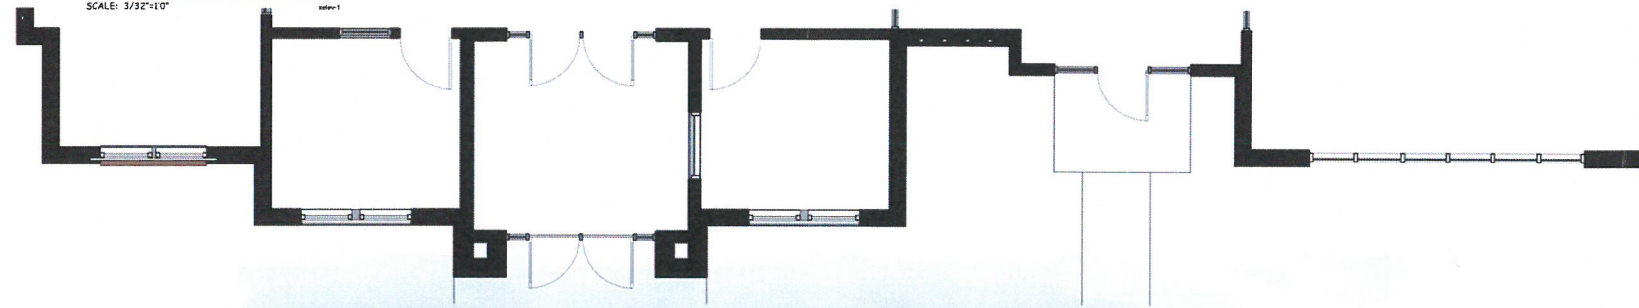

Right Side Elevation

SCALE: 3/32"=1'0"

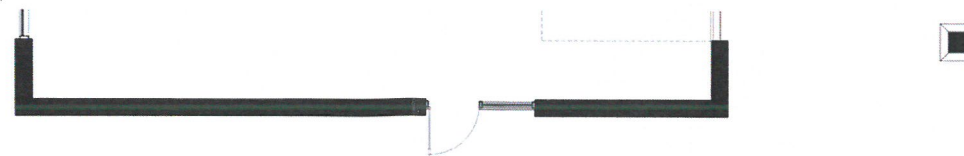

CLUBHOUSE


4340 SQ FT

03-04-2016



Rear Elevation

SCALE: 3/32"=1'0"

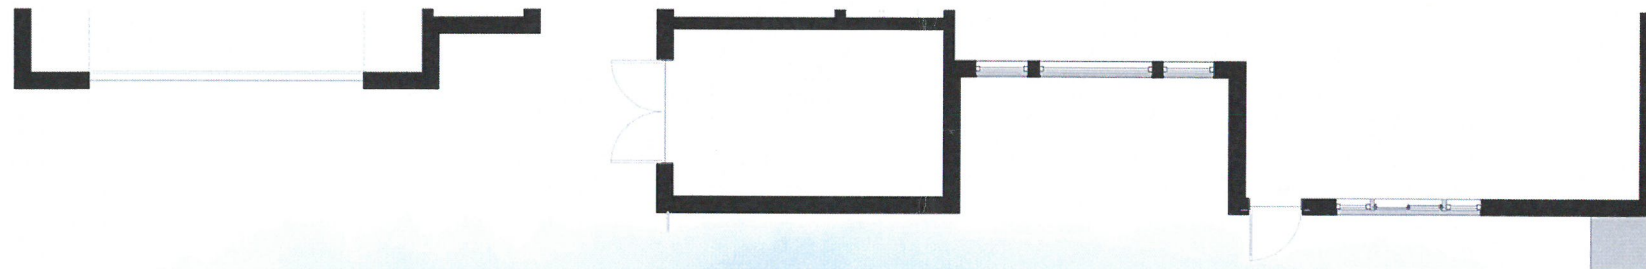

Left Side Elevation


SCALE: 3/32"=1'0"



CLUBHOUSE

4340 SQ FT

03-04-2016

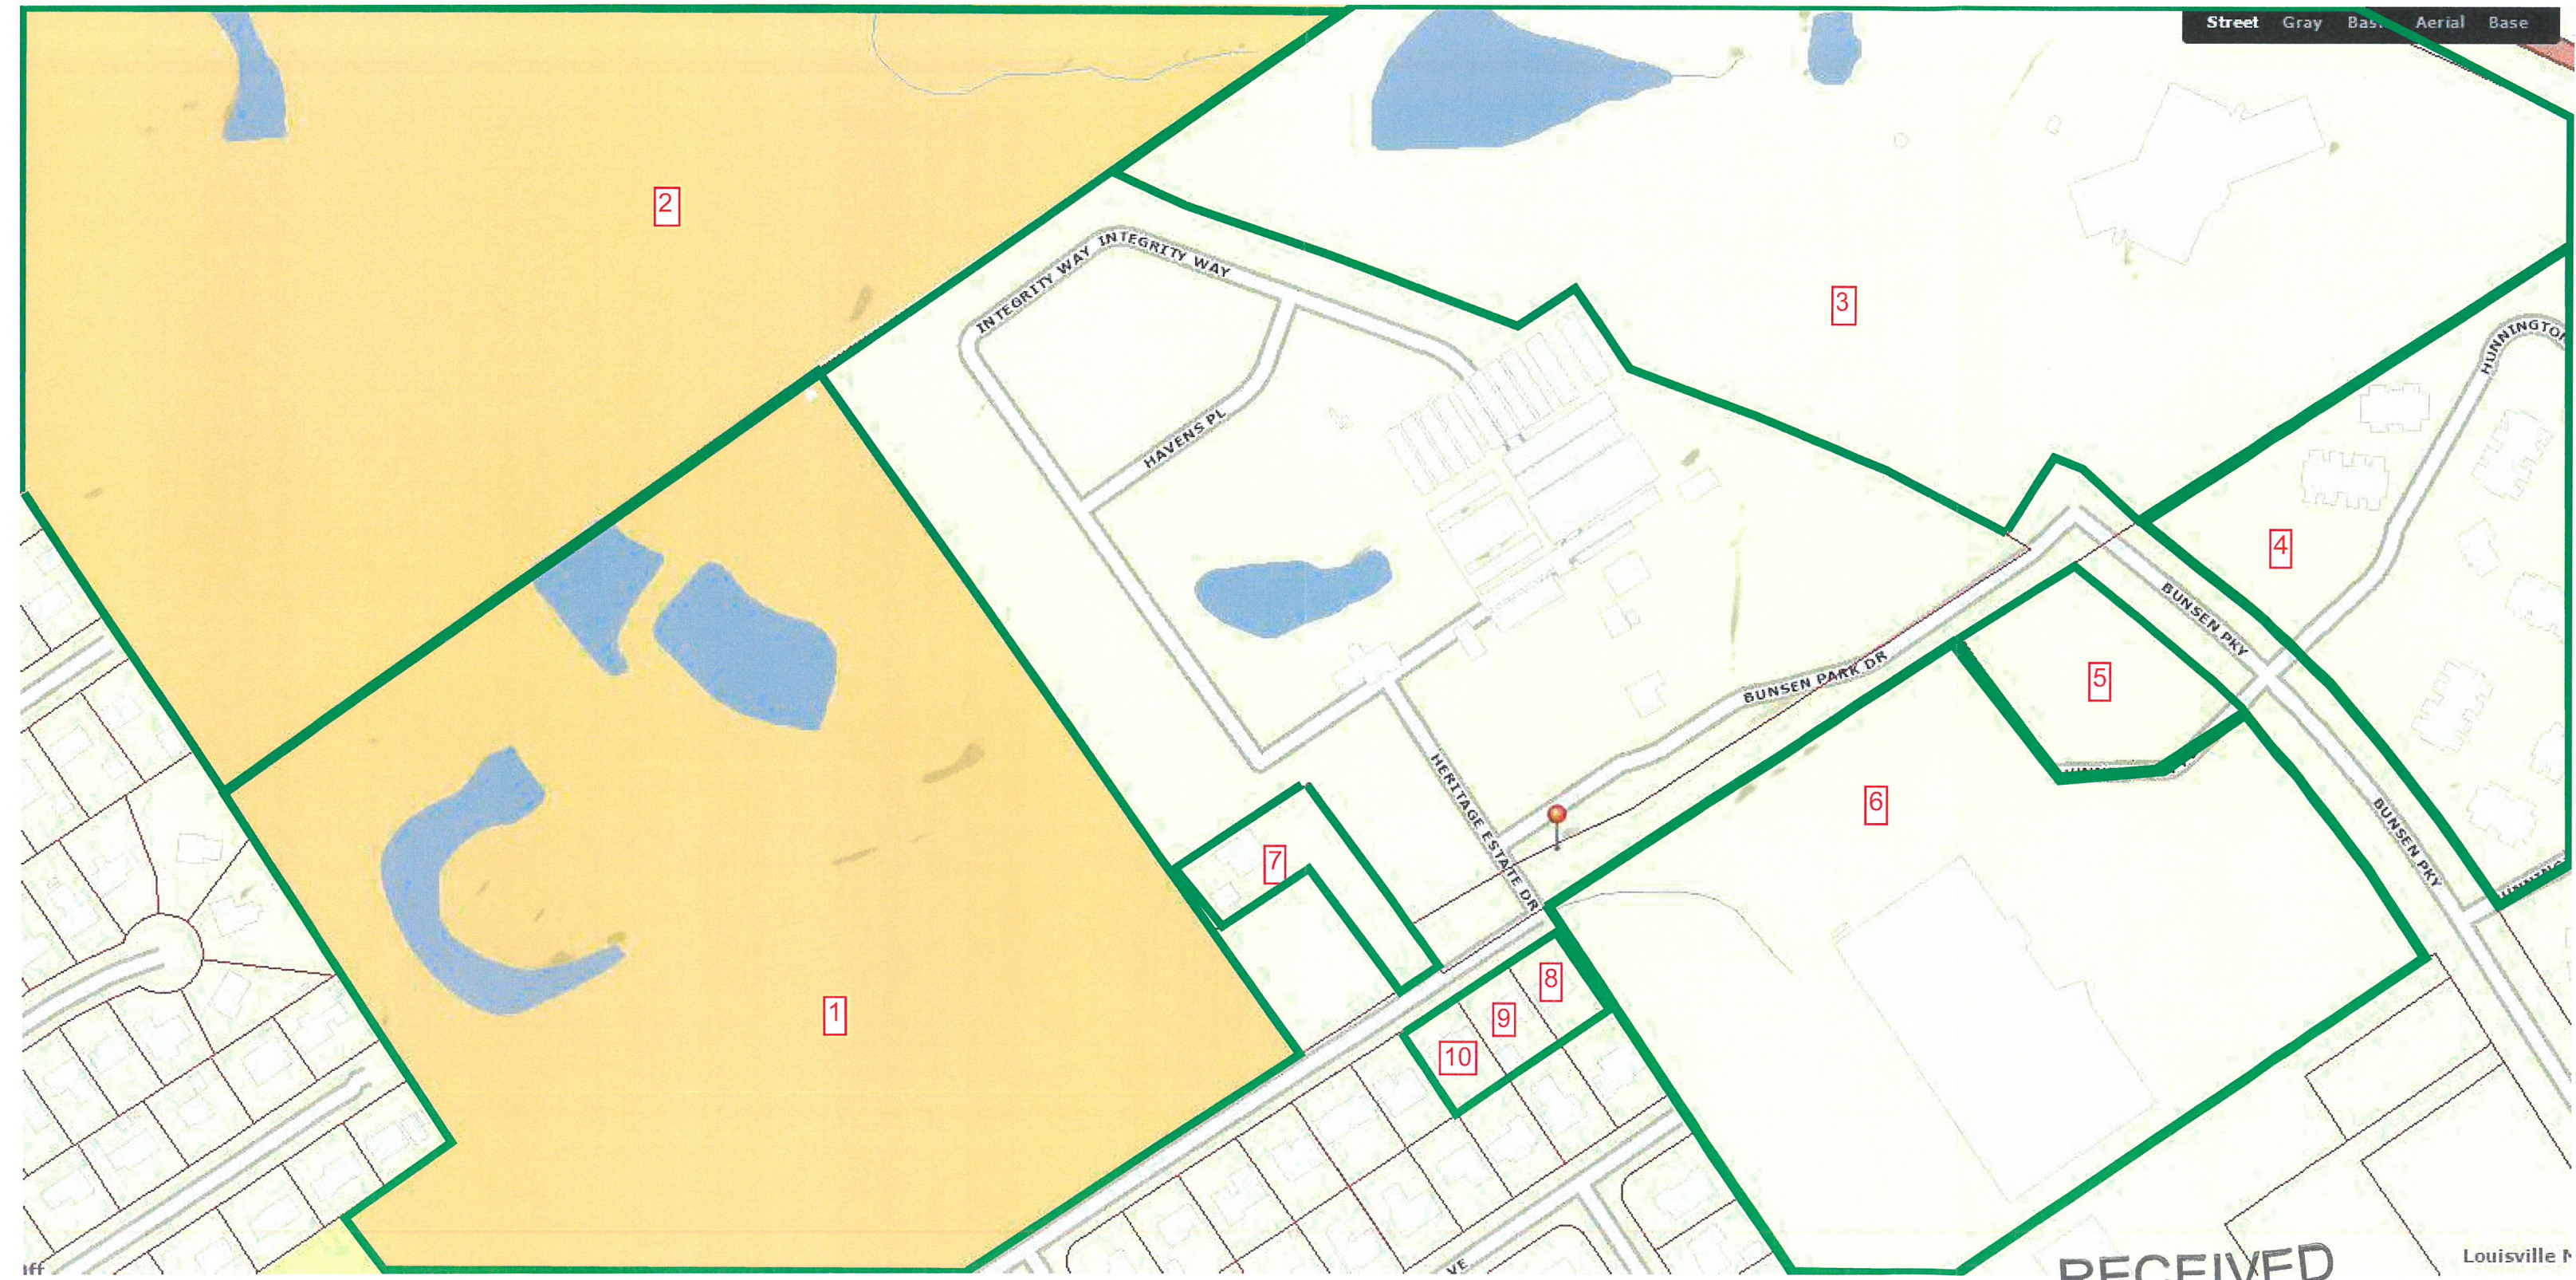

RECEIVED
APR 05 2016
PLANNING &
DESIGN SERVICES

16 WAIVER 1009

Louisville M