


PROPOSED GARAGE  
1342 S 1ST STREET  
LOUISVILLE, KY 40208

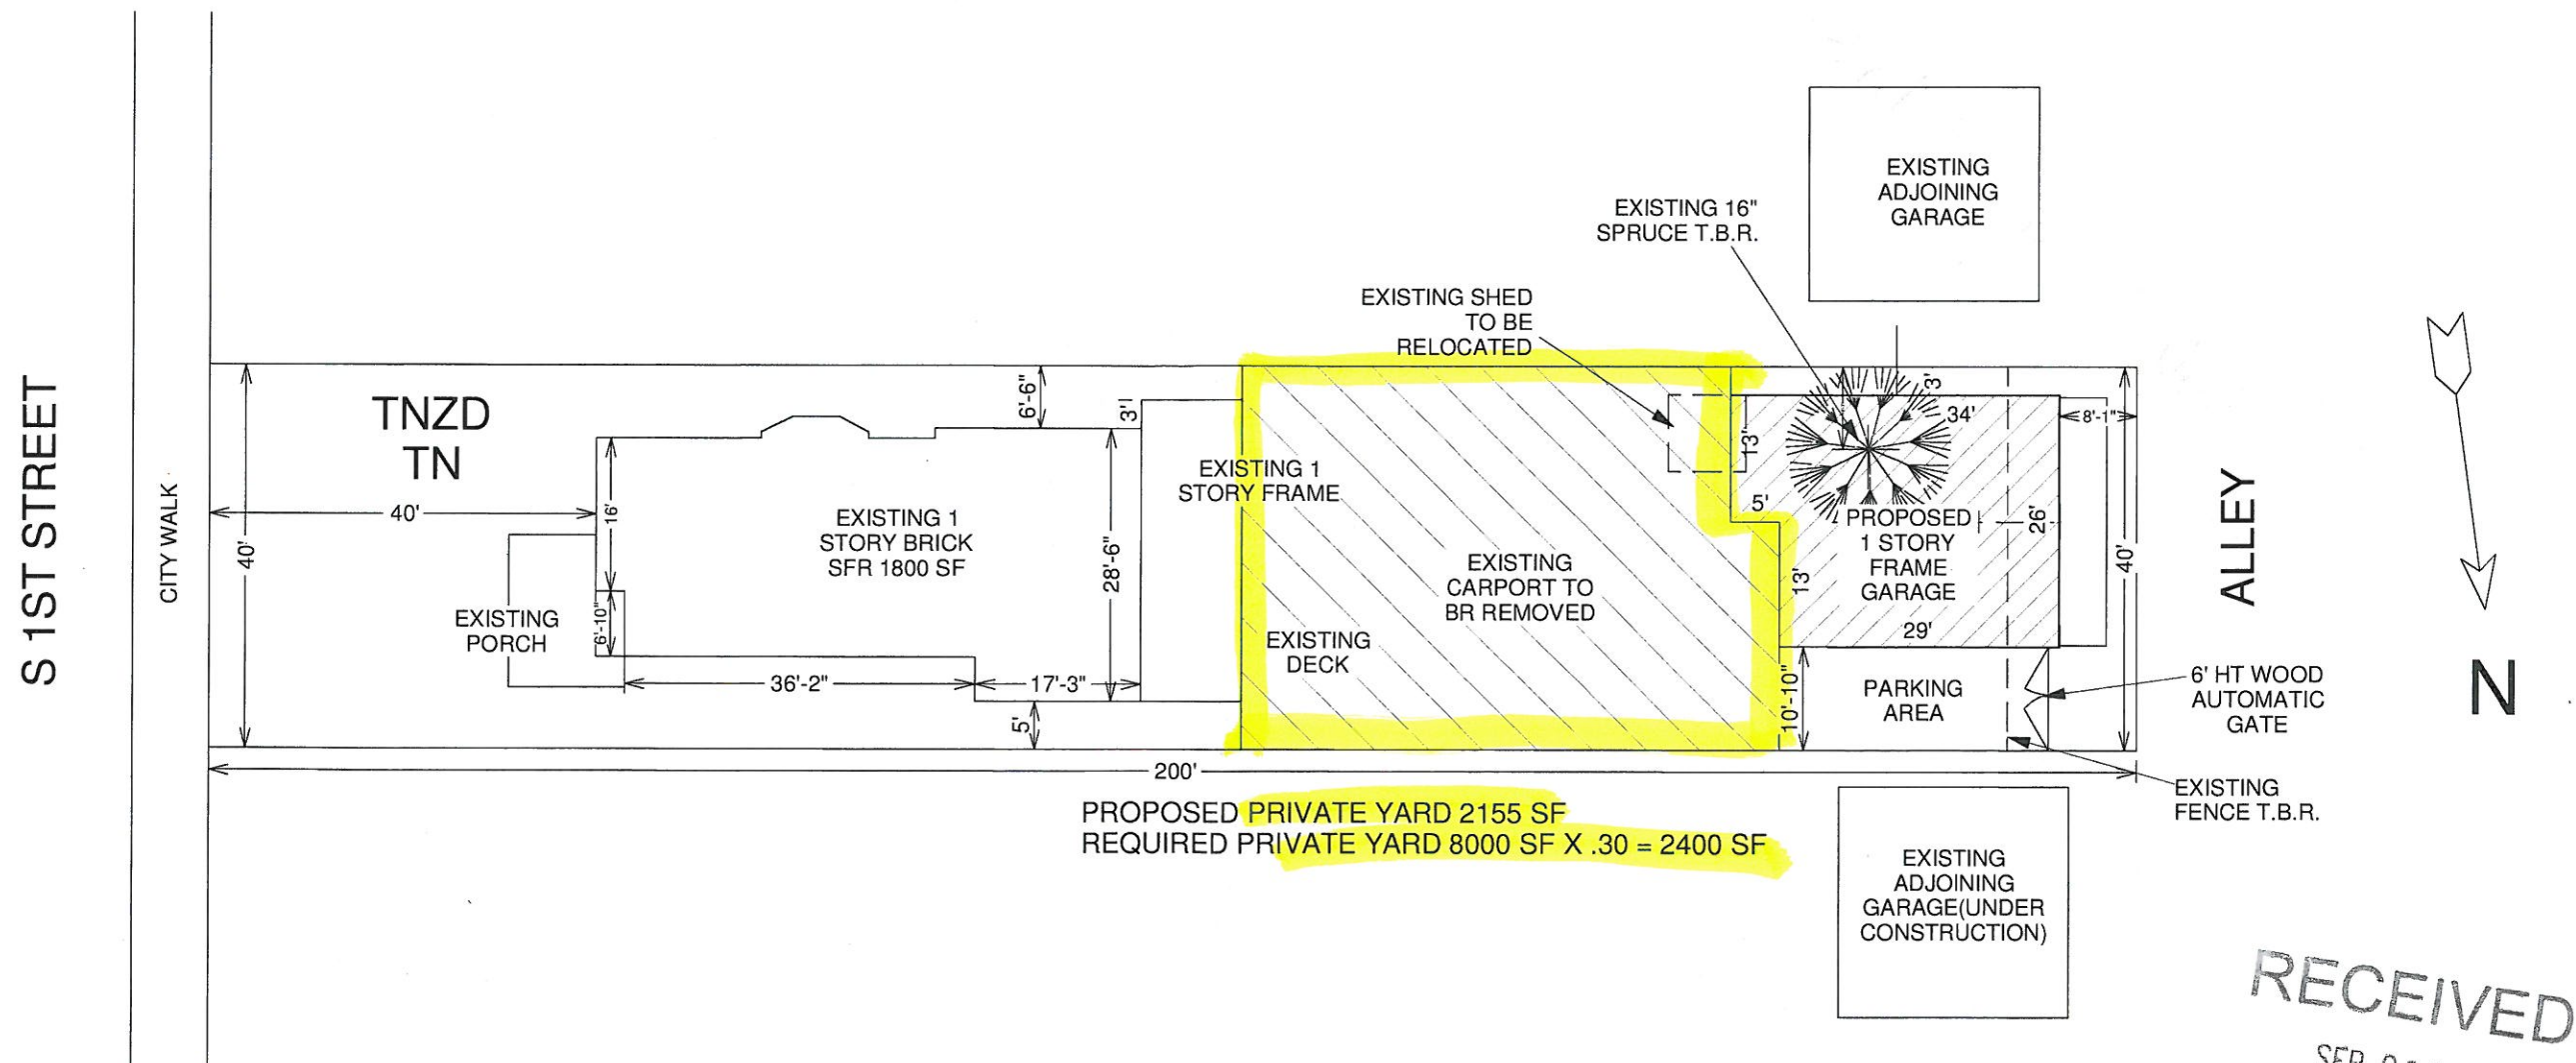

RECEIVED

SEP 09 2014  
PLANNING &  
DESIGN SERVICES

CHARLIE WILLIAMS DESIGN, INC.  
1626 WINDSOR PLACE  
LOUISVILLE, KY 40204  
502 459 1810

14 VARIANCE 1086



PROPOSED SITE PLAN

SCALE 1"=20'