

RECEIVED


2147 Melrose

DEC 04 2017

PLANNING &
DESIGN SERVICES

$\frac{1}{4}" = 1'00"$

Cracker Barrel
framing

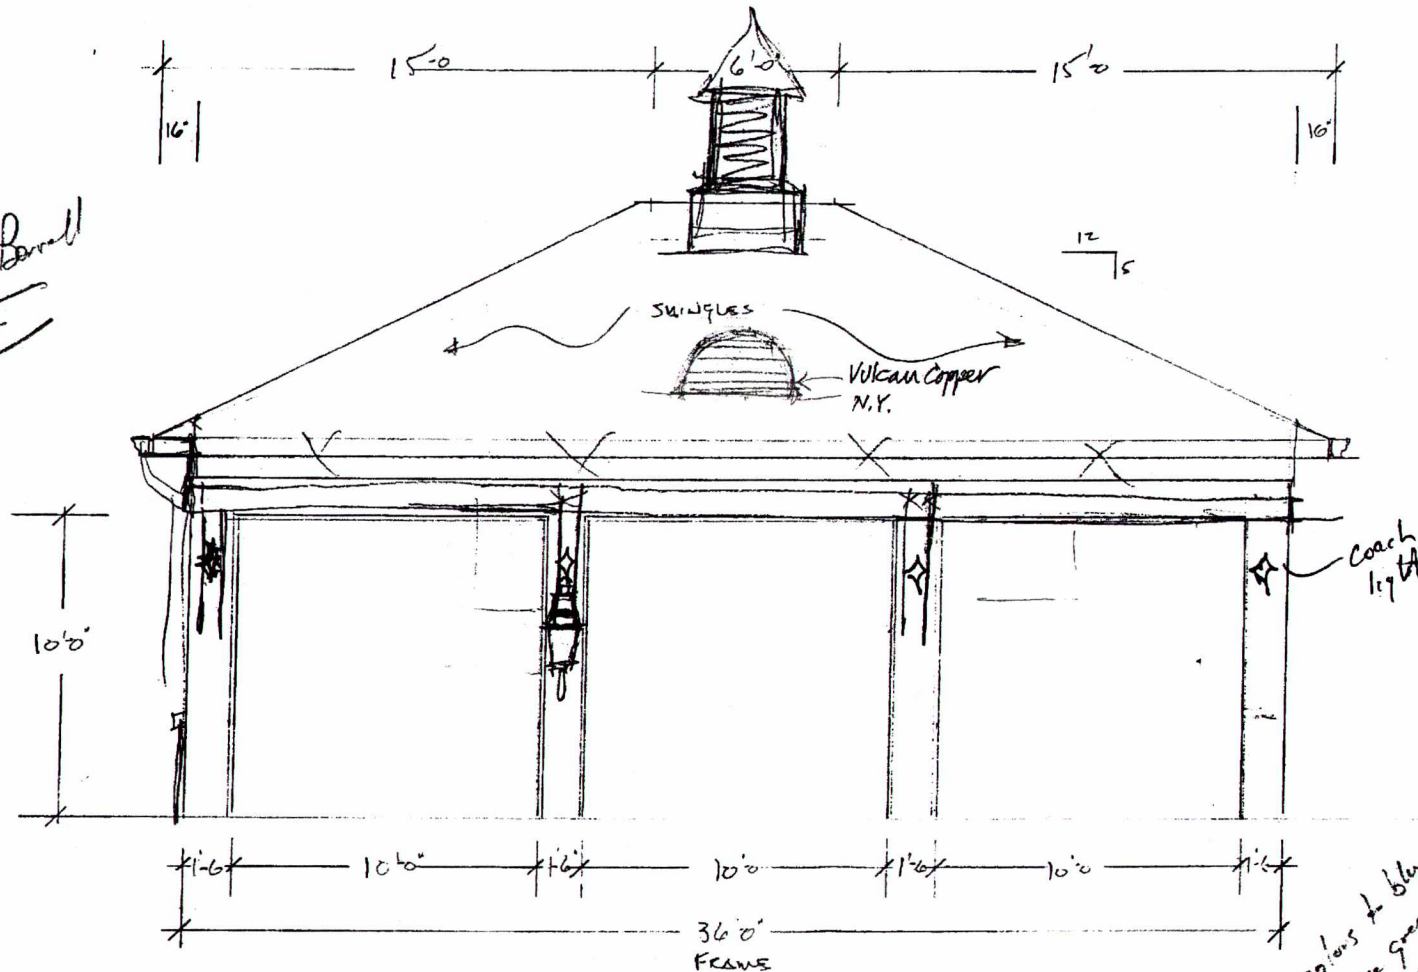

4 brackets
4 lights

- colors to blend in
- spec green
- door

17 VARIANCE 1098


RECEIVED

2167 Malvern

DEC 04 2017
PLANNING &
DESIGN SERVICES

Side elevation
back similar, 36'-0"

SCALE
1/4" = 1'-0"

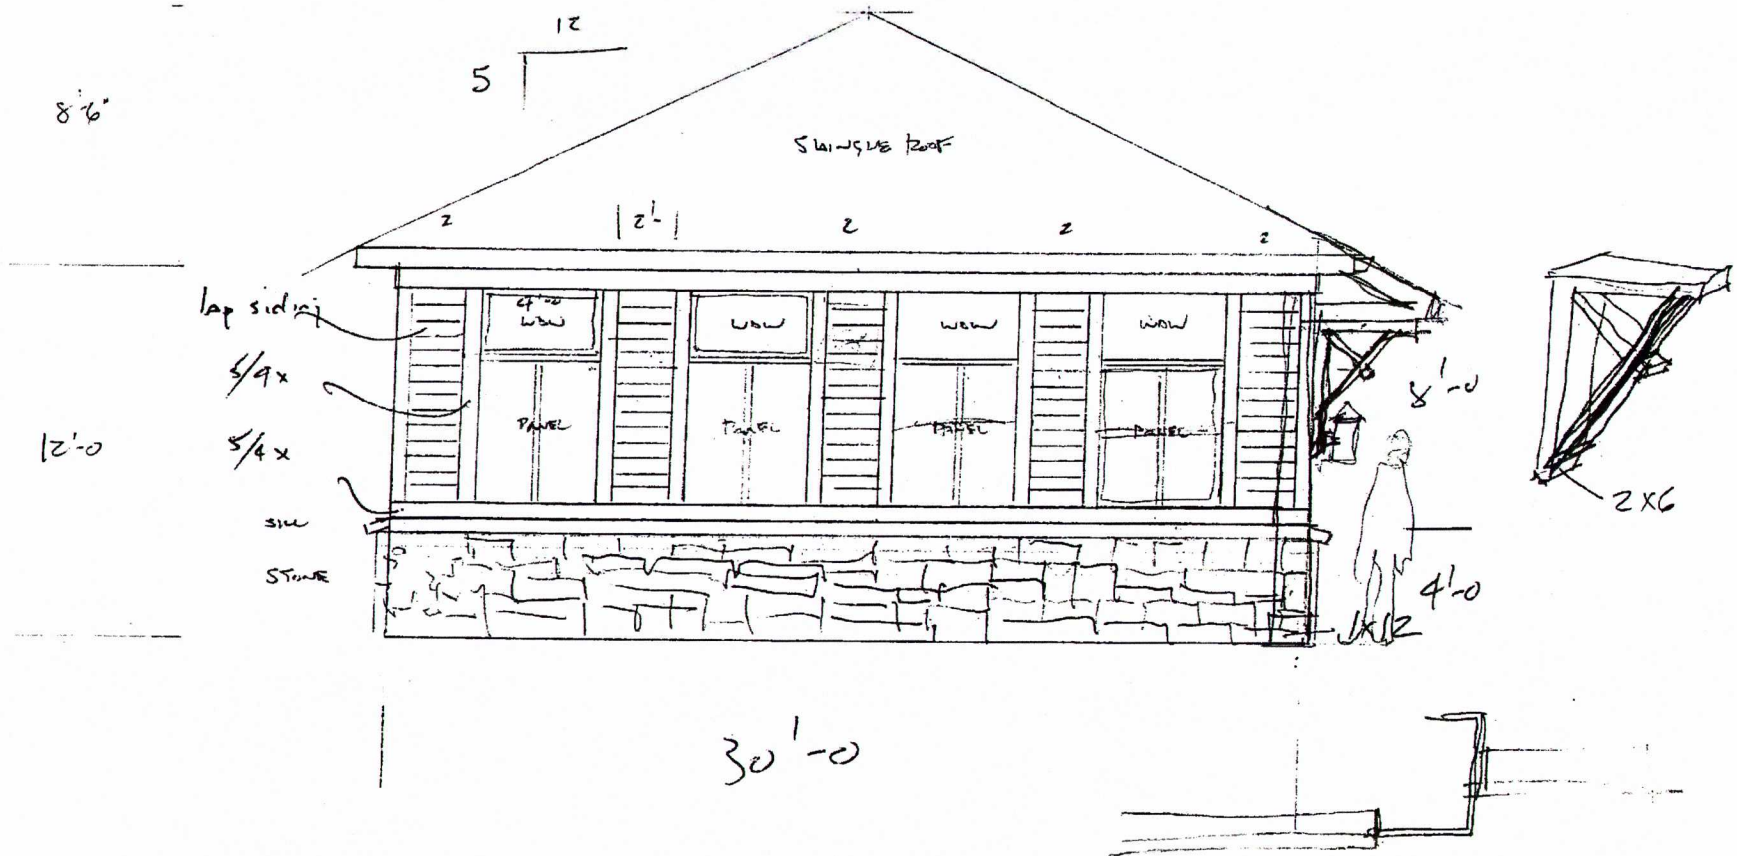


MILLVALE GARAGE - REAR ELEVATION

1/4" = 1'-0"

RECEIVED

DEC 04 2017

PLANNING &
DESIGN SERVICES

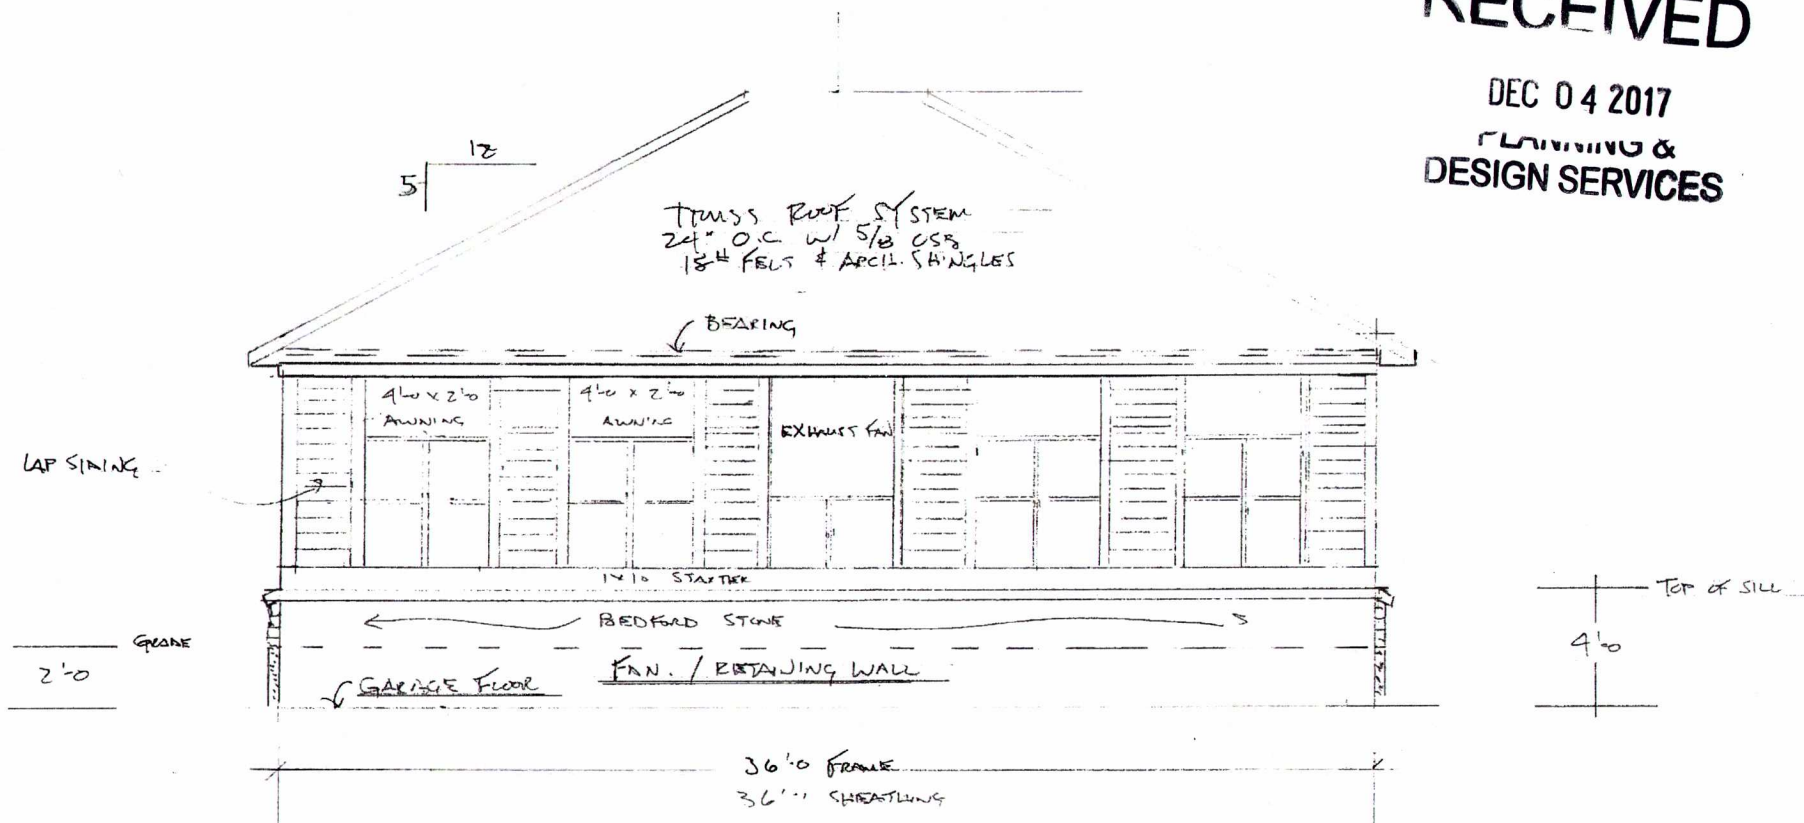

17 VARIANCE 1098