


① RIGHT ELEVATION
1/4" = 1'-0"

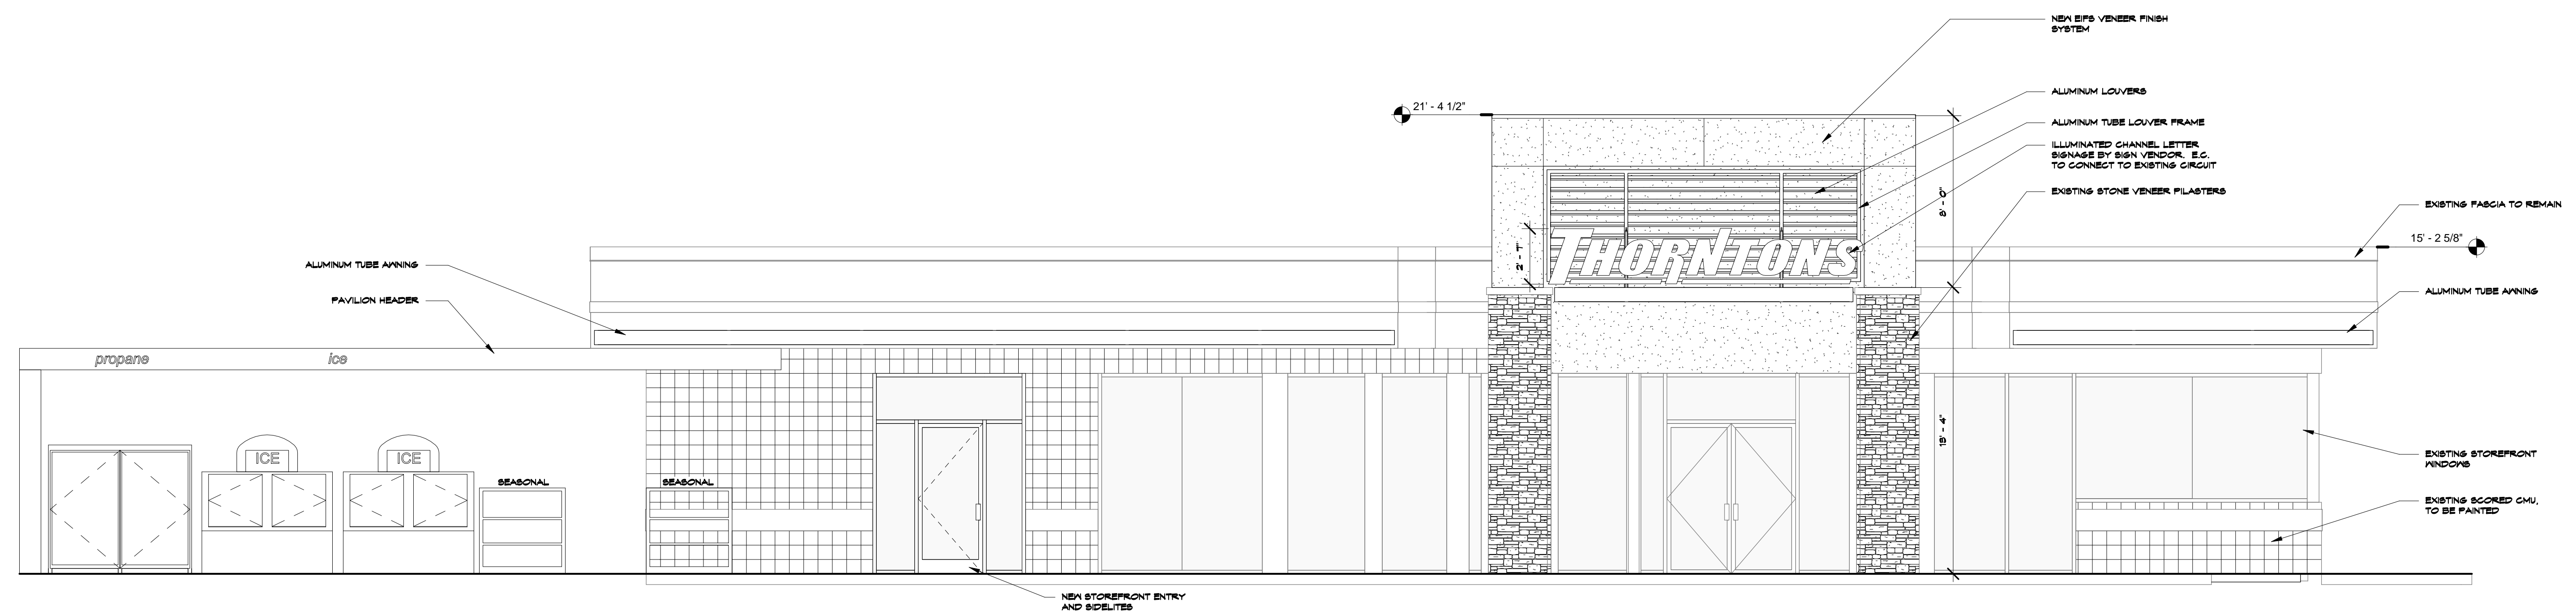

② FRONT ELEVATION
1/4" = 1'-0"

| | |
|-------------|-------------|
| PERMIT BID | |
| DRAWN BY | EAF |
| CHECKED BY | JLW |
| DATE | 08/14/14 |
| REV. DATE | DESCRIPTION |

The Construction Documents shall consist of all drawings, specifications, and schedules provided to the General Contractor, all acting as a single contract. None of this information or drawing sheets shall be used for any other project without the written consent of the Architect. It is the responsibility of the General Contractor to verify the accuracy of the information provided in the Construction Documents. All subcontractors shall be responsible to review the entire set of Construction Documents for any discrepancies or conflicting information not brought to the attention of the Architect. The Architect shall not be responsible for any interpretation of the drawings.

SHEET TITLE
EXTERIOR ELEVATIONS

A2.0