


ROOF PARAPET
EL. 134'-0"
ROOF PARAPET
EL. 131'-0"

SECOND FLR. LVL.
EL. 114'-0"

FIRST FLR. LVL.
EL. 100'-0"

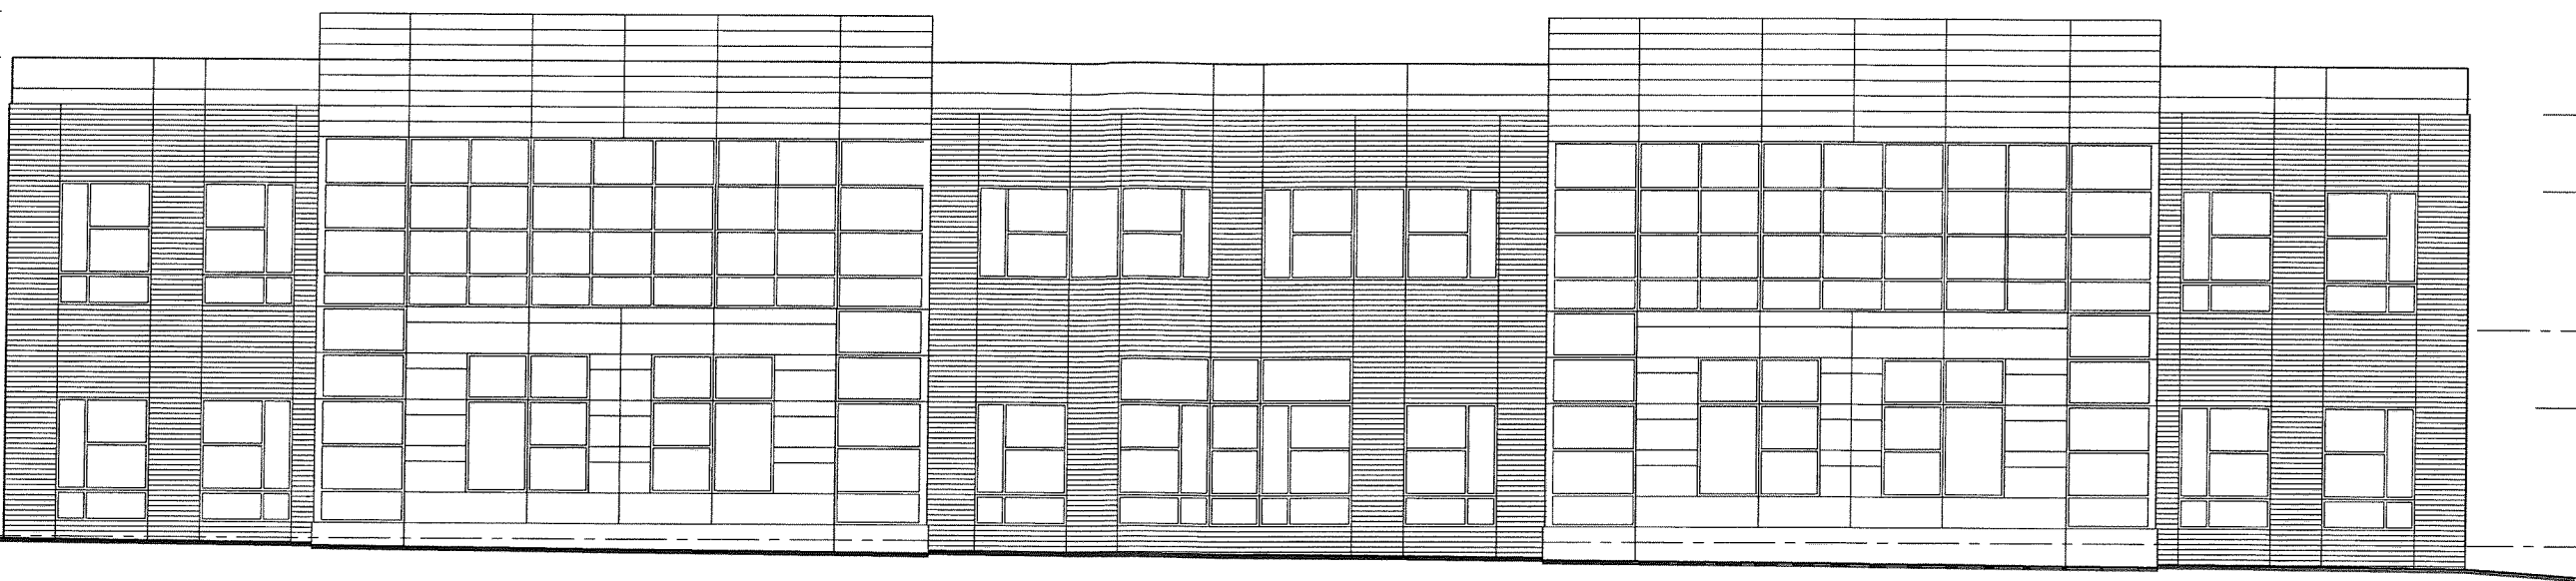


NORTH ELEVATION
SCALE: 3/16" = 1'-0"

RECEIVED
JUL 30 2015
PLANNING &
DESIGN SERVICES

ROOF PARAPET
EL. 134'-0"
ROOF PARAPET
EL. 131'-0"


SECOND FLR. LVL.
EL. 114'-0"

FIRST FLR. LVL.
EL. 100'-0"

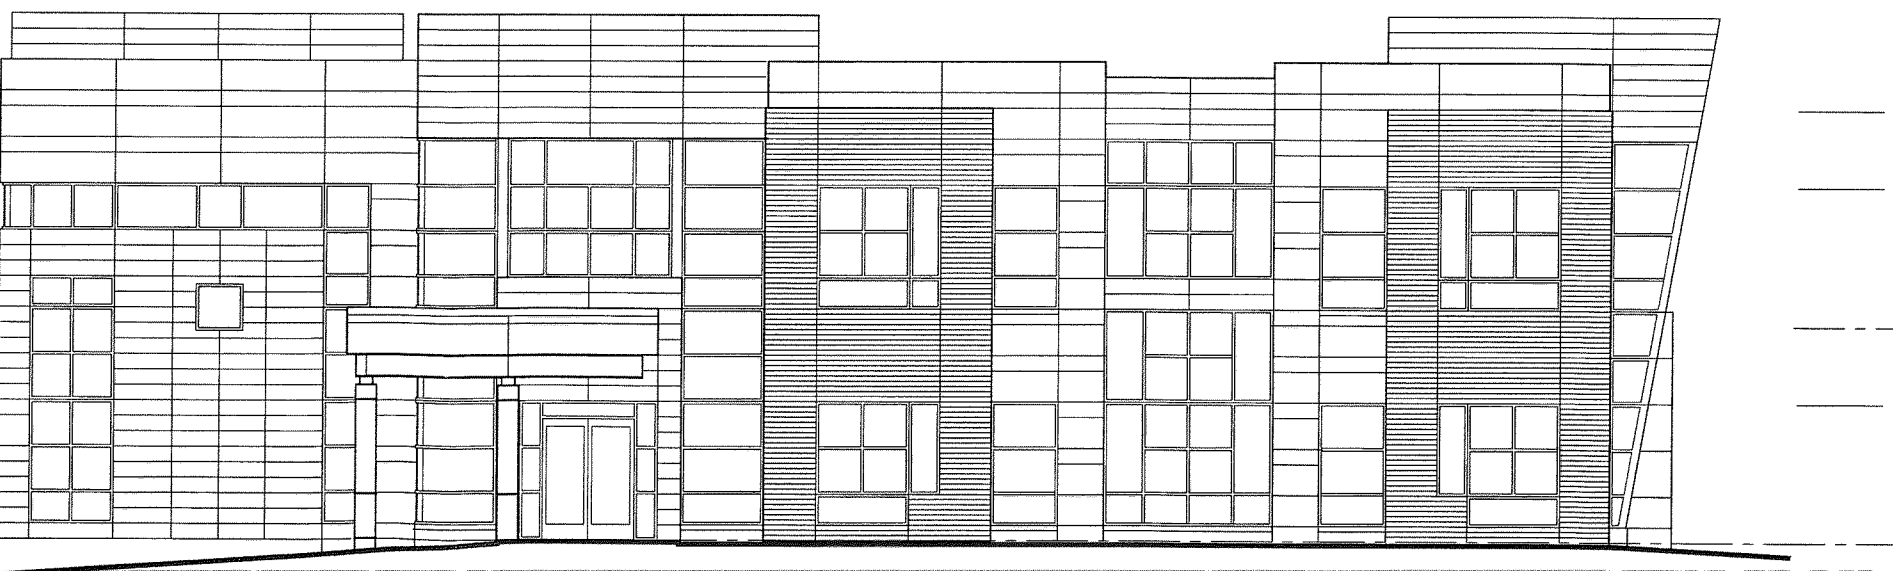

EAST ELEVATION
SCALE: 3/16" = 1'-0"

OLD HENRY CROSSING
HIGH WICKHAM PLACE - BLDG. 5
SCHULTE HOSPITALITY
DATE: 7-21-2015

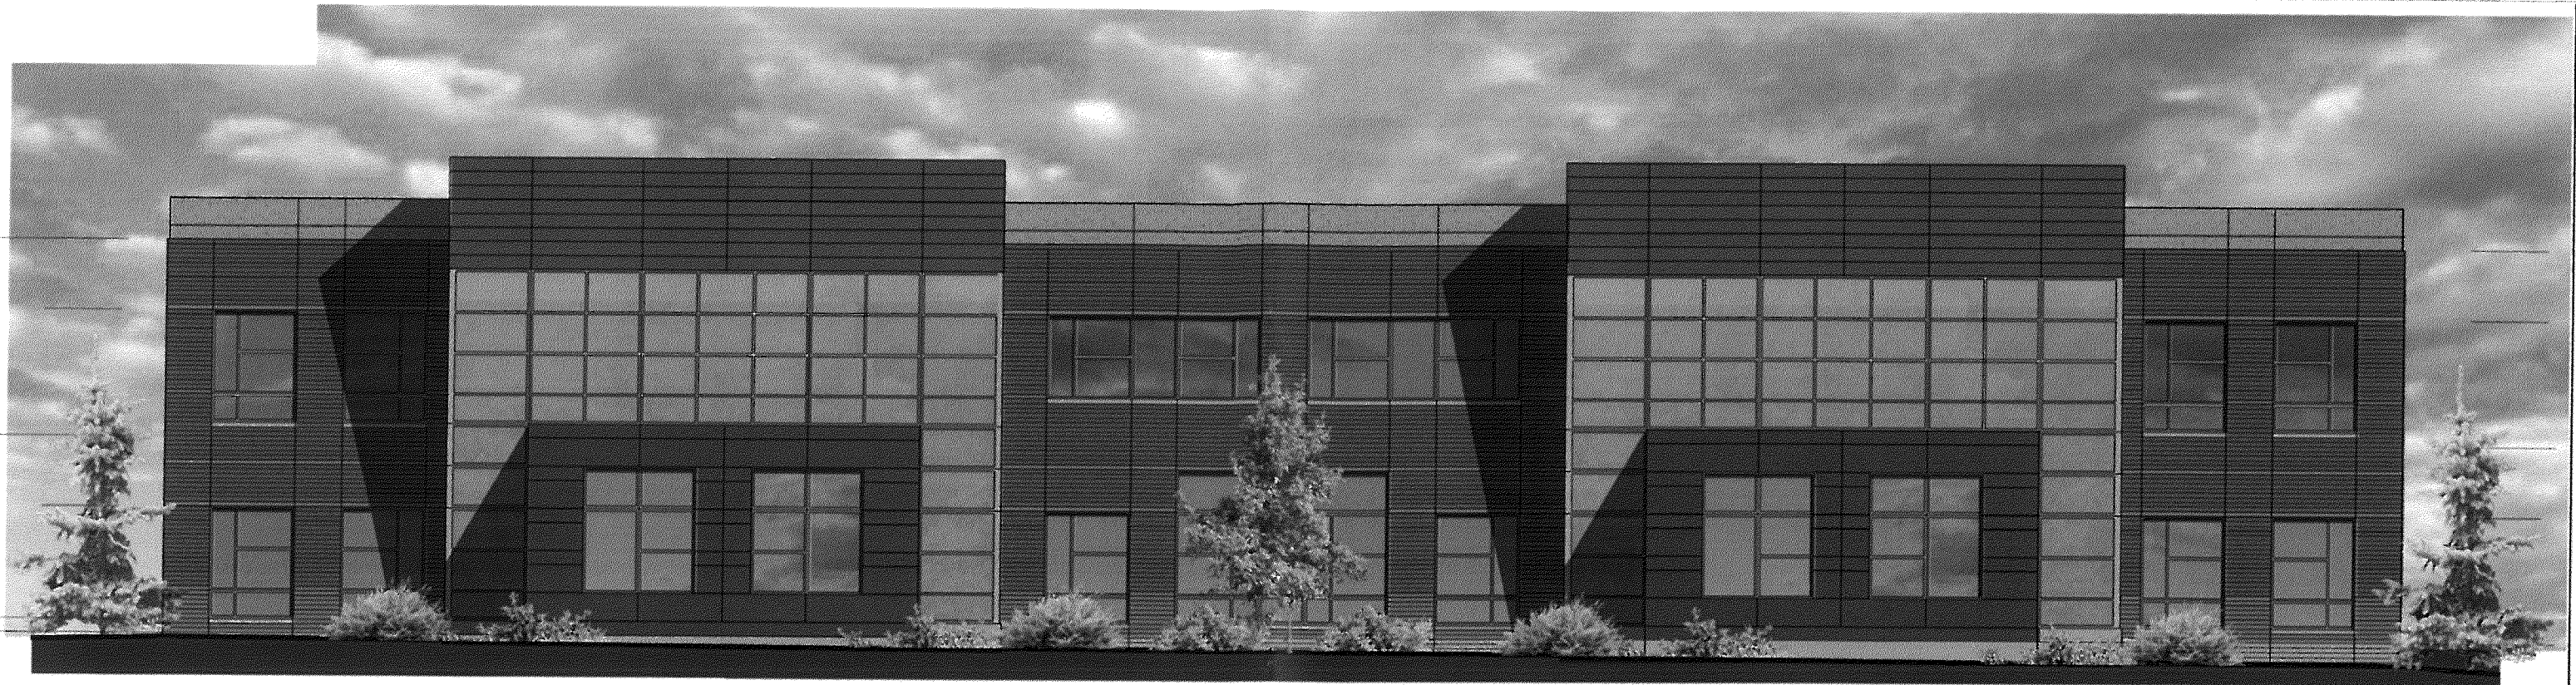

RECEIVED


JUL 30 2015
PLANNING &
DESIGN SERVICES

OLD HENRY CROSSING
HIGH WICKHAM PLACE - BLDG. 5
SCHULTE HOSPITALITY
DATE: 3-10-2015 (6-7-15)

EAST ELEVATION
SCALE: 3/16" = 1'-0"

15DEPLAN123

Tucker Booker Donhoff + Partners

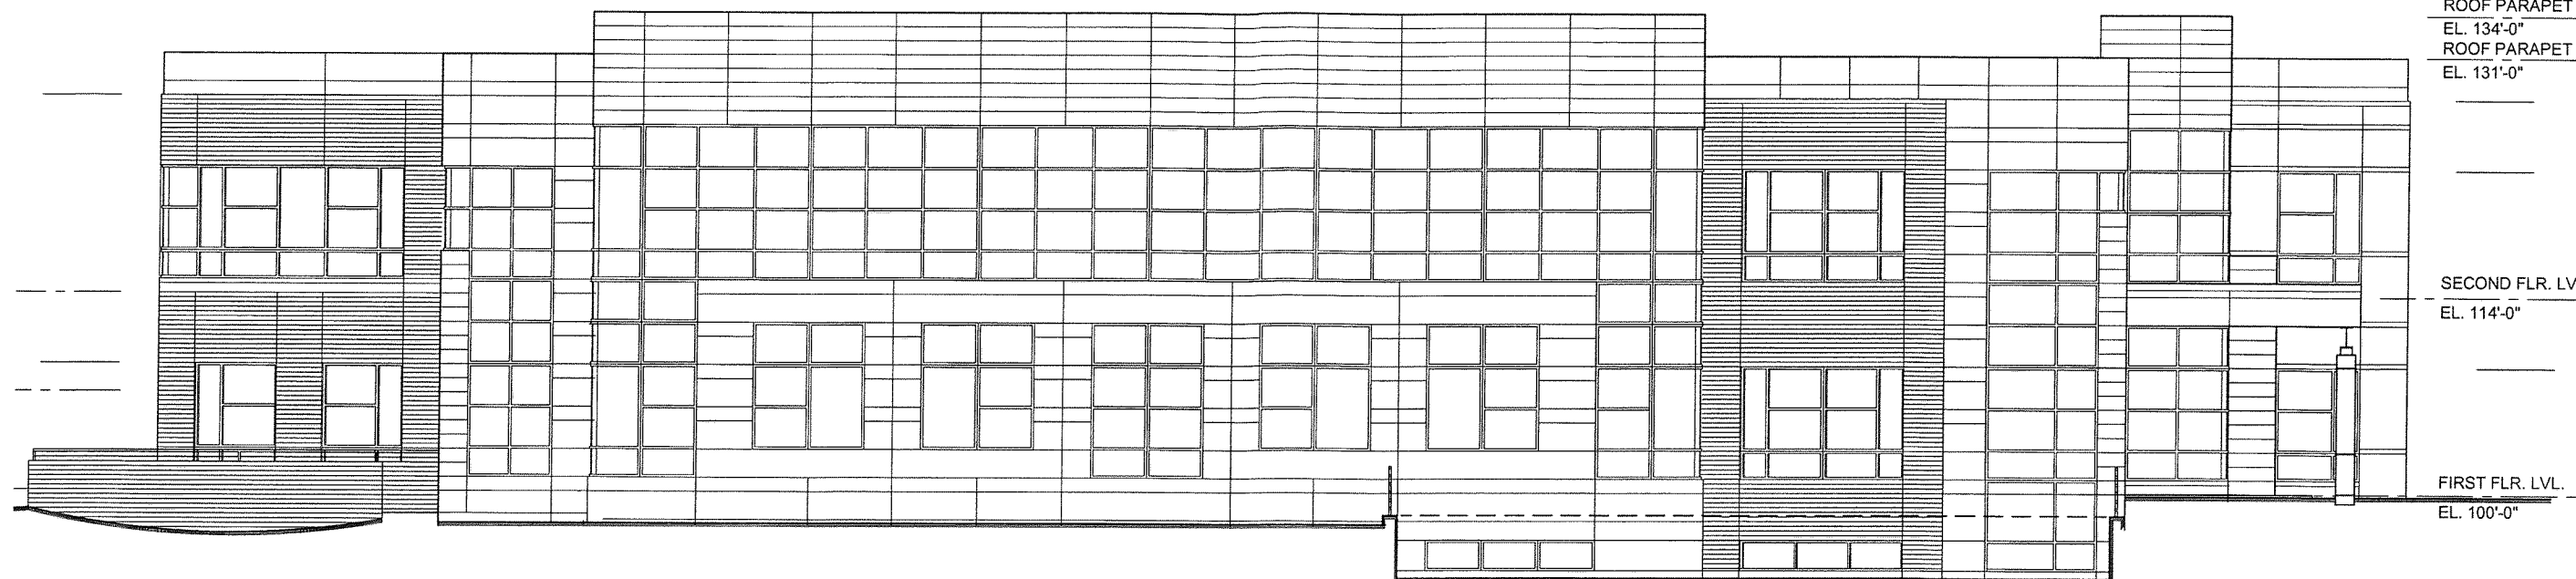


SOUTH ELEVATION

SCALE: 3/16" = 1'-0"

ROOF PARAPET
EL. 134'-0"
ROOF PARAPET
EL. 131'-0"
SECOND FLR. LVL.
EL. 114'-0"
FIRST FLR. LVL.
EL. 100'-0"

BASEMENT LVL.
EL. 87'-6"

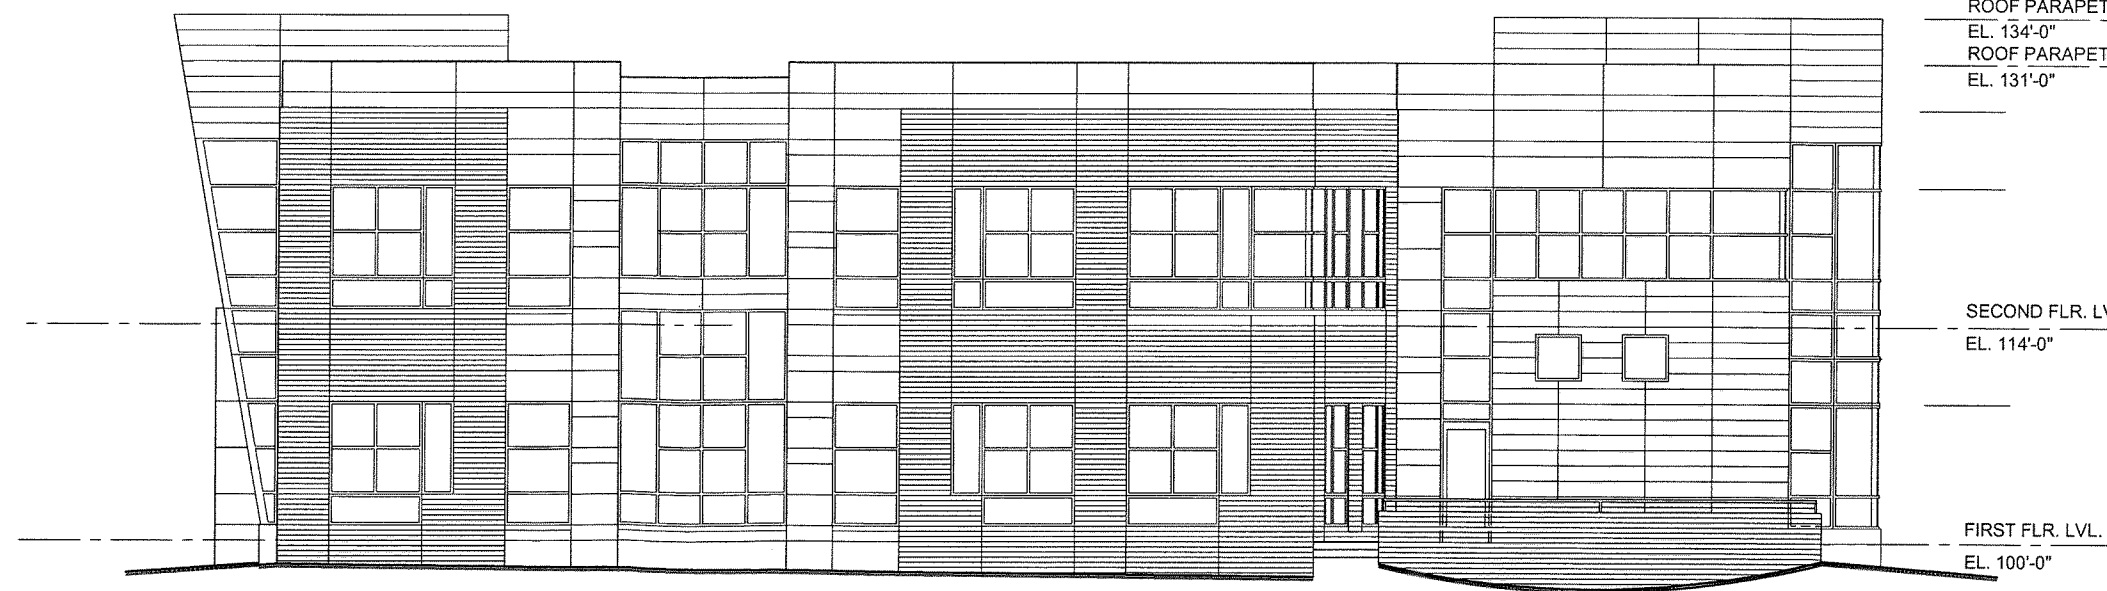

WEST ELEVATION

SCALE: 3/16" = 1'-0"

ROOF PARAPET
EL. 134'-0"
ROOF PARAPET
EL. 131'-0"

SECOND FLR. LVL.
EL. 114'-0"

FIRST FLR. LVL.
EL. 100'-0"

RECEIVED

JUL 30 2015

PLANNING &
DESIGN SERVICES

OLD HENRY CROSSING
HIGH WICKHAM PLACE - BLDG. 5

SCHULTE HOSPITALITY

DATE: 7-21-2015

15 DEVLN 23



SOUTH ELEVATION
SCALE: 3/16" = 1'-0"

RECEIVED

JUL 30 2015
PLANNING &
DESIGN SERVICES

OLD HENRY CROSSING
HIGH WICKHAM PLACE - BLDG. 5
SCHULTE HOSPITALITY
DATE: 3-2-2015 (6-7-15)



WEST ELEVATION
SCALE: 3/16" = 1'-0"

15DEMAN1123