


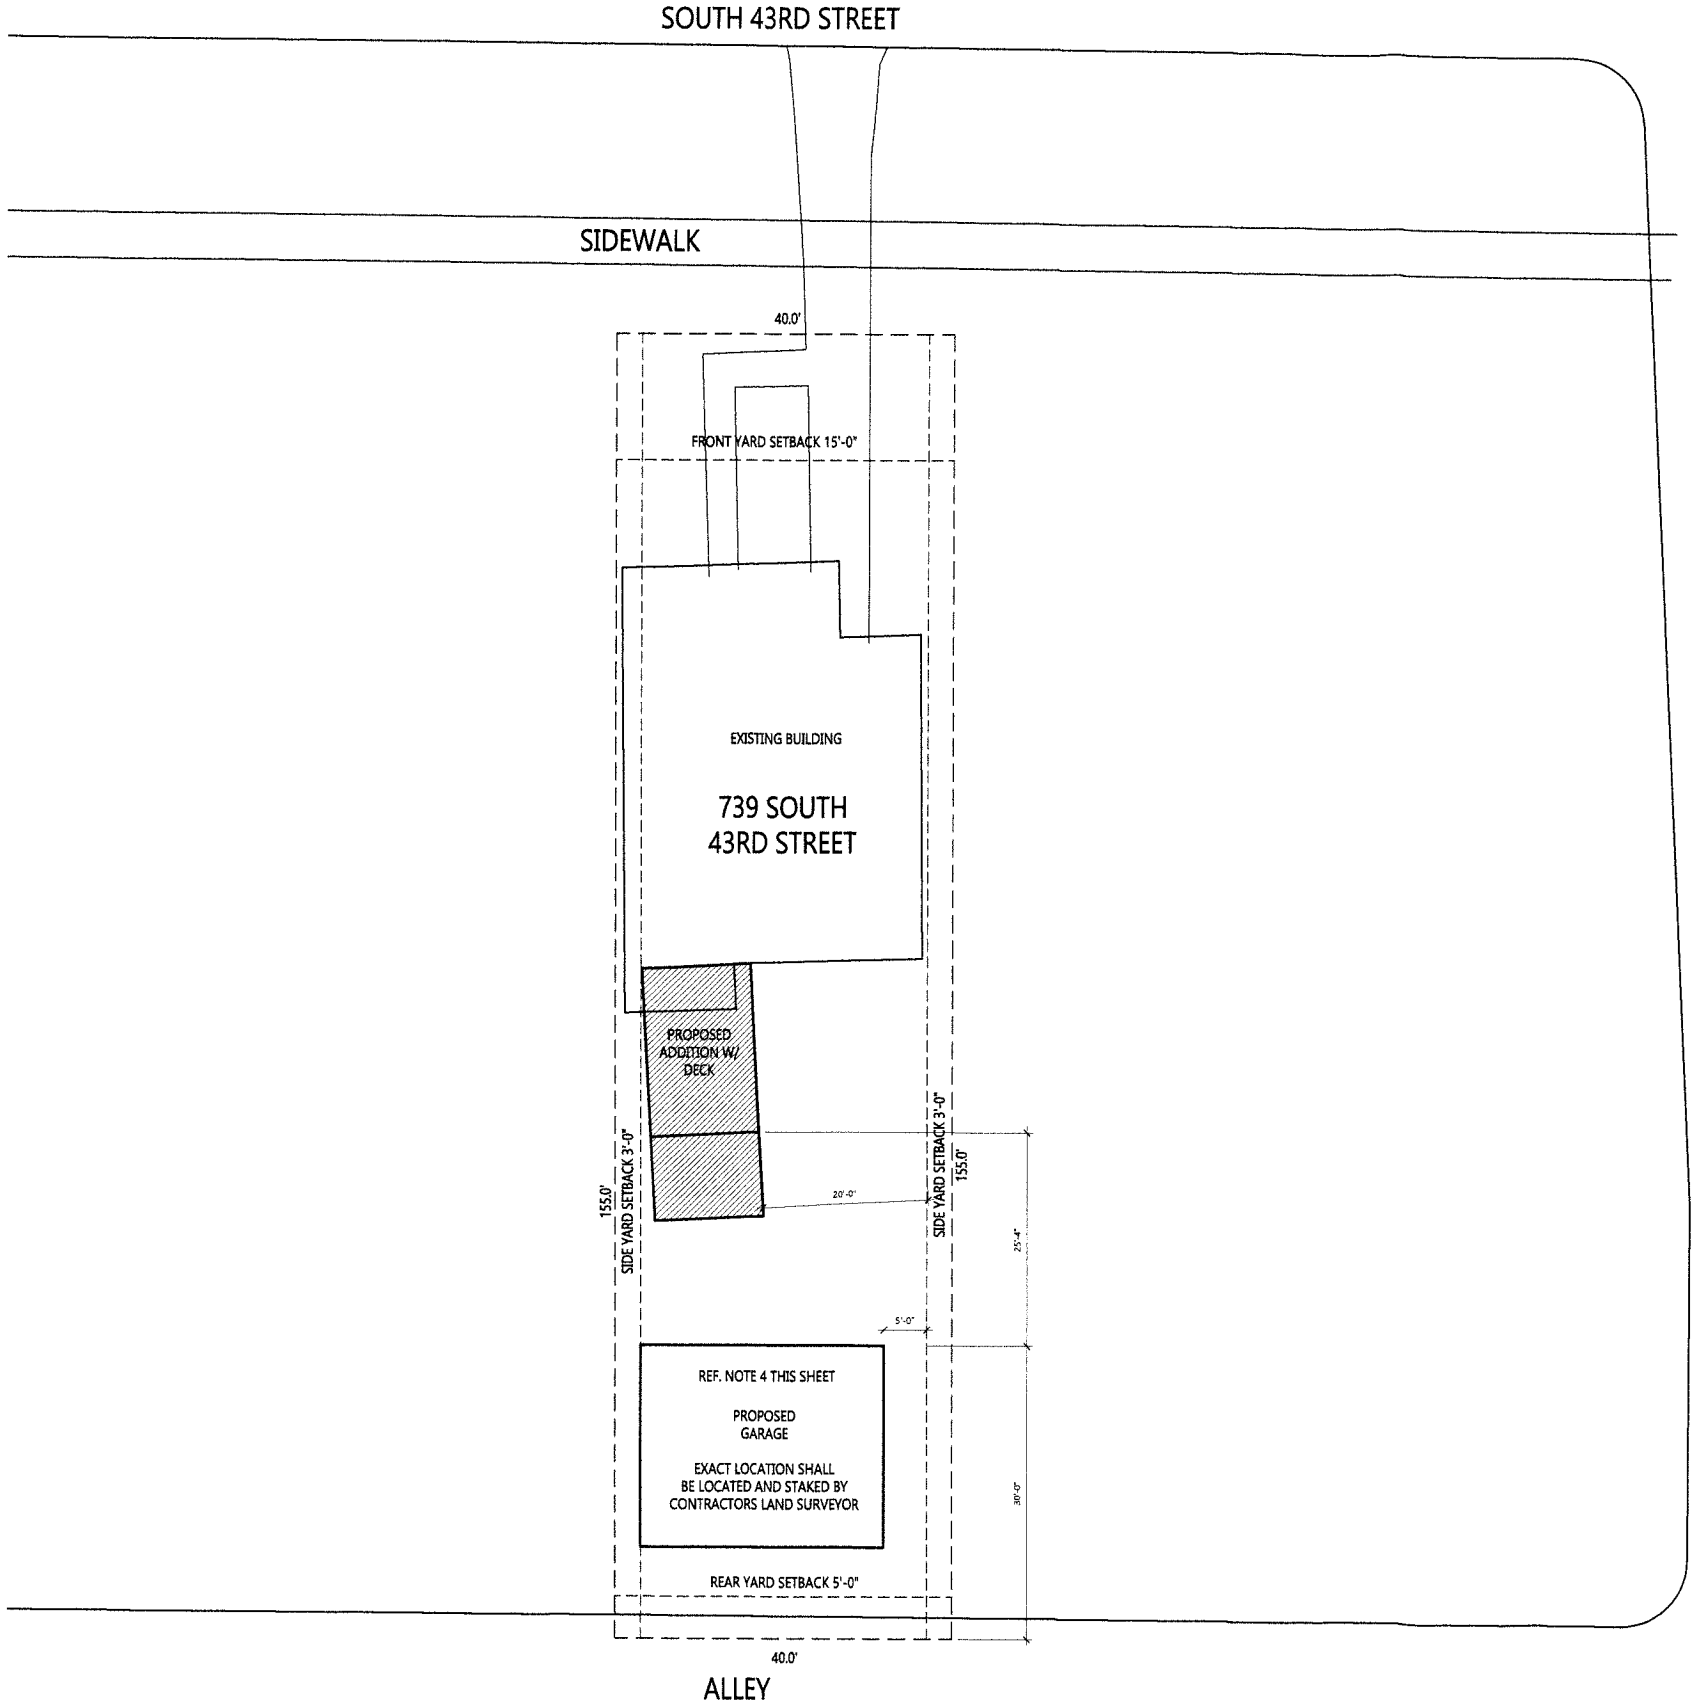

SITE MAP
SCALE: 1"=20'-0"

1
S1.0

NOTE:

1. CONTRACTOR SHALL REVIEW GENERAL NOTE SHEET PRIOR TO STARTING CONSTRUCTION.
2. CONTRACTOR SHALL VERIFY ALL DIMENSIONS PRIOR TO STARTING CONSTRUCTION. IF THERE IS AN ERROR OR QUESTION WITH THE DIMENSIONS OR DESIGN CONCEPT, CONTRACTOR SHALL CONTACT HDDS, INC. WITHOUT NOTIFICATION, THE CONTRACTOR SHALL ASSUME ALL RESPONSIBILITY FOR HIS/HERS INTERPRETATION OF THE DESIGN AND CONSTRUCTION.
3. CONTRACTOR SHALL REFERENCE STRUCTURAL NOTES PRIOR TO CONSTRUCTION ON SHEET GN1.
4. THIS SITE LAYOUT PLAN IS SOLELY A GRAPHICAL REPRESENTATION. THE ACTUAL STAKING & SITE PLAN WILL BE PROVIDED BY OTHERS.

ZONING DISTRICT: "R-5"

MIN. LOT AREA: N/A
MIN. LOT WIDTH: NONE
MIN. FRONT SETBACK: 15 FEET
MIN. SIDE YARD SETBACK: 3 FEET
MAX. FRONT SETBACK: N/A
MIN. SIDE YARDS (Each): NONE
MIN. REAR YARD SETBACK: 5 FEET
MAX BUILDING HEIGHT: 45 FEET/3 STORY

THE DRAWING AND DESIGN
HEREIN ARE THE PROPERTY OF
HDDS, INC. THE REPRODUCTION,
COPYING OR OTHER USE OF THE
DRAWING WITHOUT THE WRITTEN
CONSENT OF HDDS, INC.
IS PROHIBITED BY LAW.

PROJECT NO:
2017.033
DRAWN BY:
D. KLINE
CHECKED BY:
HDDS, INC.
APPROVED BY:
PLOT DATE:
08 AUGUST 2017
REVISIONS:

ADDITION FOR
739 SOUTH 43RD ST.
739 SOUTH 43RD STREET, LOUISVILLE, KENTUCKY

STAMP:

SITE MAP

WEST MARKET STREET
SUITE 100
LOUISVILLE, KENTUCKY
402022600

502.589.2903 VOICE
502.587.6416 FAX
1.800.497.1655
WWW.HDDGNC.COM

HDDS
DESIGN • BUILD • INNOVATE

SHEET TITLE
SITE MAP
SHEET NUMBER
S1.0