


NOTE: THIS DRAWING AND SPECIFICATIONS ARE BASED ON THE INFORMATION AND DATA FURNISHED TO US BY THE CLIENT. THE CLIENT ASSUMES ALL RESPONSIBILITY FOR THE ACCURACY OF THE INFORMATION AND DATA FURNISHED TO US. THE ARCHITECT ASSUMES NO LIABILITY FOR ANY ERRORS OR OMISSIONS IN THIS DRAWING OR SPECIFICATIONS. THE ARCHITECT'S RESPONSIBILITY IS LIMITED TO THE DESIGN OF THE BUILDING AS SHOWN ON THIS DRAWING.

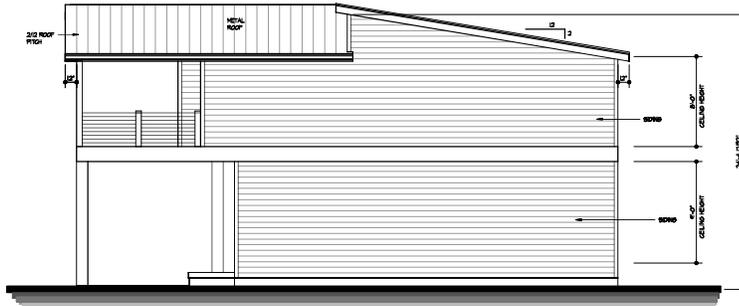

FRONT ELEVATION

SCALE: 1/4"=1'-0"



REAR ELEVATION

SCALE: 1/4"=1'-0"

REVISIONS

NO.	DATE	DESCRIPTION




PLAN HEAD INC.
 1000 W. 10TH AVENUE, SUITE 100
 DENVER, CO 80202
 PHONE: (303) 733-1111
 FAX: (303) 733-1112
 WWW.PLANHEADINC.COM




FILE: PA02839
 DATE: 4/13/23
 DRAWN BY: A.WILLIAMS
A-1

NOTE: THIS SET OF DRAWINGS AND SPECIFICATIONS ARE PREPARED BY THE ARCHITECT AND SHALL BE USED BY THE CONTRACTOR TO OBTAIN PERMITS AND TO OBTAIN CONTRACTS. THE CONTRACTOR SHALL BE RESPONSIBLE FOR OBTAINING ALL NECESSARY PERMITS AND FOR OBTAINING ALL NECESSARY APPROVALS BY THE CITY OF TULSA.

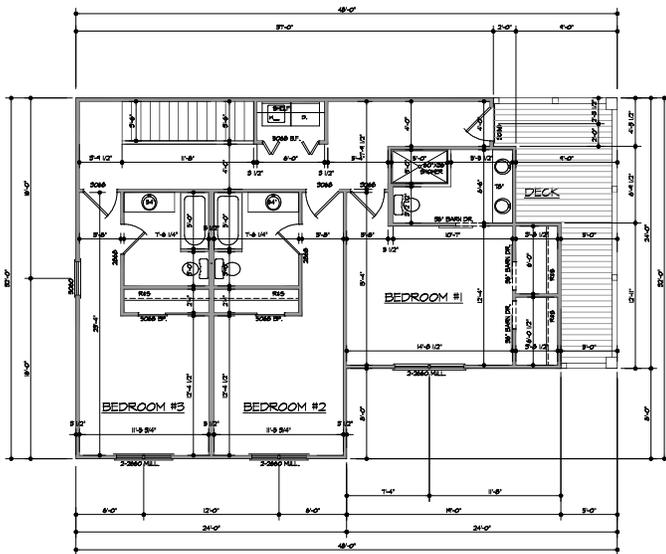

SECOND FLOOR PLAN

SCALE: 1112 SQ. FT. +/- 1/4" = 1'-0"

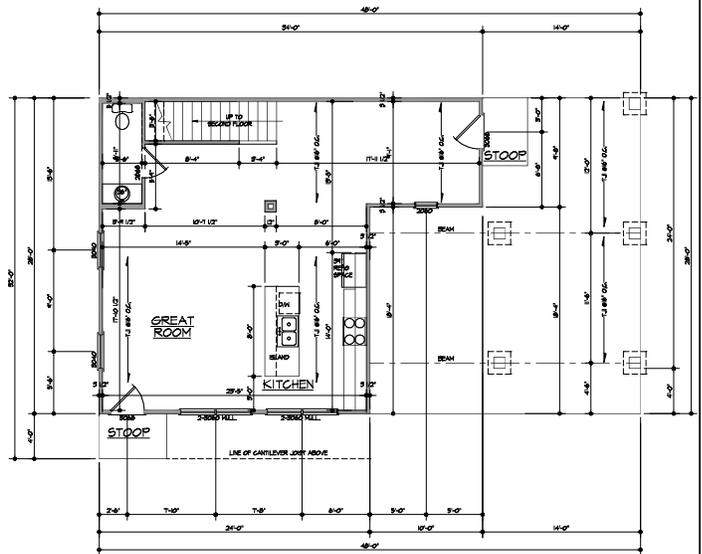

FIRST FLOOR PLAN

SCALE: 166 SQ. FT. +/- 1/4" = 1'-0"

WINDOW NOTES	SMOKE DETECTORS
<p>ALL WINDOWS MUST BE OPENED FROM THE INSIDE AT LEAST ONE WINDOW IN A SLEEPING ROOM SHALL BE COVERED BY EMERGENCY ESCAPE AND RESCUE WINDOWS. THE WINDOW SHALL NOT BE COVERED BY ANY OTHER OBJECTS AT ANY HEIGHT.</p> <p>EMERGENCY ESCAPE AND RESCUE WINDOWS SHALL BE COVERED BY A WINDOW COVERING SYSTEM THAT MEETS THE REQUIREMENTS OF THE TULSA COUNTY ORDINANCE 10-1-10.</p>	<p>INSTALL SMOKE ALARMS IN ALL SLEEPING ROOMS AND IN EACH BATHROOM. SMOKE ALARMS SHALL BE INTERCONNECTED AND BATTERY BACK UP.</p> <p>INSTALL AT LEAST ONE SMOKE DETECTOR IN EACH HALL.</p> <p>ALL SMOKE ALARMS SHALL BE INTERCONNECTED AND BATTERY BACK UP.</p>

FIRST FLOOR 166 SQ. FT. +/-
SECOND FLOOR 1112 SQ. FT. +/-
TOTAL 1278 SQ. FT. +/-


REVISIONS
DATE: REV. NO.



PLAN AHEAD INC.
 ARCHITECTS & INTERIORS
 1000 N. W. 10th St., Suite 100
 Tulsa, Oklahoma 74103
 TEL: 918.438.1111 FAX: 918.438.1112
 WWW.PLANAHEADINC.COM

FILE: PA02839
DATE: 4/13/23
DRAWN BY: A.WILLIAMS
A=2

NOTE:
 ALL DIMENSIONS ARE TO FACE UNLESS OTHERWISE NOTED.
 ALL MATERIALS SHALL BE APPROVED BY THE ARCHITECT.

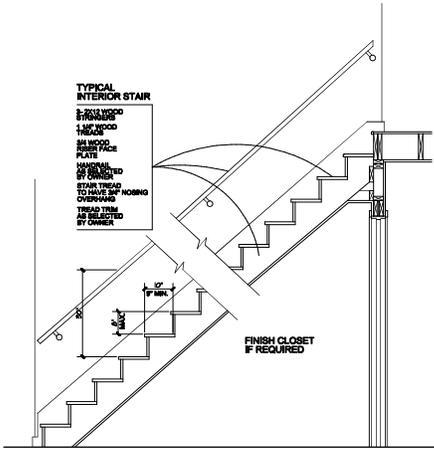


TYPICAL INTERIOR STAIR
 2x12 WOOD STRINGERS
 1x12 WOOD TREADS
 3/4x4 WOOD RISERS
 1x4 WOOD BALUSTRADE
 1x4 WOOD HANDRAIL
 1x4 WOOD FINISH
 WOODENING OF STRINGERS TO MATCH STAIR TREADS TO HAVE 3/4" OVERHANG TREADS SHALL BE SELECTED BY OWNER

FINISH CLOSET
 IF REQUIRED


TYPICAL STAIR SECTION

SCALE: 3/4"=1'-0"

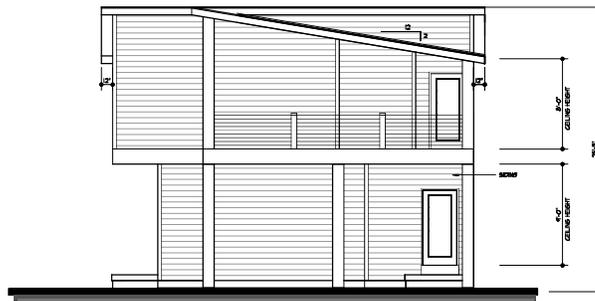

RIGHT SIDE

SCALE: 1/4"=1'-0"

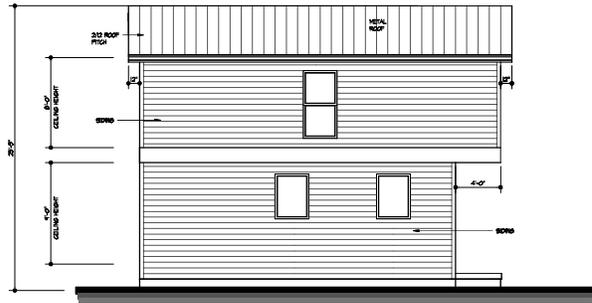

LEFT SIDE

SCALE: 1/4"=1'-0"

REVISIONS

NO.	DATE	DESCRIPTION





PLAN AHEAD INC.
 ARCHITECTS
 1000 N. W. 10th Ave., Suite 100
 Ft. Lauderdale, FL 33304
 PHONE: (954) 561-1111
 FAX: (954) 561-1112
 WWW.PLANAHEADINC.COM



FILE: PA02839
 DATE: 4/13/23
 DRAWN BY: A.WILLIAMS

A-3

NOTE: THIS DRAWING AND SPECIFICATIONS ARE BASED ON THE INFORMATION AND DATA FURNISHED BY THE CLIENT. THE ENGINEER ASSUMES NO RESPONSIBILITY FOR THE ACCURACY OF THE DATA OR THE COMPLETION OF THE WORK. THE ENGINEER'S LIABILITY IS LIMITED TO THE PROFESSIONAL SERVICES PROVIDED BY HIM OR HER AND HIS OR HER FIRM. THE CLIENT SHALL BE RESPONSIBLE FOR THE PROTECTION OF THE WORK AND THE SAFETY OF THE PUBLIC.

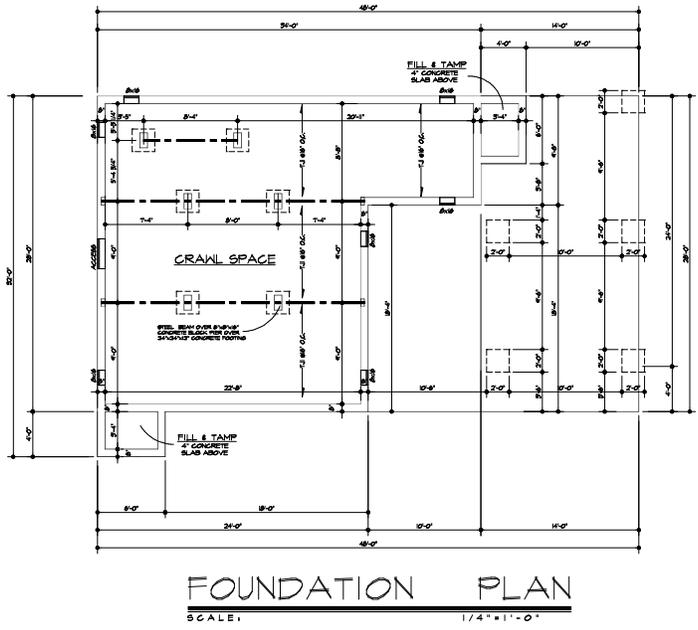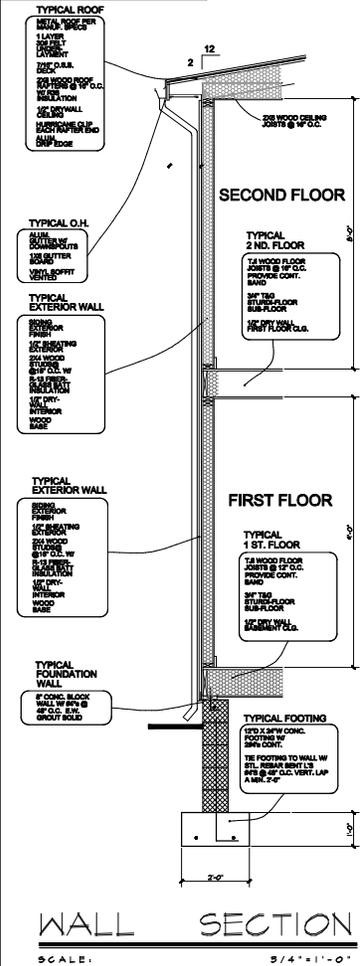

REVISIONS

NO.	DATE	DESCRIPTION

NATIONAL DESIGN CENTER

PLAN HEAD INC.
 1000 N. W. 10th St., Ft. Lauderdale, FL 33304
 (954) 561-1111
 FAX: (954) 561-1112
 WWW.PLANHEAD.COM

FILE: PA02839
DATE: 4/13/23
DRAWN BY: A.WILLIAMS

A-4