

EXTERIOR FINISH LEGEND	
MATERIAL	DESCRIPTION
AL-1	PAVE FINISHED ALUMINUM OUTER & COMPARTMENTS
AL-2	FINISH: XXXX
AL-3	COLOR: XXXX
BR-1	FACE BRICK - MODULAR
BR-2	MFR: XXXX
BR-3	COLOR: XXXX
BR-4	FACE BRICK - MODULAR BRANDED, COLUMNS & BASES
BR-5	MFR: XXXX
BR-6	COLOR: XXXX
CM-1	CONCRETE MASONRY UNIT - PAINTED
CM-2	MFR: XXXX
CM-3	COLOR: XXXX
CS-1	4\"/>

AL-1	PAVE FINISHED ALUMINUM OUTER & COMPARTMENTS
AL-2	FINISH: XXXX
AL-3	COLOR: XXXX
BR-1	FACE BRICK - MODULAR
BR-2	MFR: XXXX
BR-3	COLOR: XXXX
BR-4	FACE BRICK - MODULAR BRANDED, COLUMNS & BASES
BR-5	MFR: XXXX
BR-6	COLOR: XXXX
CM-1	CONCRETE MASONRY UNIT - PAINTED
CM-2	MFR: XXXX
CM-3	COLOR: XXXX
CS-1	4\"/>

**RECEIVED**  
AUG 03 2020  
PLANNING &  
DESIGN SERVICES

**ASSUMPTION CHURCH**  
EXTERIOR ELEVATIONS

**PROJECT**  
Assumption Community Center  
920 Ormsby Lane  
Louisville, Kentucky 40242

**CLIENT**  
Assumption Church  
920 Ormsby Lane  
Louisville, Kentucky 40242

**ADD ALTERNATE EX**  
REPLACE BRICK SYSTEM BY TYPON 1/4\"/>

**DRAFT**


**CUPKOVIC architecture llc**

6060 Rockside Woods Blvd  
Cleveland, Ohio 44131

216.524.8400 phone  
216.524.8401 fax

www.cuparc.com  
info@cuparc.com



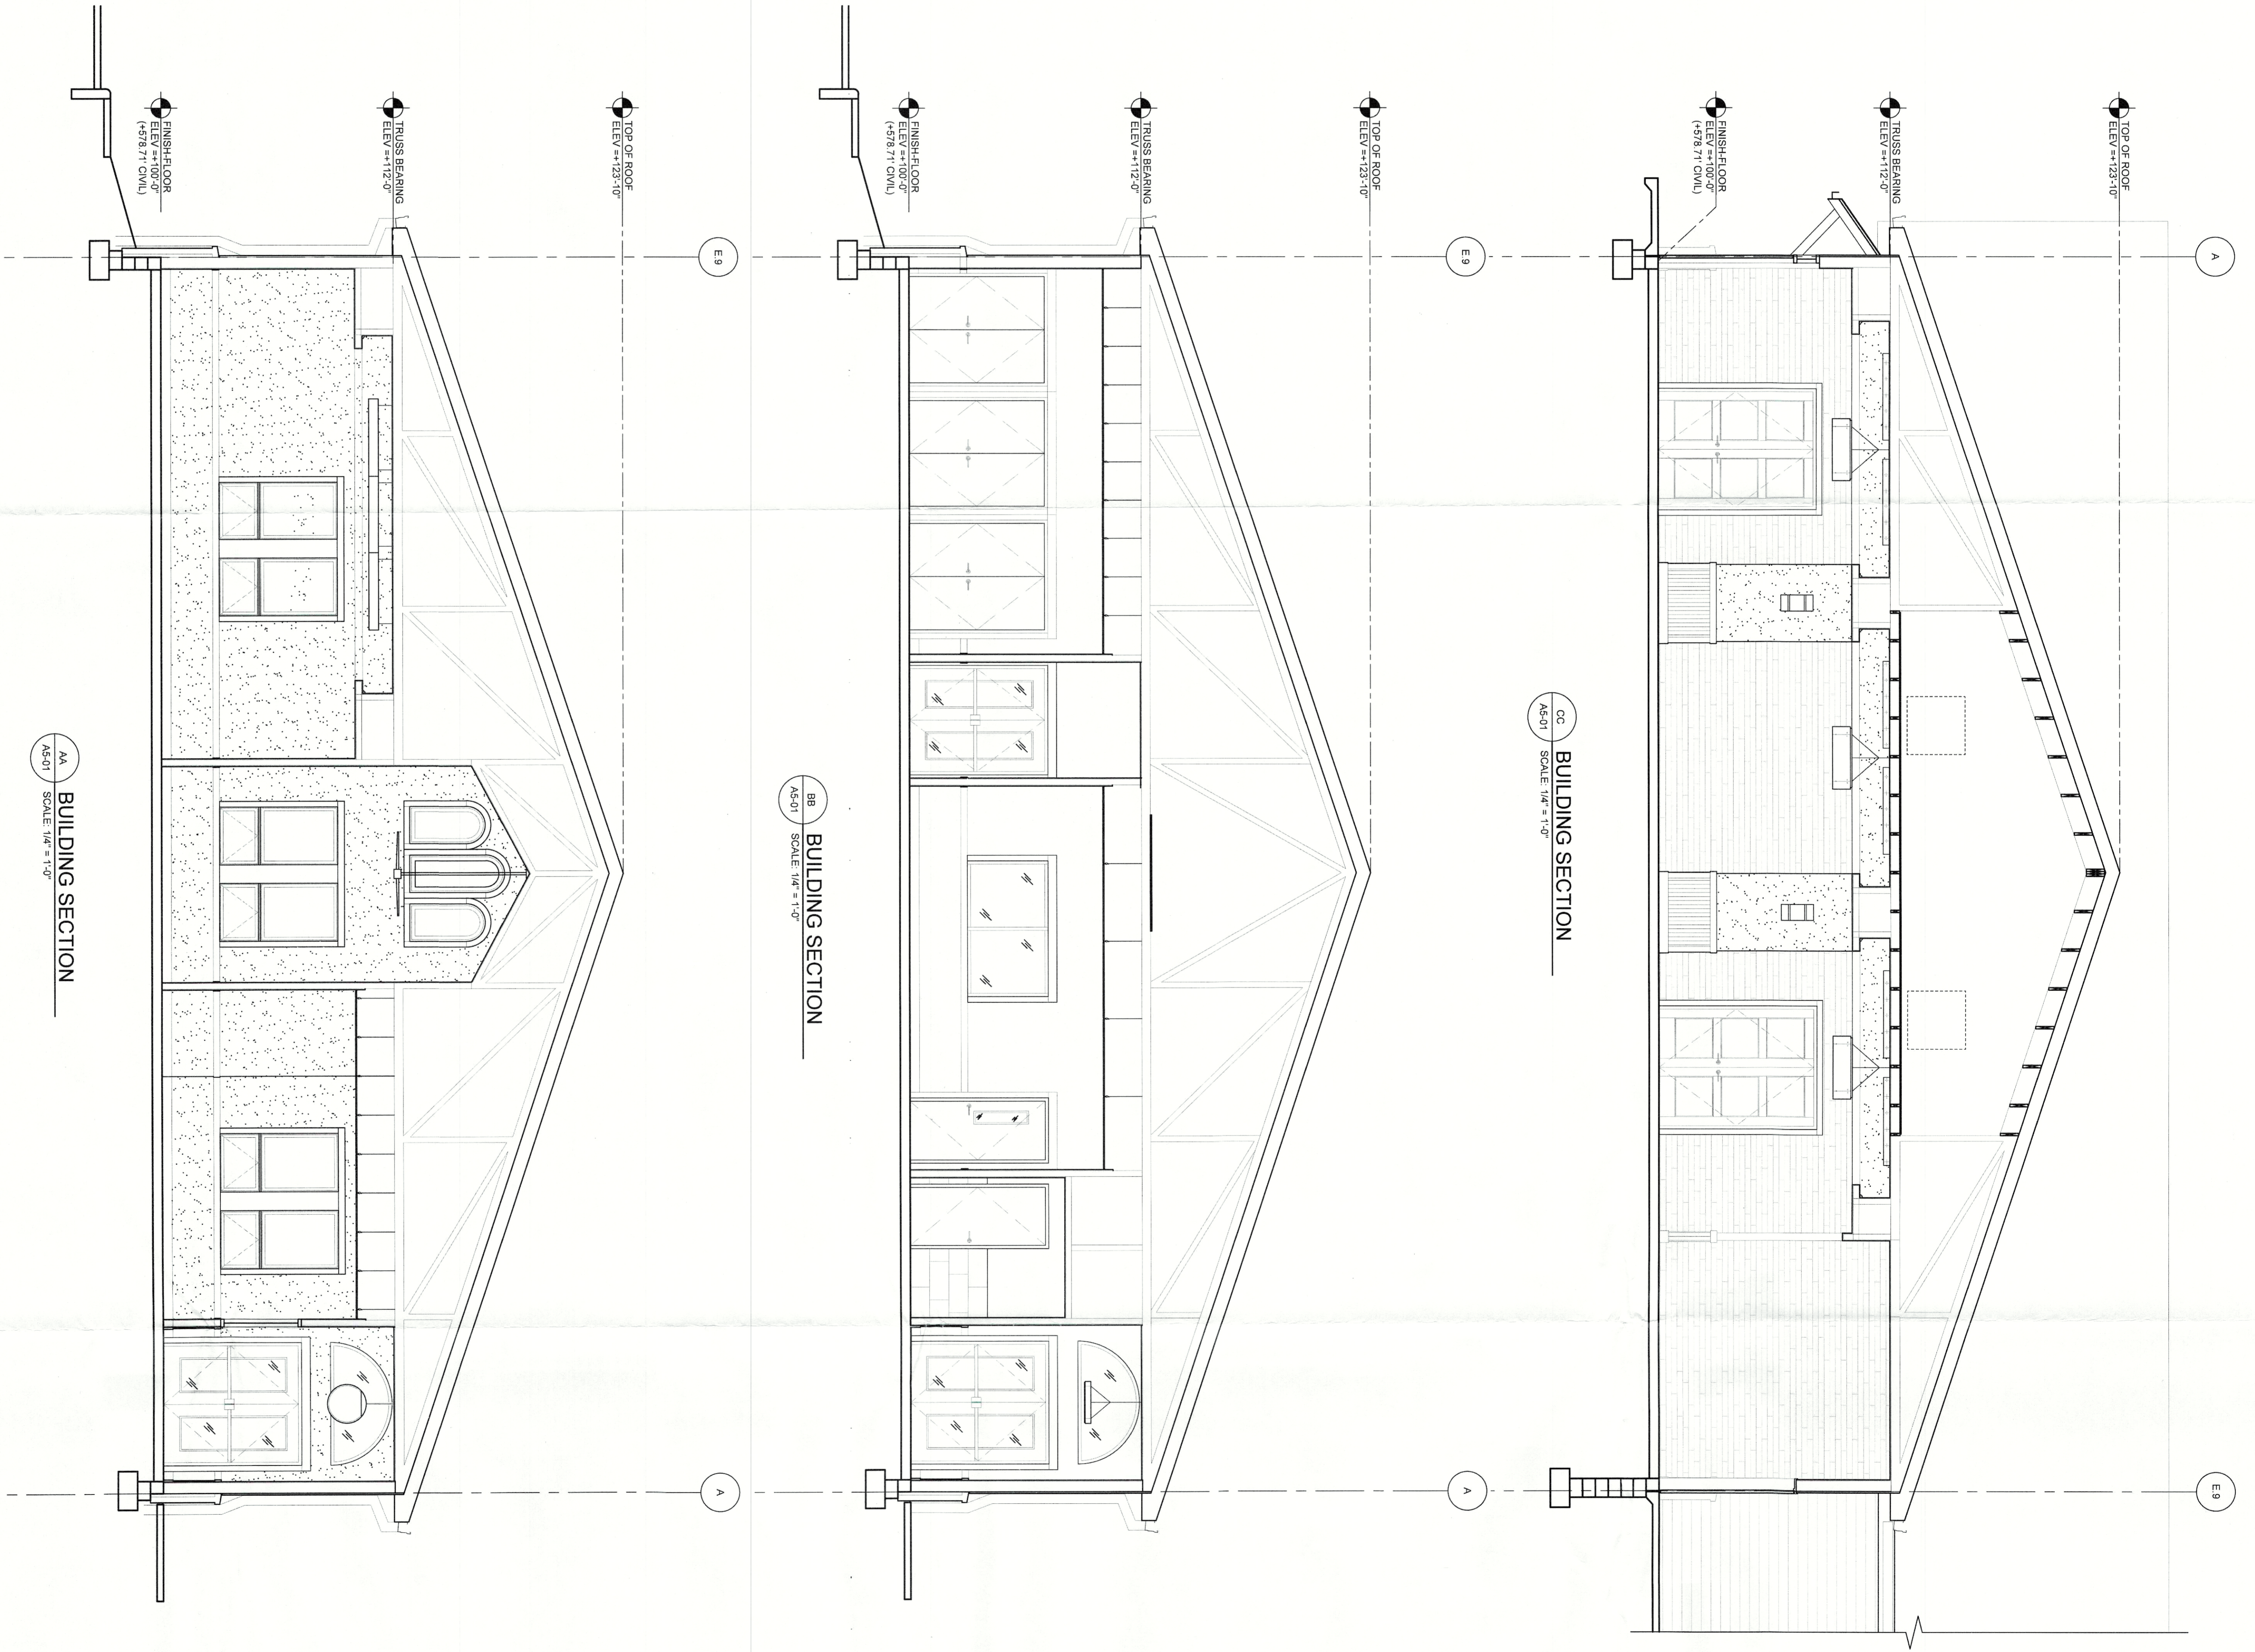

A-A BUILDING SECTION  
SCALE: 1/4" = 1'-0"

B-B BUILDING SECTION  
SCALE: 1/4" = 1'-0"

C-C BUILDING SECTION  
SCALE: 1/4" = 1'-0"

PROJECT NO. 18-050  
DATE 06-18-2020  
SCALE 1/4" = 1'-0"  
DRAWN BY M.M.D.  
CHECKED BY C.L.C.  
PROJECT NAME ASSUMPTION CHURCH  
18-050

DRAWING TITLE  
**ASSUMPTION CHURCH  
BUILDING SECTIONS**

NUMBER	DESCRIPTION	DATE
AS-01	DESIGN DEVELOPMENT	06-18-2020

NUMBER	DESCRIPTION	DATE




SEAL  
**DRAFT**

**CLIPKOVIC** architecture llc  
6660 Rockside Woods Blvd  
Cleveland, Ohio 44131  
216.524.8420 phone  
216.524.8421 fax  
www.cliparc.com  
info@cliparc.com

PROJECT  
**Assumption Community Center**  
920 Ormsby Lane  
Louisville, Kentucky 40242  
CLIENT  
Assumption Church  
920 Ormsby Lane  
Louisville, Kentucky 40242

RECEIVED  
AUG 03 2020  
PLANNING &  
DESIGN SERVICES



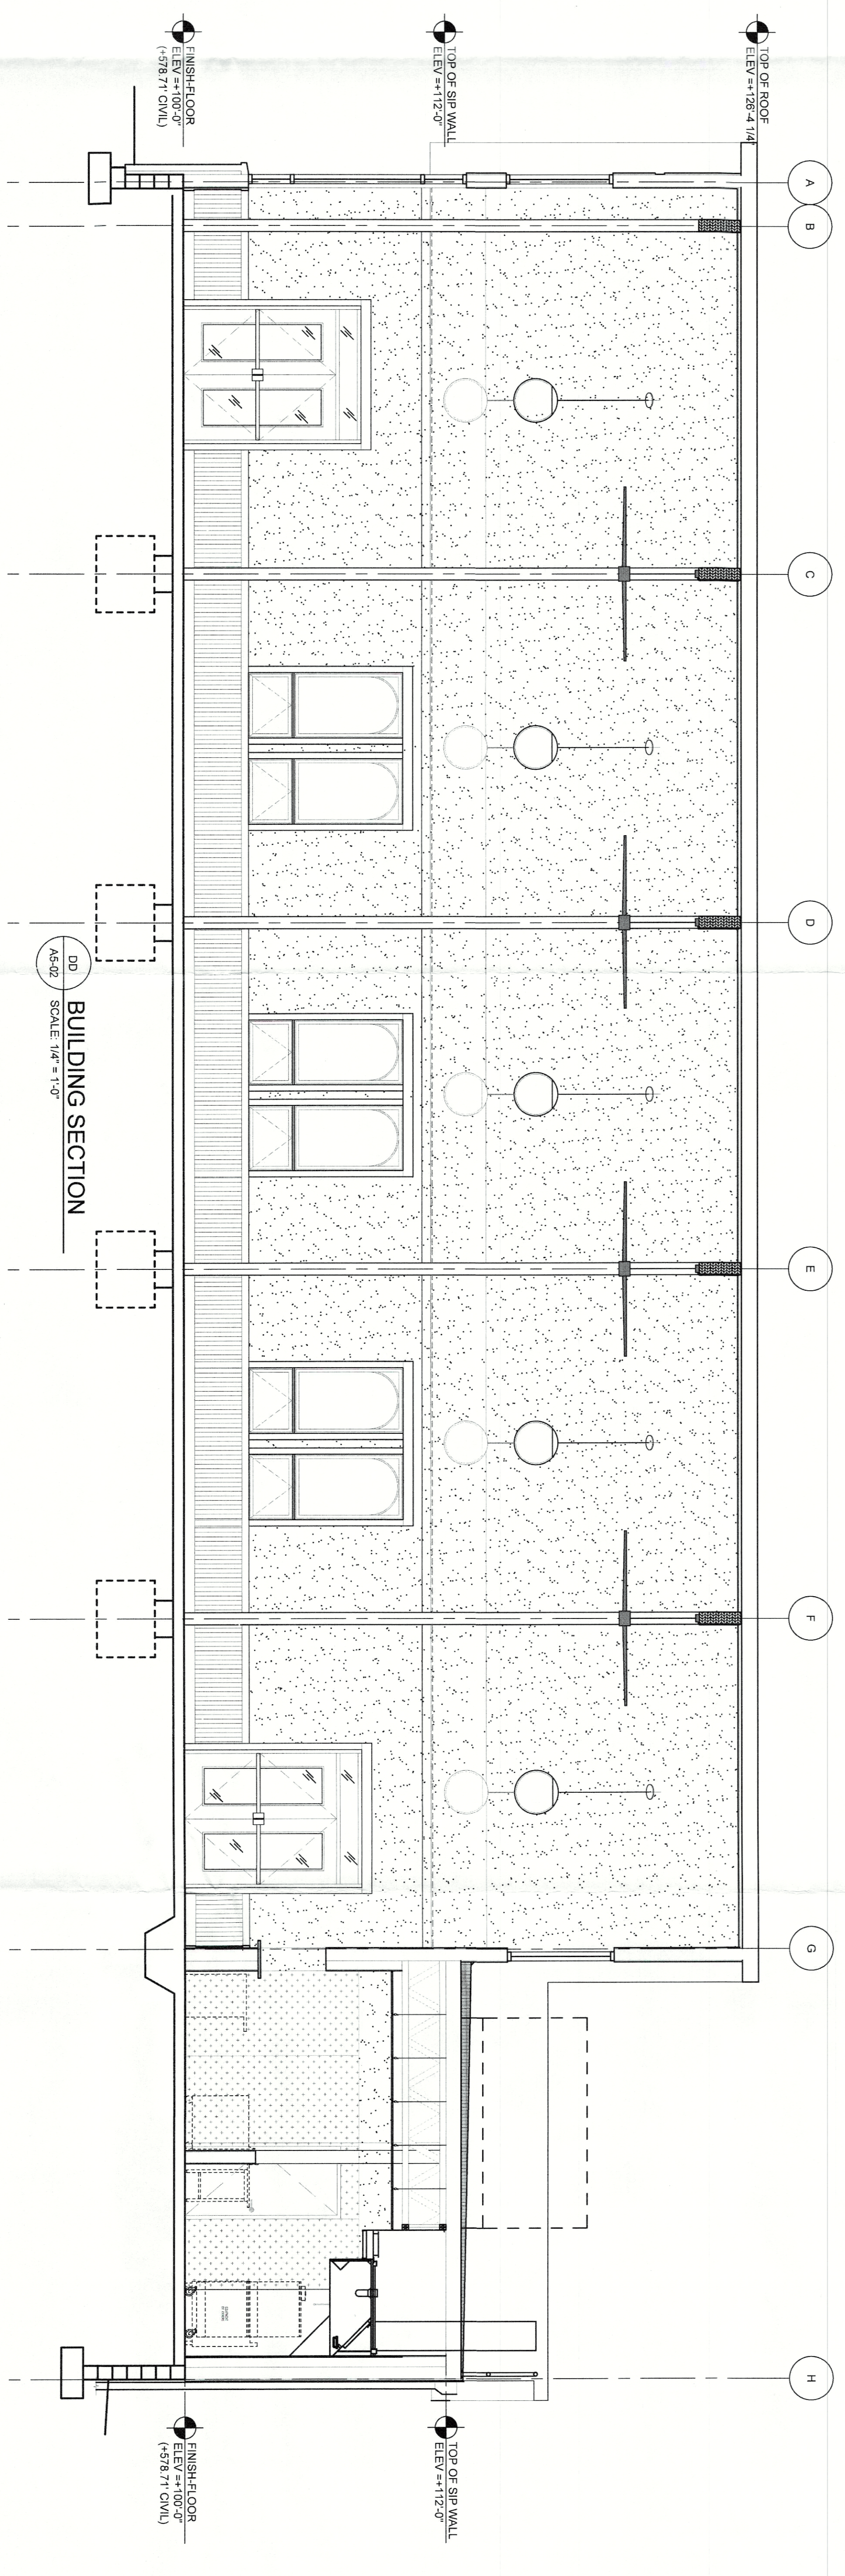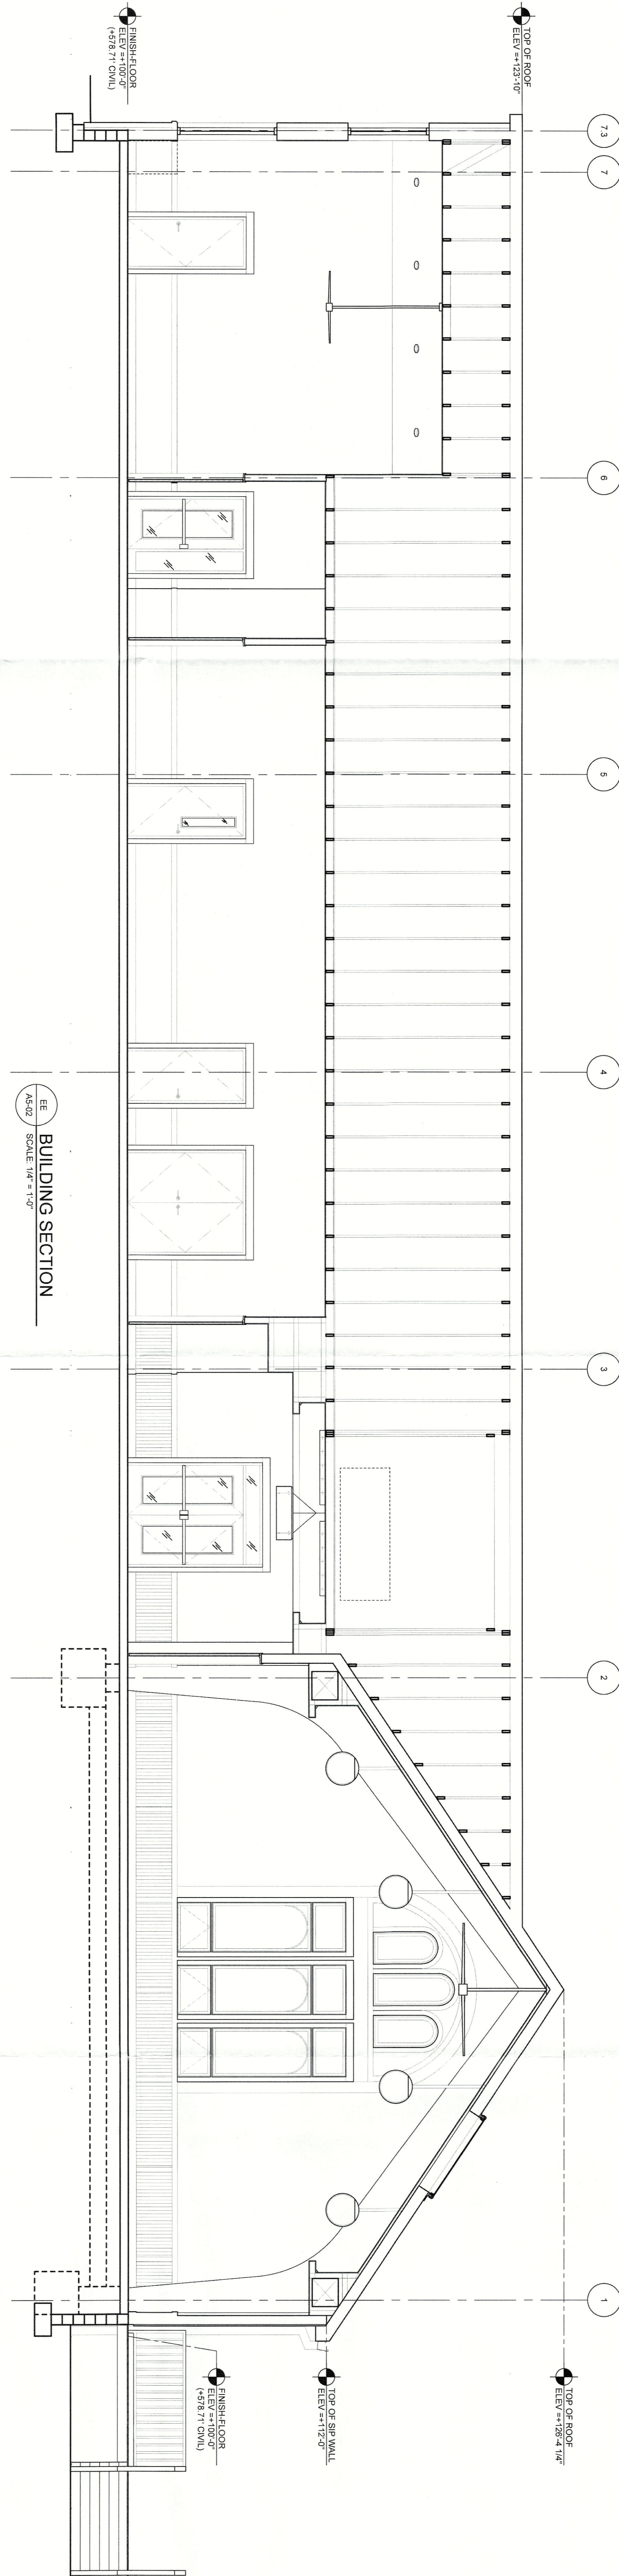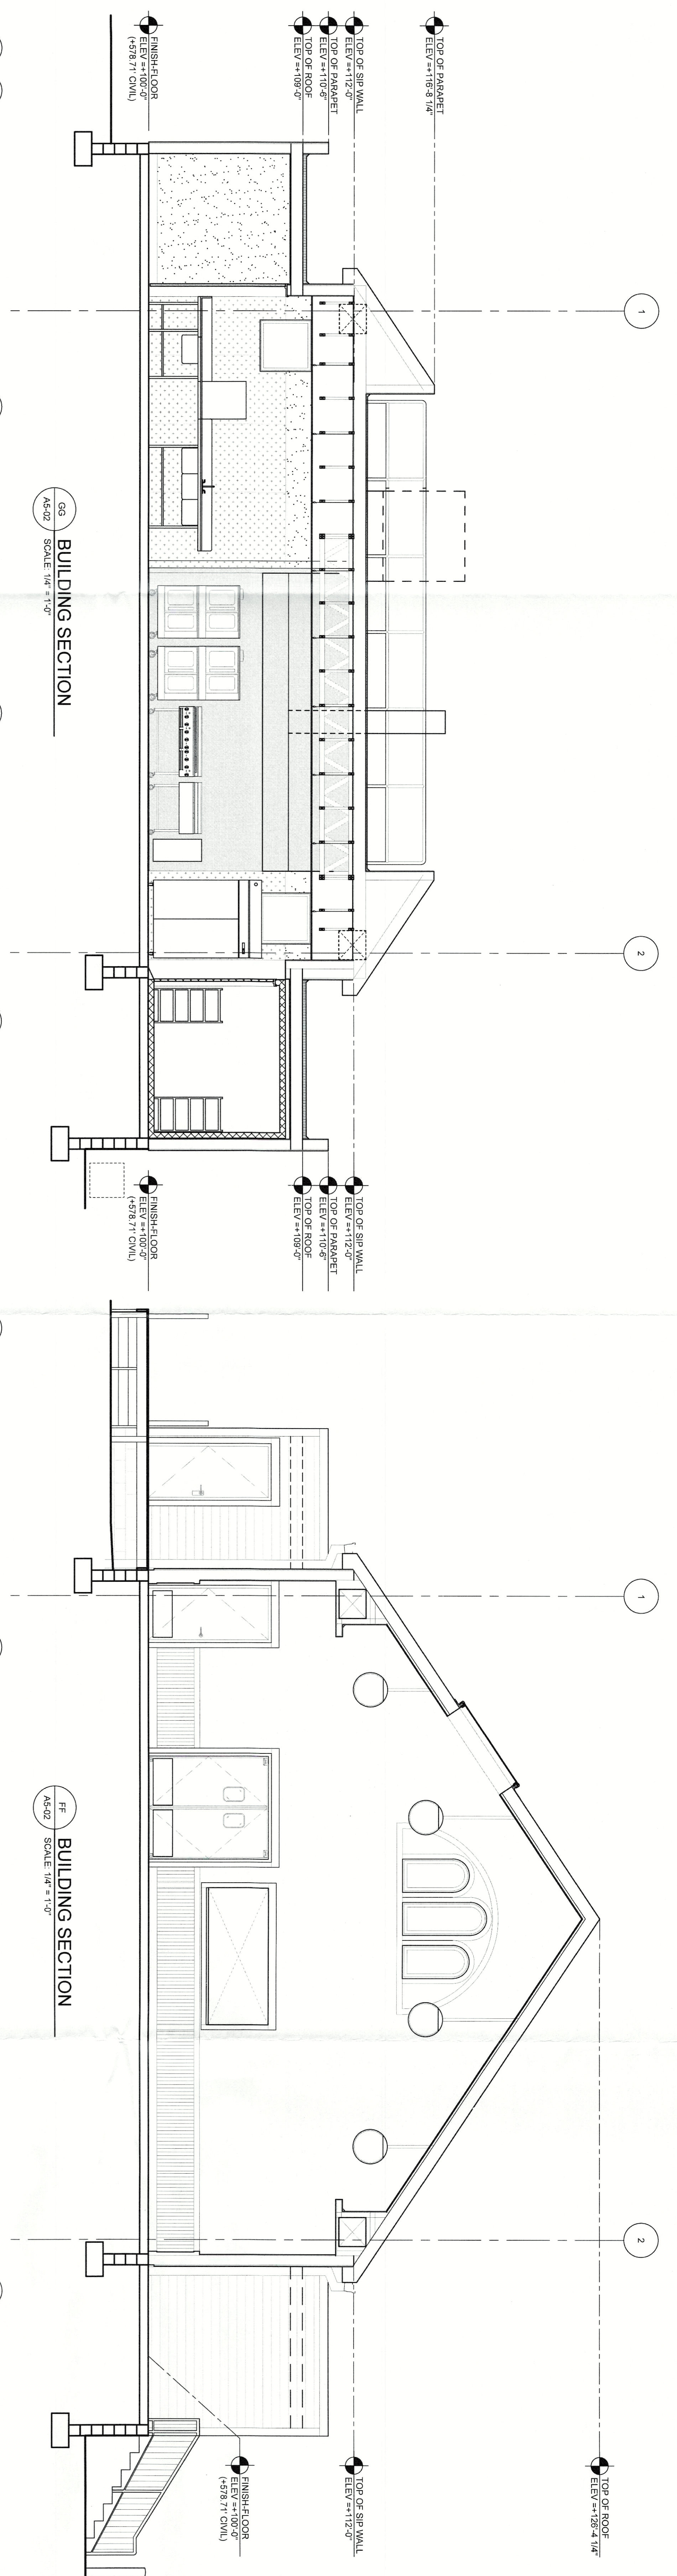

NUMBER	DESCRIPTION	DATE	NUMBER	DESCRIPTION	DATE
	DESIGN DEVELOPMENT	06-18-2020			

SEAL

**DRAFT**

**CUPEKOVIC** architecture llc

8550 Rockside Woods Blvd  
Cleveland, Ohio 44131

216.524.8400 phone  
216.524.8401 fax

www.cuparcc.com  
info@cuparcc.com

PROJECT

**Assumption Community Center**  
920 Ormsby Lane  
Louisville, Kentucky 40242

CLIENT

Assumption Church  
920 Ormsby Lane  
Louisville, Kentucky 40242

DRAWING TITLE

**ASSUMPTION CHURCH  
BUILDING SECTIONS**

SCALE

1/4" = 1'-0"

DESIGNED BY

MM-DD-YYYY

CHECKED BY

18-0150

**A5-02**

RECEIVED

AUG 03 2020

PLANNING &  
DESIGN SERVICES