


FRONT ELEVATION
1/4" = 1'-0"

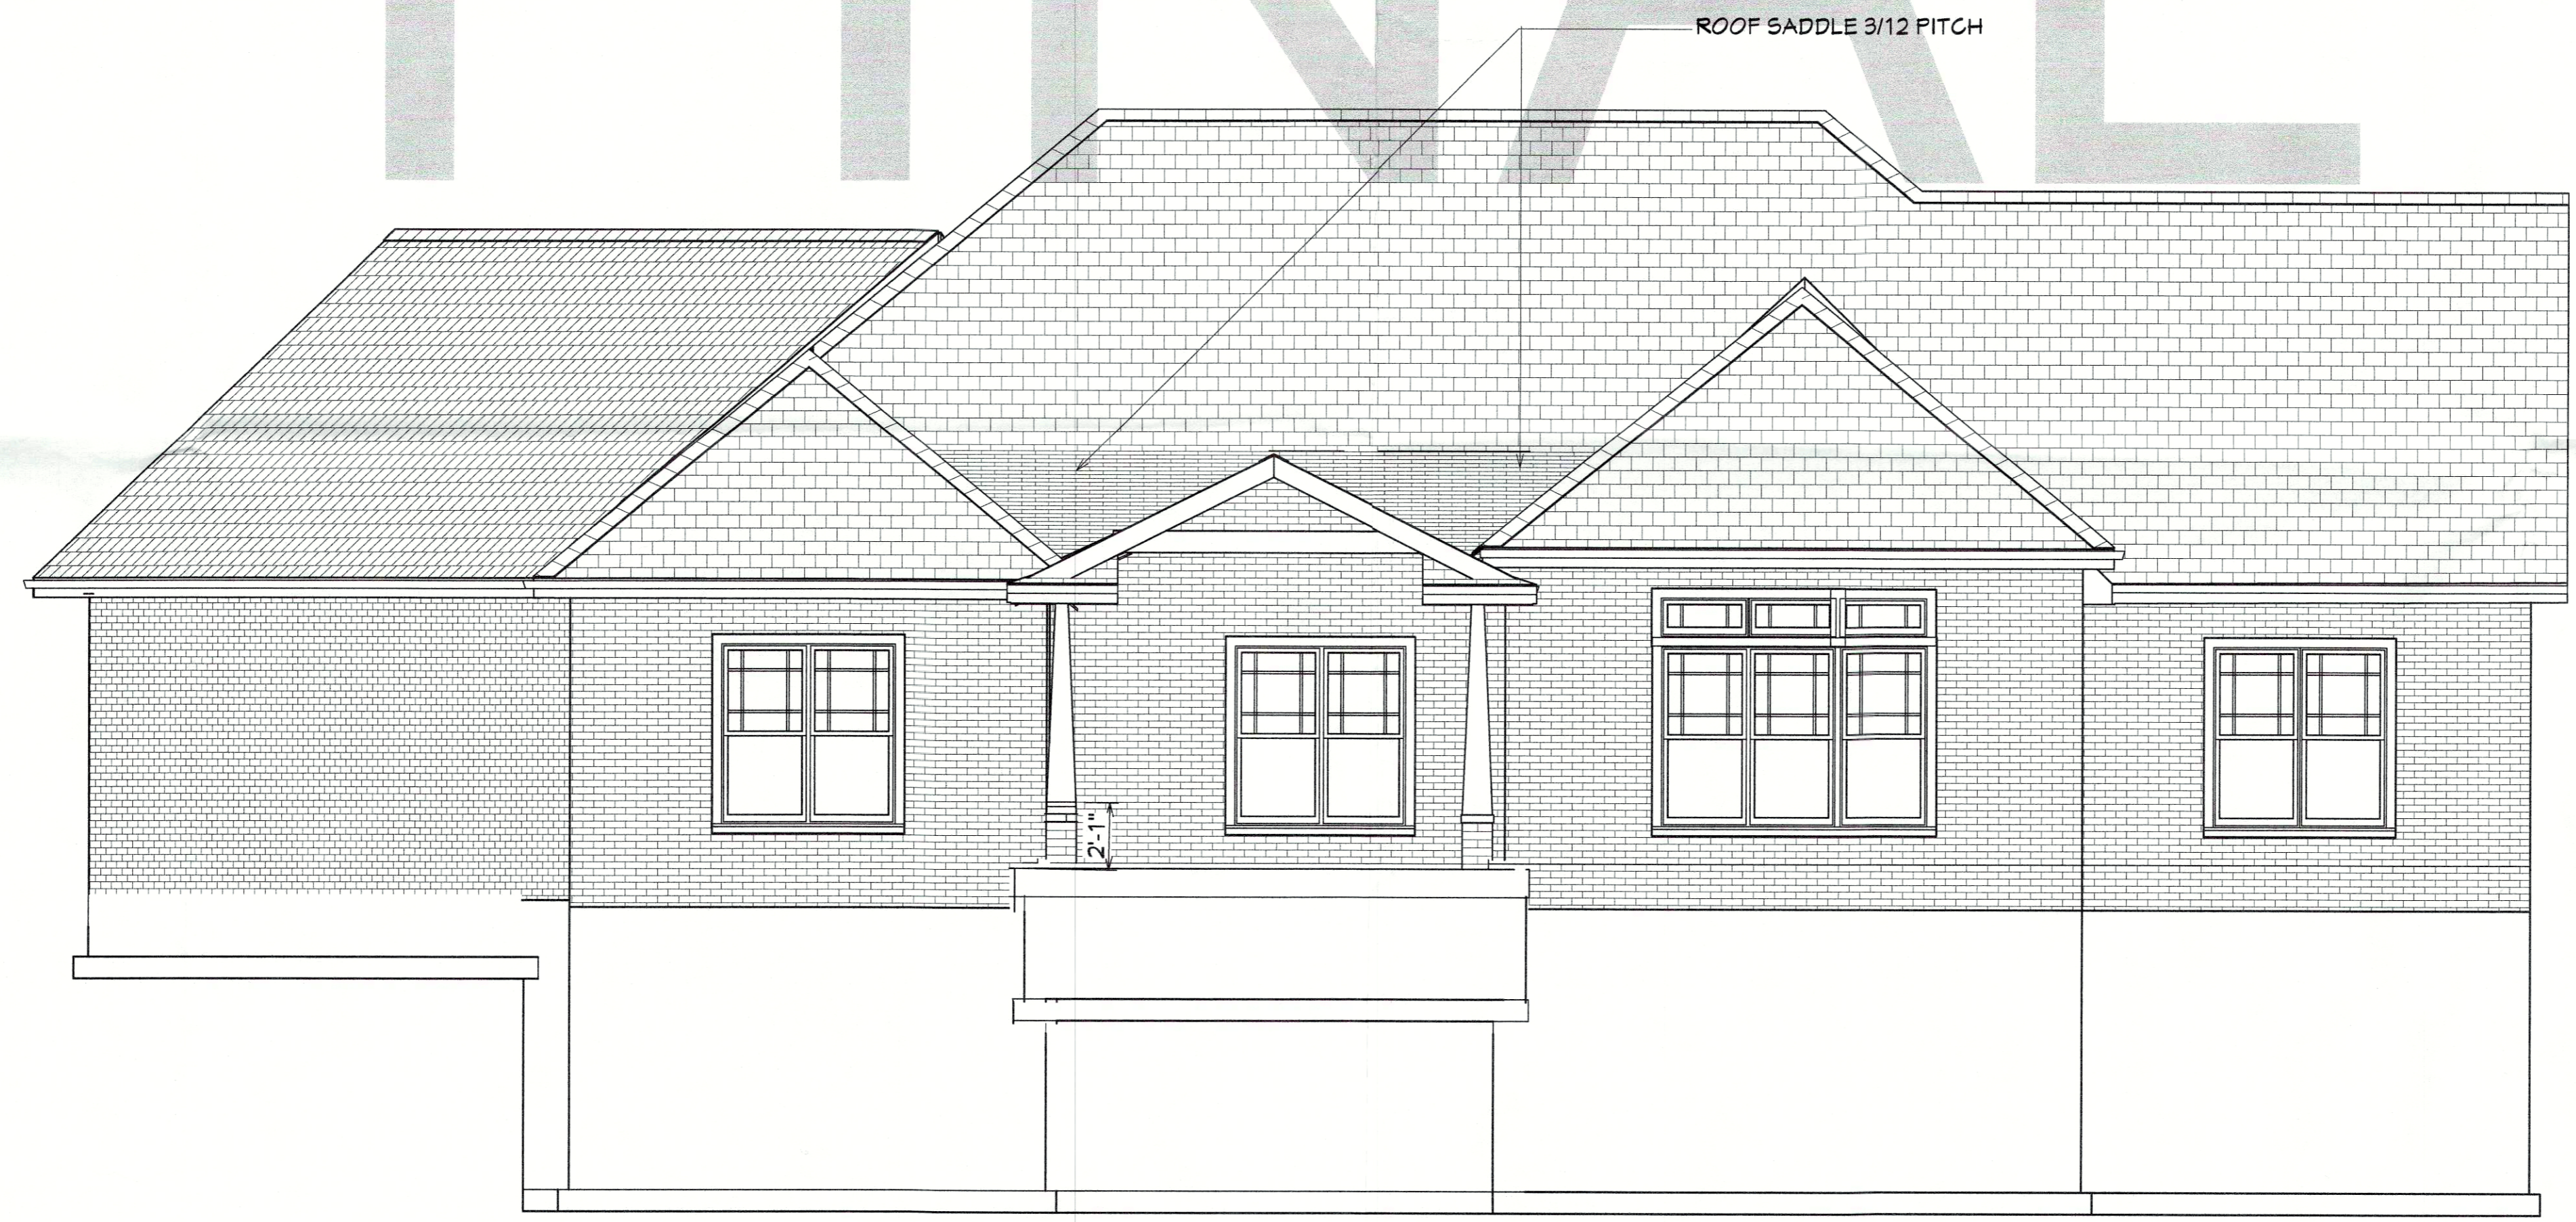

REAR ELEVATION
1/4" = 1'-0"

SHEET NUMBER
A-6
Revision #:

SCALE: SEE VIEW
DATE:
5/4/2018

SB HOME RENOVATIONS
5510-110 Fern Valley Rd.
Louisville, KY 40228
502.384.7585

SB HOME
RENOVATIONS, LLC

ERIC & REAGAN HARDIN
LOT 7, HI VIEW LANE
LOUISVILLE, KY 40272

Danzinger Designs
danzingerdesigns.com
502.386.5364

RECEIVED
AUG 15 2018
DESIGN SERVICES