


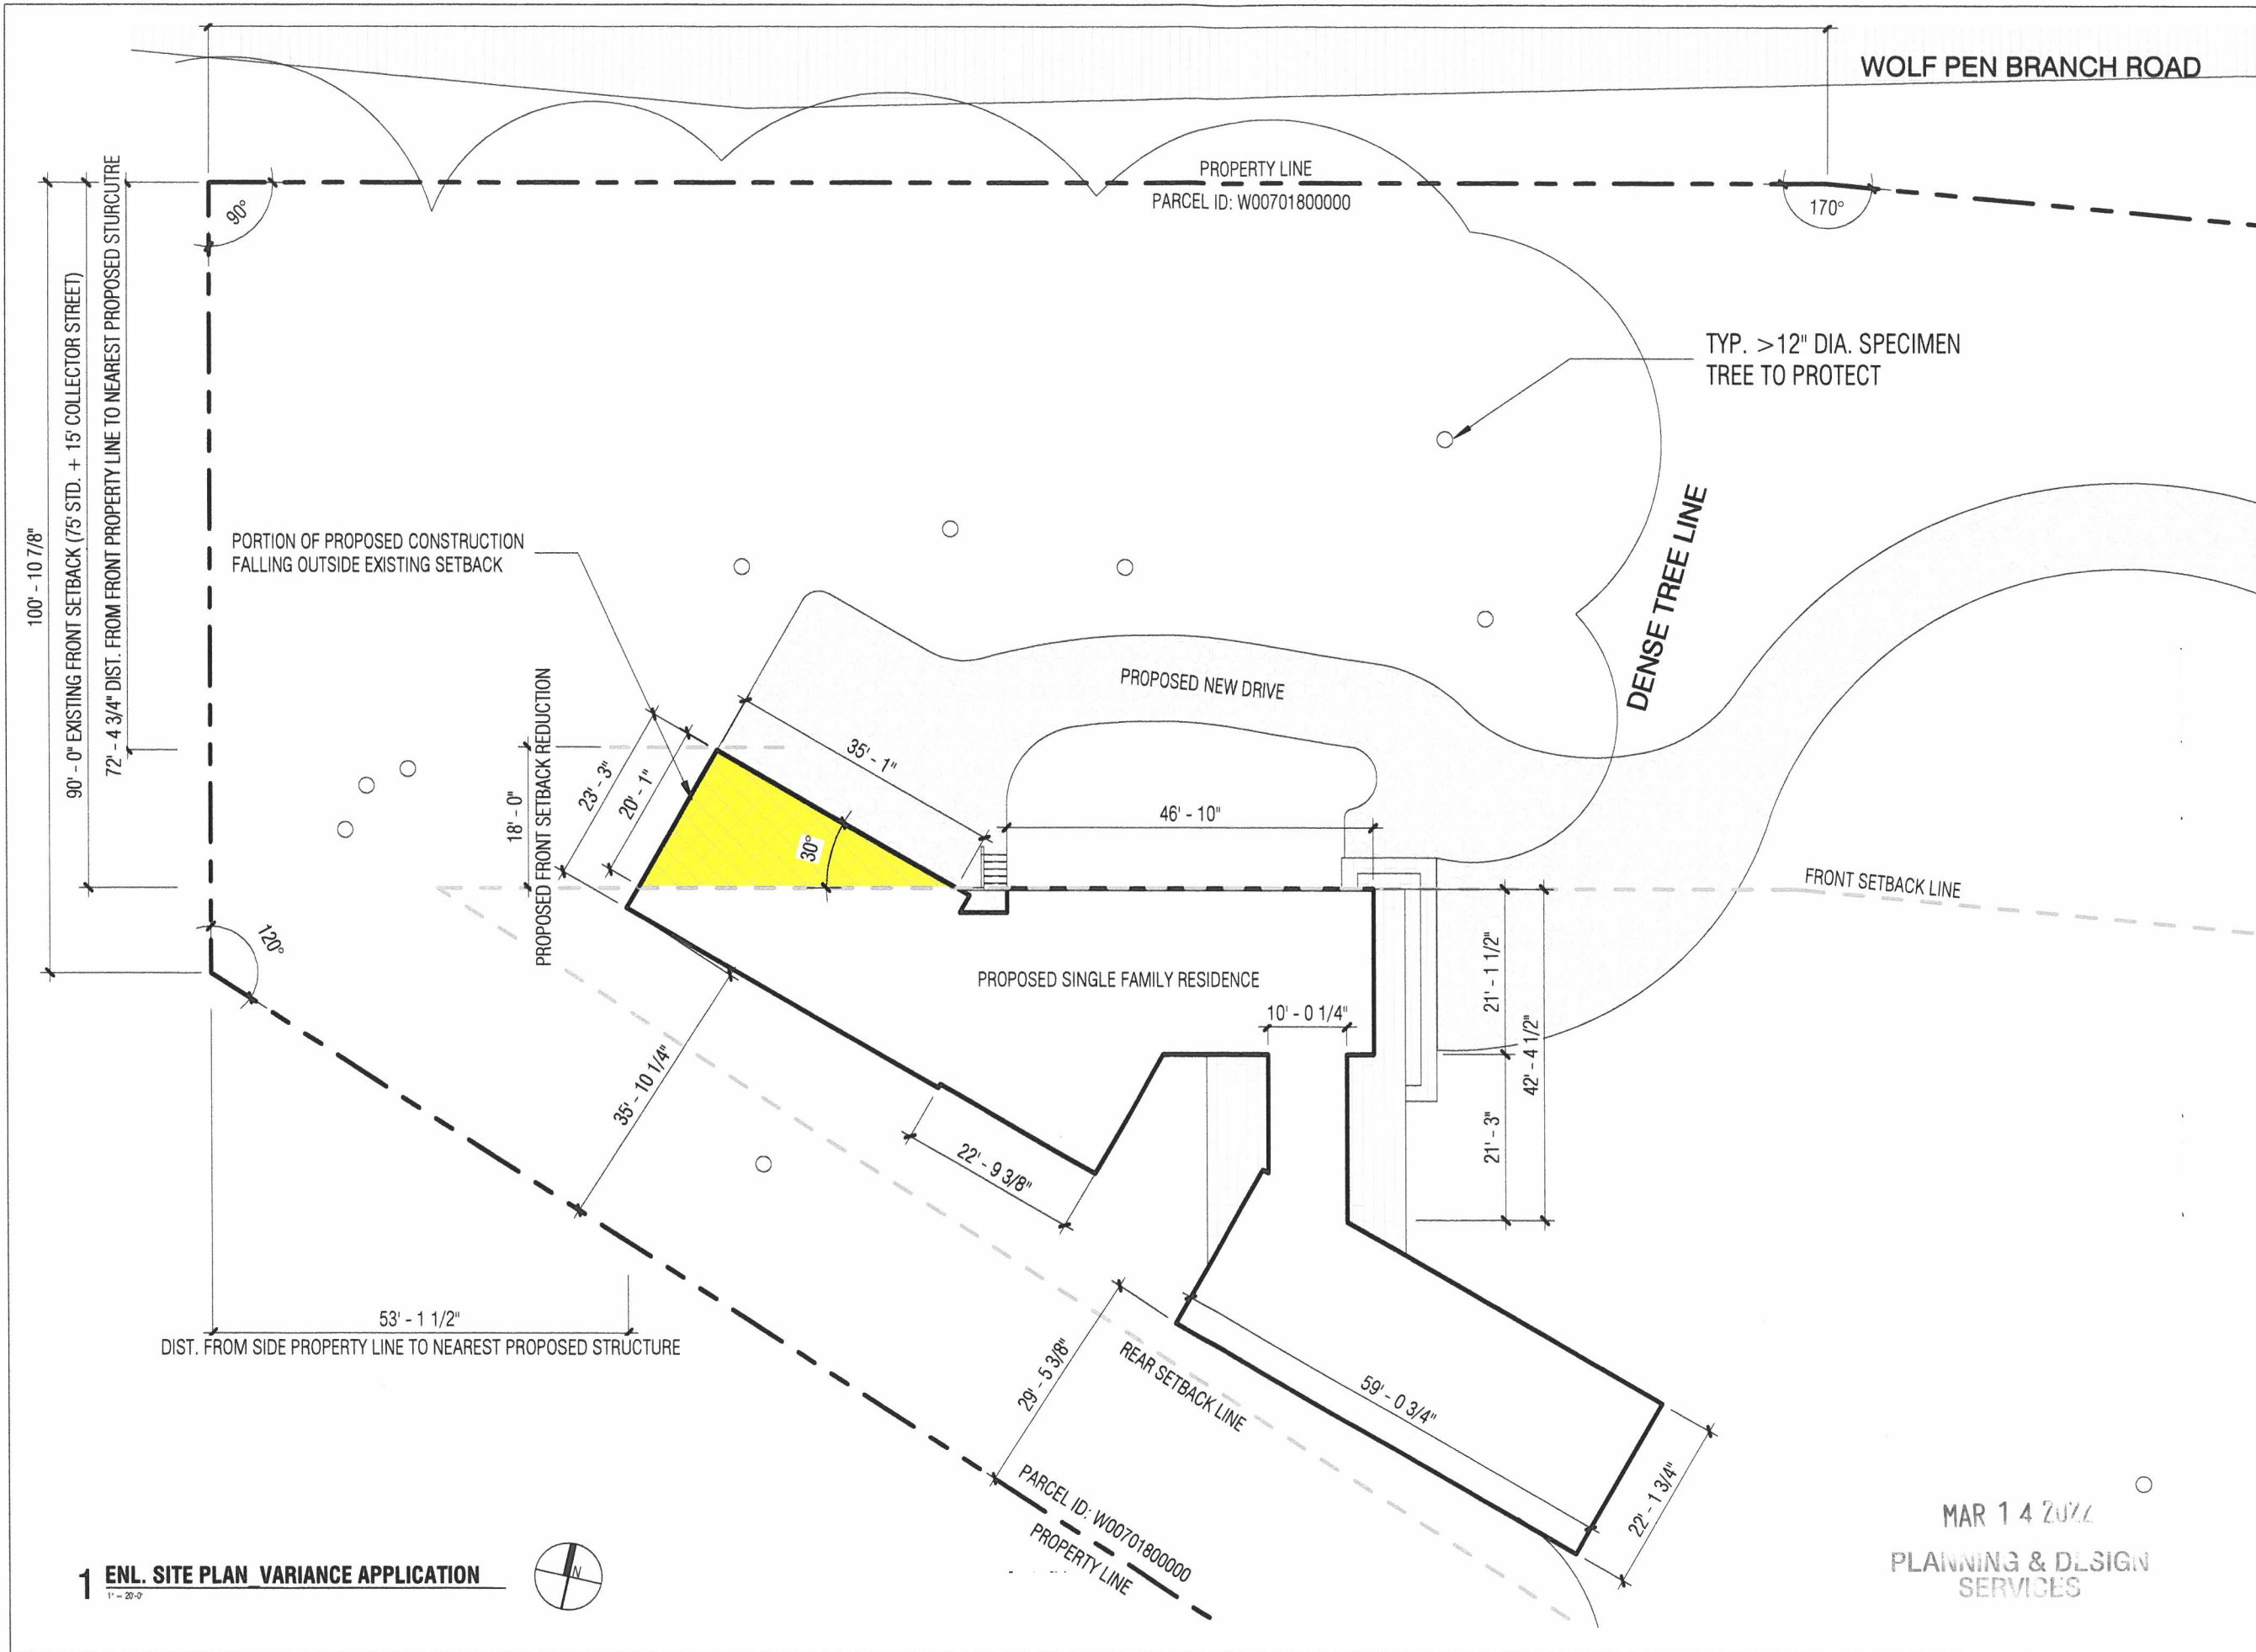

VARIANCE APPLICATION

PROFESSIONAL SEAL



CONSULTANT

CONSULTANT SEAL

PROJECT
Yarmuth Residence

6300 Wolf Pen Branch Rd.
Prospect, KY 40059

PROJECT NO 2110

ISSUE DATE 03/02/2022


REVISION NO

SHEET TITLE ENL. SITE PLAN

SHEET NO

A100-B

22 - VARIANCE - 0038

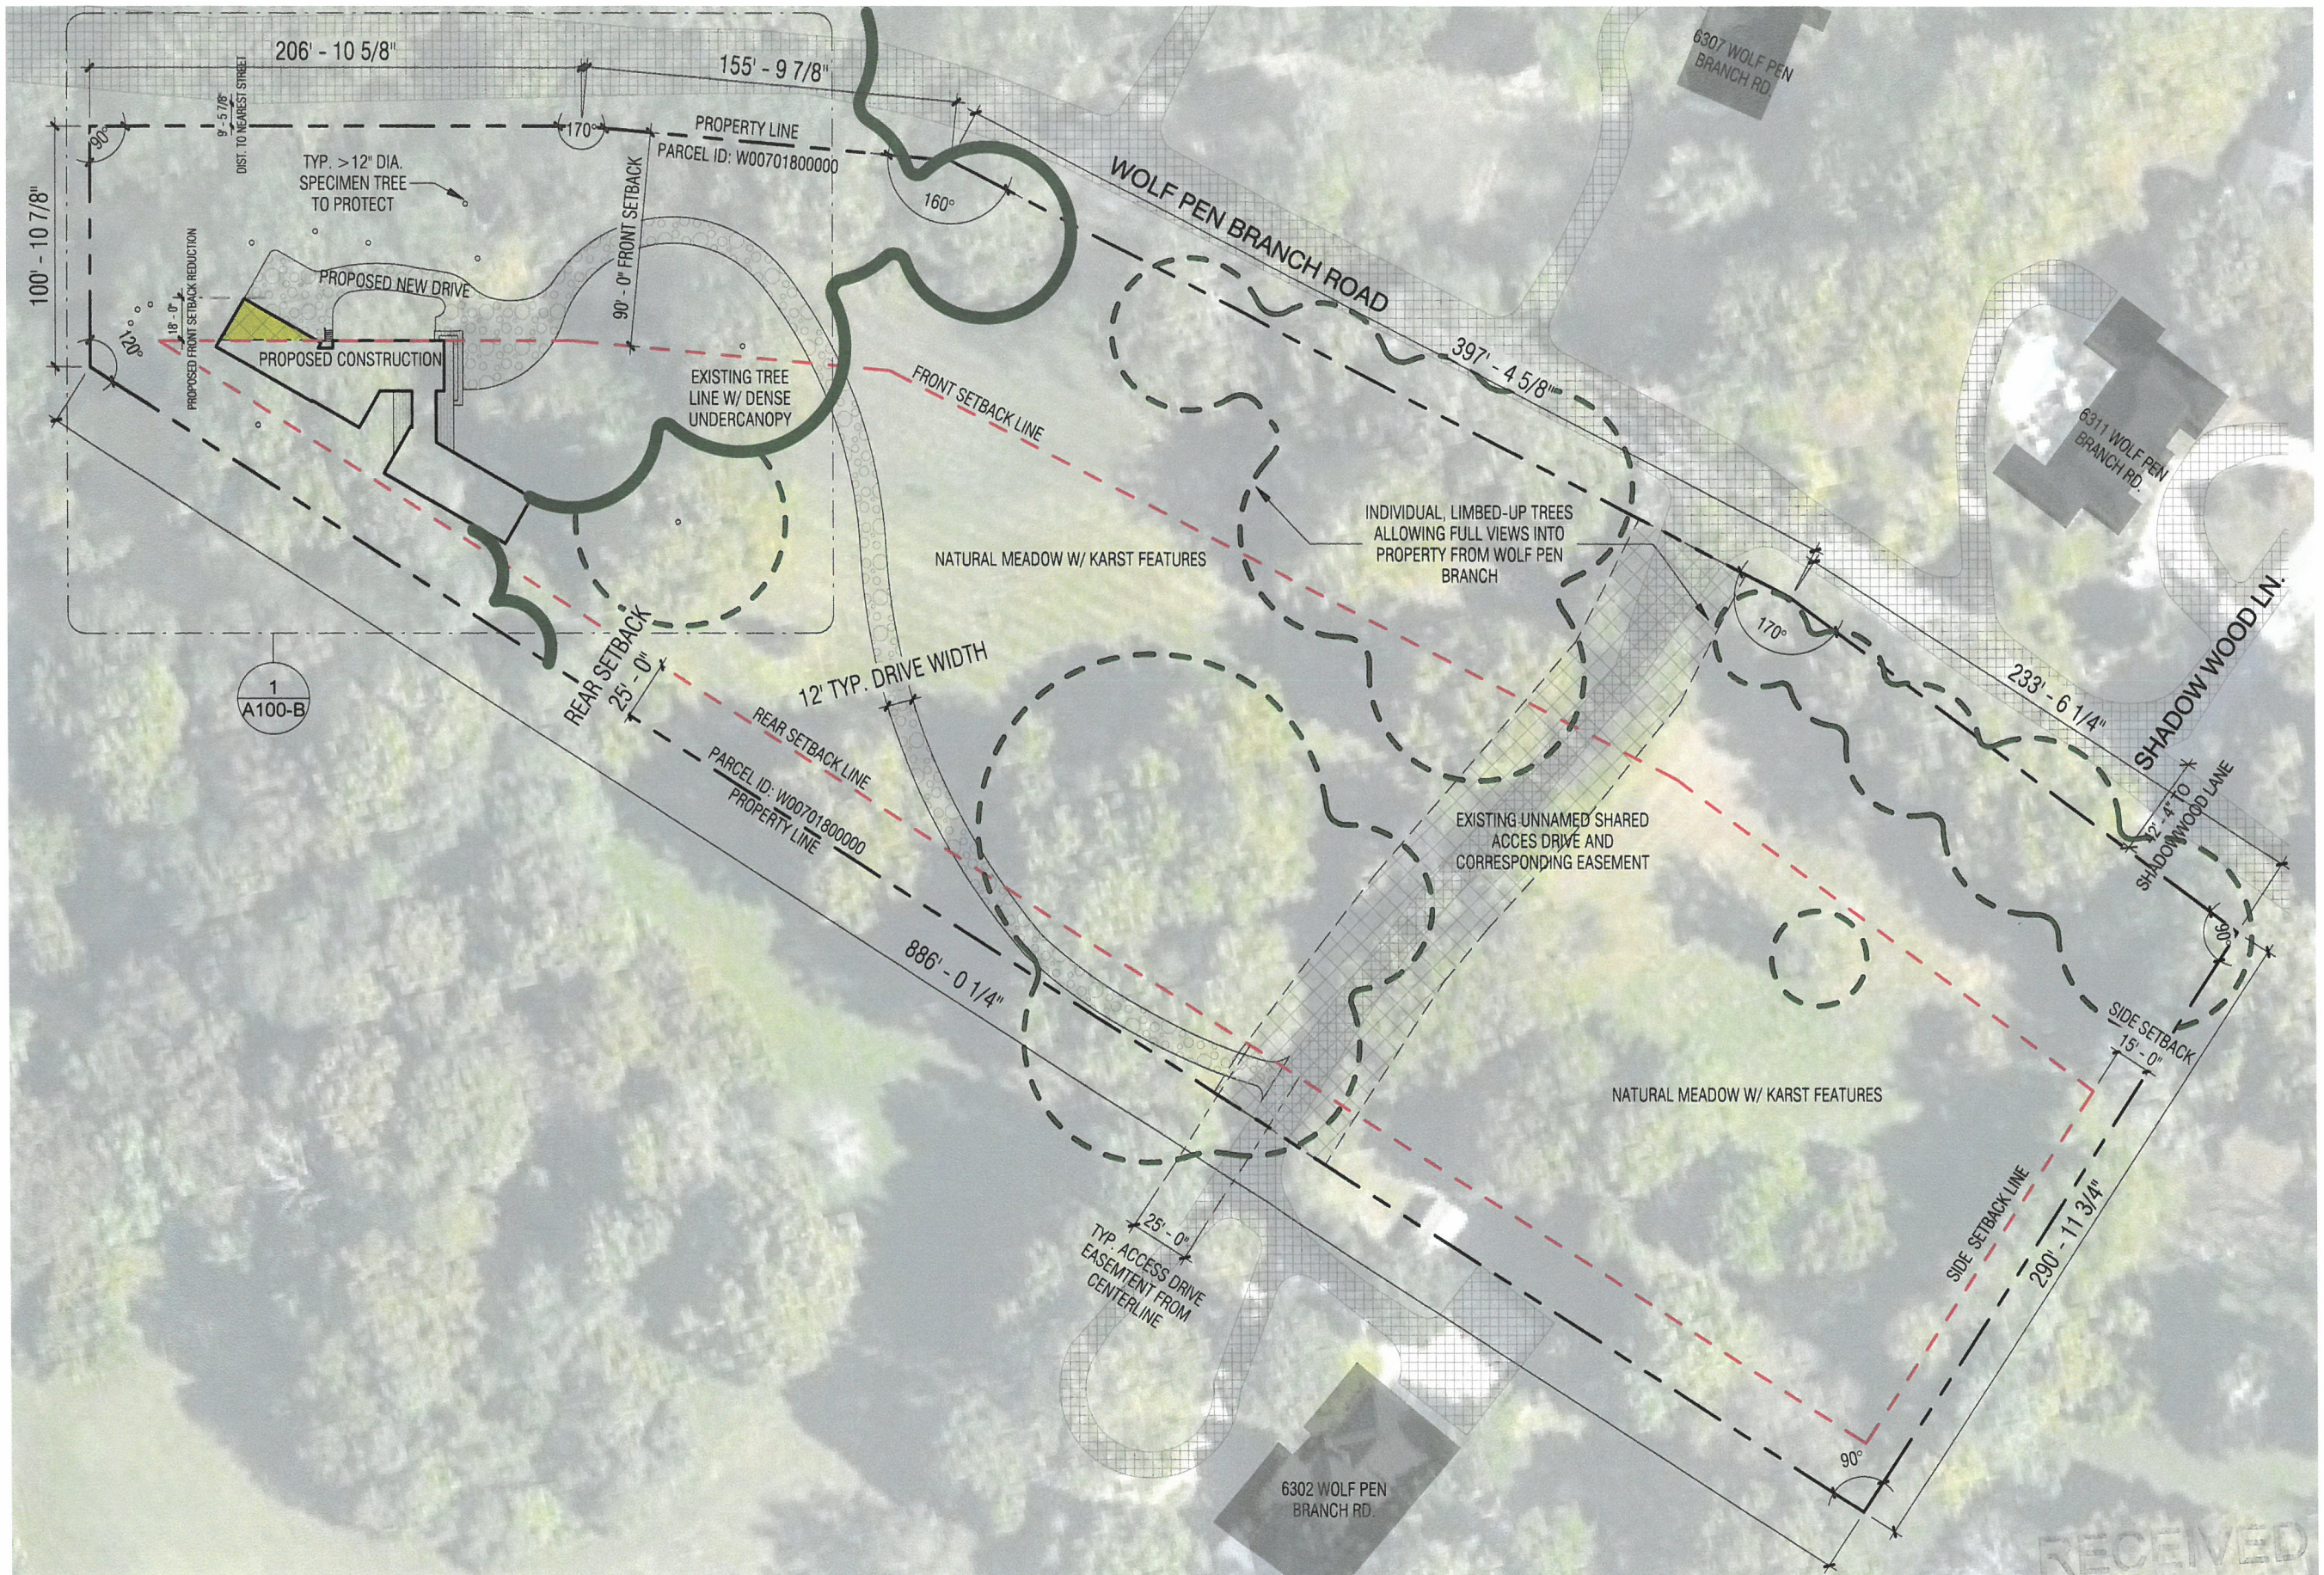

1 SITE PLAN VARIANCE APPLICATION
NOT TO SCALE



MAR 14 2022
PLANNING & DESIGN
SERVICES

VARIANCE APPLICATION

PROFESSIONAL SEAL



CONSULTANT

CONSULTANT SEAL

PROJECT

Yarmuth Residence

6300 Wolf Pen Branch Rd.
Prospect, KY 40059

PROJECT NO. 2110

ISSUE DATE 03/02/2022

REVISION NO.

SHEET TITLE SITE PLAN

SHEET NO.

A100-A