






1 MAIN ENTRANCE ELEVATION
SCALE: 1/4" = 1'-0"

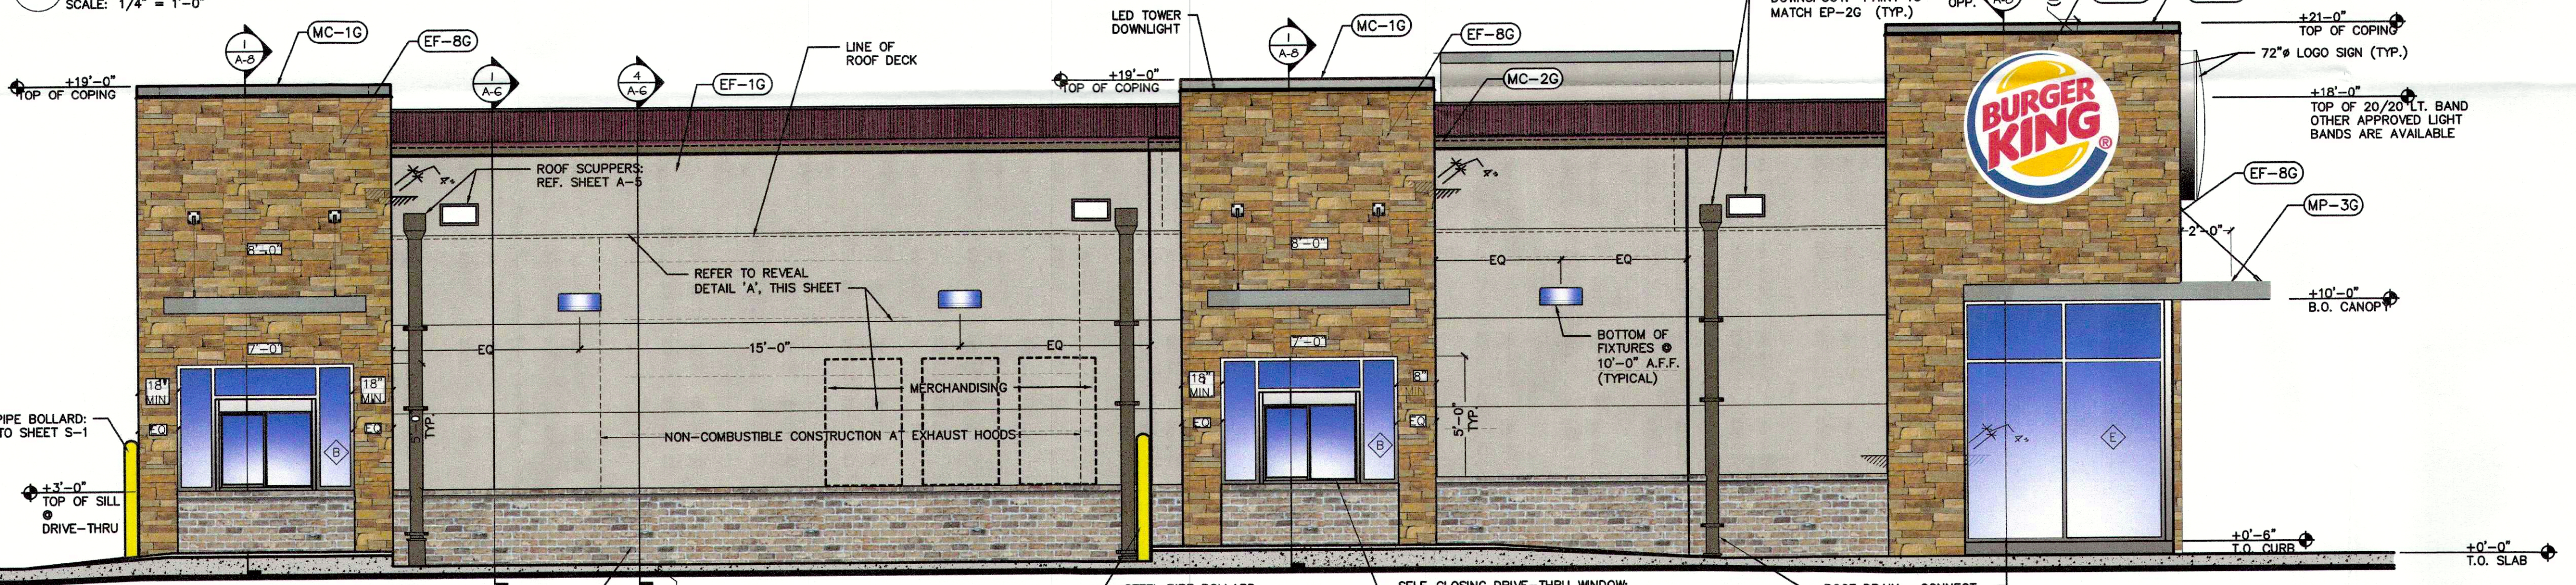

2 DRIVE THROUGH ELEVATION
SCALE: 1/4" = 1'-0"

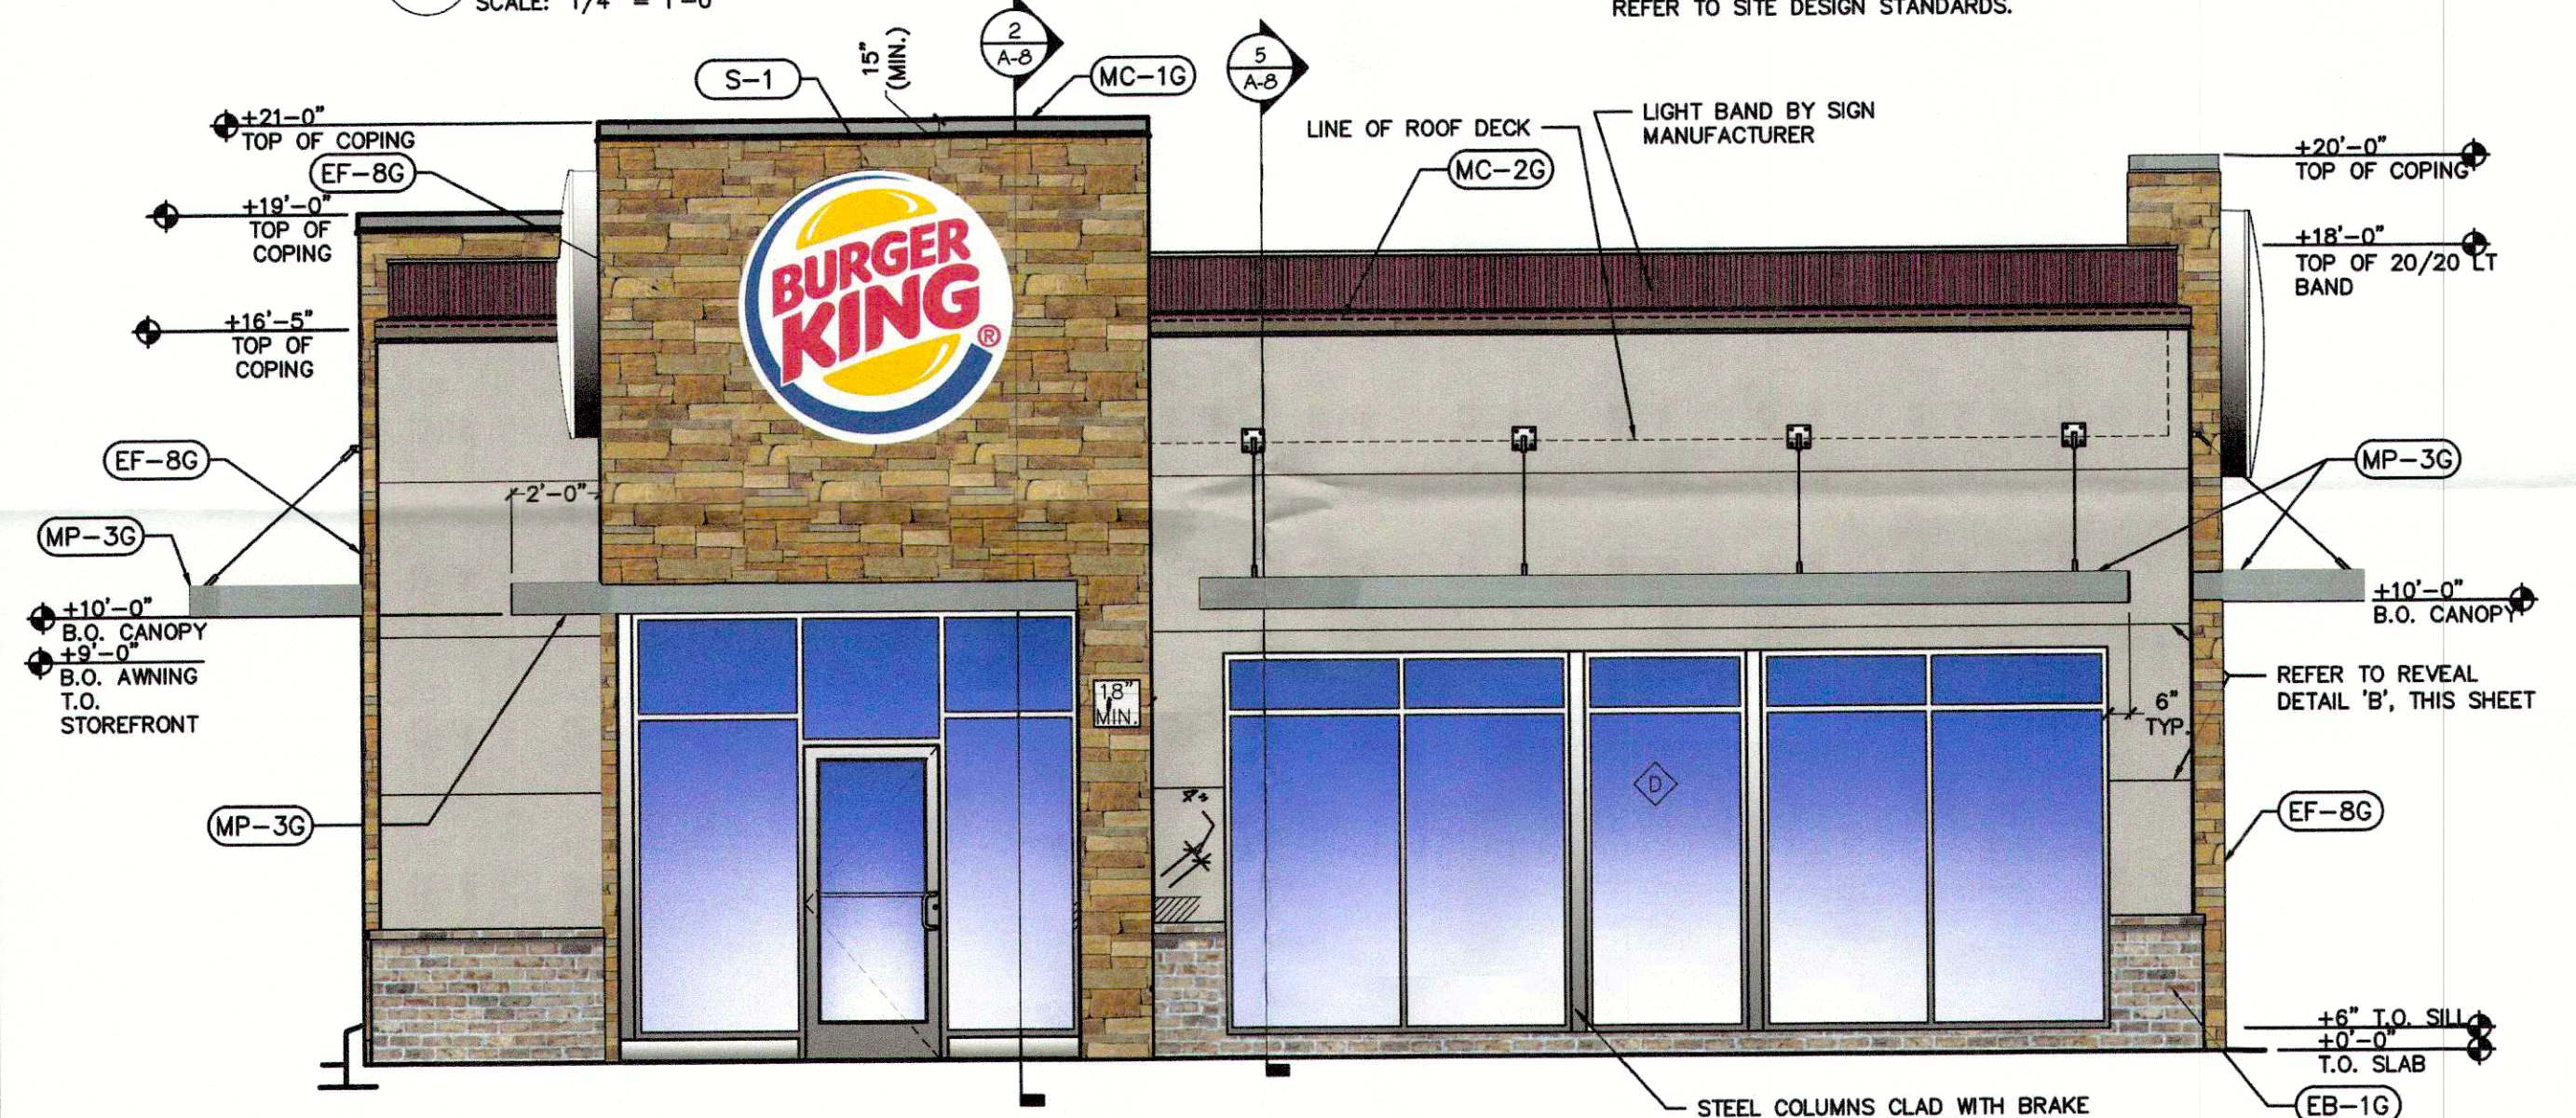


3 FRONT ELEVATION
SCALE: 1/4" = 1'-0"

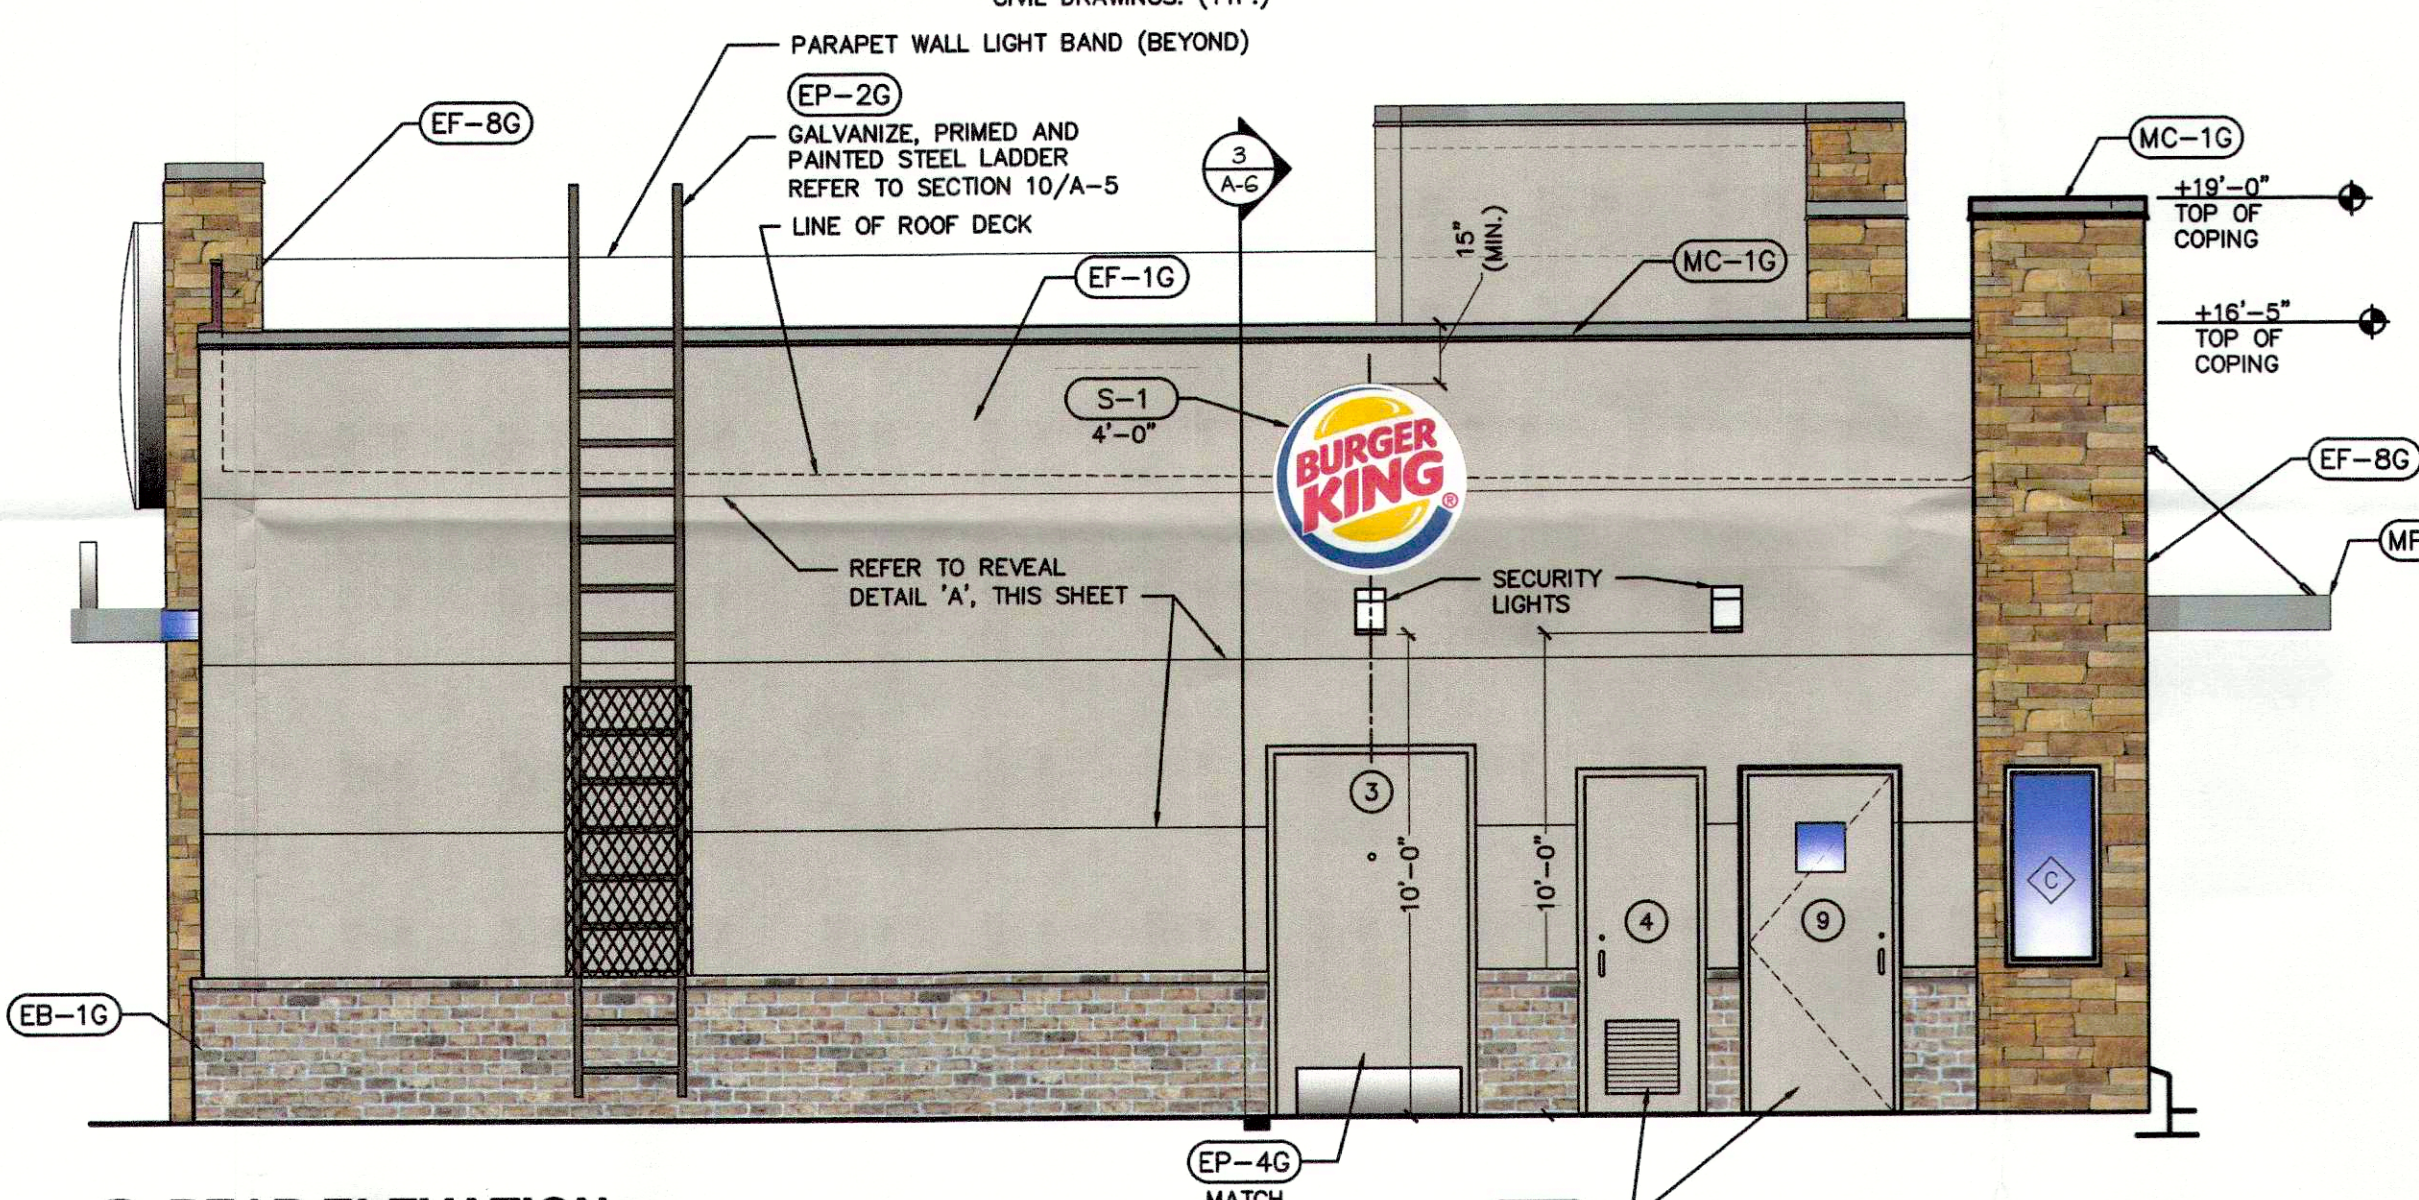


4 REAR ELEVATION
SCALE: 1/4" = 1'-0"

NOTE: ALL FINISHES AS PER GARDEN GRILL FINISH SCHEDULE

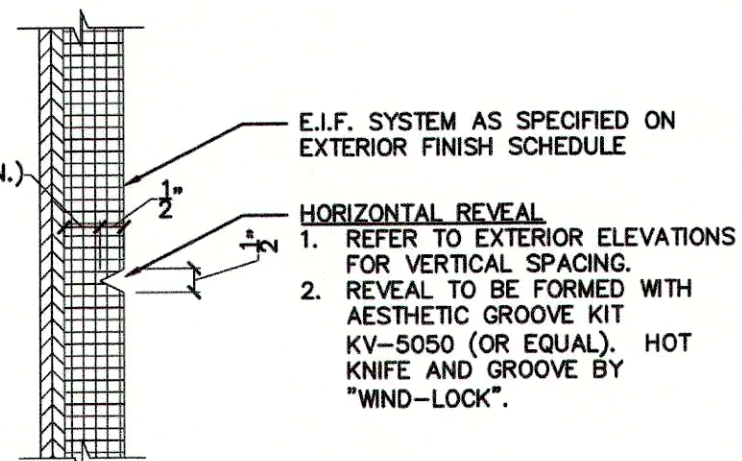

A BUILDING HORIZ. REVEALS - E.I.F.S.
SCALE: 3" = 1'-0"

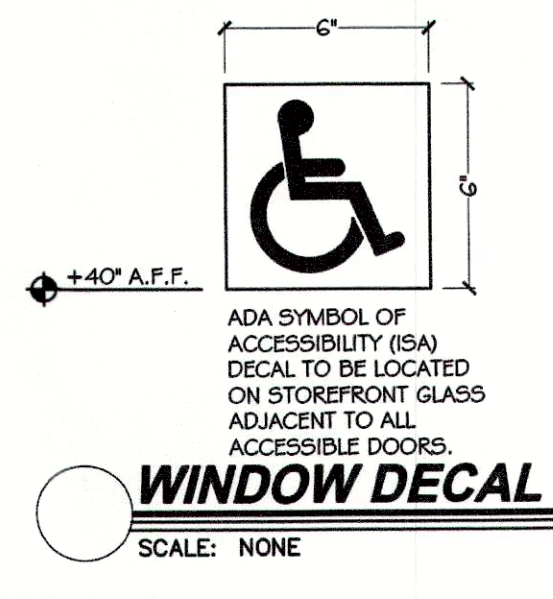

B WINDOW DECAL
SCALE: NONE

DATE:	
REVISION:	
NO.	
DATE:	



CAMBRIDGE FRANCHISE HOLDINGS

CONSTRUCTION DOCUMENTS



RECEIVED
MAR 26 2018
PLANNING & DESIGN SERVICES

STORE #
R00-40 GARDEN GRILL IMAGE: SEPTEMBER, 2016 DESIGN RELEASE
BURGER KING RESTAURANT
HWY 64
OAKLAND, TN
EXTERIOR ELEVATIONS

1720nk 1038