


LEFT ELEVATION


REAR

RECEIVED
OCT 25 2018
PLANNING &
DESIGN SERVICES

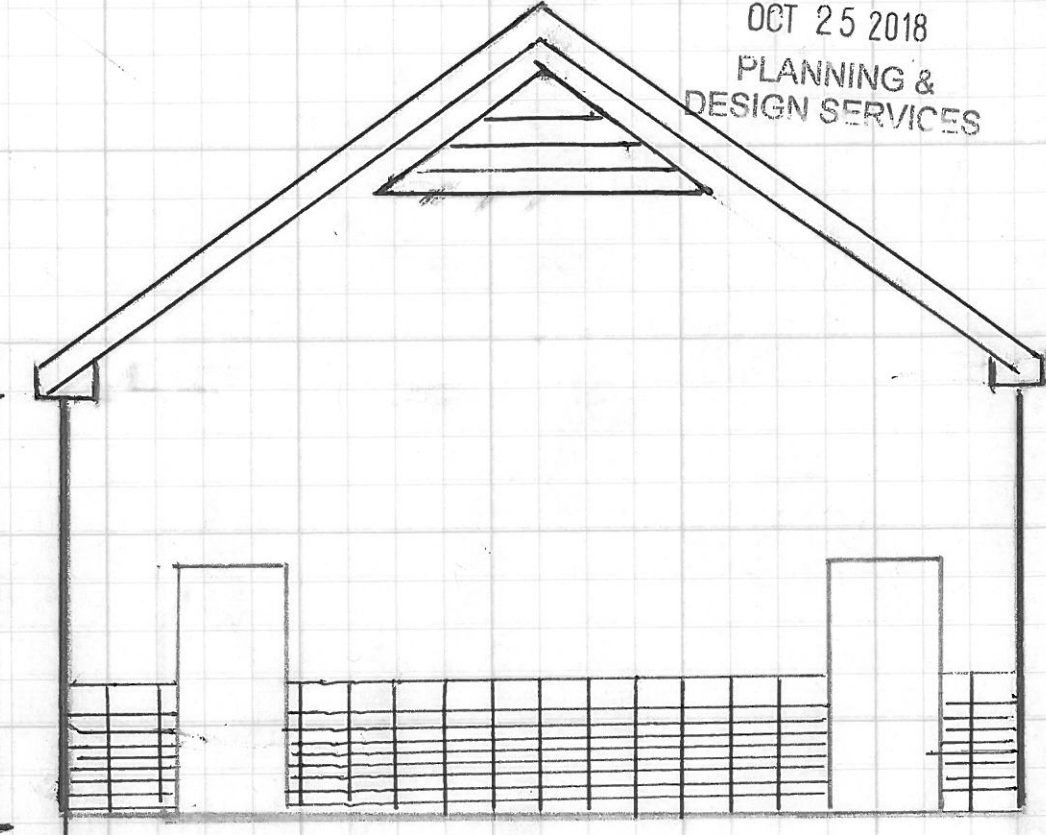

FRONT

RIGHT ELEVATION

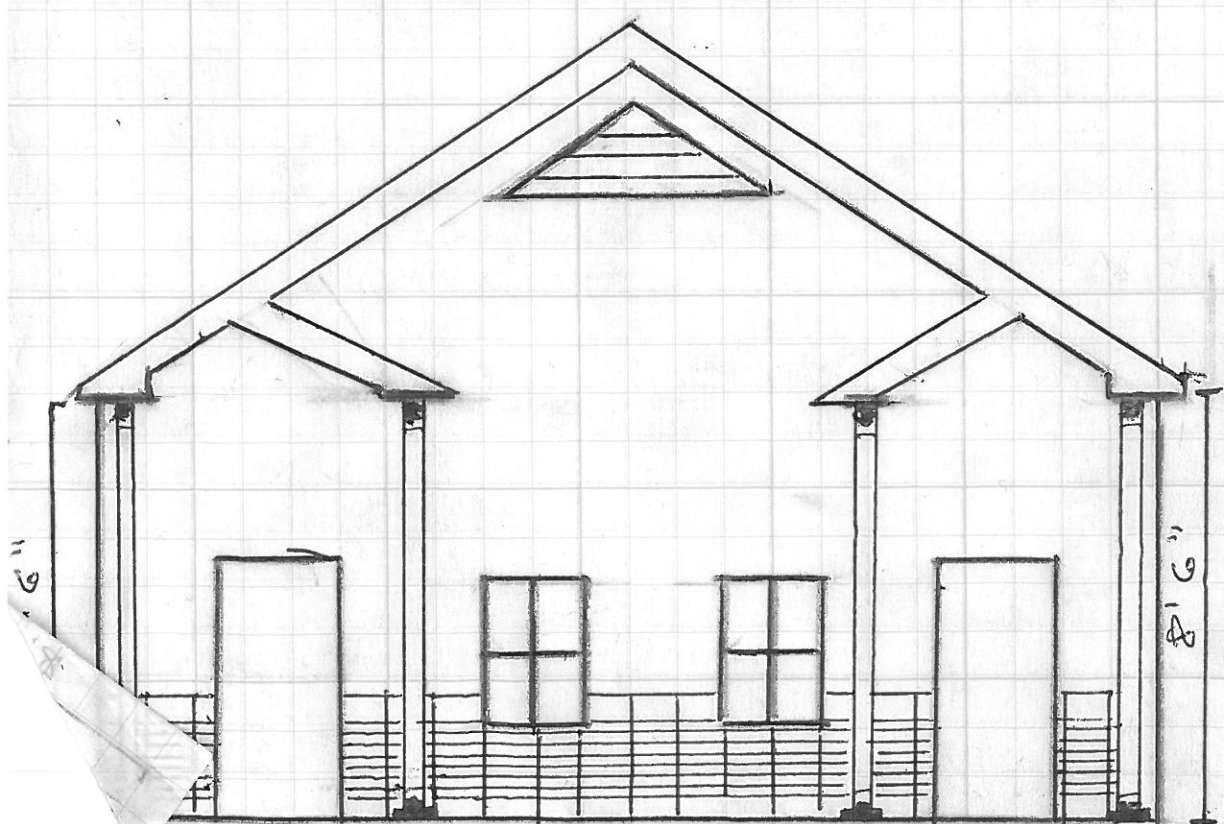


1800A1273

RECEIVED


OCT 25 2018

PLANNING &
DESIGN SERVICES


Floor Plan

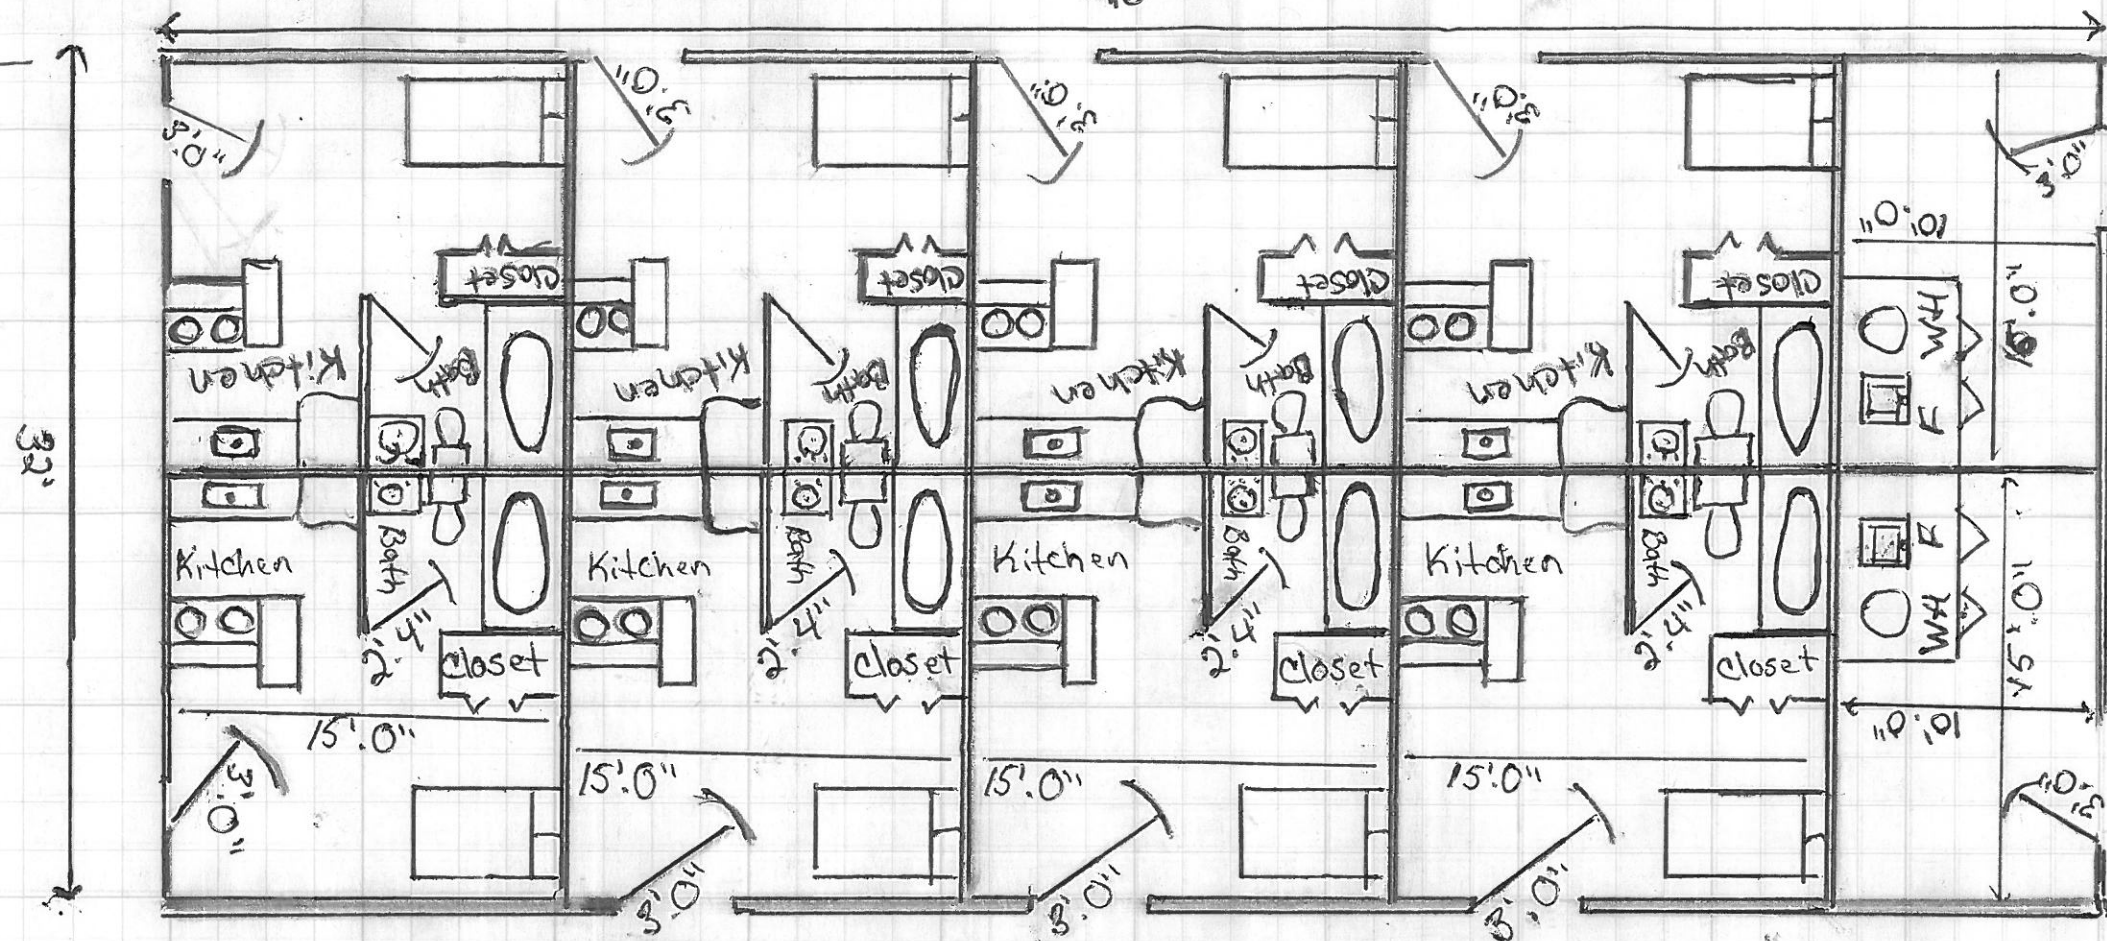

Concrete foundation Plan

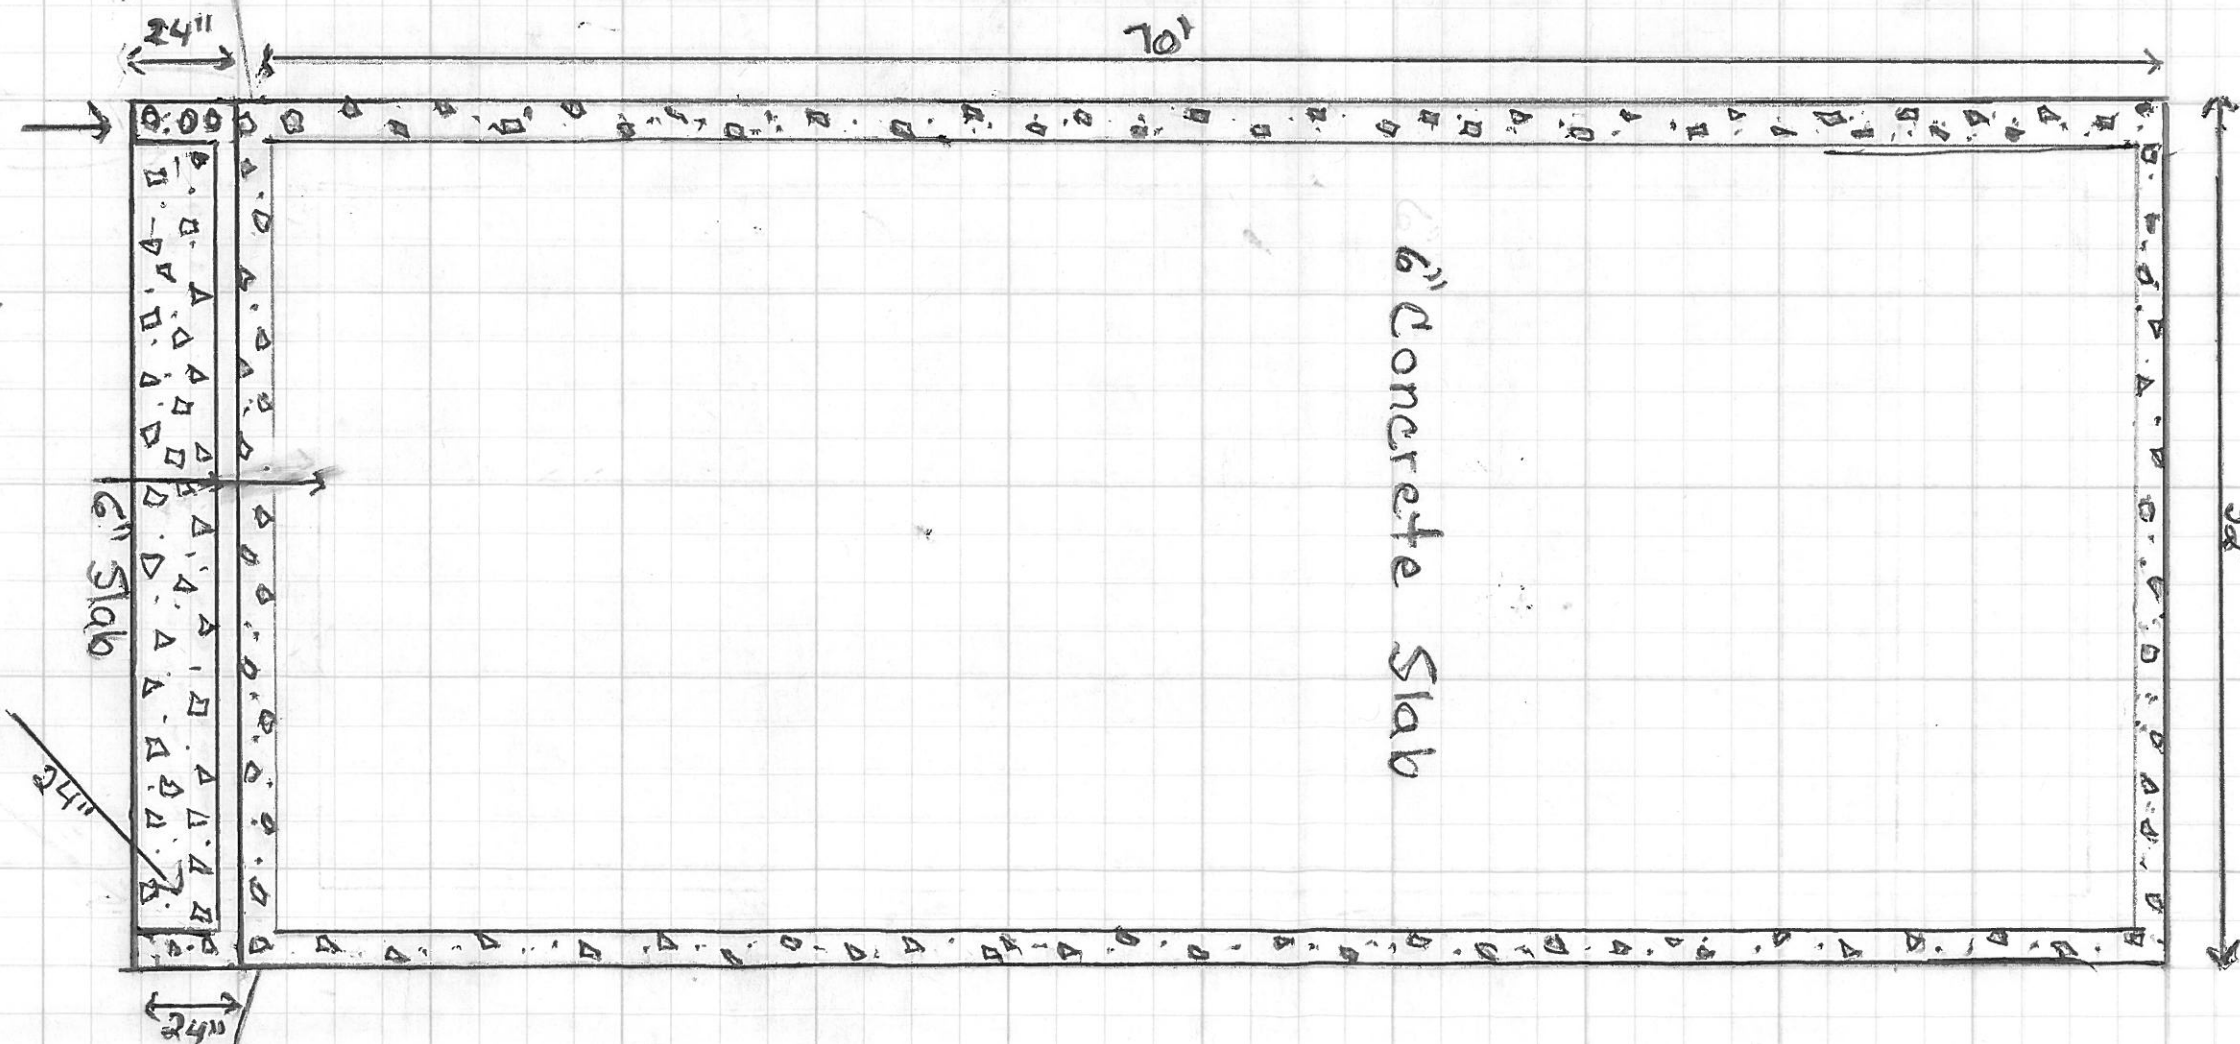


18COA1273

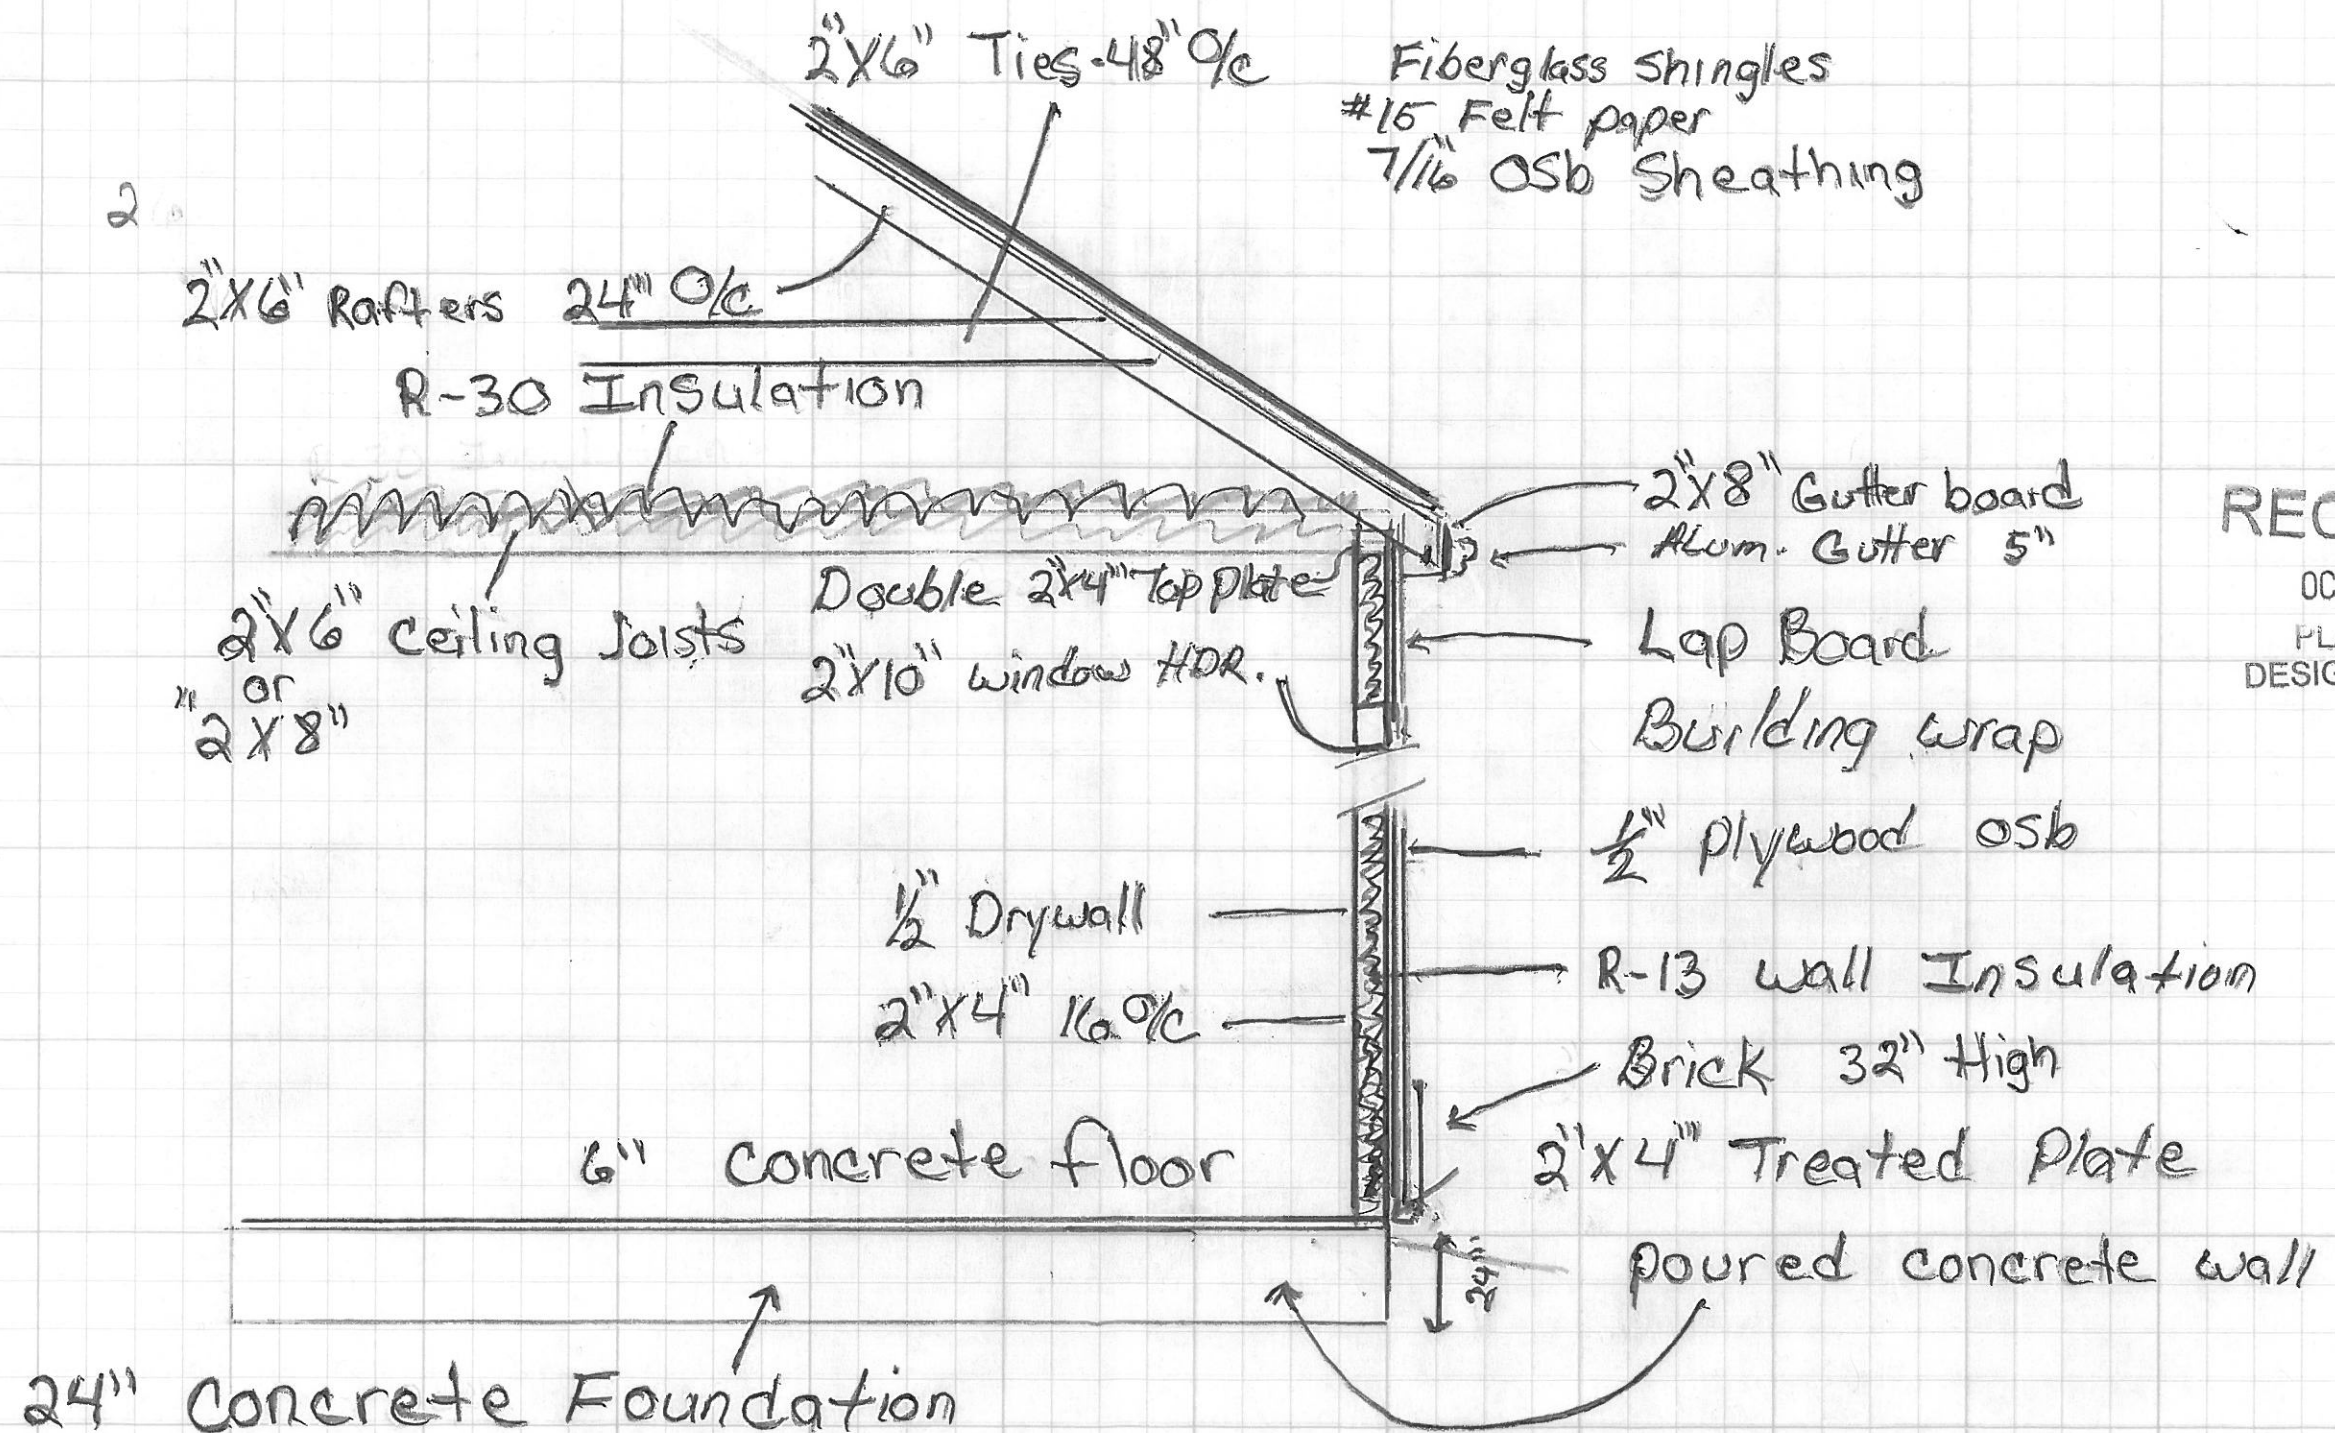

RECEIVED
OCT 25 2018
PLANNING &
DESIGN SERVICES

Site Plan

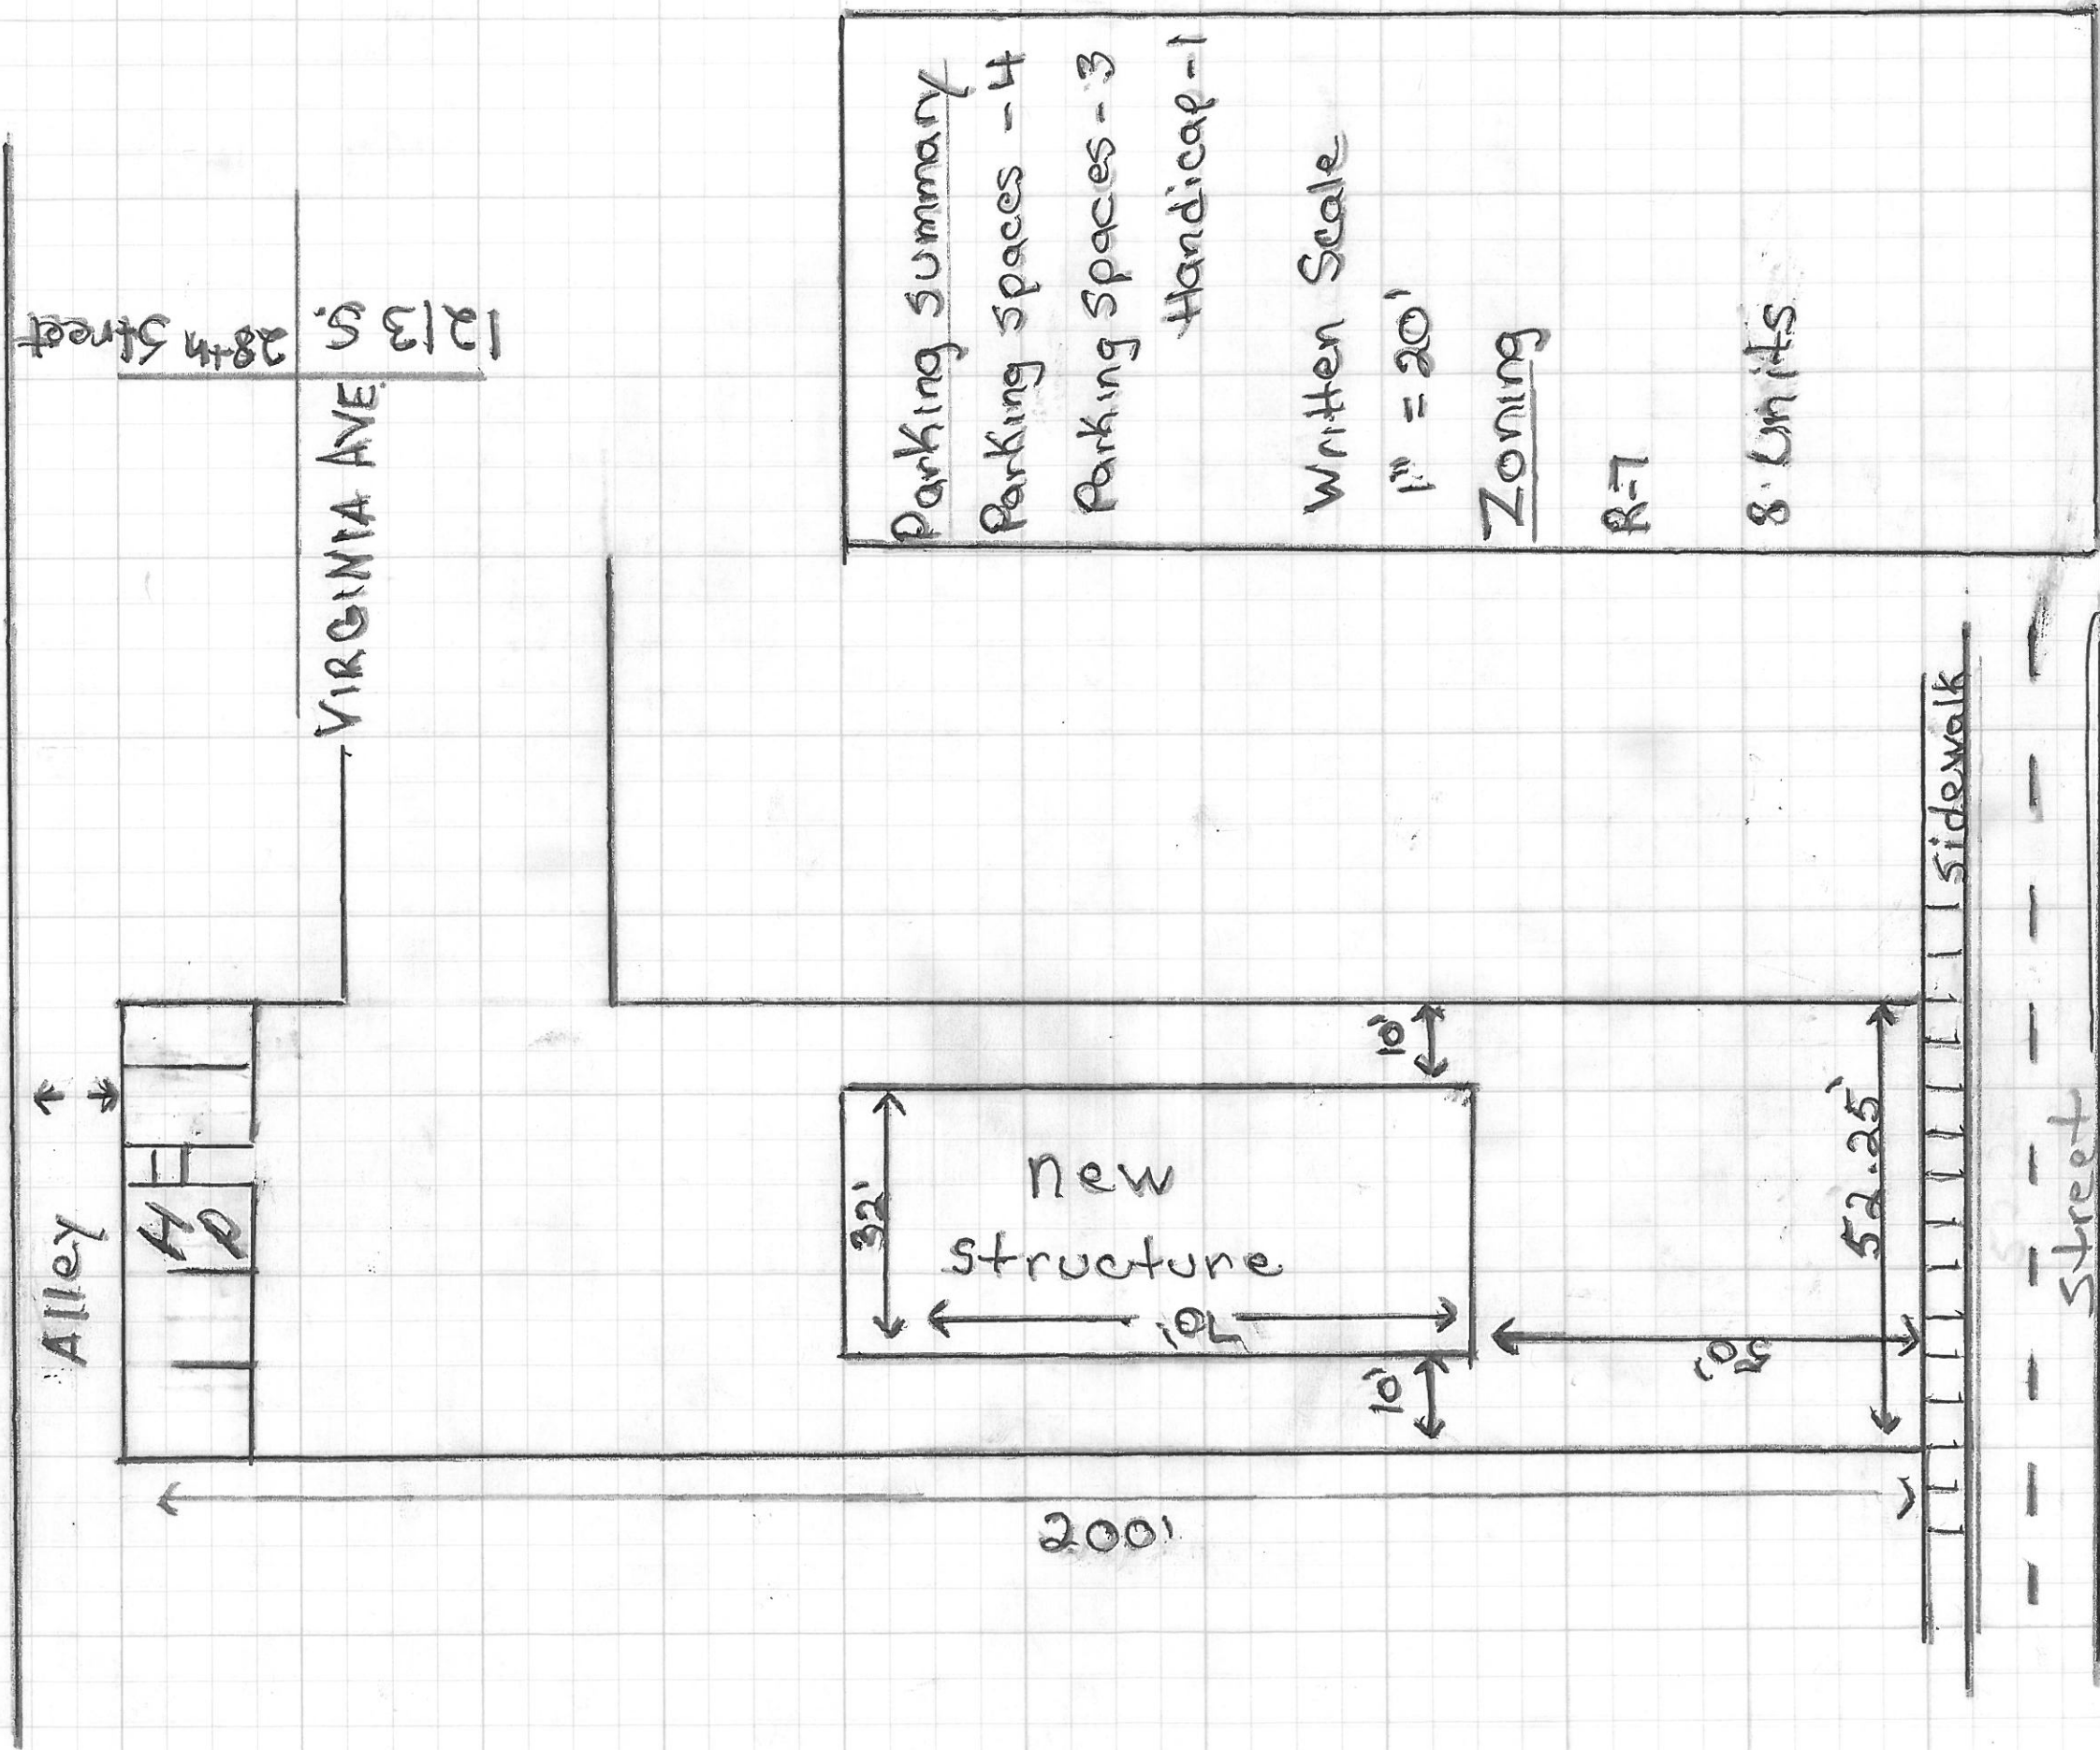

Parking Summary
Parking spaces - 4
Parking spaces - 3
Handicap - 1

Written Scale
1" = 20'

Zoning
R-7
8 Units

RECEIVED
OCT 25 2018
PLANNING &
DESIGN SERVICES

18COA1273

Landscaping drawings

RECEIVED
OCT 25 2018
PLANNING &
DESIGN SERVICES

18COA1213

