




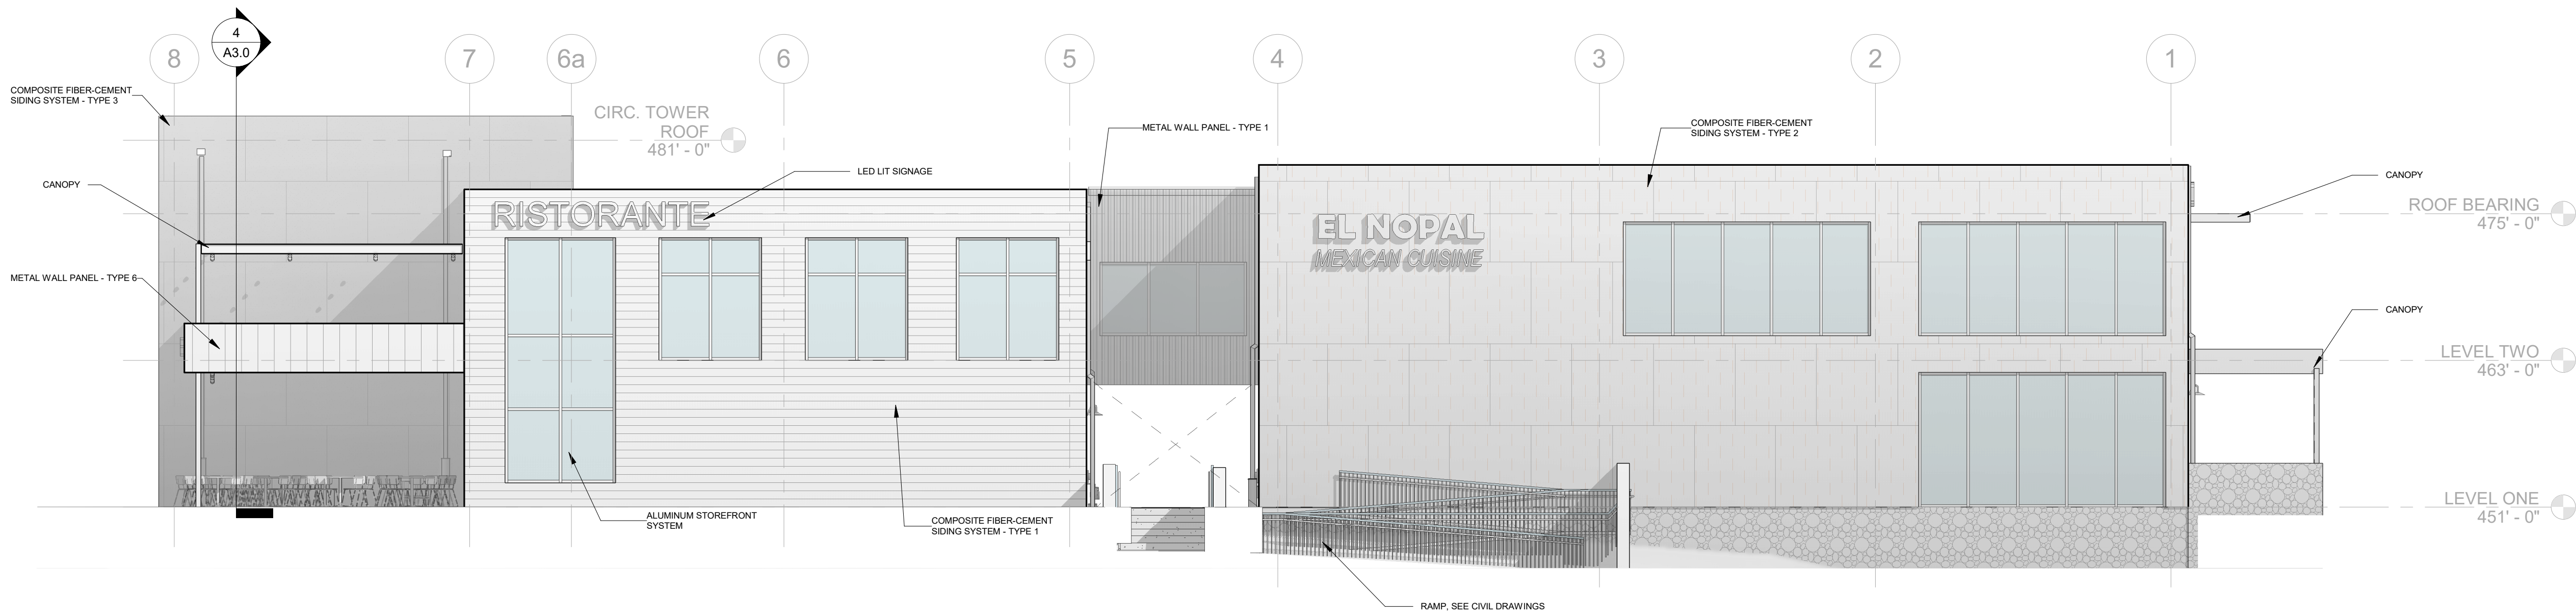


2 BUILDING 2 & 3 - NORTH ELEVATION  
1/8" = 1'-0"

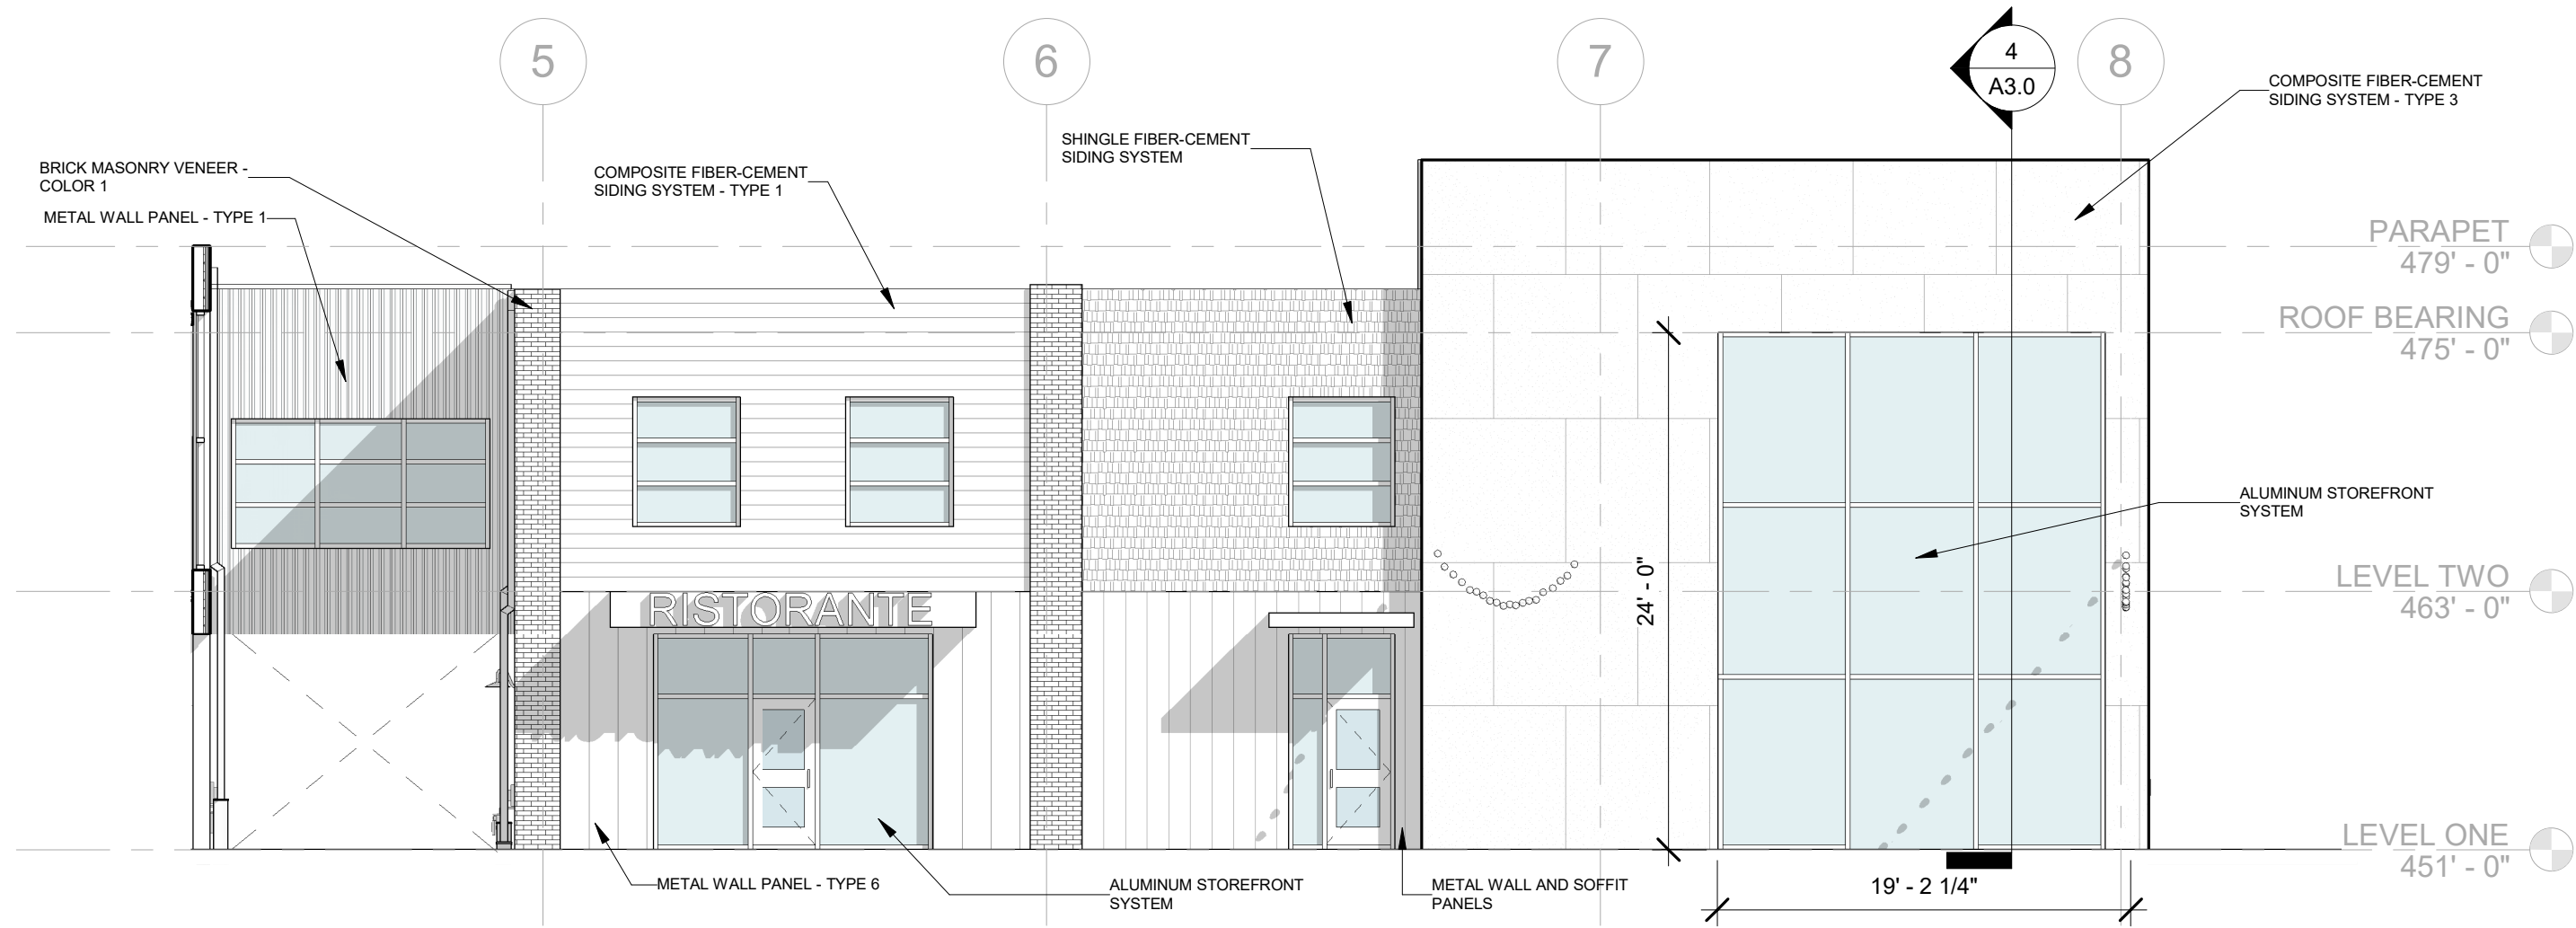


1 BUILDING 2 - SOUTH ELEVATION  
1/8" = 1'-0"

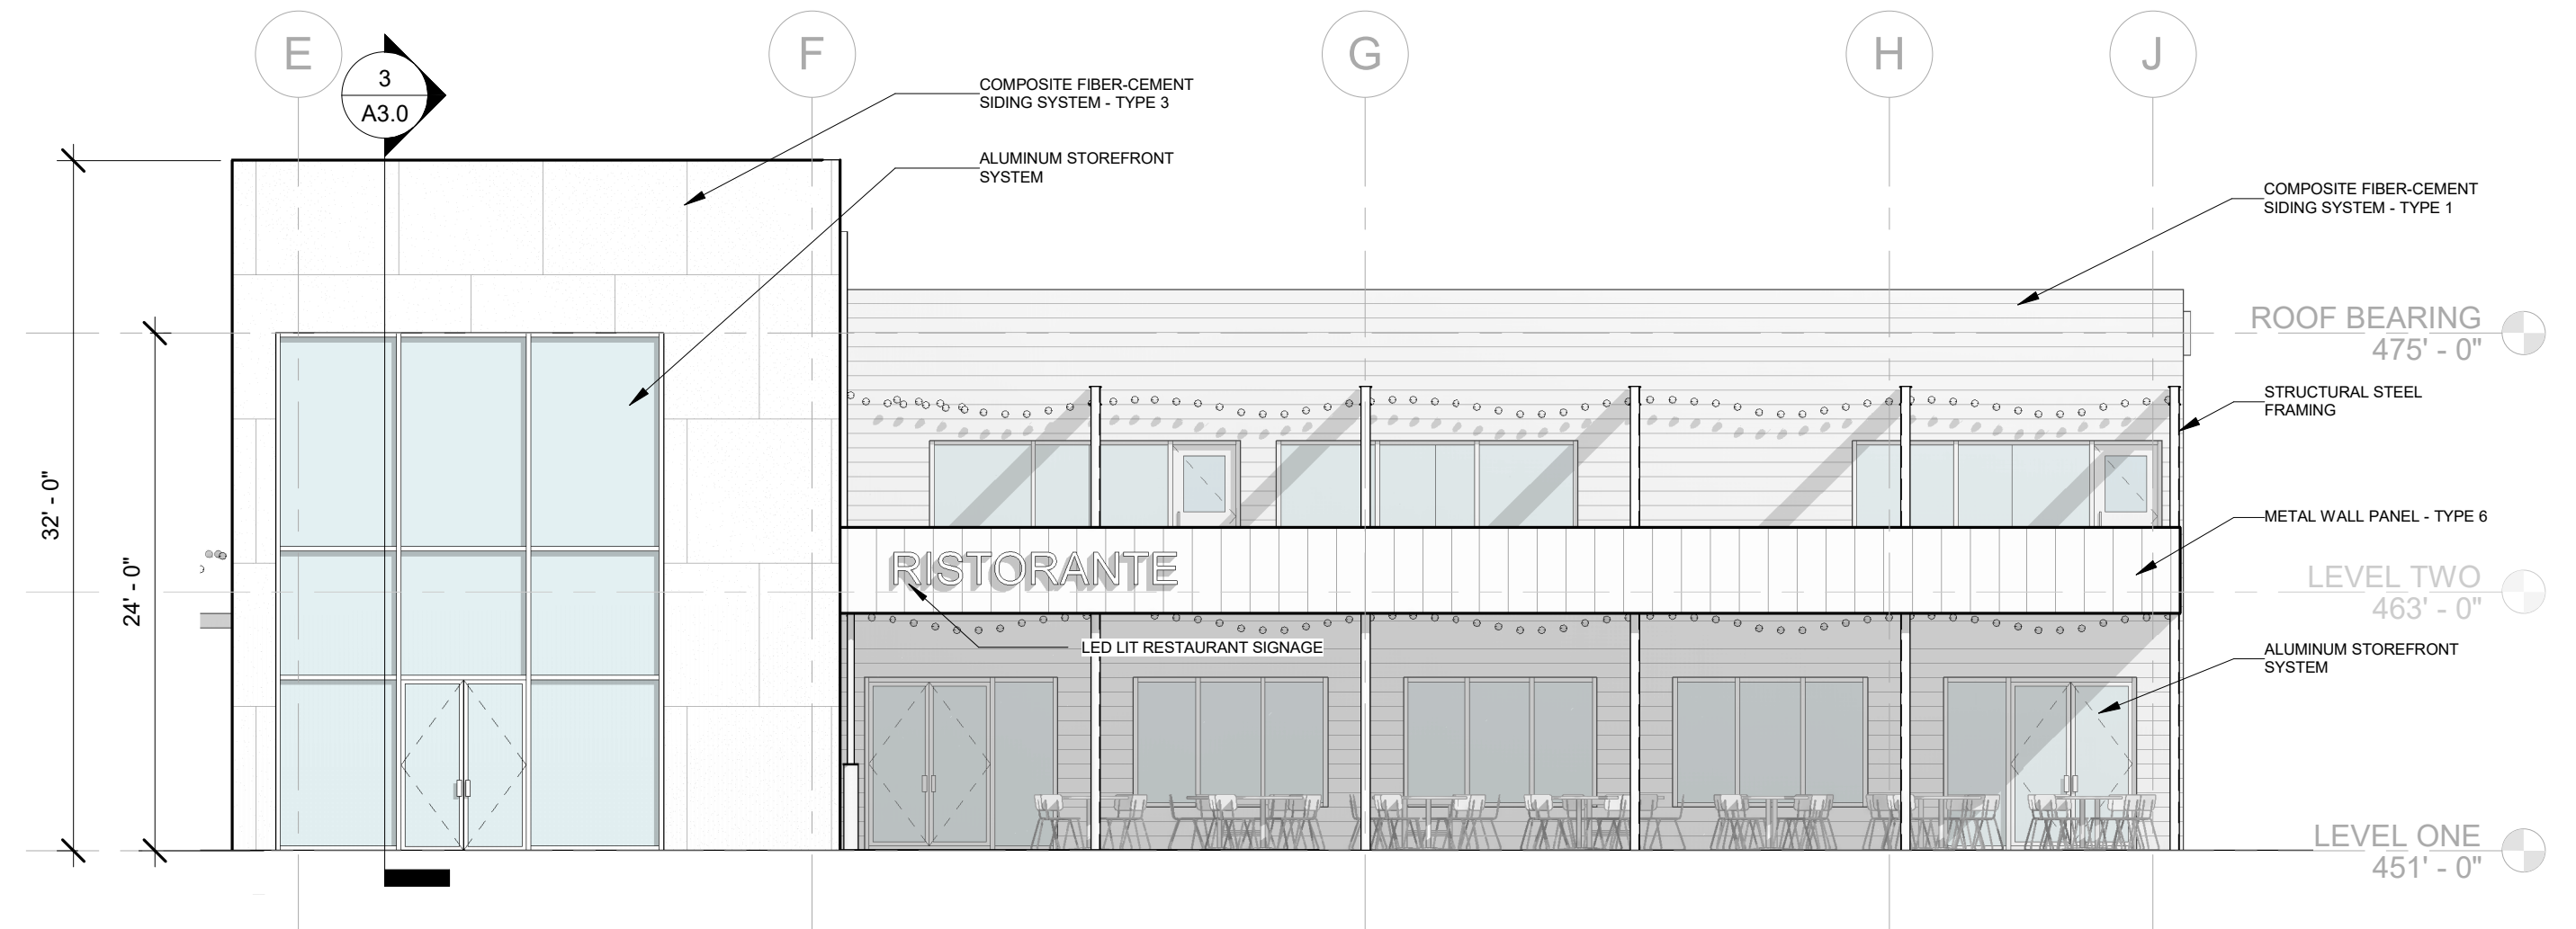

3 BUILDING 2 - WEST ELEVATION  
1/8" = 1'-0"

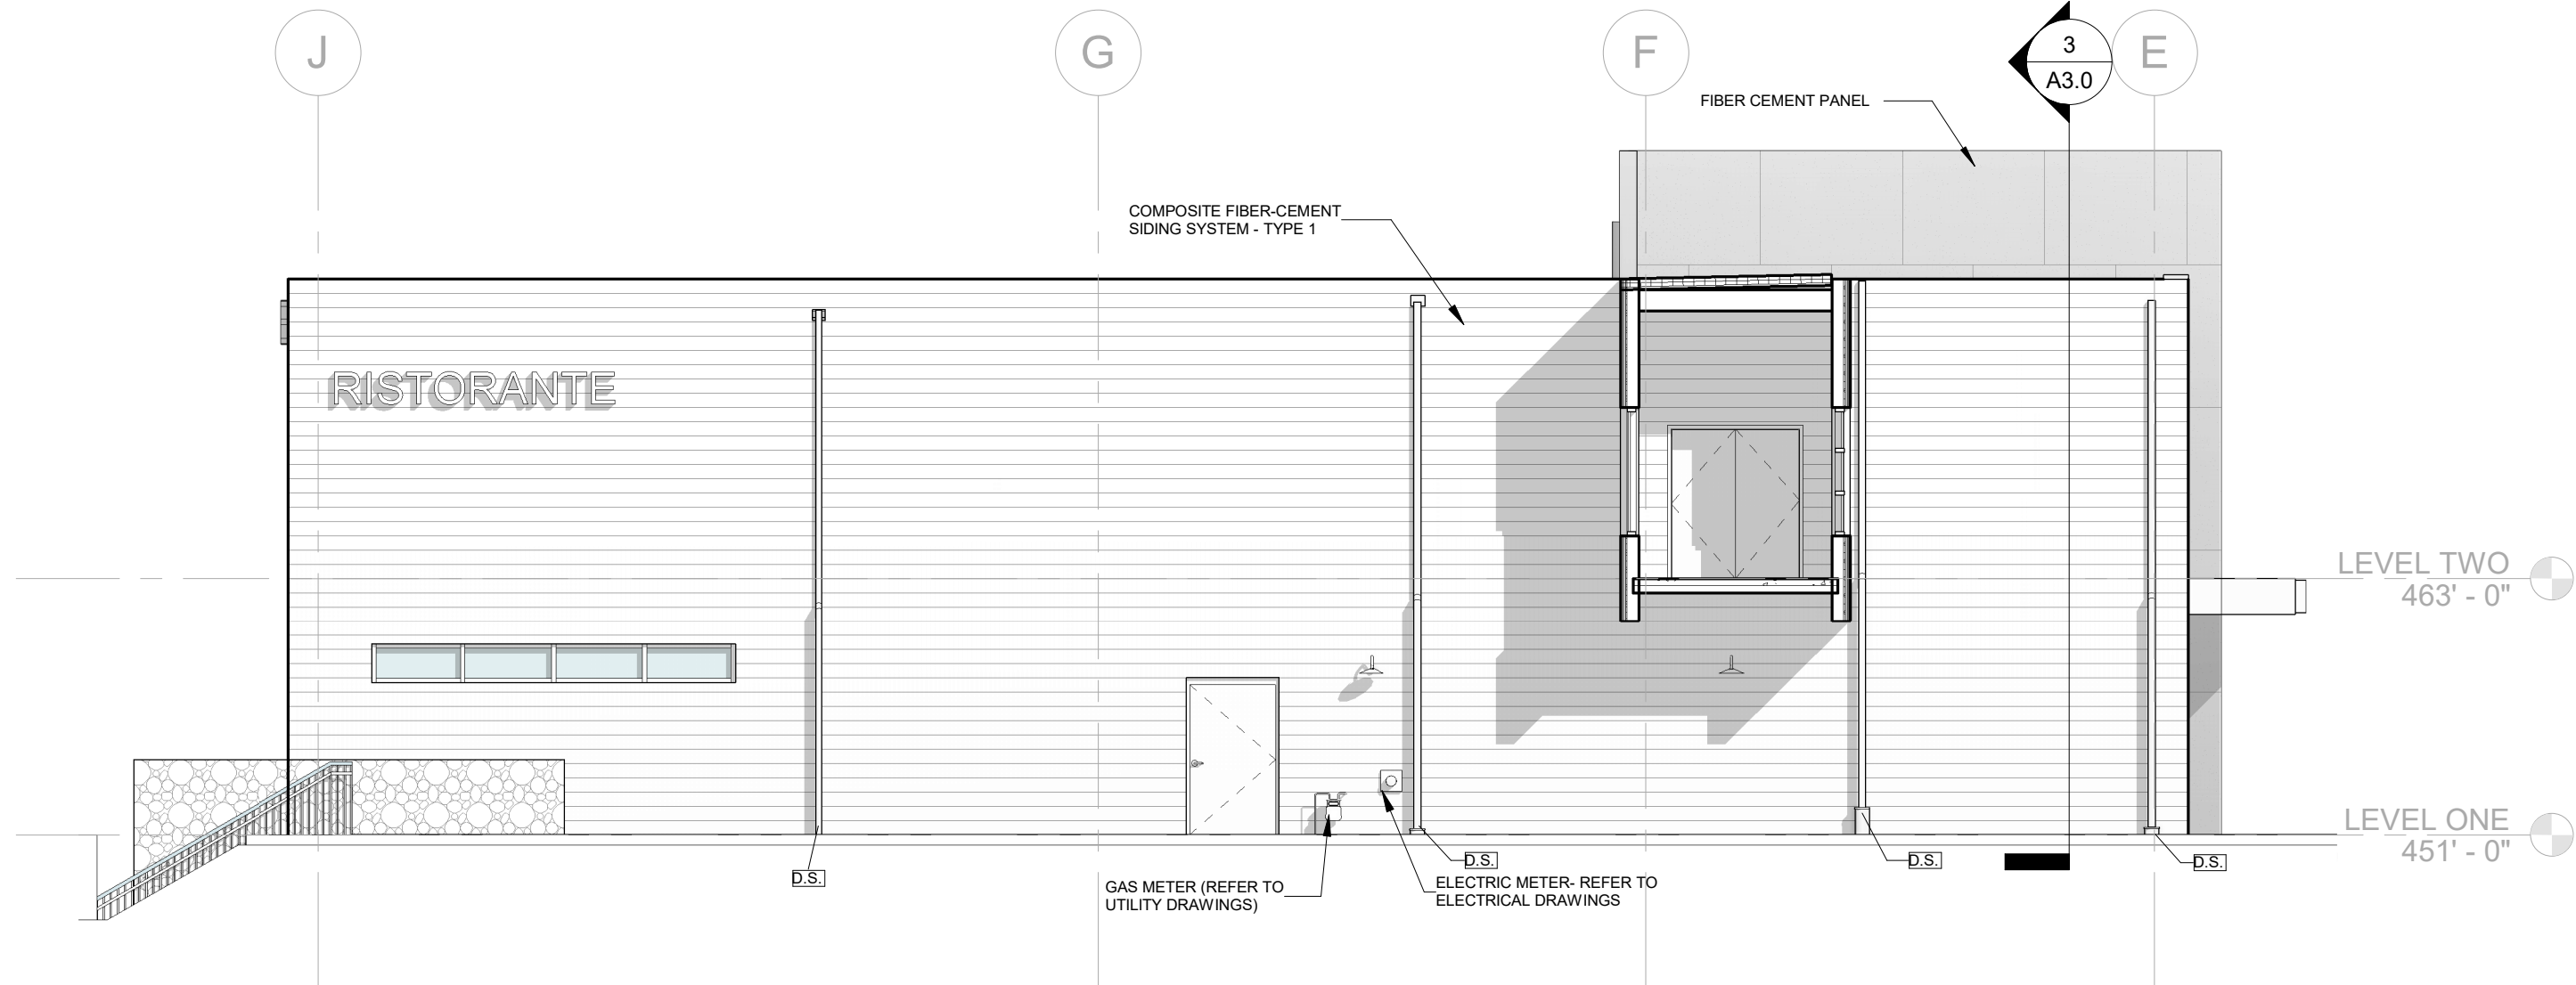

4 BUILDING 2 - EAST ELEVATION  
1/8" = 1'-0"

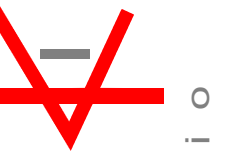

studio **kremer** architects  
1231 S Shelby St, Louisville, KY 40203  
TEL 502.499.1100 FAX 502.499.1101

EXTERIOR ELEVATIONS

ZORN DEVELOPMENT  
ZORN DEVELOPMENT  
ADDRESS  
CITY, STATE, ZIP CODE


DATE : 6/21/2023  
DRAWN BY : AF  
CHECKED BY : SK  
REVISIONS :

2022-29


A4.1

DESIGN DEVELOPMENT




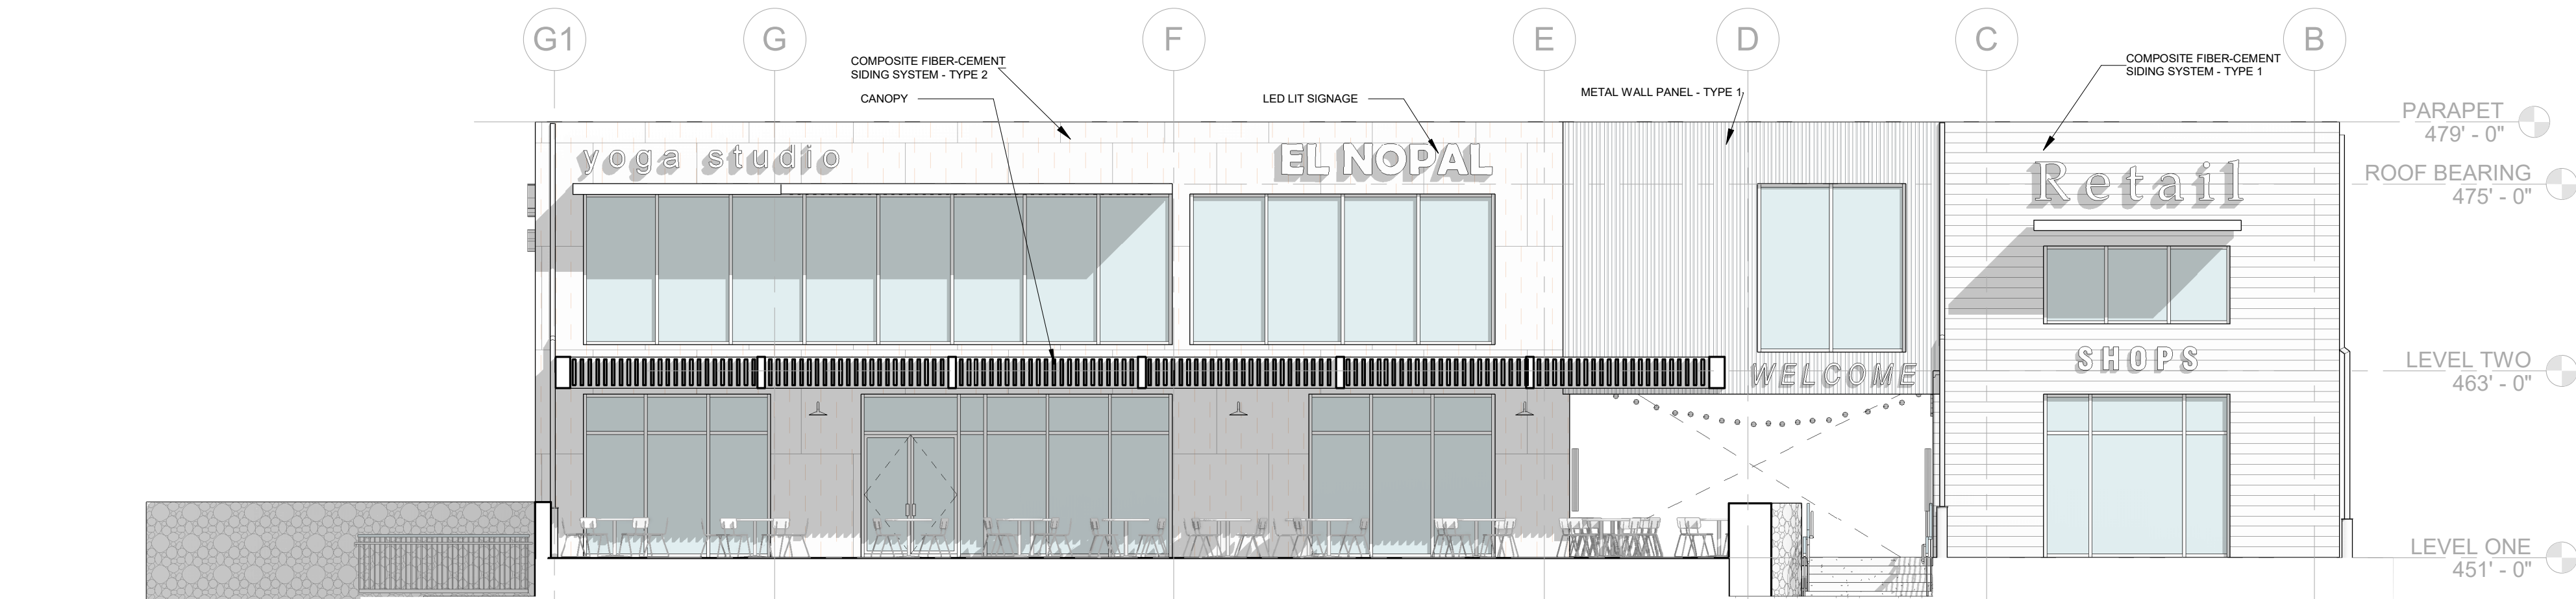


3 BUILDING 3 - WEST ELEVATION  
1/8" = 1'-0"

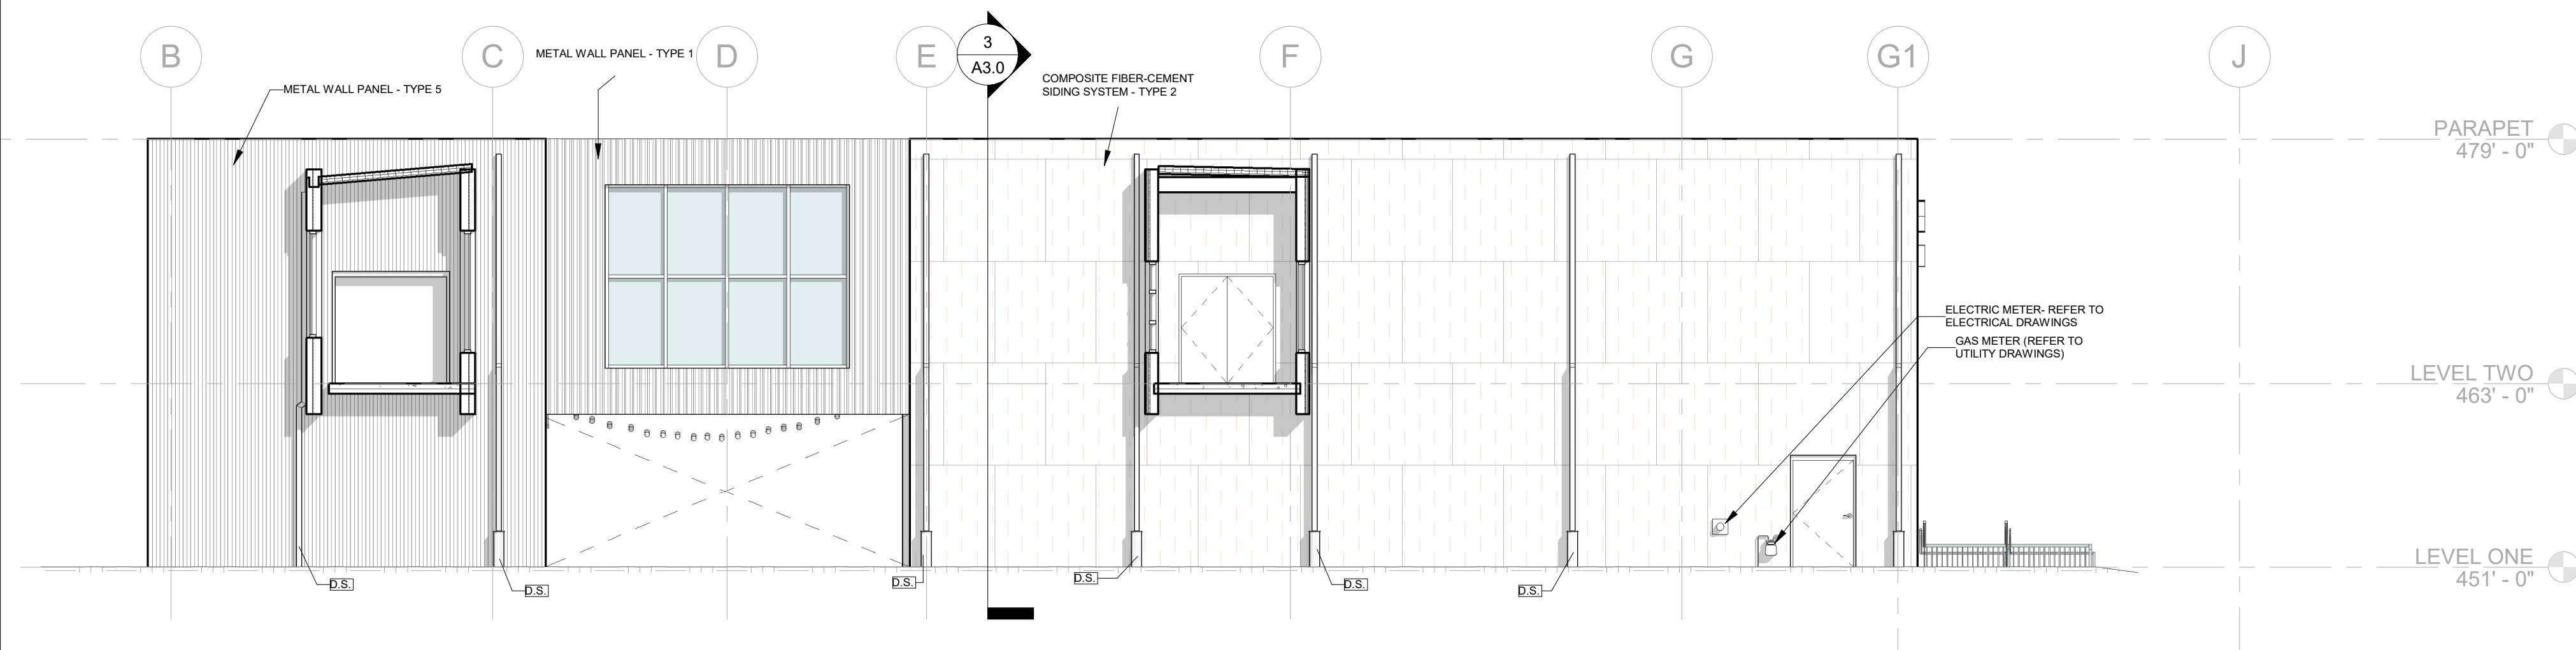

6 BUILDING 3 - EAST ELEVATION  
1/8" = 1'-0"

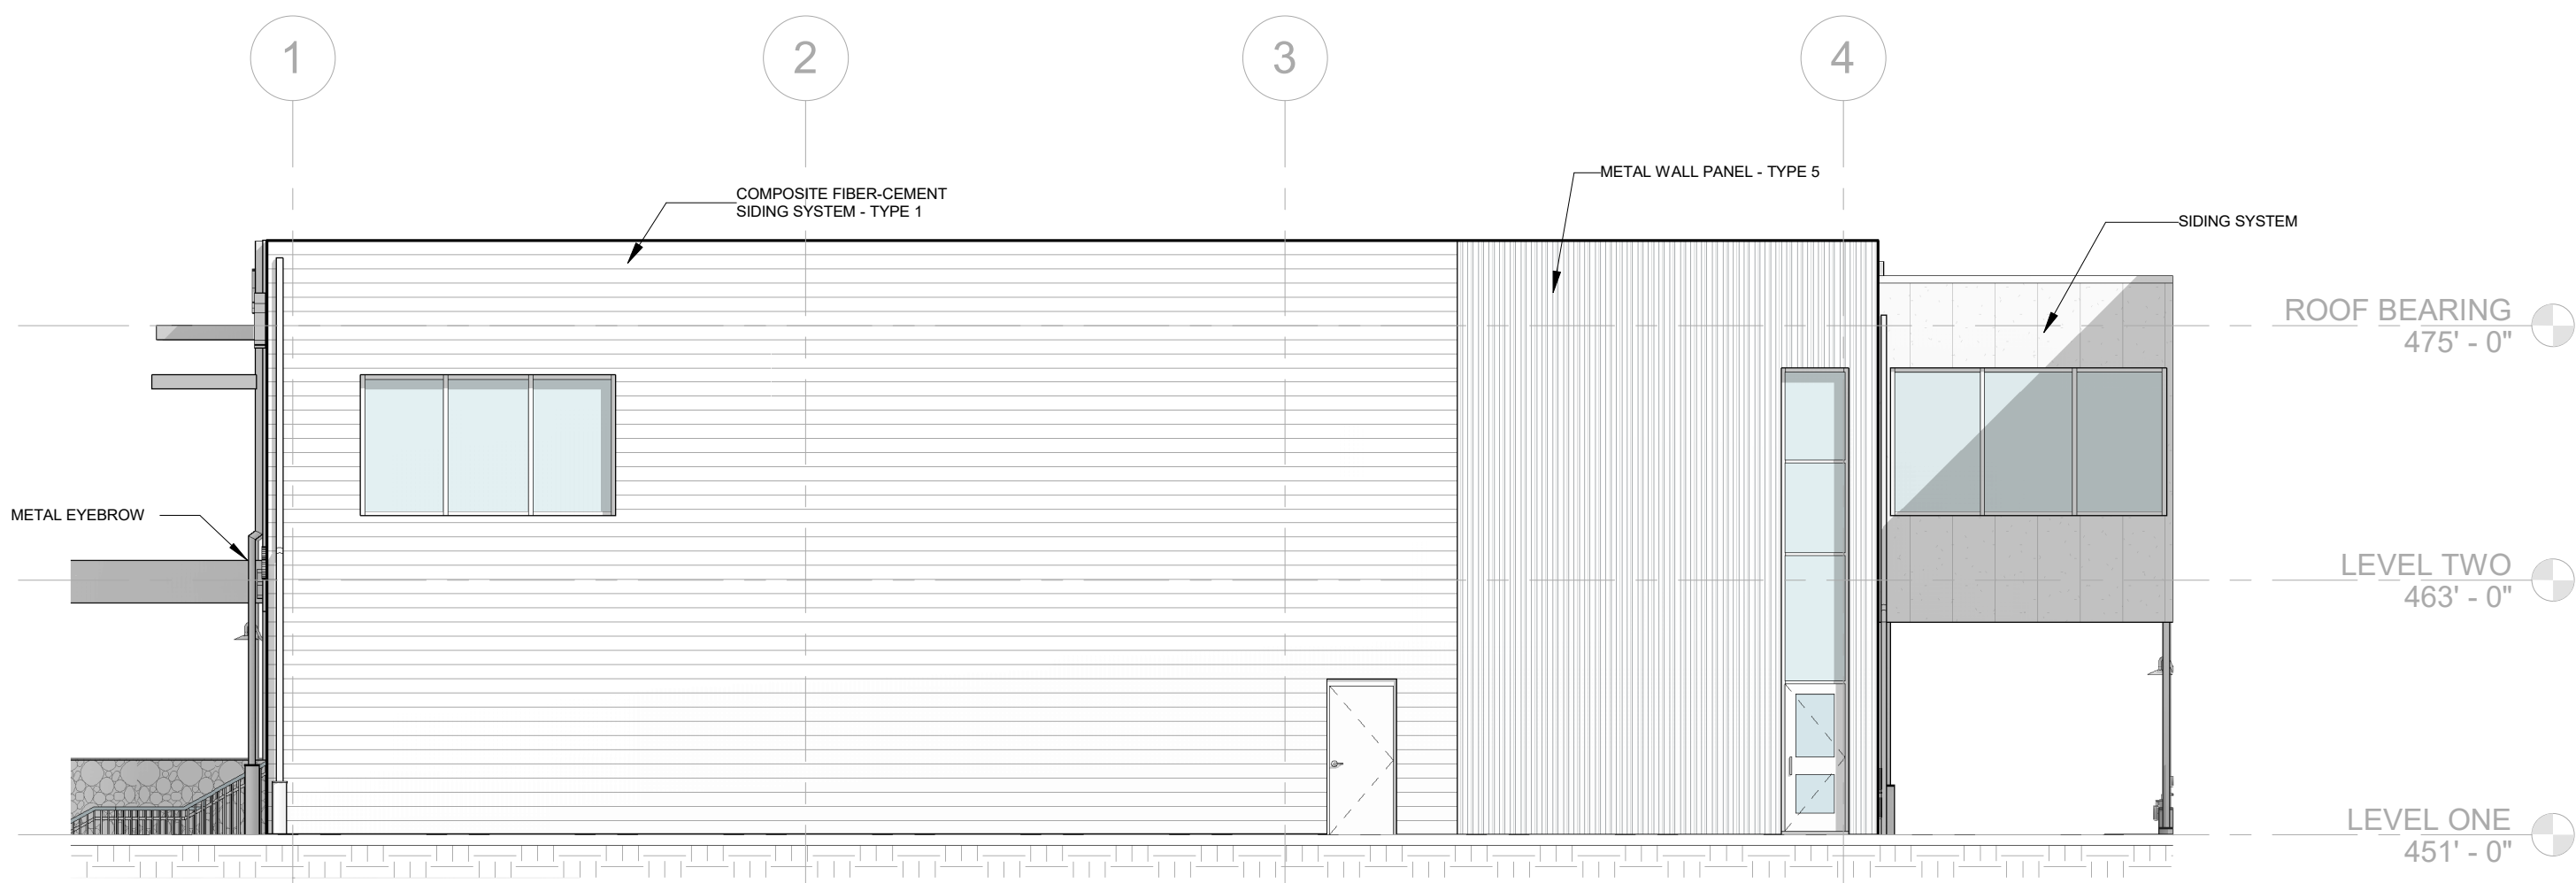


4 BUILDING 3 - SOUTH ELEVATION  
1/8" = 1'-0"

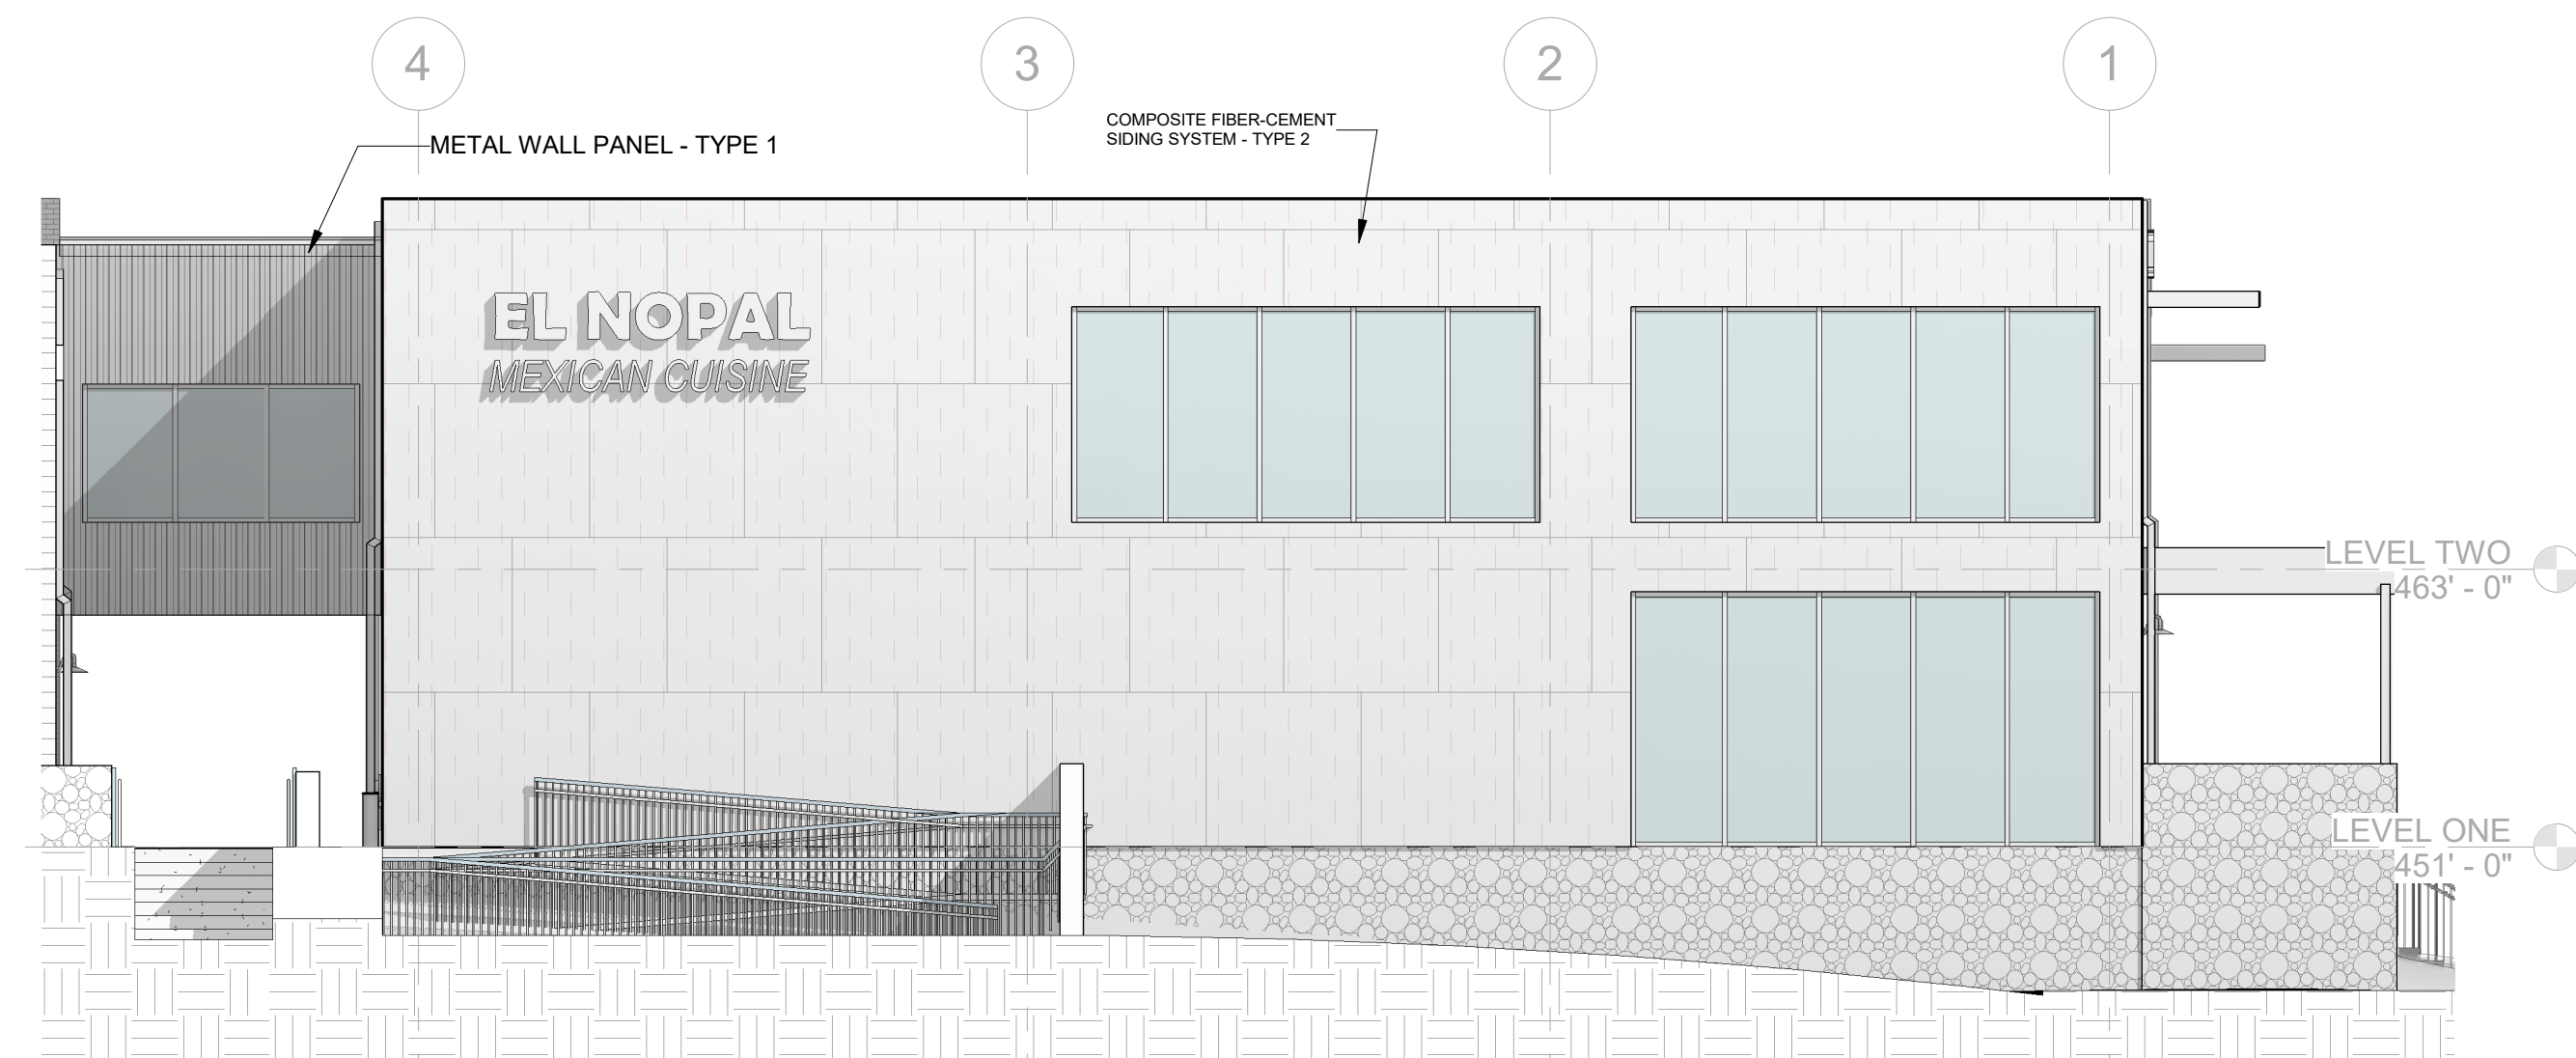


5 BUILDING 3 - NORTH ELEVATION  
1/8" = 1'-0"




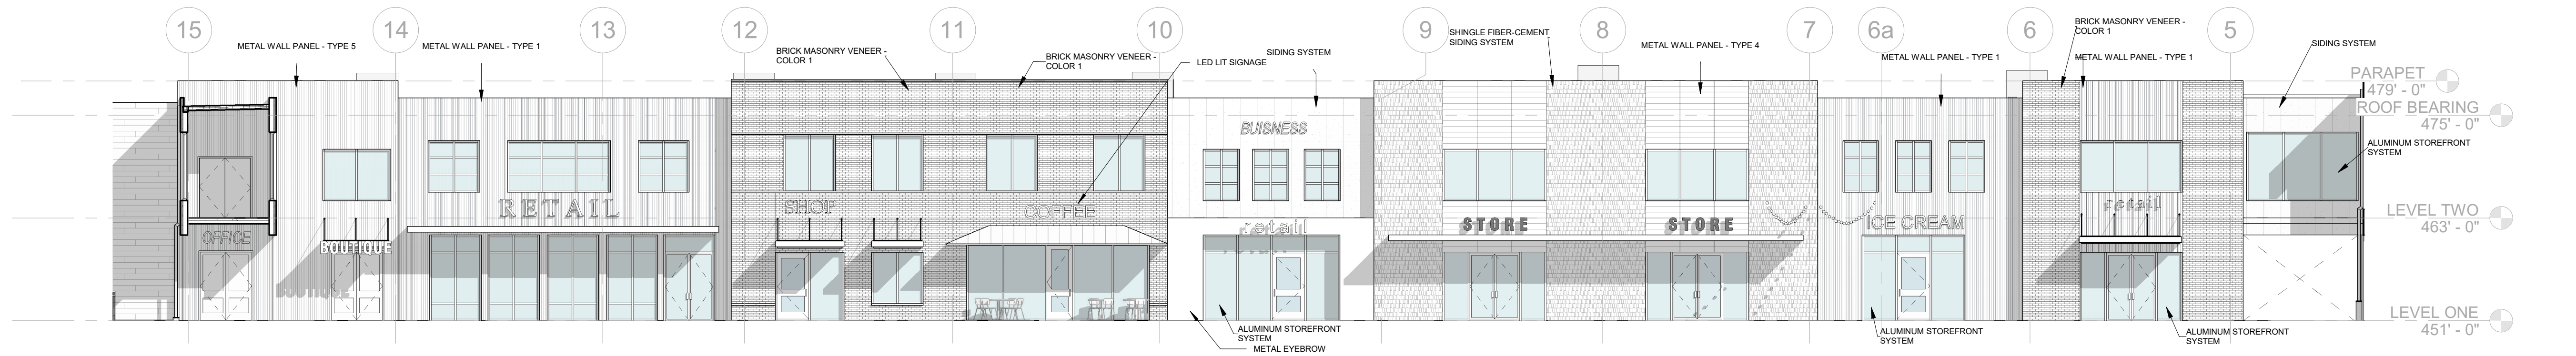


1 BUILDING 4 - NORTH ELEVATION  
3/32" = 1'-0"

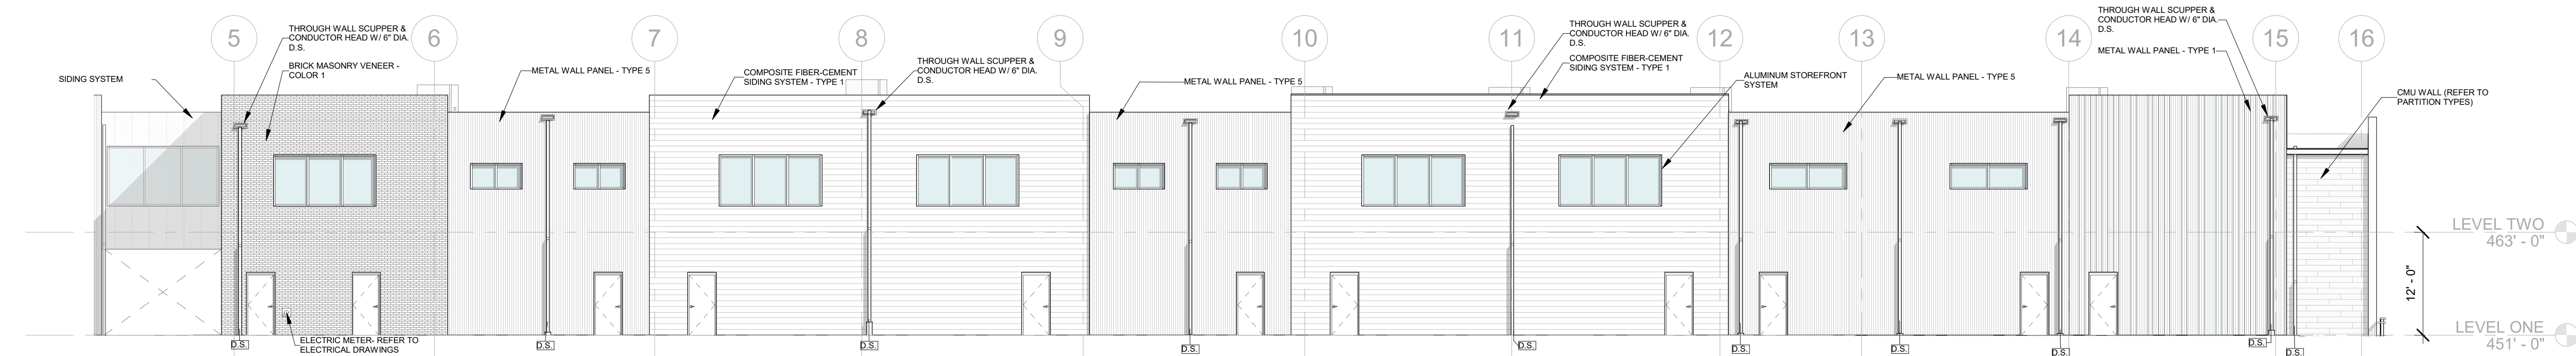

2 BUILDING 4 - SOUTH ELEVATION  
3/32" = 1'-0"

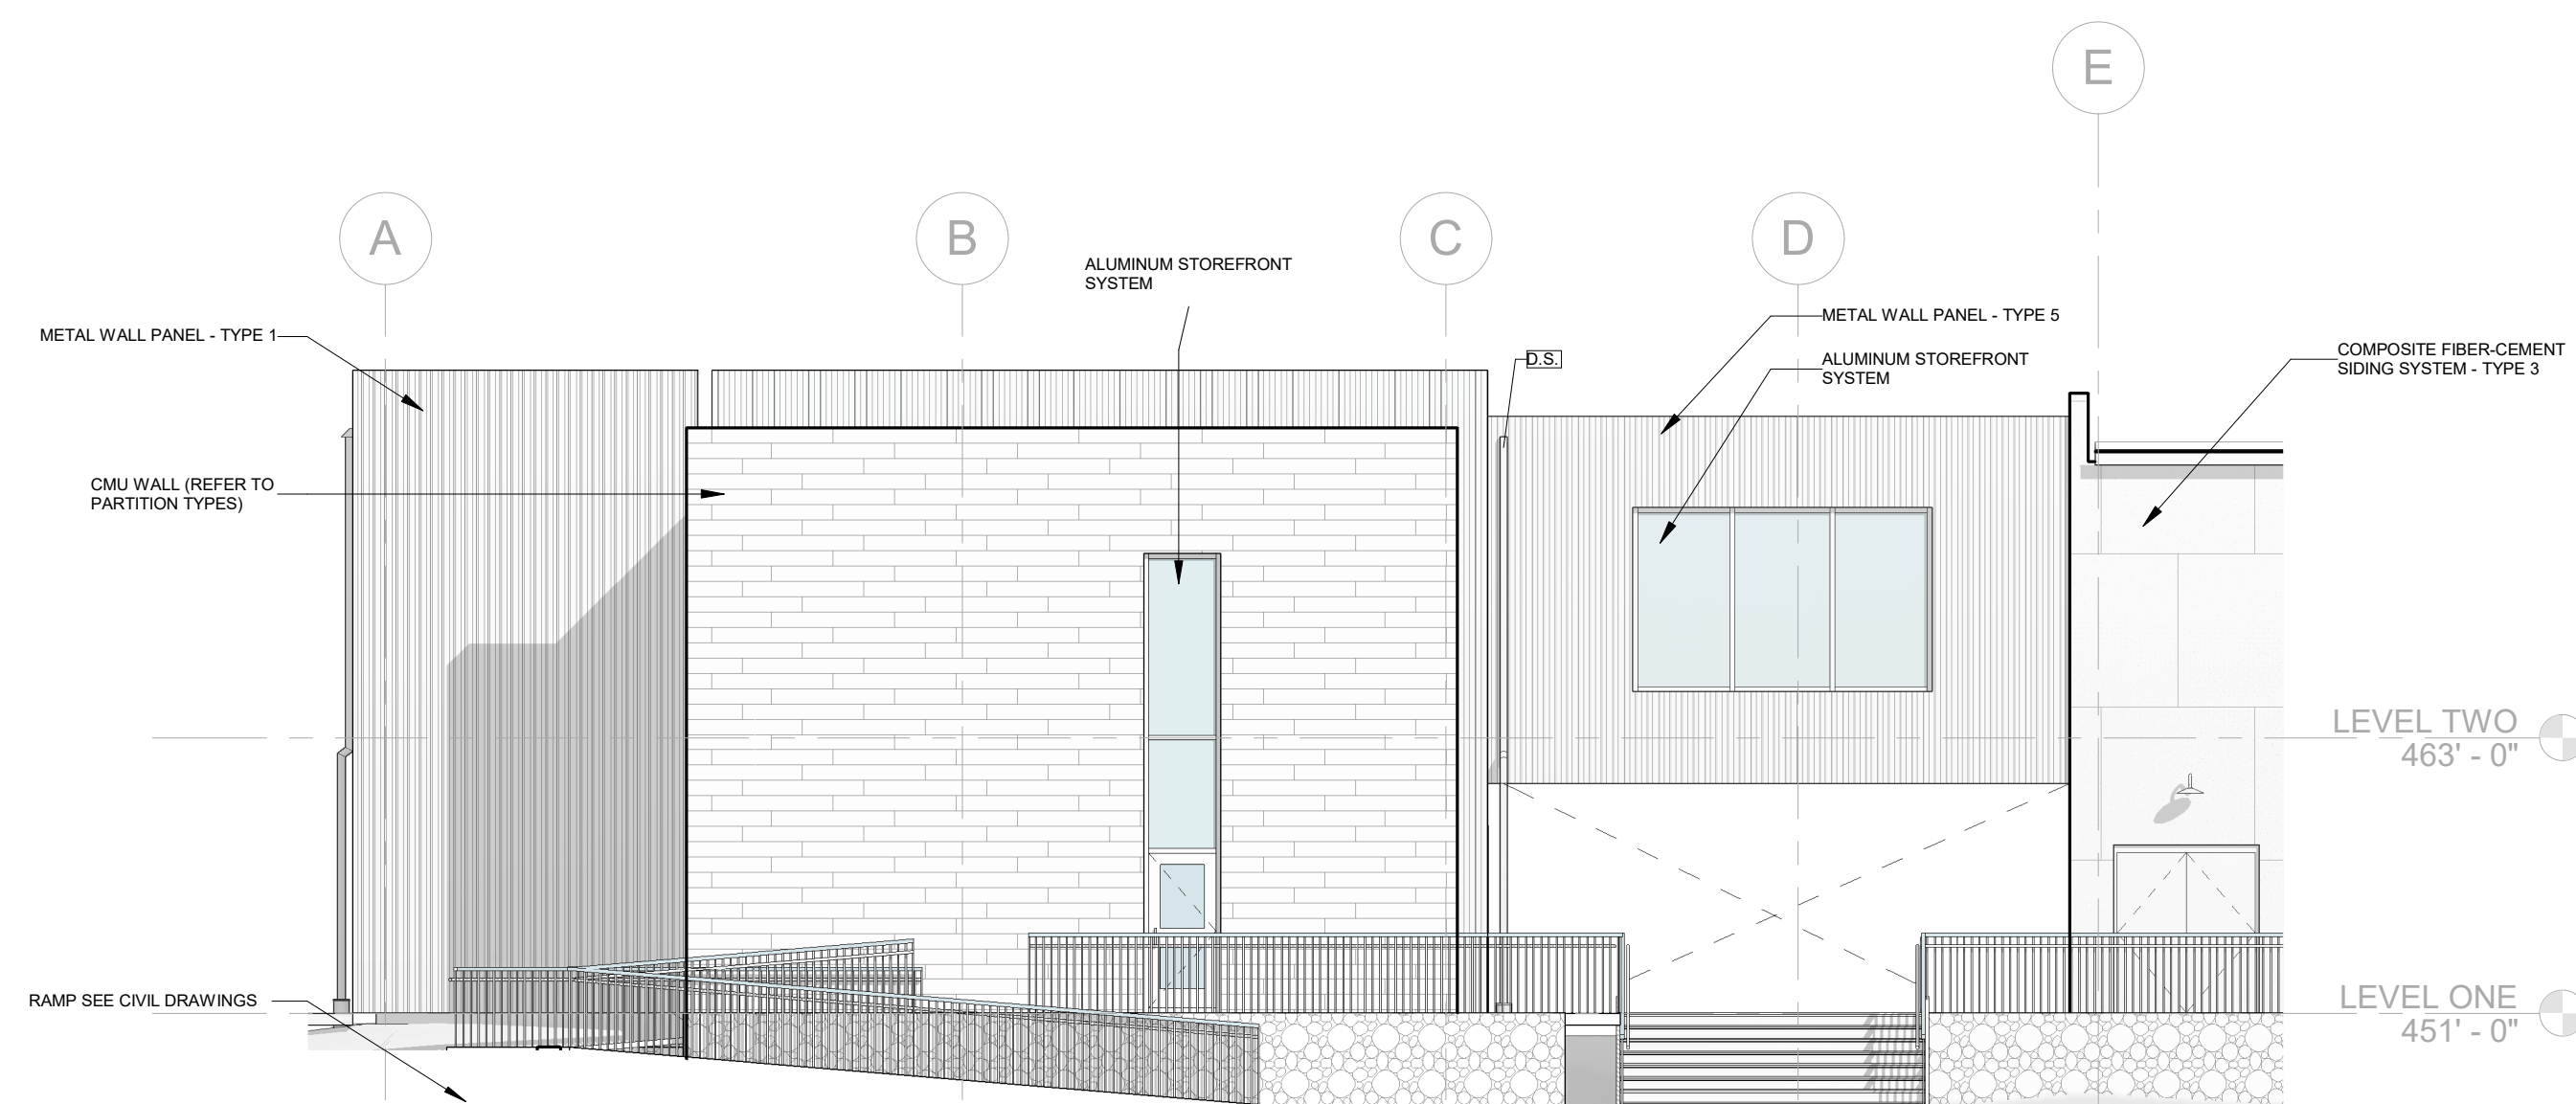


3 BUILDING 4 - EAST ELEVATION  
1/8" = 1'-0"

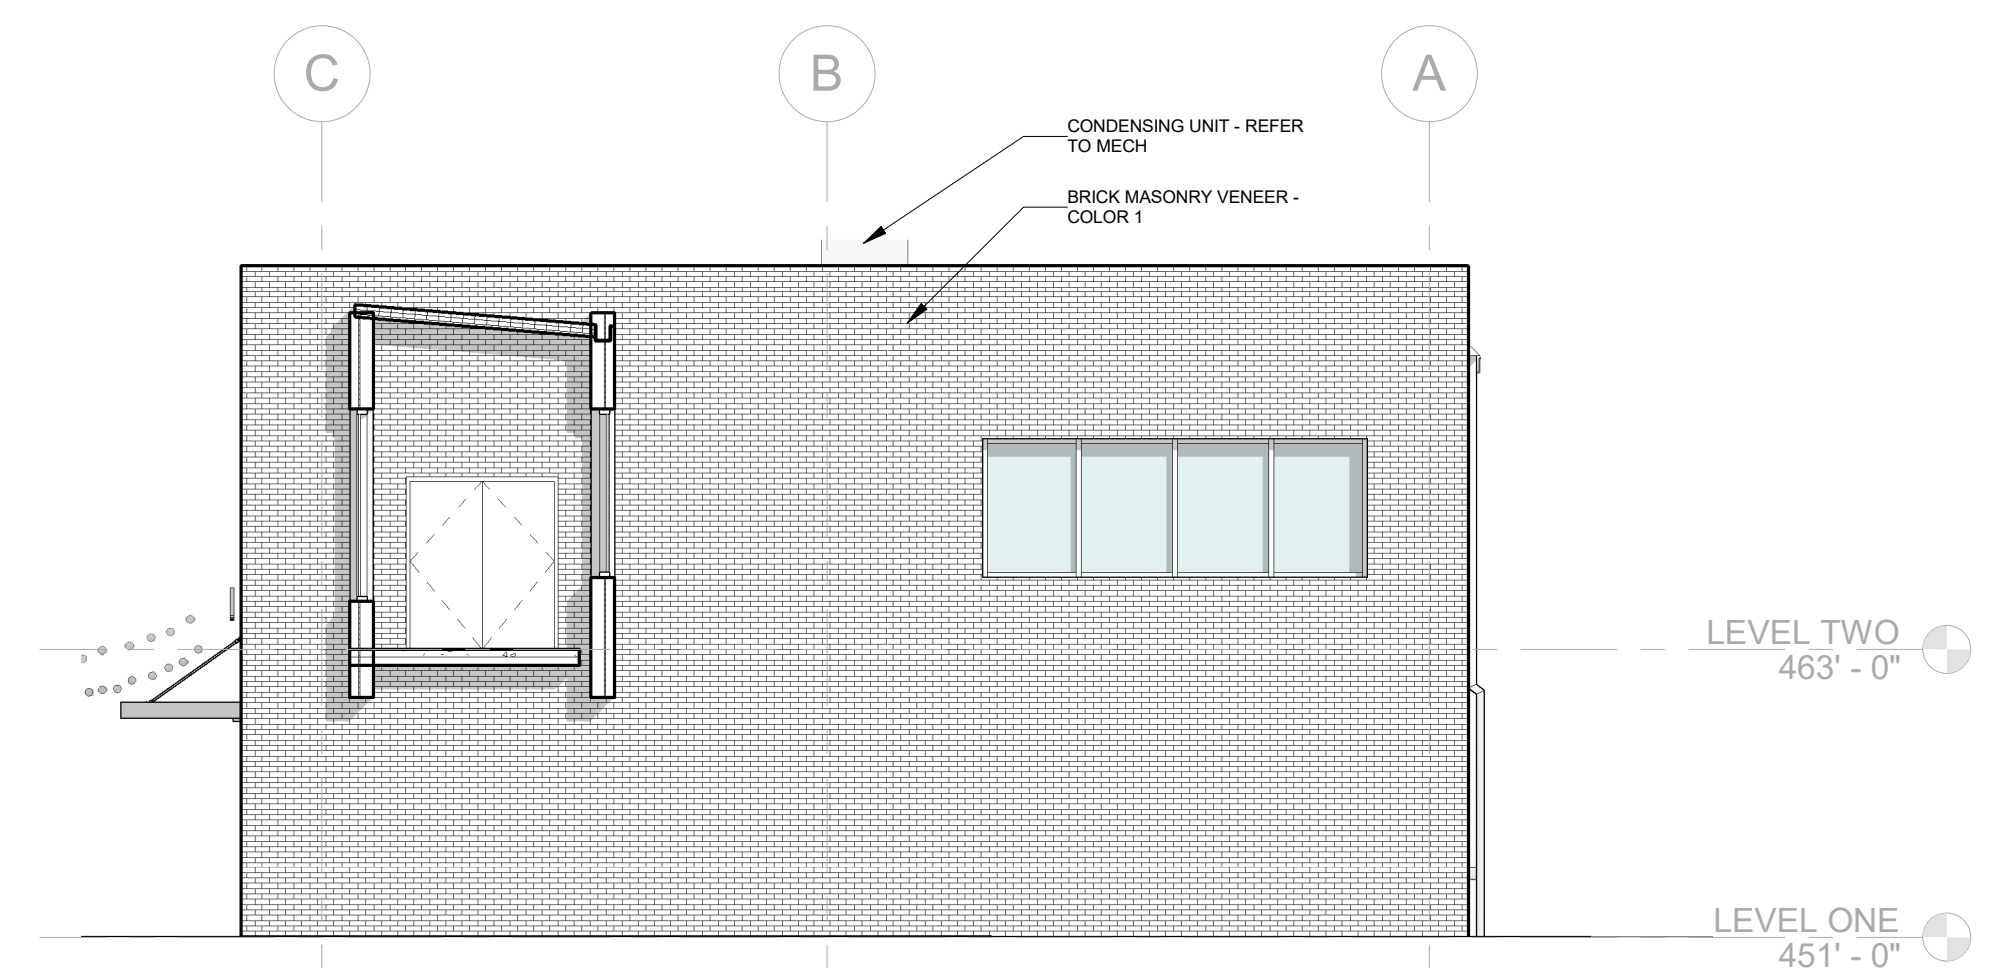


4 BUILDING 4 - WEST ELEVATION  
1/8" = 1'-0"




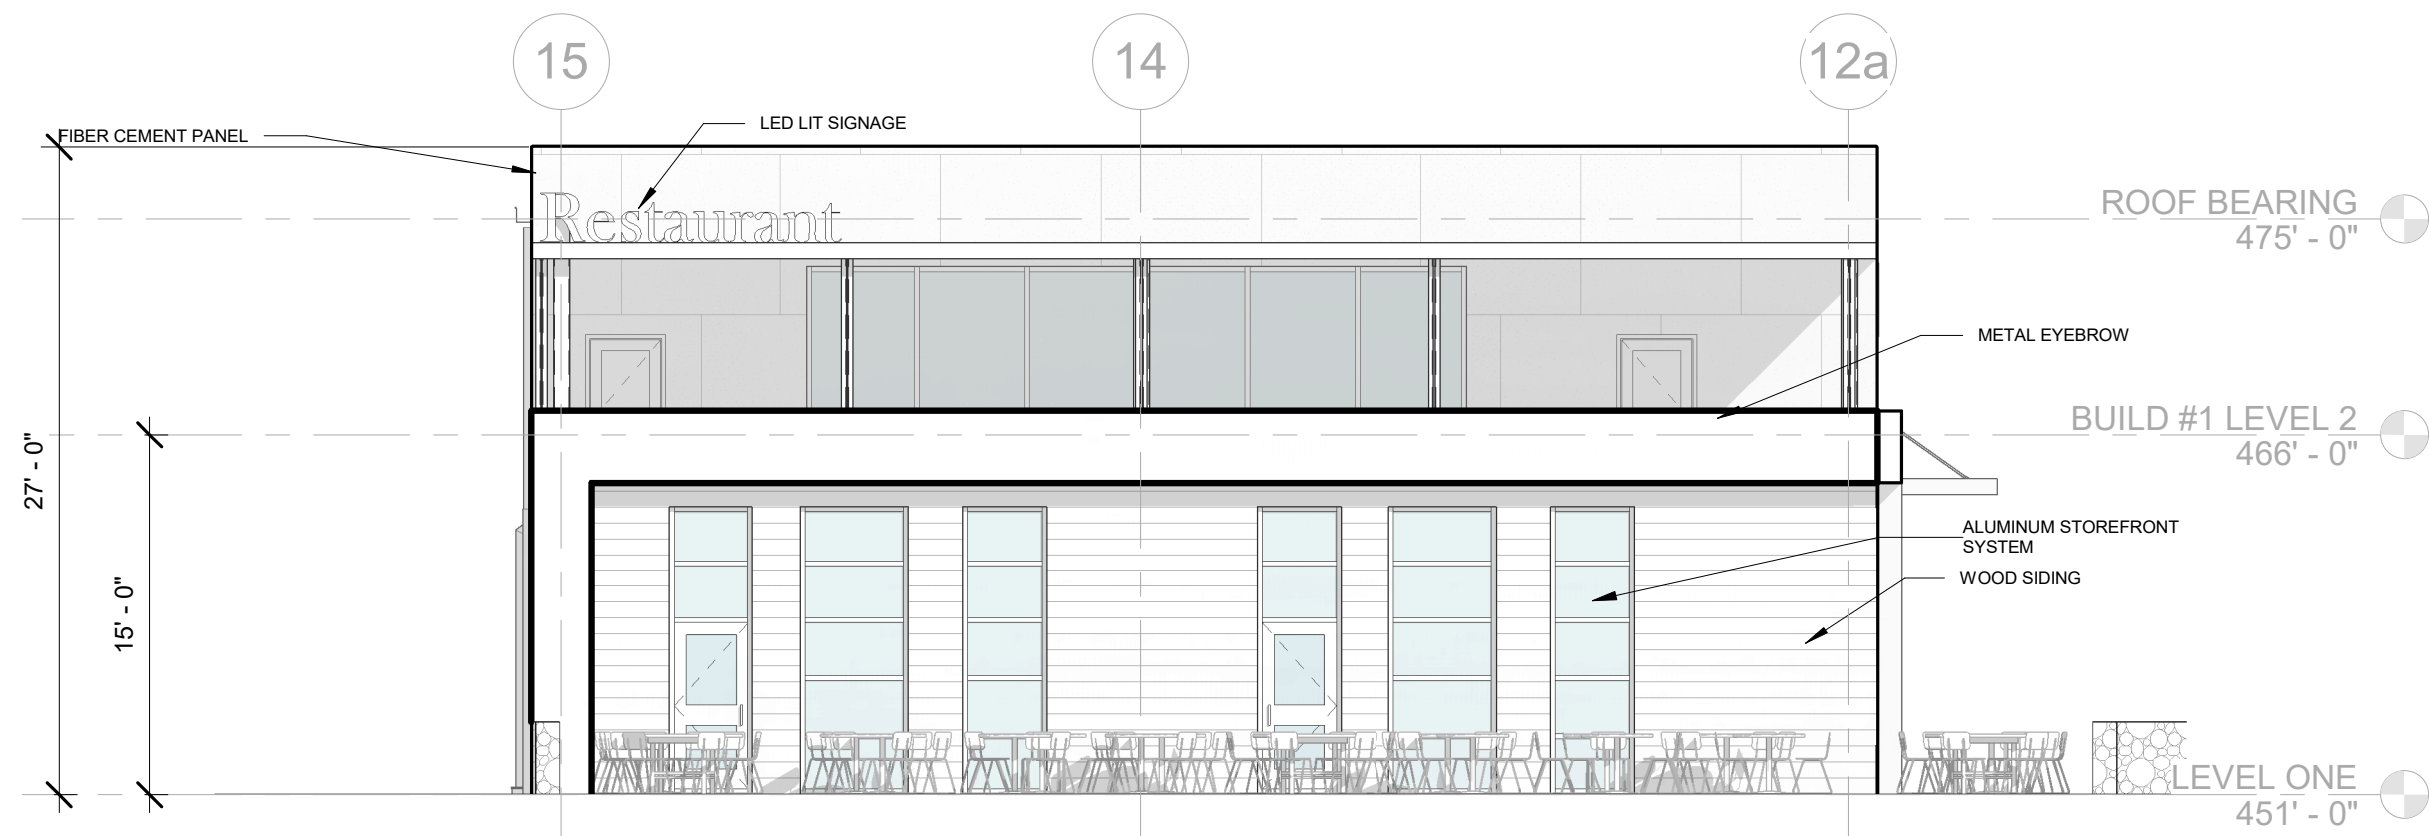


1 BUILDING 1 - NORTH ELEVATION  
1/8" = 1'-0"

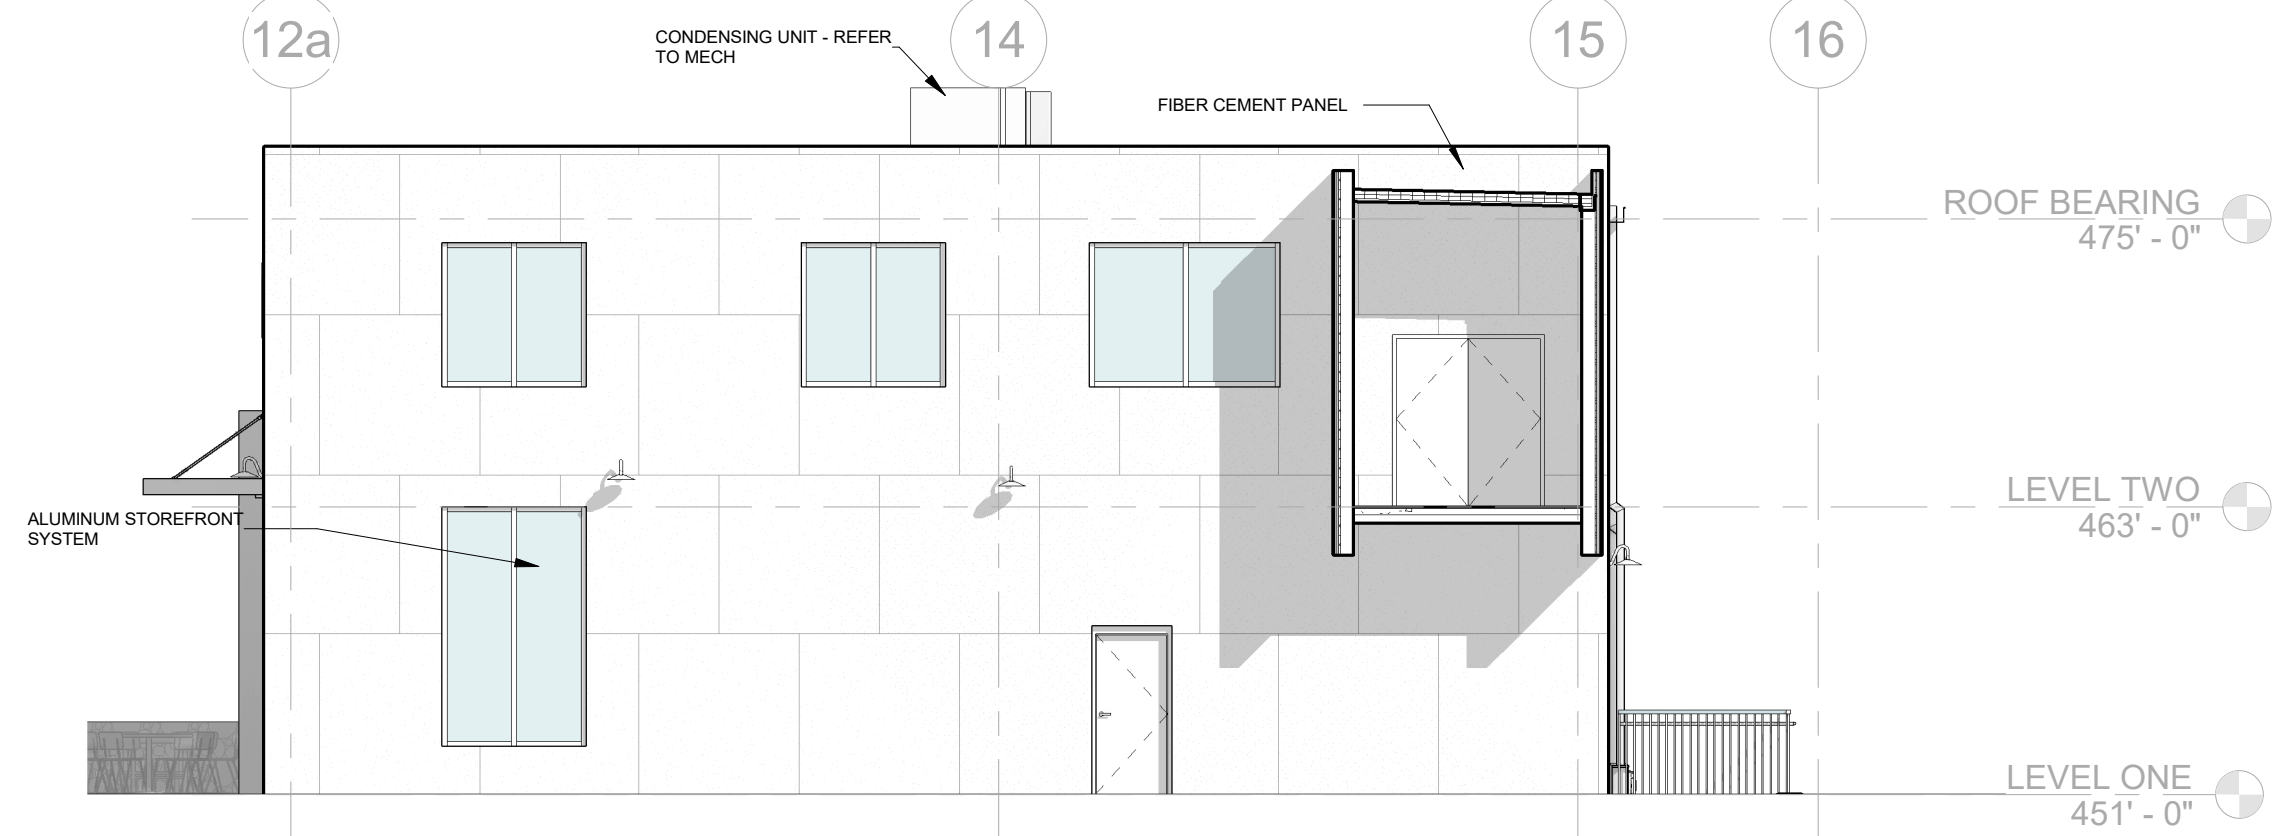

2 BUILDING 1 - SOUTH ELEVATION  
1/8" = 1'-0"

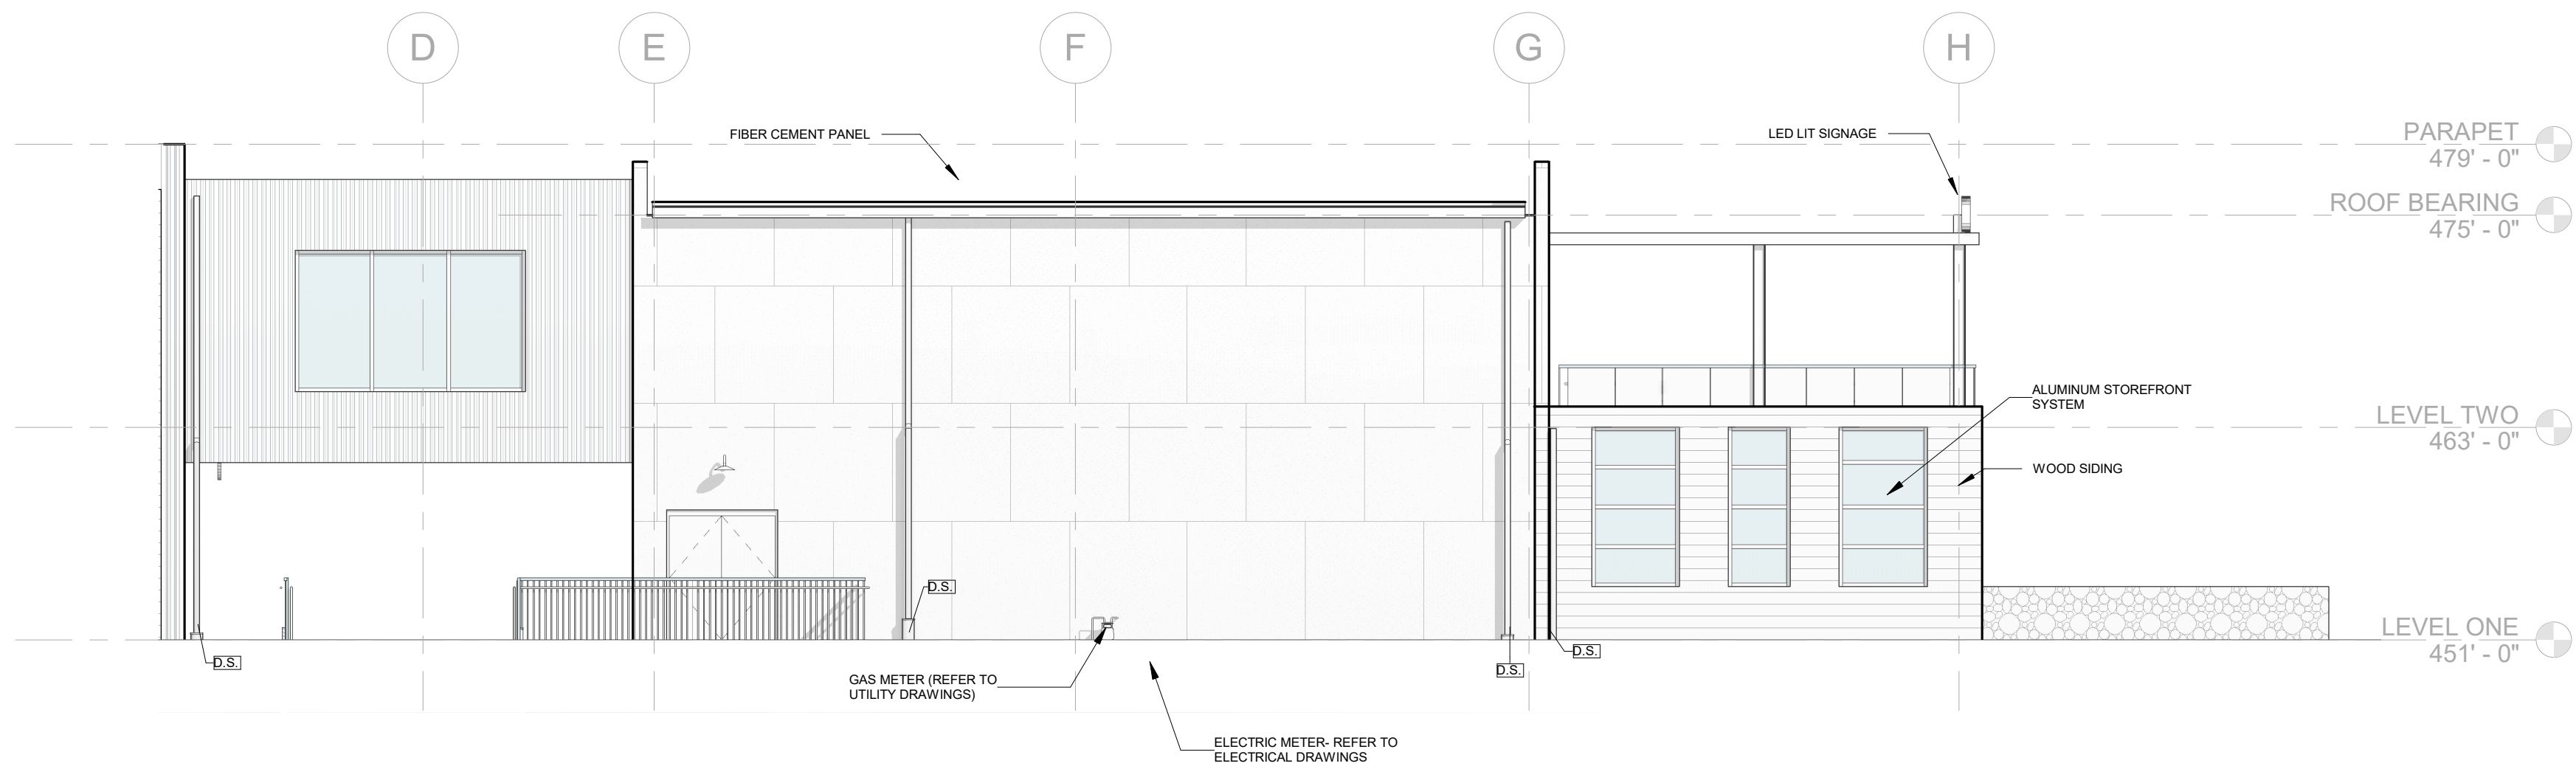

3 BUILDING 1 - WEST ELEVATION  
1/8" = 1'-0"

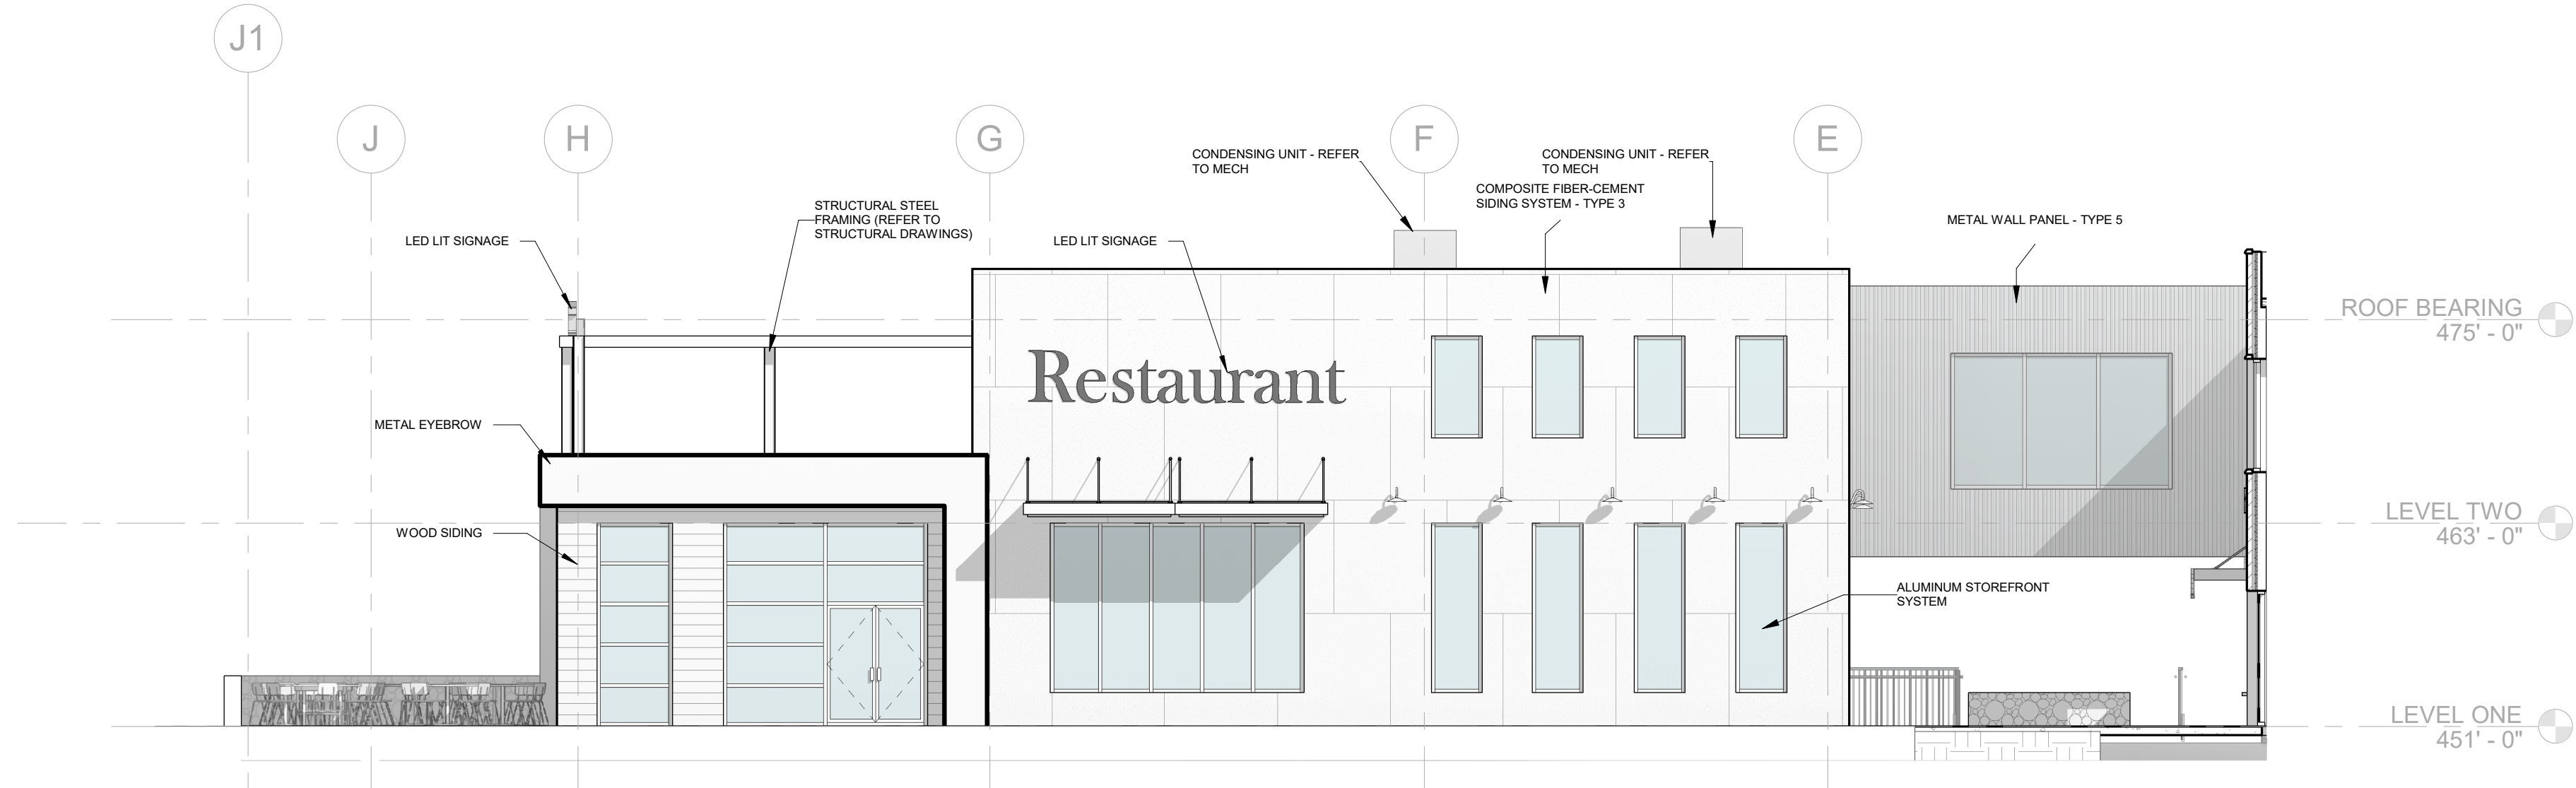

4 BUILDING 1 - EAST ELEVATION  
1/8" = 1'-0"