




3 COLOR LEFT SIDE ELEVATION  
1/8" = 1'-0"

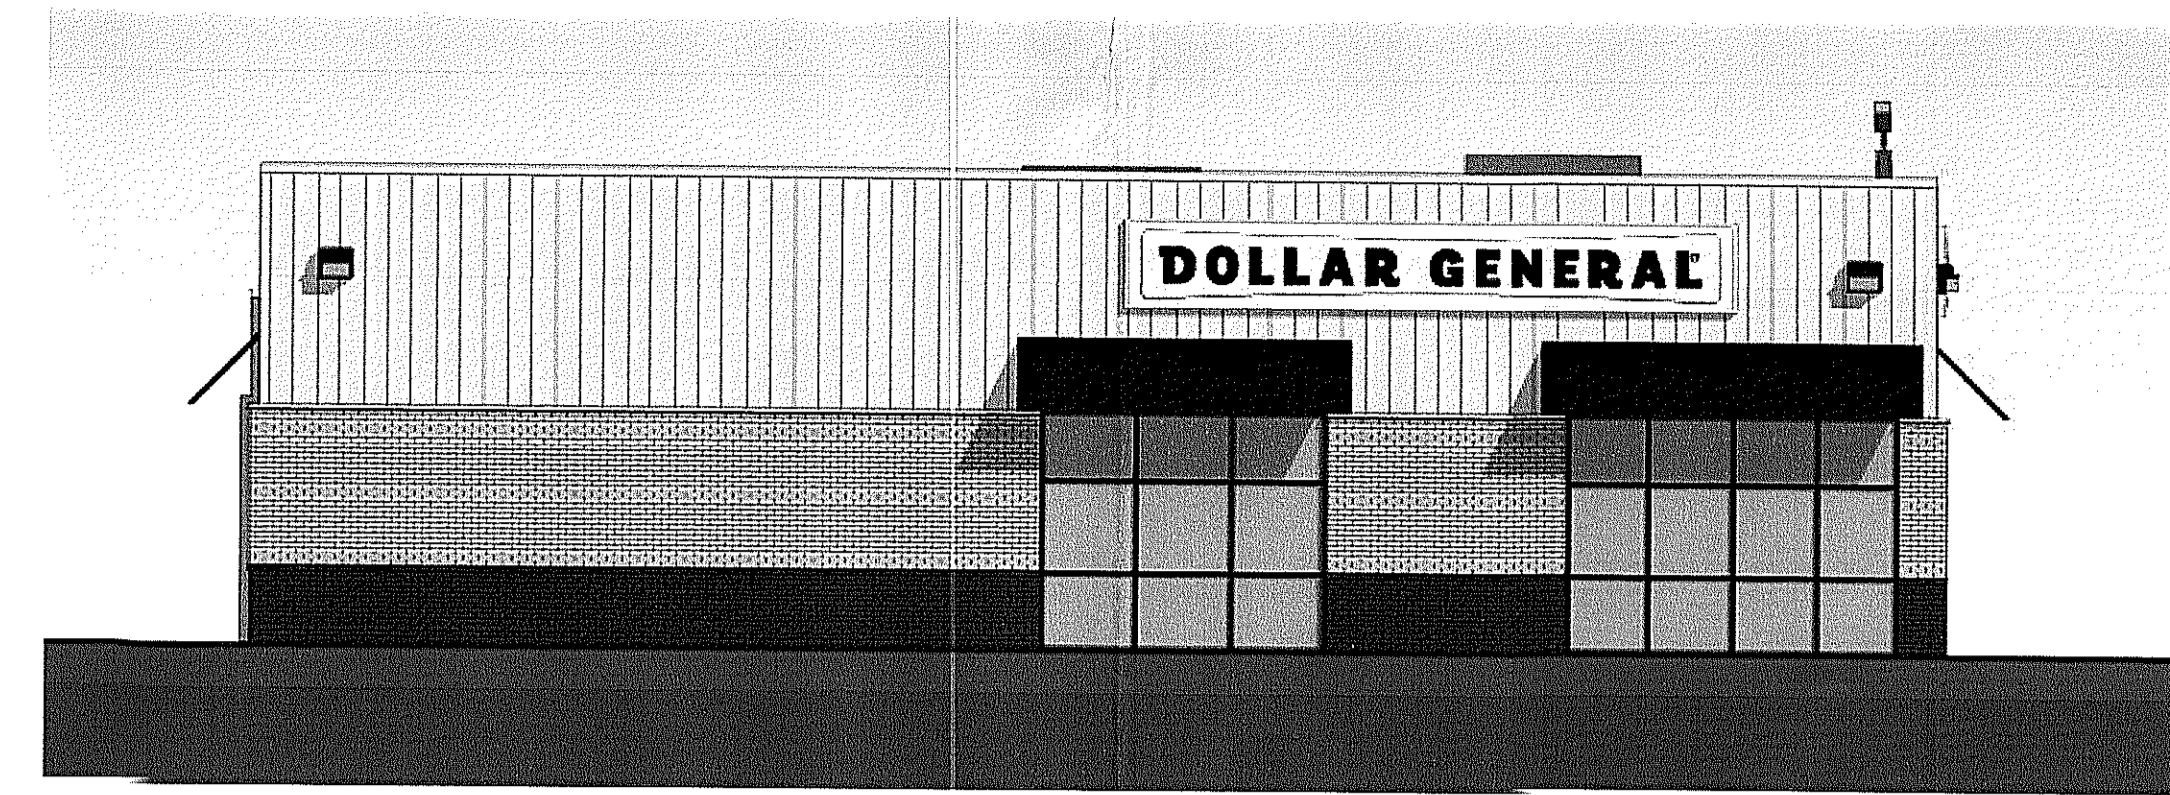

1 COLOR FRONT ELEVATION  
1/8" = 1'-0"

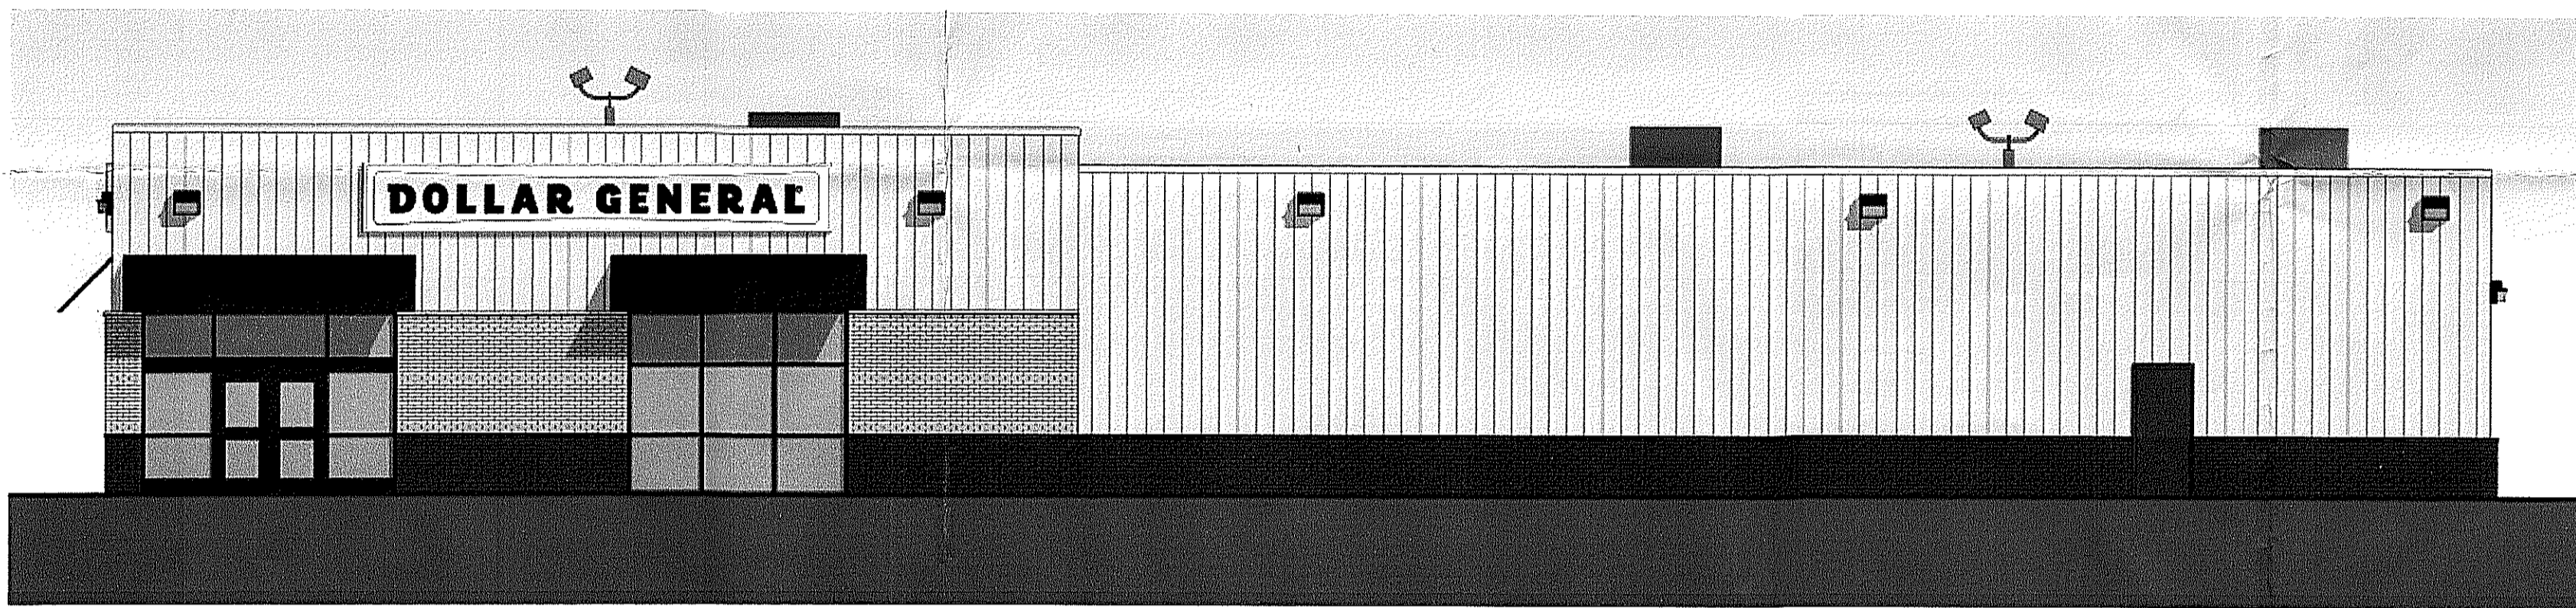

4 COLOR RIGHT SIDE ELEVATION  
1/8" = 1'-0"

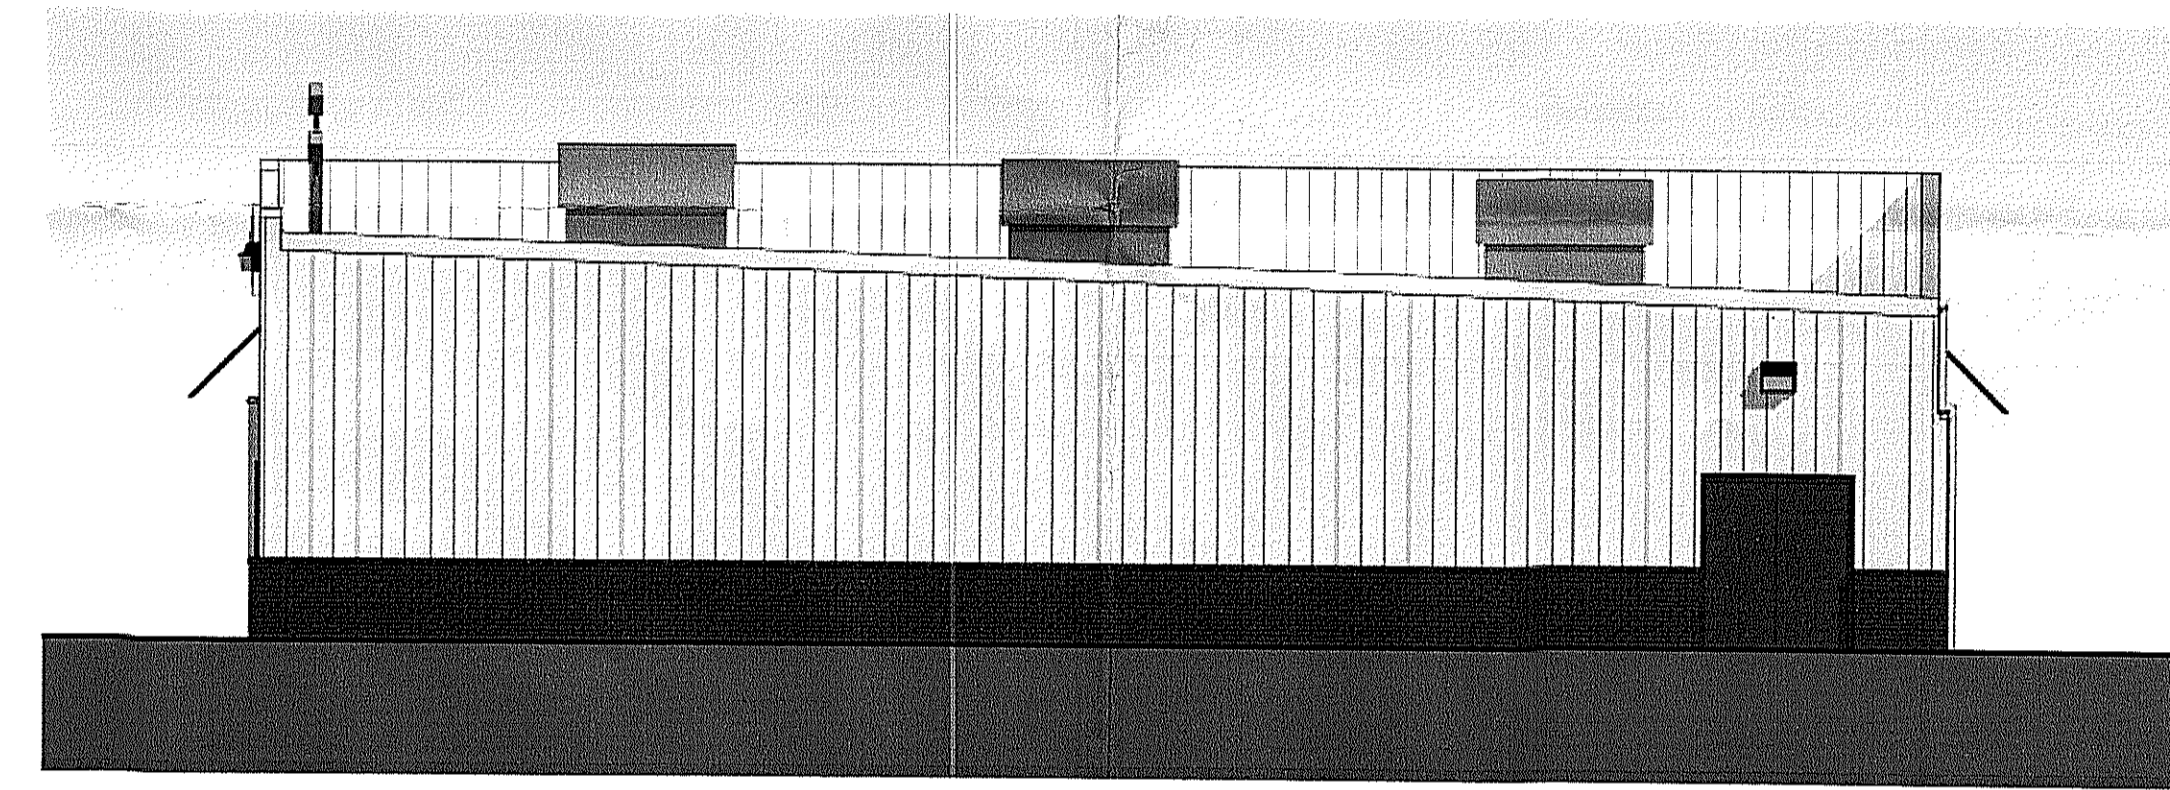

2 COLOR REAR ELEVATION  
1/8" = 1'-0"



RECEIVED  
OCT 27 2014  
PLANNING &  
DESIGN SERVICES

**DOLLAR GENERAL**  
DIXIE AND OAK  
LOUISVILLE, KENTUCKY

**SEWELL AND SEWELL**  
ARCHITECTS  
6233 OLD NASHVILLE ROAD, LOOP 2, SUITE 101  
BOWLING GREEN, KY 42104  
PH: 270.994.3388 FAX: 270.994.3548  
www.sewellandsewell.com

COLOR EXTERIOR  
BUILDING ELEVATIONS

JOB NO. -  
DATE 07/22/14  
DRAWN MAS  
CHECKED NBS  
COPYRIGHT © 2014  
SEWELL AND SEWELL  
ARCHITECTS, PLLC

SHEET

A2b

1420 NE1029