




FRONT ELEVATION

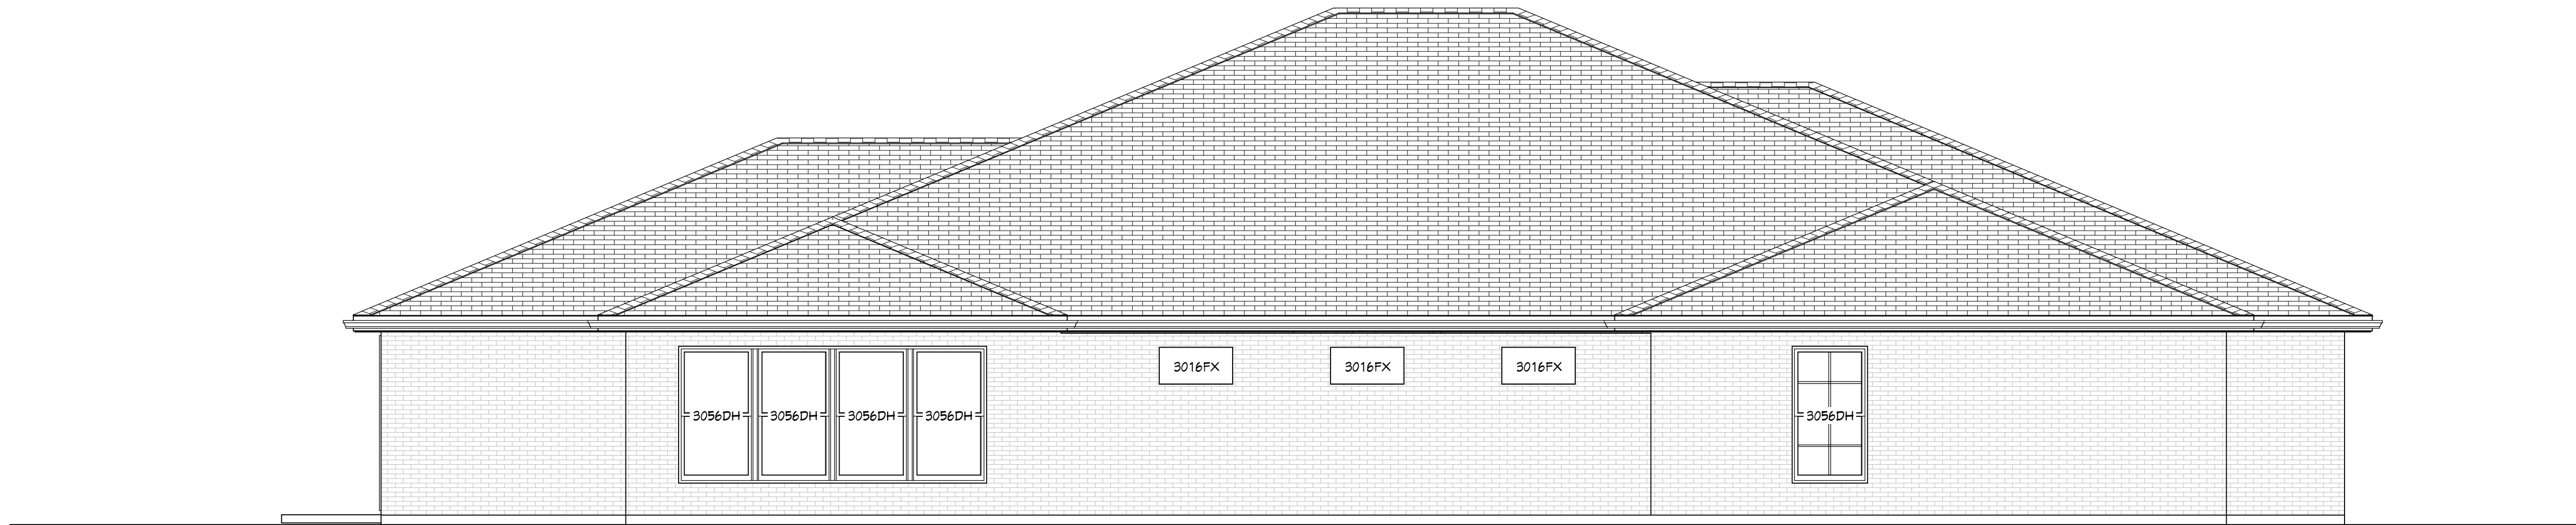

REAR ELEVATION

EXTERIOR ELEVATIONS

1/4"=1'-0"

NOTICE:

THESE DRAWINGS ARE FOR INFORMATIONAL PURPOSES ONLY. OWNER AND CONTRACTOR MUST VERIFY ALL DIMENSIONS BEFORE STARTING CONSTRUCTION. BUILDER IS RESPONSIBLE FOR STRUCTURE AND ALL BUILDING CODES.

PROJECT NAME:

Daniel Knapp & Islam AlHasan

PROJECT DESCRIPTION:

Home Remodel

DRAWINGS PROVIDED BY:

Welch Drafting & Design
Travis Welch
435 Lutheran Church Road
Bardstown, KY 40004
Cell: 502-818-7317
WelchDrafting@gmail.com

DATE:


12/28/2022

SCALE:


1/4' = 1'-0"

SHEET:

A-1

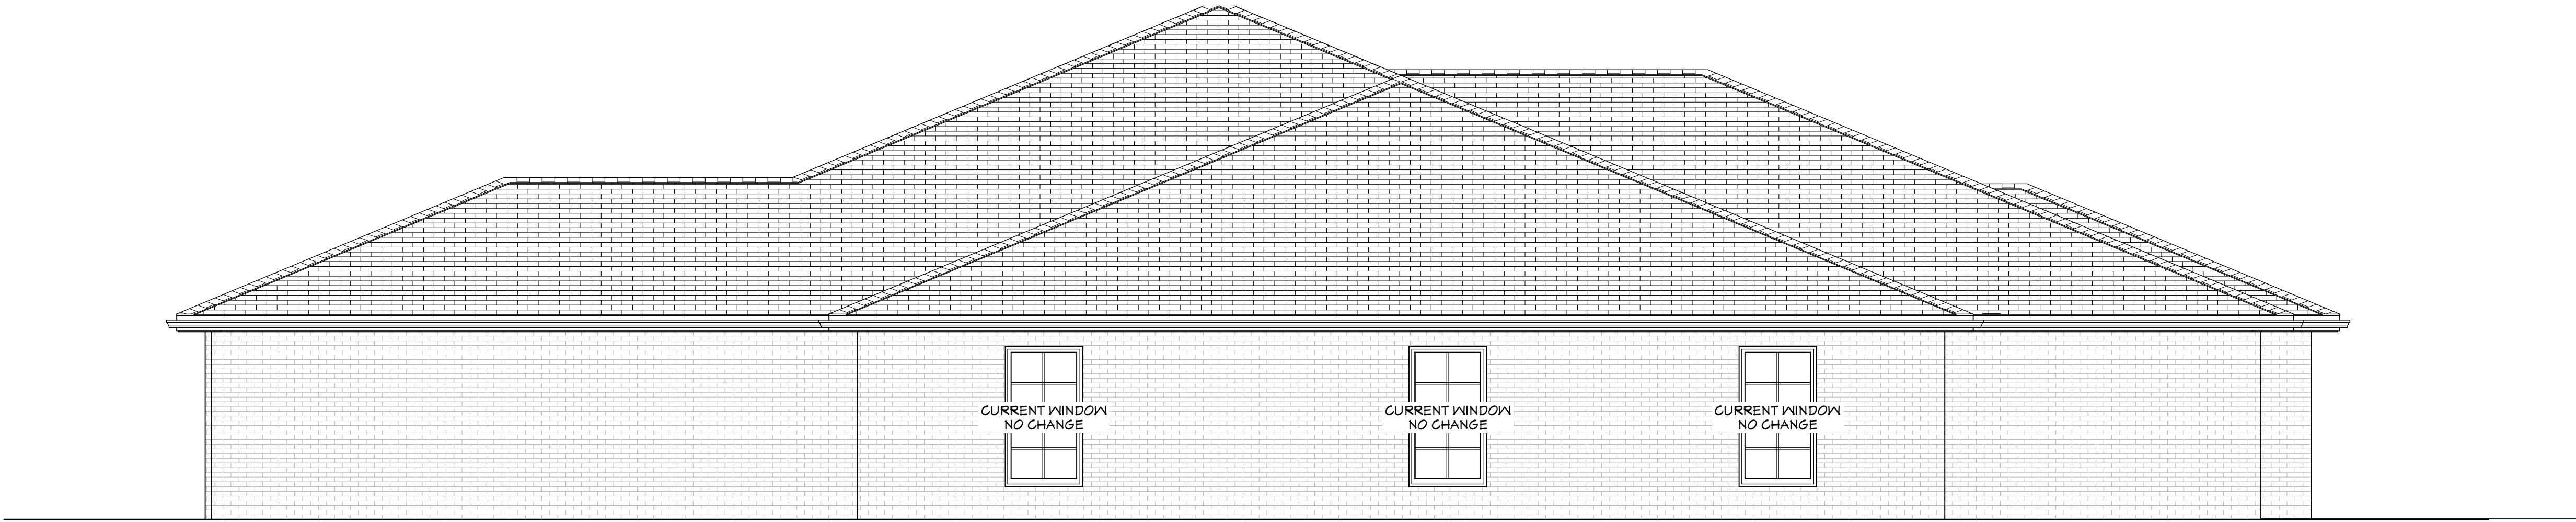

LEFT ELEVATION

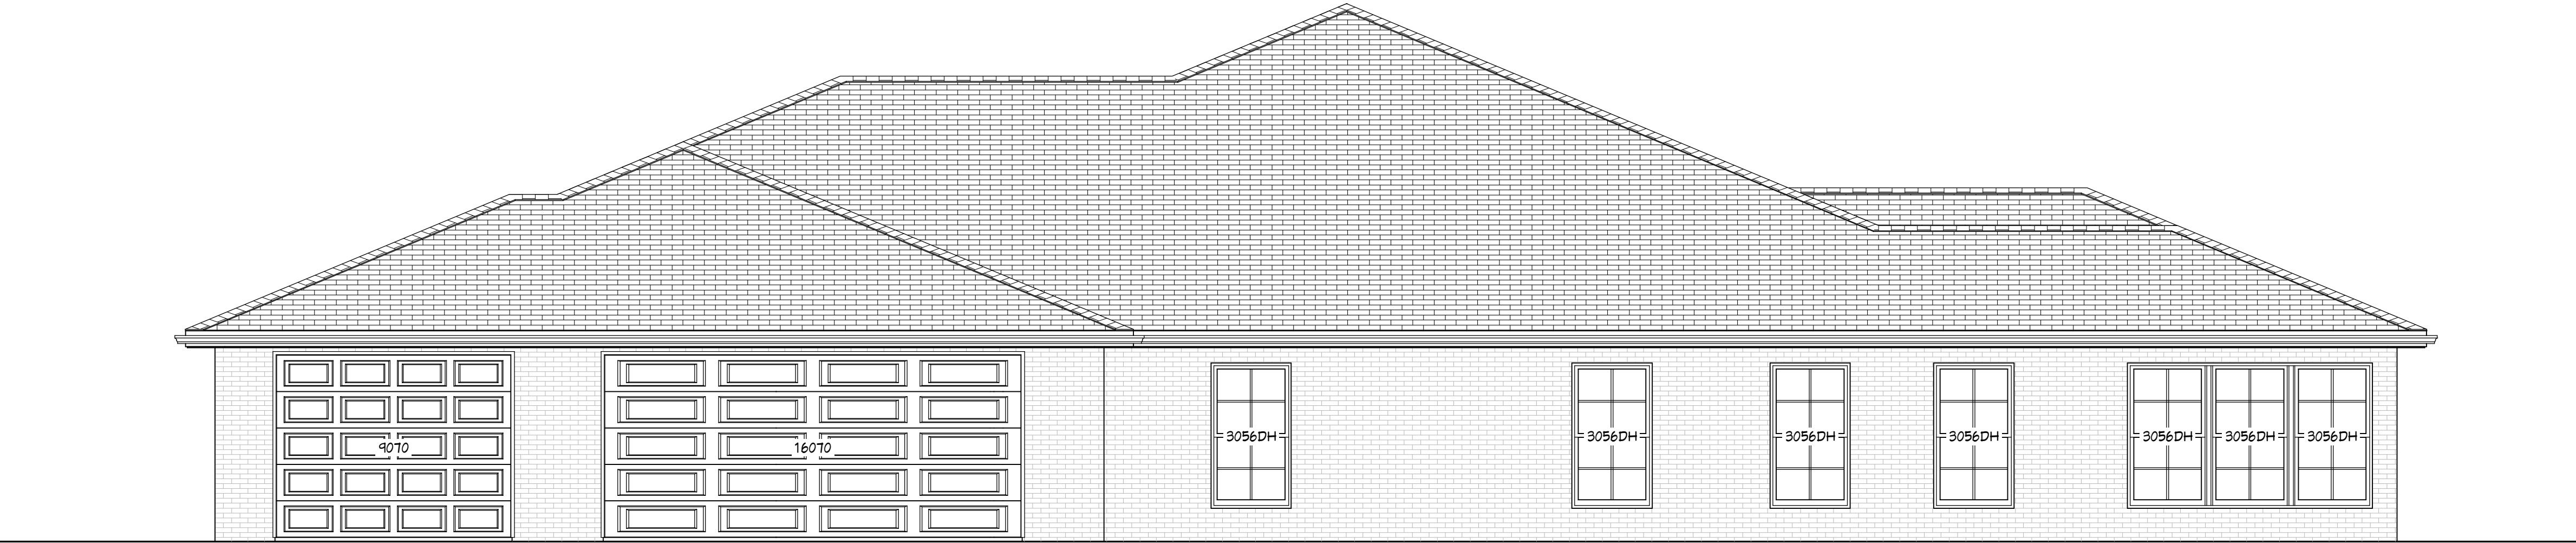

RIGHT ELEVATION

EXTERIOR ELEVATIONS

1/4"=1'-0"

NOTICE:

THESE DRAWINGS ARE FOR INFORMATIONAL PURPOSES ONLY. OWNER AND CONTRACTOR MUST VERIFY ALL DIMENSIONS BEFORE STARTING CONSTRUCTION. BUILDER IS RESPONSIBLE FOR STRUCTURE AND ALL BUILDING CODES.

PROJECT NAME:

Daniel Knapp & Islam AlHasan

PROJECT DESCRIPTION:

Home Remodel

DRAWINGS PROVIDED BY:

Welch Drafting & Design
Travis Welch
435 Lutheran Church Road
Bardstown, KY 40004
Cell: 502-818-7317
WelchDrafting@gmail.com

DATE:

12/28/2022

SCALE:

1/4' = 1'-0"

SHEET:

A-2



DRAWINGS PROVIDED BY:
Welch Drafting & Design
Travis Welch
435 Lutheran Church Road
Bardstown, KY 40004
Cell: 502-818-7317
WelchDrafting@gmail.com



PROJECT DESCRIPTION:
Home Remodel

PROJECT NAME:
**Daniel Knapp
&
Islam AlHasan**

NOTICE:
THESE DRAWINGS ARE FOR INFORMATIONAL PURPOSES ONLY.
OWNER AND CONTRACTOR MUST VERIFY ALL DIMENSIONS
BEFORE STARTING CONSTRUCTION. BUILDER IS RESPONSIBLE
FOR STRUCTURE AND ALL BUILDING CODES.

DATE:

12/28/2022

SCALE:

1/4' = 1'-0"

SHEET:

A-3