




813 East Main Street  
Louisville, Kentucky 40206  
502.583.9333 p  
502.583.9222 f

# PERMIT SET 3/12/2019

 

REVISIONS:

REVISION / NOTE / ADDITIONS	DATE
	3/12/2019

PROJECT:

NORAEBAR

717 EAST MARKET STREET


LOUISVILLE, KENTUCKY

DATE:	03/12/2019
SCALE:	AS NOTED
PROJECT NO.:	19001
CLIENT NO.:	
DRAWN BY:	JEA
SHEET:	
<b>ID.104</b> SITE PLAN	
<small>© COPYRIGHT DATE AS NOTED. SWOPE DESIGN GROUP</small>	

**RECEIVED**  
MAR 28 2019  
PLANNING &  
DESIGN SERVICES

1 SITE PLAN  
3/22" = 1'-0"

E. MARKET STREET  
TWO-WAY

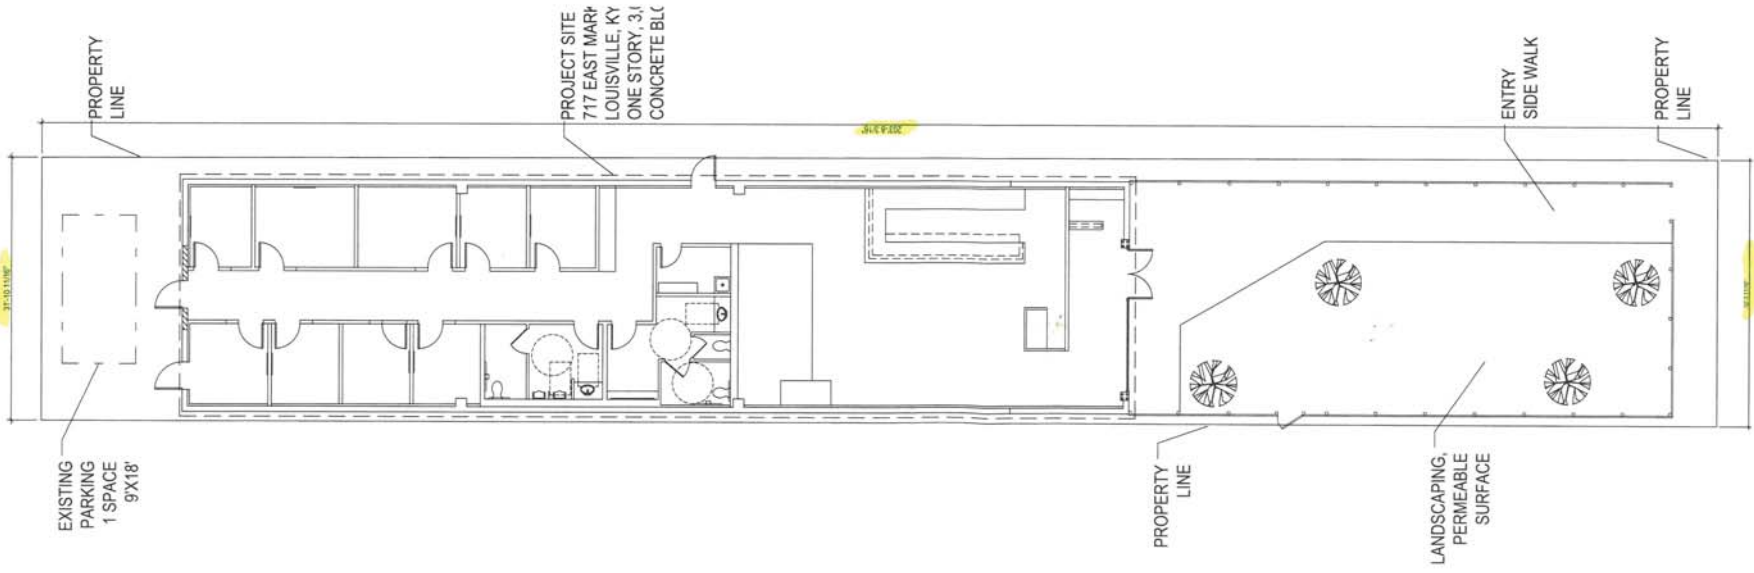

19 Park 1000