



studio kremer architects
 3256 Ruckriegel Parkway, Louisville, KY 40299
 TEL 502.499.1100 FAX 499.1101




URBAN ACUPUNCTURE, LLC
 2500 Montgomery
 LOUISVILLE, KENTUCKY

EXTERIOR ELEVATIONS
 UA WORKFORCE HOUSING
 8 UNIT APARTMENT BUILDING
 LOUISVILLE - KENTUCKY

DATE: 7/29/2016
 DRAWN BY: AF
 CHECKED BY: SEK
 REVISIONS:

2016-10

A2.0

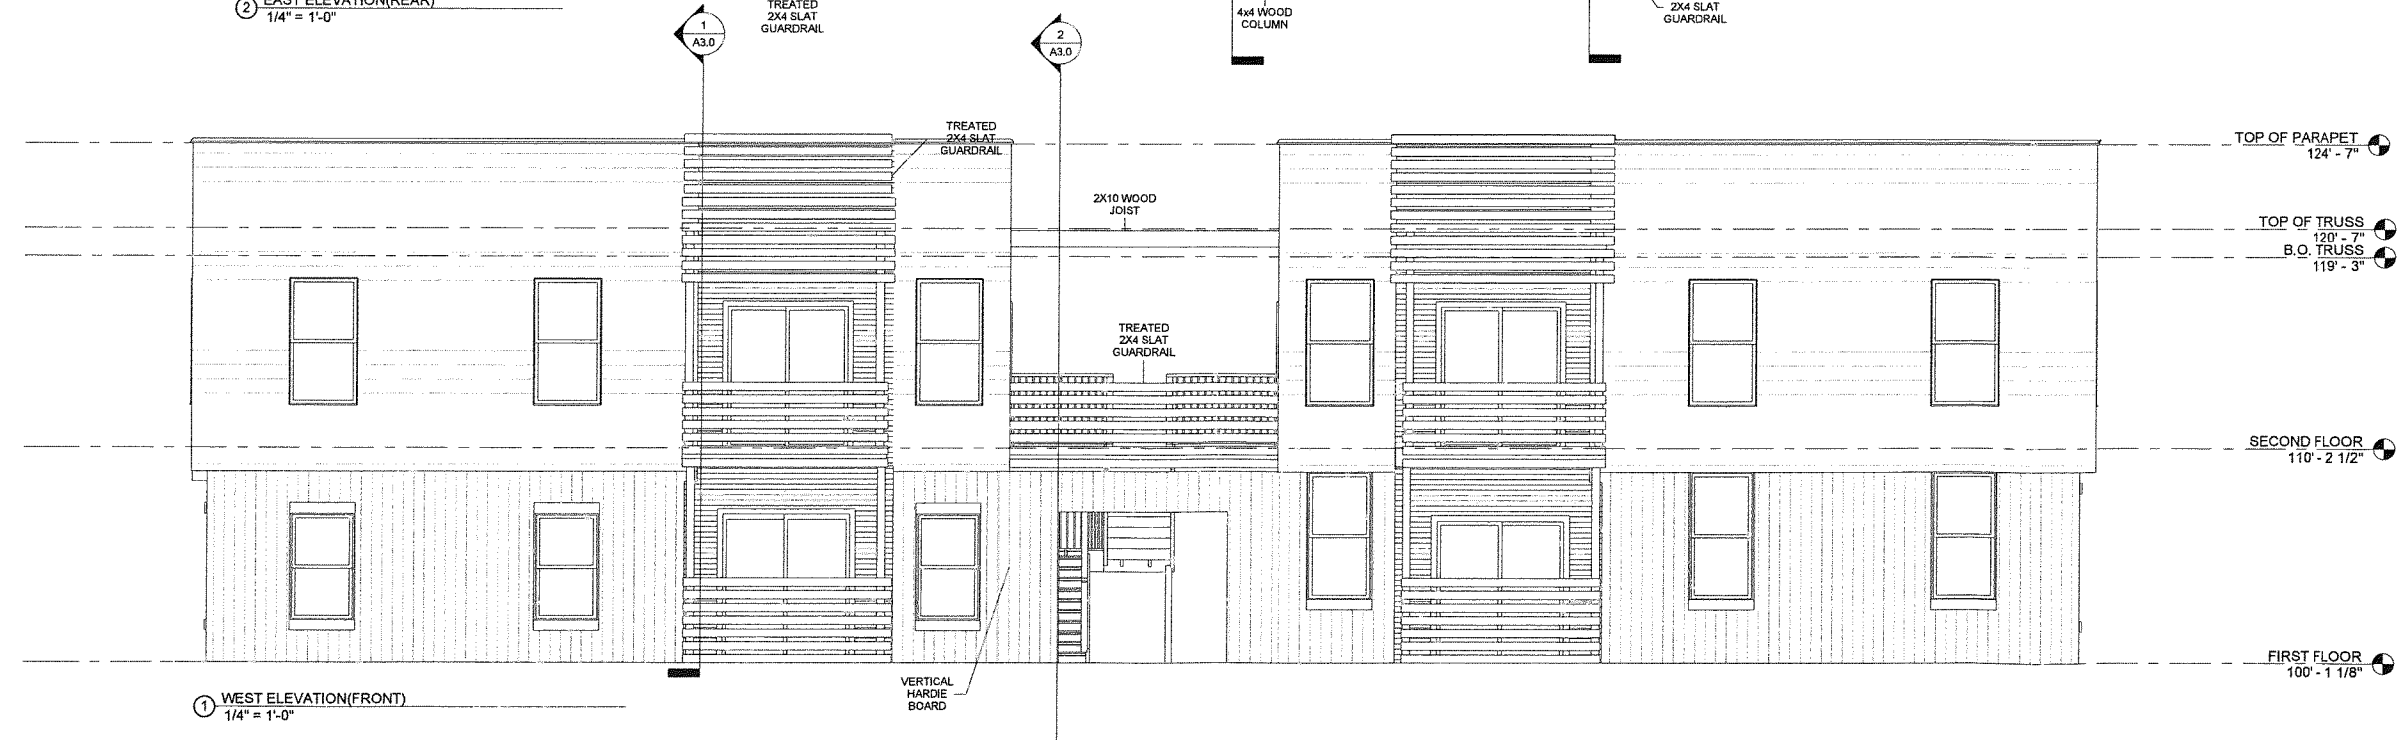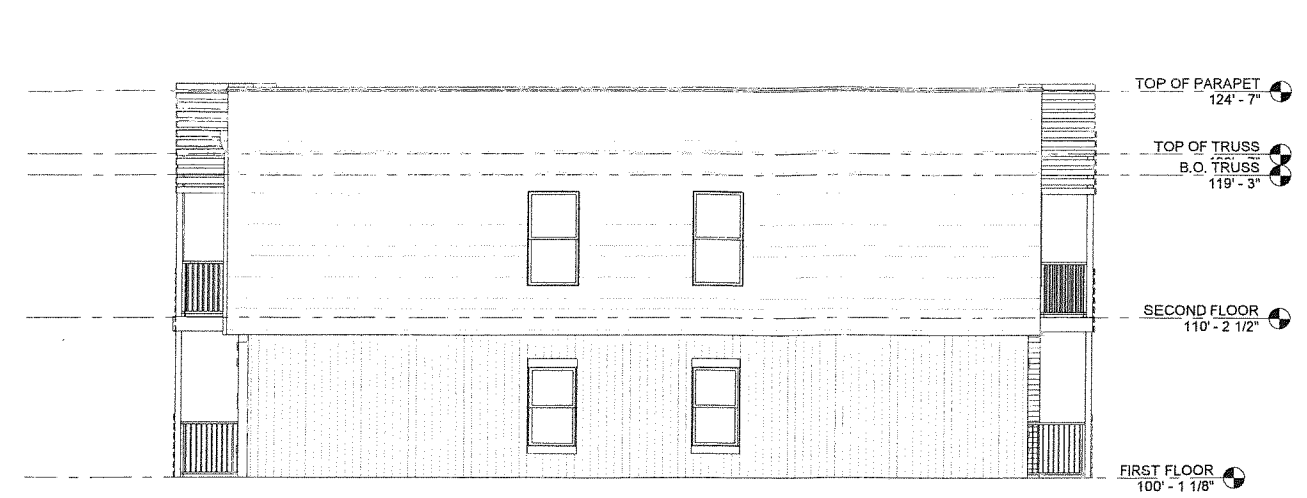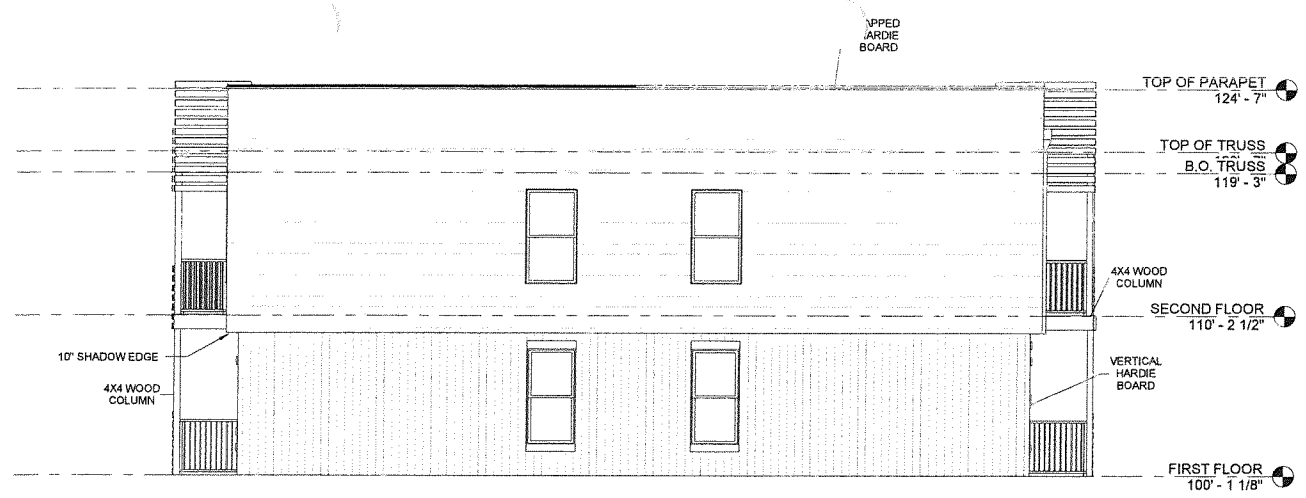

RECEIVED
 AUG 29 2016
 PLANNING &
 DESIGN SERVICES