



REVISION	DATE BY


- MASONRY UNITS:**
- 1 BRICK, CLOUD CERAMICS  
COLOR: CLOUD GREY  
SIZE: MODULAR  
BOND: RUNNING  
MORTAR: ASHGRAYE HY-VEE GRAY
  - 2 PRECAST CONCRETE: STONEWORKS  
COLOR: BUFFSTONE
- GLASS & GLAZING:**
- BASIS OF DESIGN: SOLAR BAN 60 SOLAR CONTROL LOW-E GLASS WITH ARGON GAS
- 1 VISION GLASS: 1" CLEAR ANNEALED INSULATING GLAZING UNIT, LOW-E #2 SURFACE
  - 2 VISION GLASS: 1" CLEAR TEMPERED INSULATING GLAZING UNIT, LOW-E #2 SURFACE
  - 3 VISION GLASS: 5/8" CLEAR TEMPERED INSULATING GLAZING UNIT, LOW-E #2 SURFACE
  - 4 SPANDREL GLASS: 1" CLEAR TEMPERED INSULATING GLAZING UNIT, SPANDREL COATING #4 SURFACE
- CLADDING & CANOPIES:**
- 1 ALUMINUM CANOPY STRUCTURE BY DIVISION 8 PRODUCTS OR EQUAL  
COLOR: MATCH FIRESTONE UNA-CLAD "CHARCOAL GRAY"
  - 2 HORIZONTAL CLADDING: FUNDERMAX  
COLOR: "DARK GREY" 0075  
PANEL SIZE: 24" x 96", STACKED PATTERN
  - 3 HORIZONTAL CLADDING: FUNDERMAX  
COLOR: "CARBON GREY" 0070  
PANEL SIZE: 24" x 96", STACKED PATTERN
- METAL TRIM COLORS:**
- 1 PREFINISHED METAL WALL CAP  
COLOR: MATCH FIRESTONE UNA-CLAD "CHARCOAL GRAY"
  - 2 PREFINISHED 0.40 ALUMINUM PANELS  
COLOR: MATCH STONEWOOD TELEGRAY
  - 3 PREFINISHED CORRUGATED STEEL PANELS  
FIRESTONE UNA-CLAD OMEGA-VR  
COLOR: "CITYSCAPE SR"

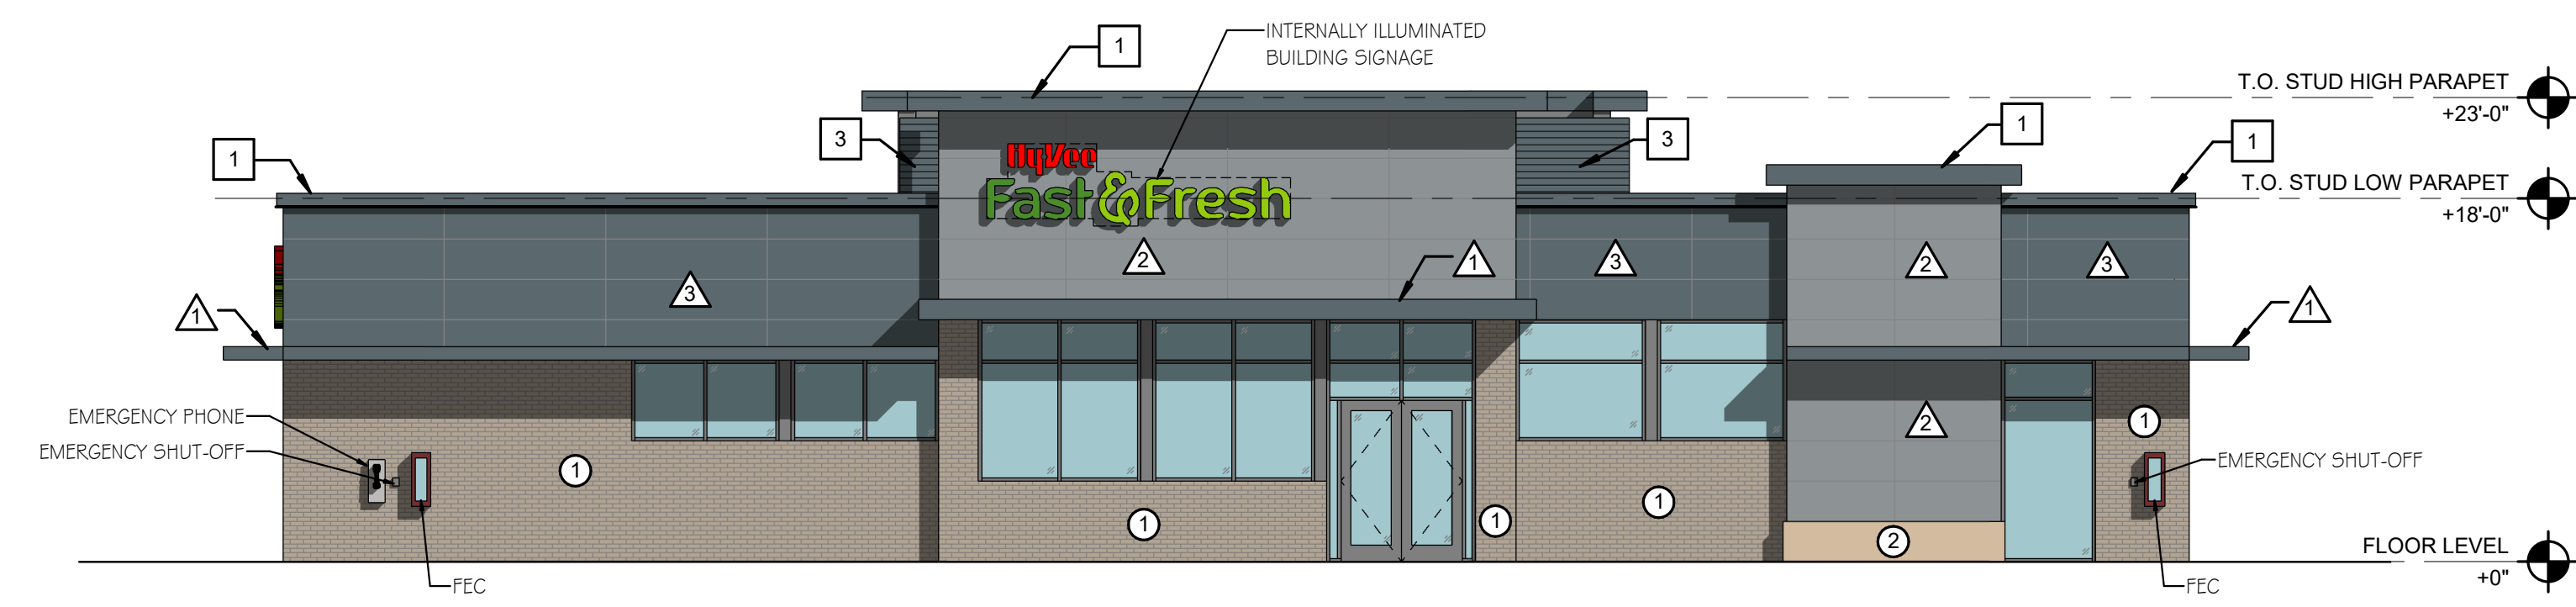


**2 SOUTH ELEVATION**  
SCALE: 1/8" = 1'-0"

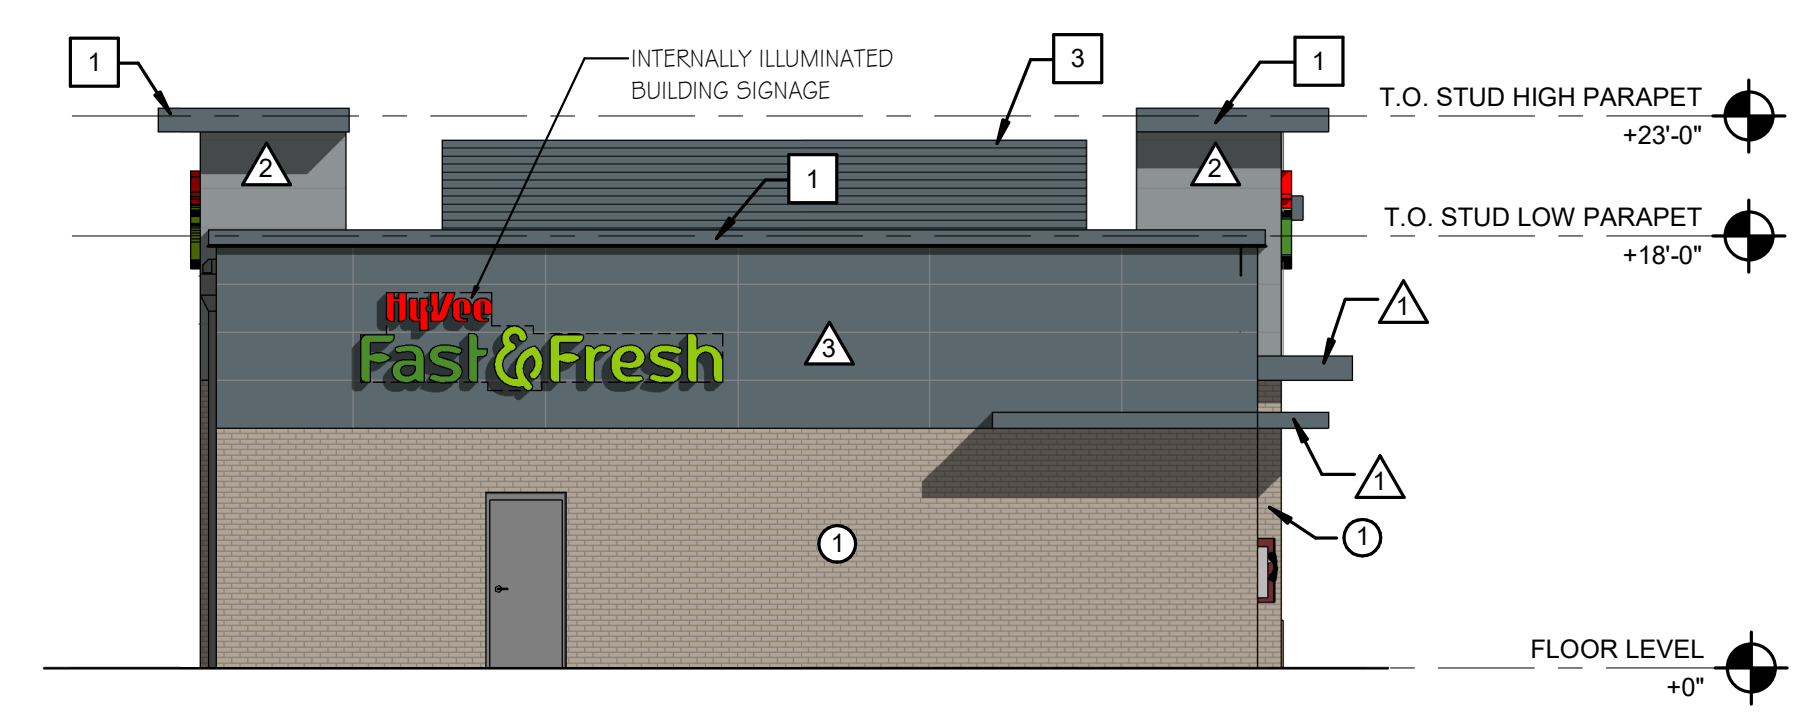

**3 WEST ELEVATION**  
SCALE: 1/8" = 1'-0"

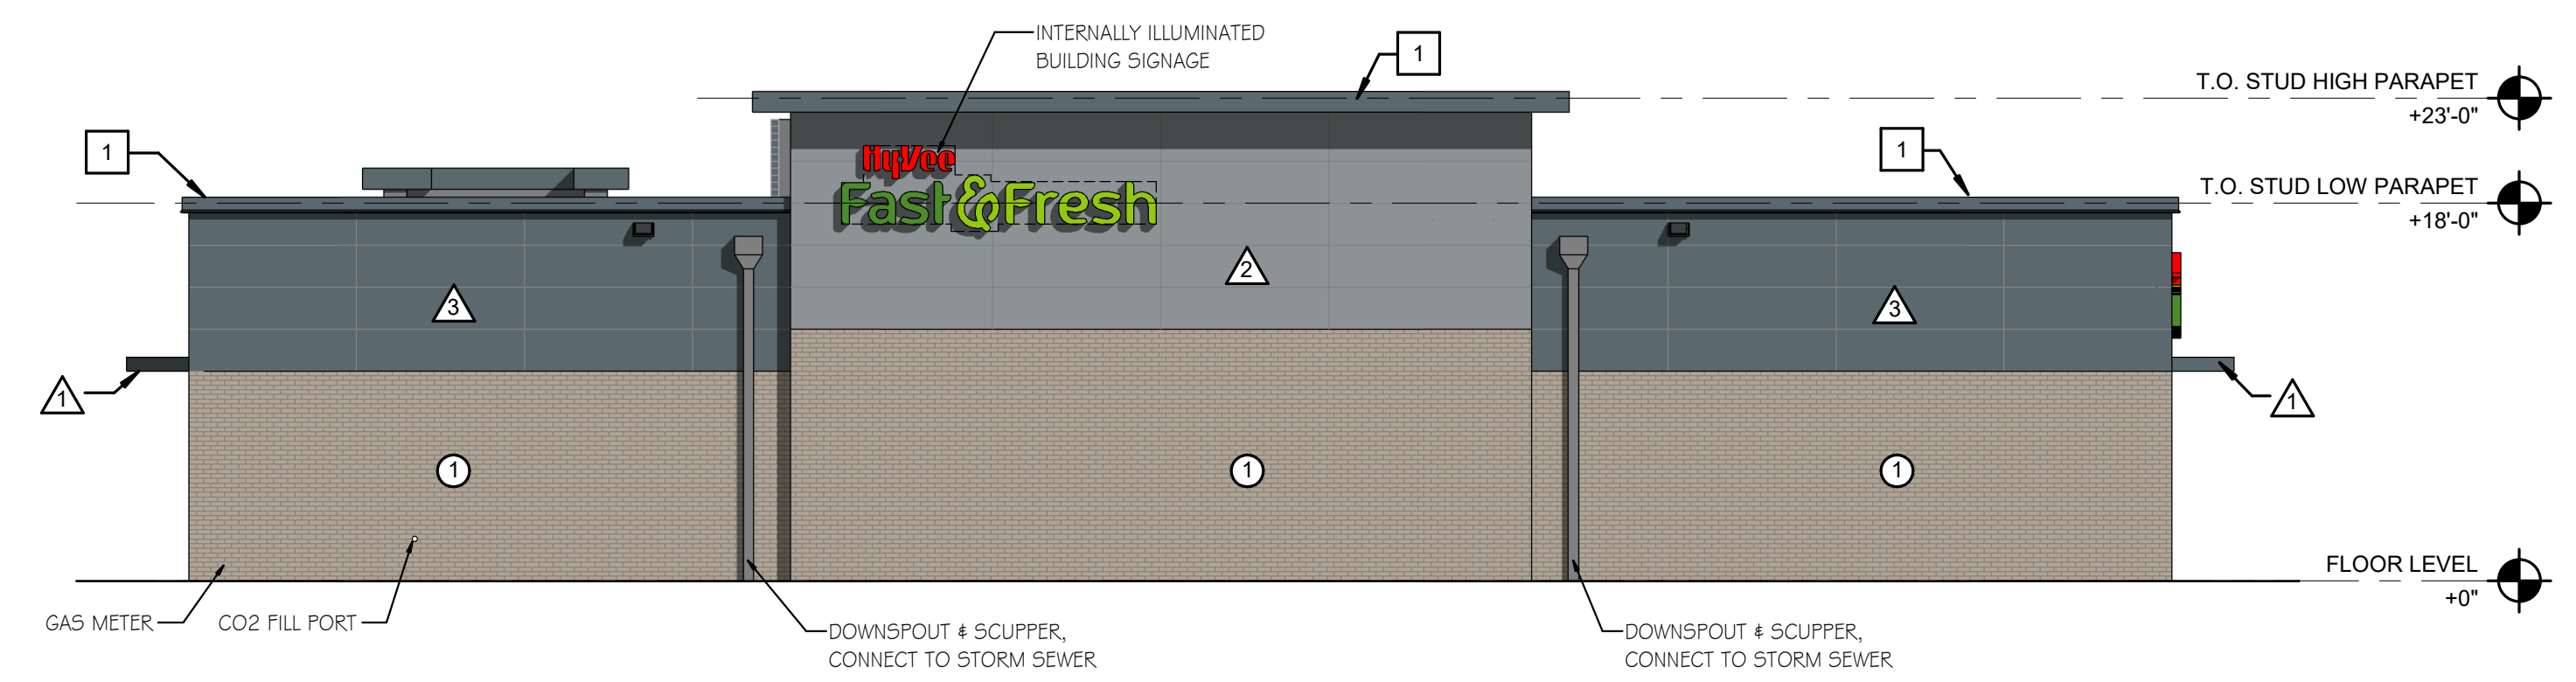


**4 NORTH ELEVATION**  
SCALE: 1/8" = 1'-0"

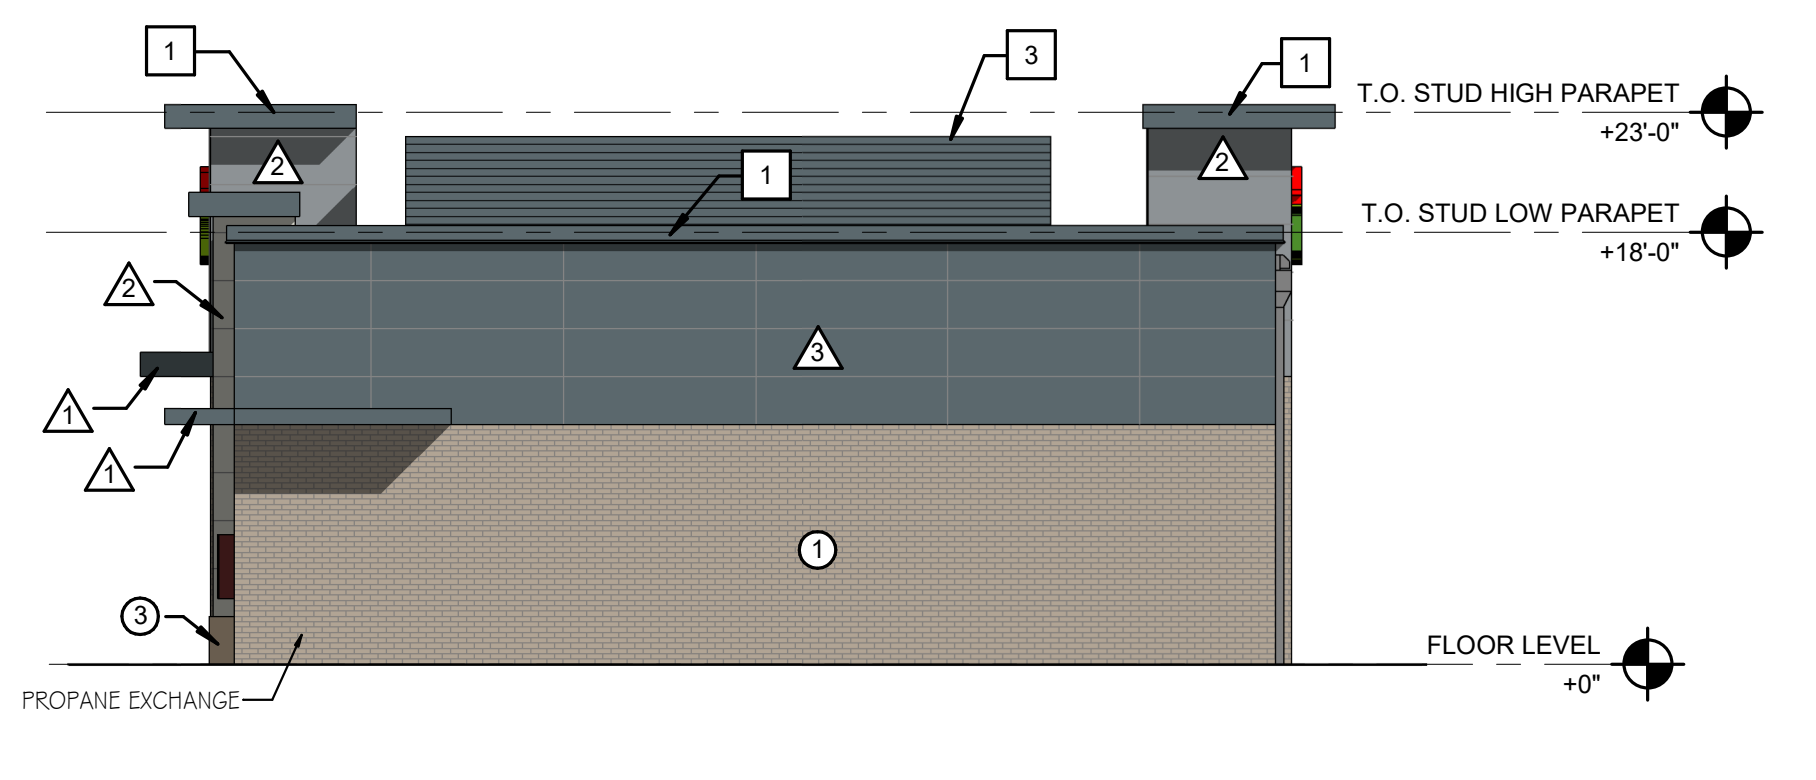


**5 EAST ELEVATION**  
SCALE: 1/8" = 1'-0"


	FACADE AREA	SIGN SF
NORTH ELEVATION	1827 SF	39 SF
SOUTH ELEVATION	1807 SF	39 SF
EAST ELEVATION	760 SF	
WEST ELEVATION	760 SF	39 SF
SOUTH CANOPY ELEVATION	378 SF	21 SF
SOUTH CANOPY ELEVATION	378 SF	50 SF (FUEL PRICING)

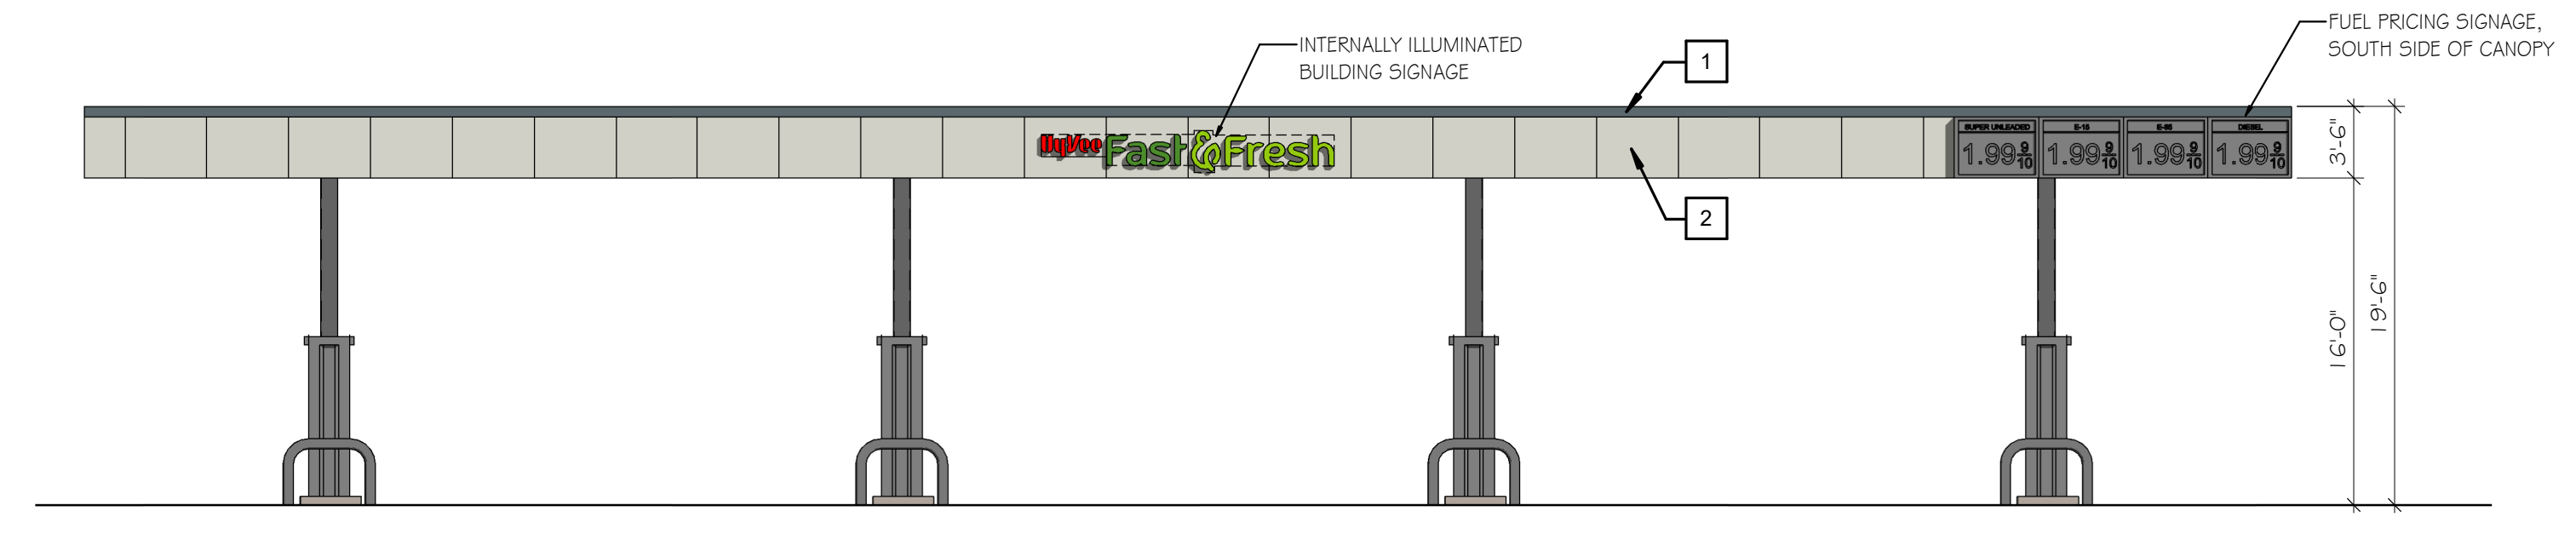


**6 GAS CANOPY SOUTH ELEVATION (NORTH SIMILAR)**  
SCALE: 1/8" = 1'-0"

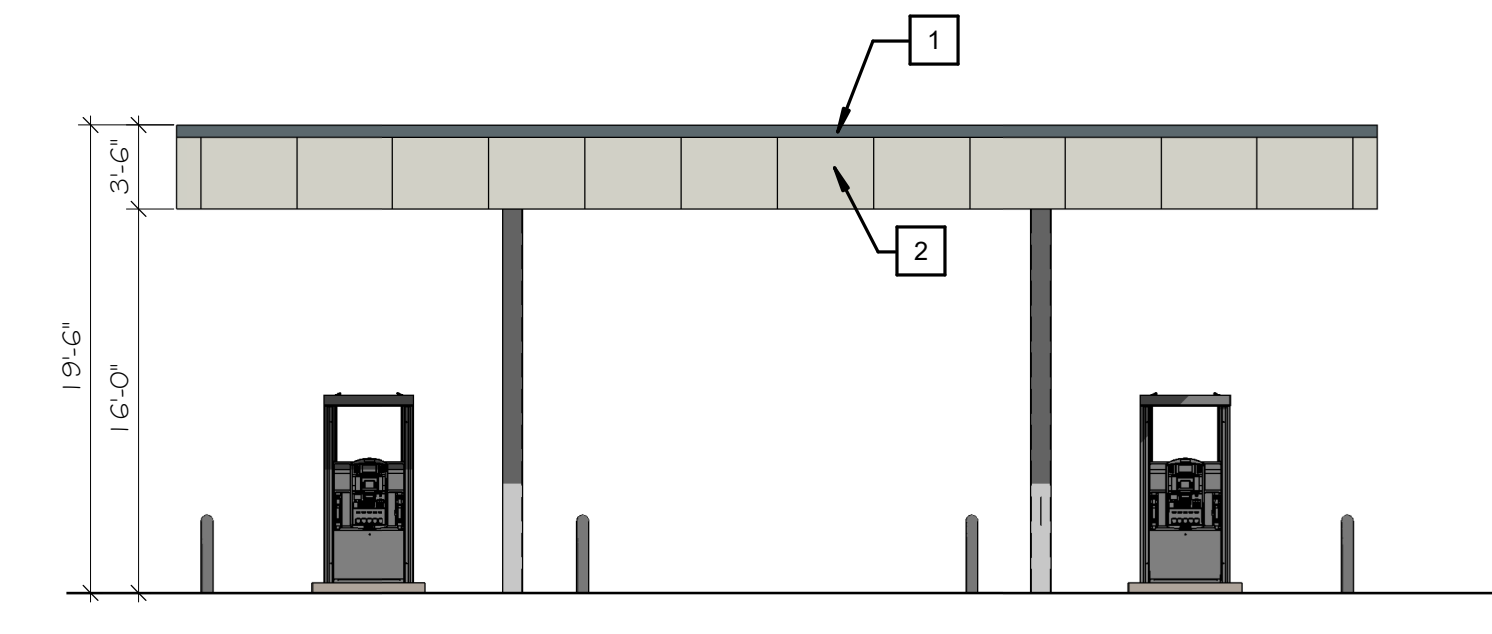


**7 GAS CANOPY EAST ELEVATION (WEST SIMILAR)**  
SCALE: 1/8" = 1'-0"

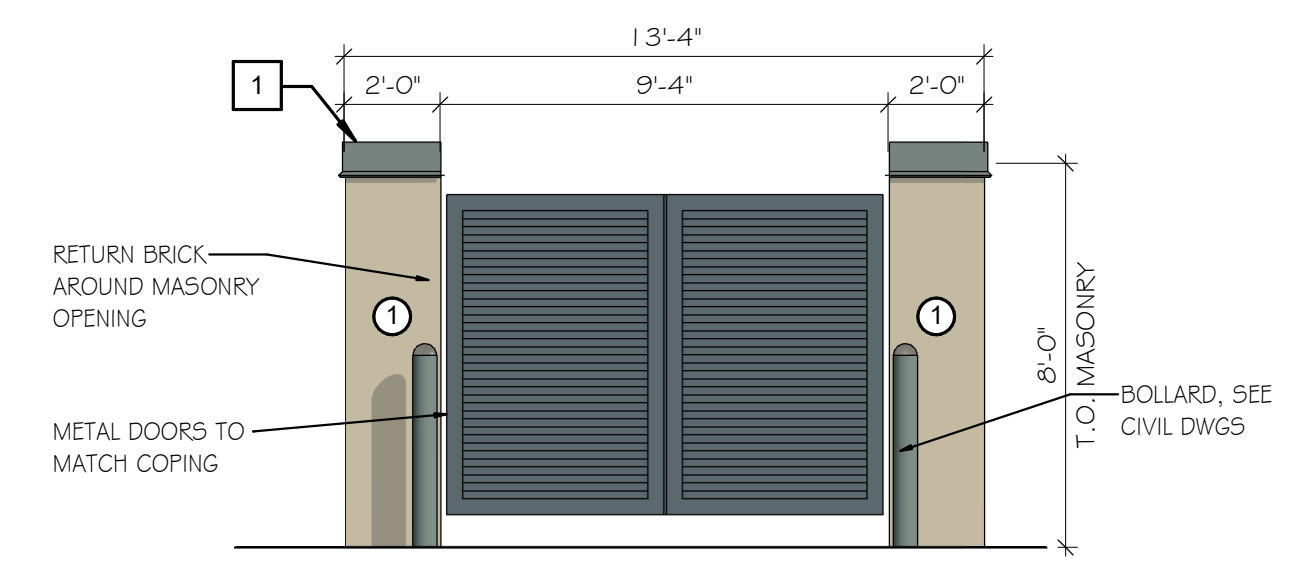

**8 TRASH ENCLOSURE FRONT**  
SCALE: 1/4" = 1'-0"

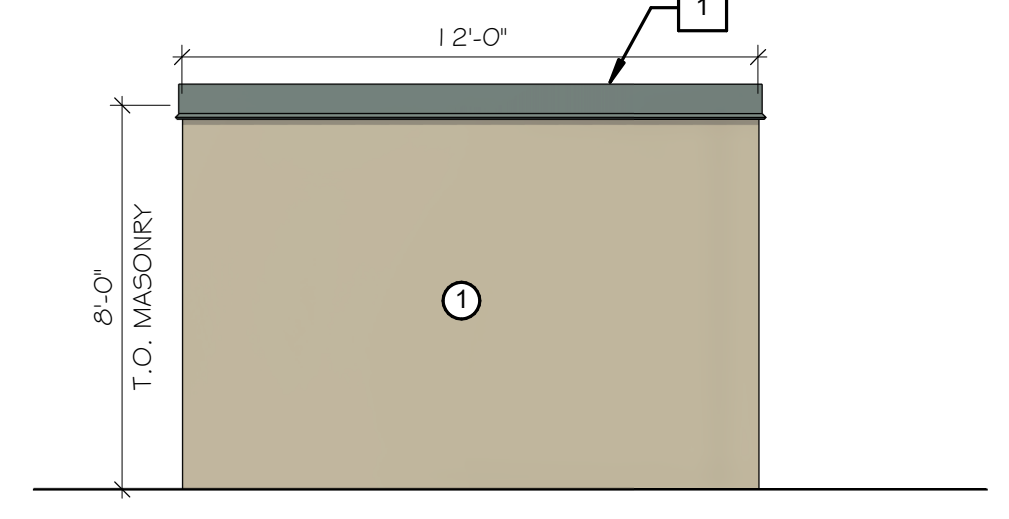

**9 TRASH ENCLOSURE SIDE**  
SCALE: 1/4" = 1'-0"

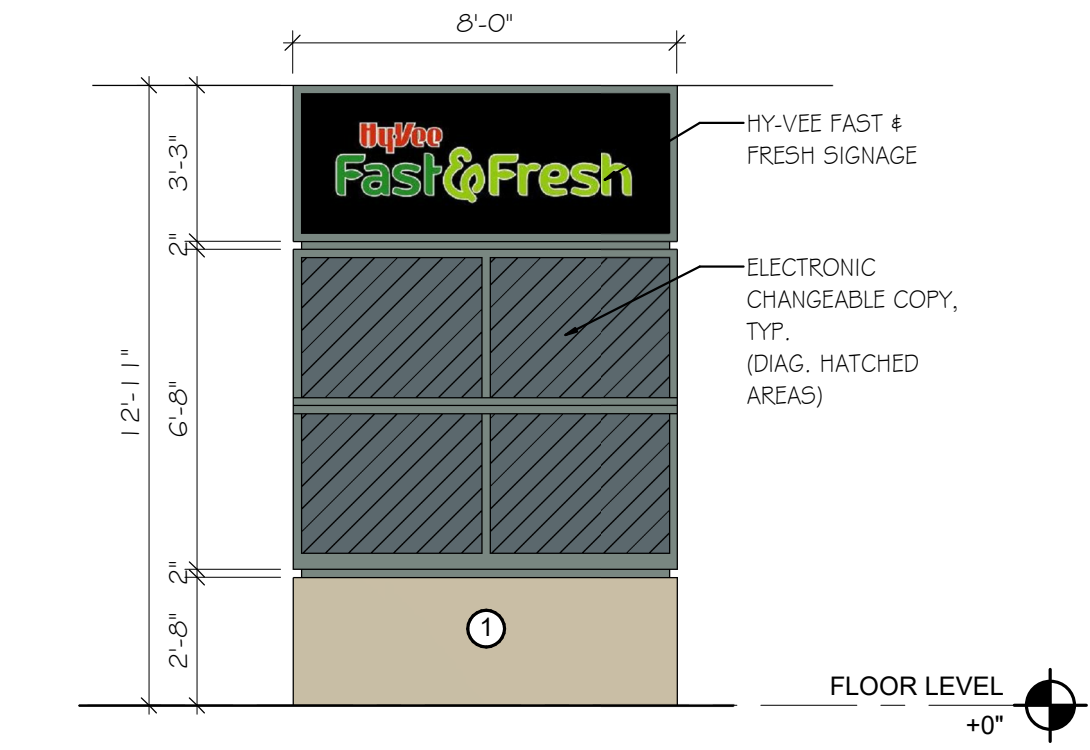

**10 MONUMENT SIGN ELEVATION**  
SCALE: 1/4" = 1'-0"

LOCATION:  
**Louisville Fast & Fresh**  
Louisville, KY

**Hy-Vee**  
EMPLOYEE OWNED

EXTERIOR ELEVATIONS

DRAWN: DRS	DATE: JANUARY 2022
SCALE: As Indicated	JOB NUMBER:
SHEET: <b>A6.0</b>	

H:\STORES\Louisville KY Fast & Fresh\Design\Concepts\2011\Louisville FF\_Arch\_B04\EXTERIOR