


NOTE

- All walls ① AND ②
PARTIAL WALLS MUST HAVE 5/8" FIBER CEMENT DETAIL.
- UNIT #2 HAS BEEN CHANGED FROM ATTIC STORAGE TO LIVING AREA
- ALL EXTERIOR WALLS ARE COVERED WITH HARDY BOARD SIDING

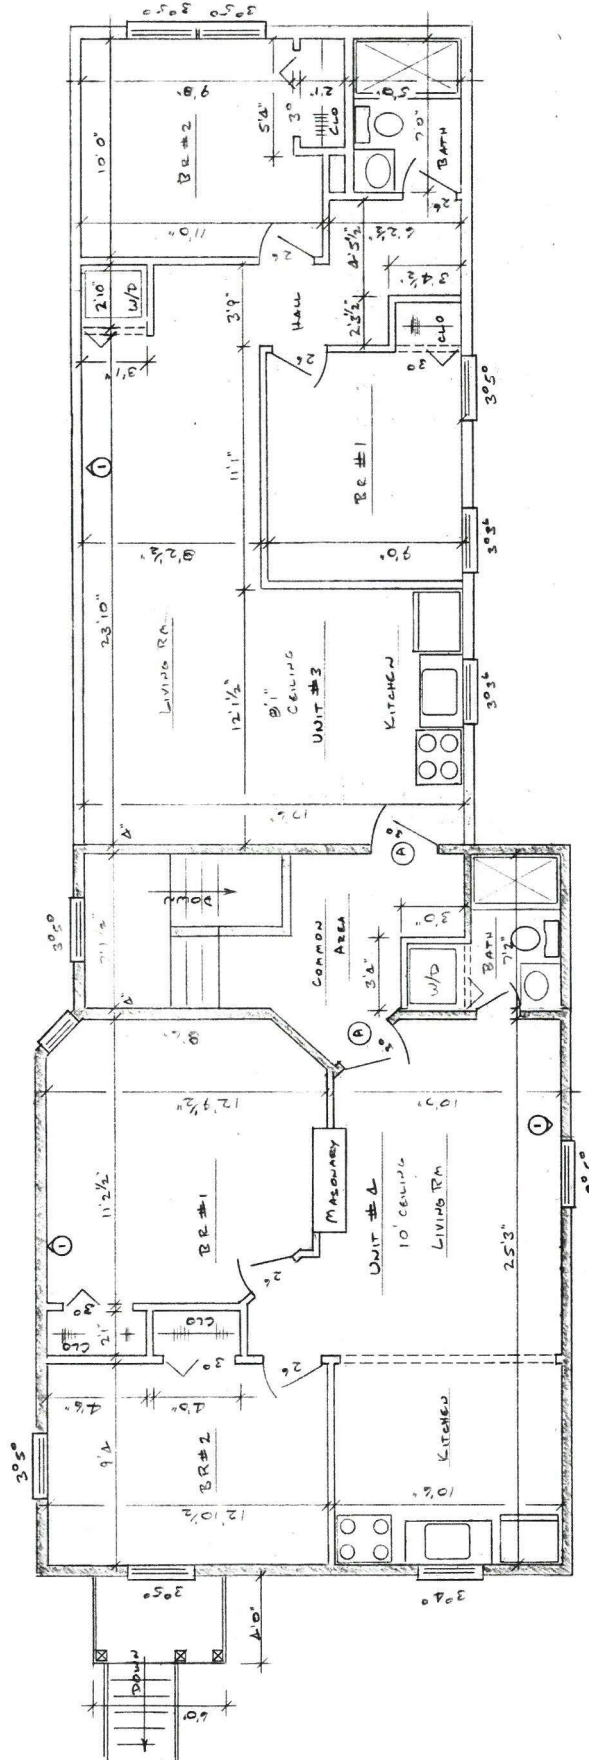

①

30'8" 60 MINUTE
FIRE RATED DOOR
SELF CLOSING

RECEIVED

SEP 18 2023

PLANNING & DESIGN
SERVICES

23-VARIANCE-0133



Wally Larkin 11/12/23

Project	1343 S. Pederson
Title	2nd Floor Plan
Scale	1/8" = 1'-0"
Drawn By	Shane
Check By	David A. L.