

5 | Building Type 1 - Rear Elevation
SCALE: 1/8" = 1'-0"


Color Scheme:

1. Used on Building Type 1

- Stone: [Symbol]
- Siding: Prestige, Vinyl, color 80
- Shutters: Mid-America, color 80
- Roofing: GAF, Timberline, color 16

NOT FOR CONSTRUCTION

WEED GROUP, INC.
2213 PROGRESS WAY
BELLERSBURG, IN 47177
P: 317.246.2188
F: 317.246.2189
www.weedgroupinc.com

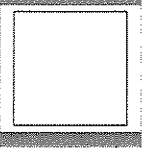


7717 + 7721 + 7727
St. Andrews Church Road
Louisville, Kentucky 40214
building elevations


date	5.23.2022
drawn	eb
job	AAH-01-20
sheet	

A3.0


21-DDP-0033

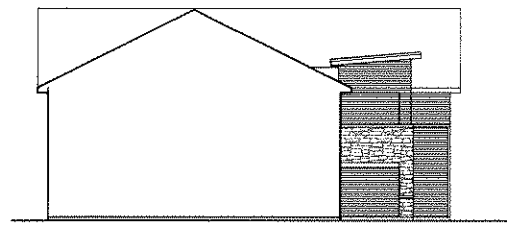


4 | Building Type 1 - Side Elevation
SCALE: 1/8" = 1'-0"

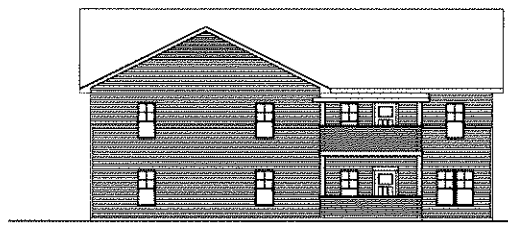

3 | Building Type 1 - Side Elevation
SCALE: 1/8" = 1'-0"

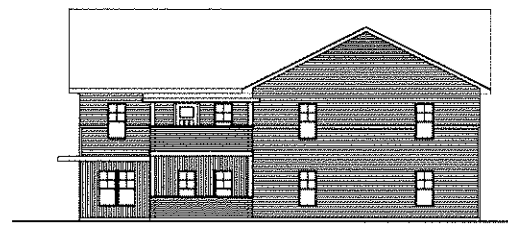

2 | Building Type 1 - Side Elevation
SCALE: 1/8" = 1'-0"

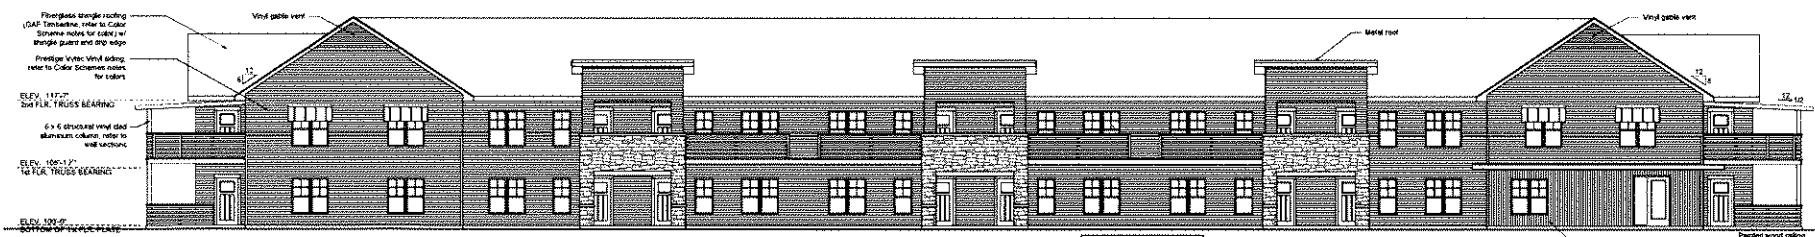

1 | Building Type 1 - Front Elevation
SCALE: 1/8" = 1'-0"