




THESE DRAWINGS AND SPECIFICATIONS ARE OWNED AND COPYRIGHTED BY CAR WASH USA EXPRESS AND MAY NOT BE USED, COPIED, REPRODUCED, OR TRANSMITTED IN ANY FORM OR BY ANY MEANS WITHOUT THE WRITTEN CONSENT. ANY UNAUTHORIZED USE OR DISSEMINATION OF THESE DRAWINGS OR SPECIFICATIONS HEREIN MAY SUBJECT SUCH PARTY TO CRIMINAL AND CIVIL PENALTIES AND DAMAGES.

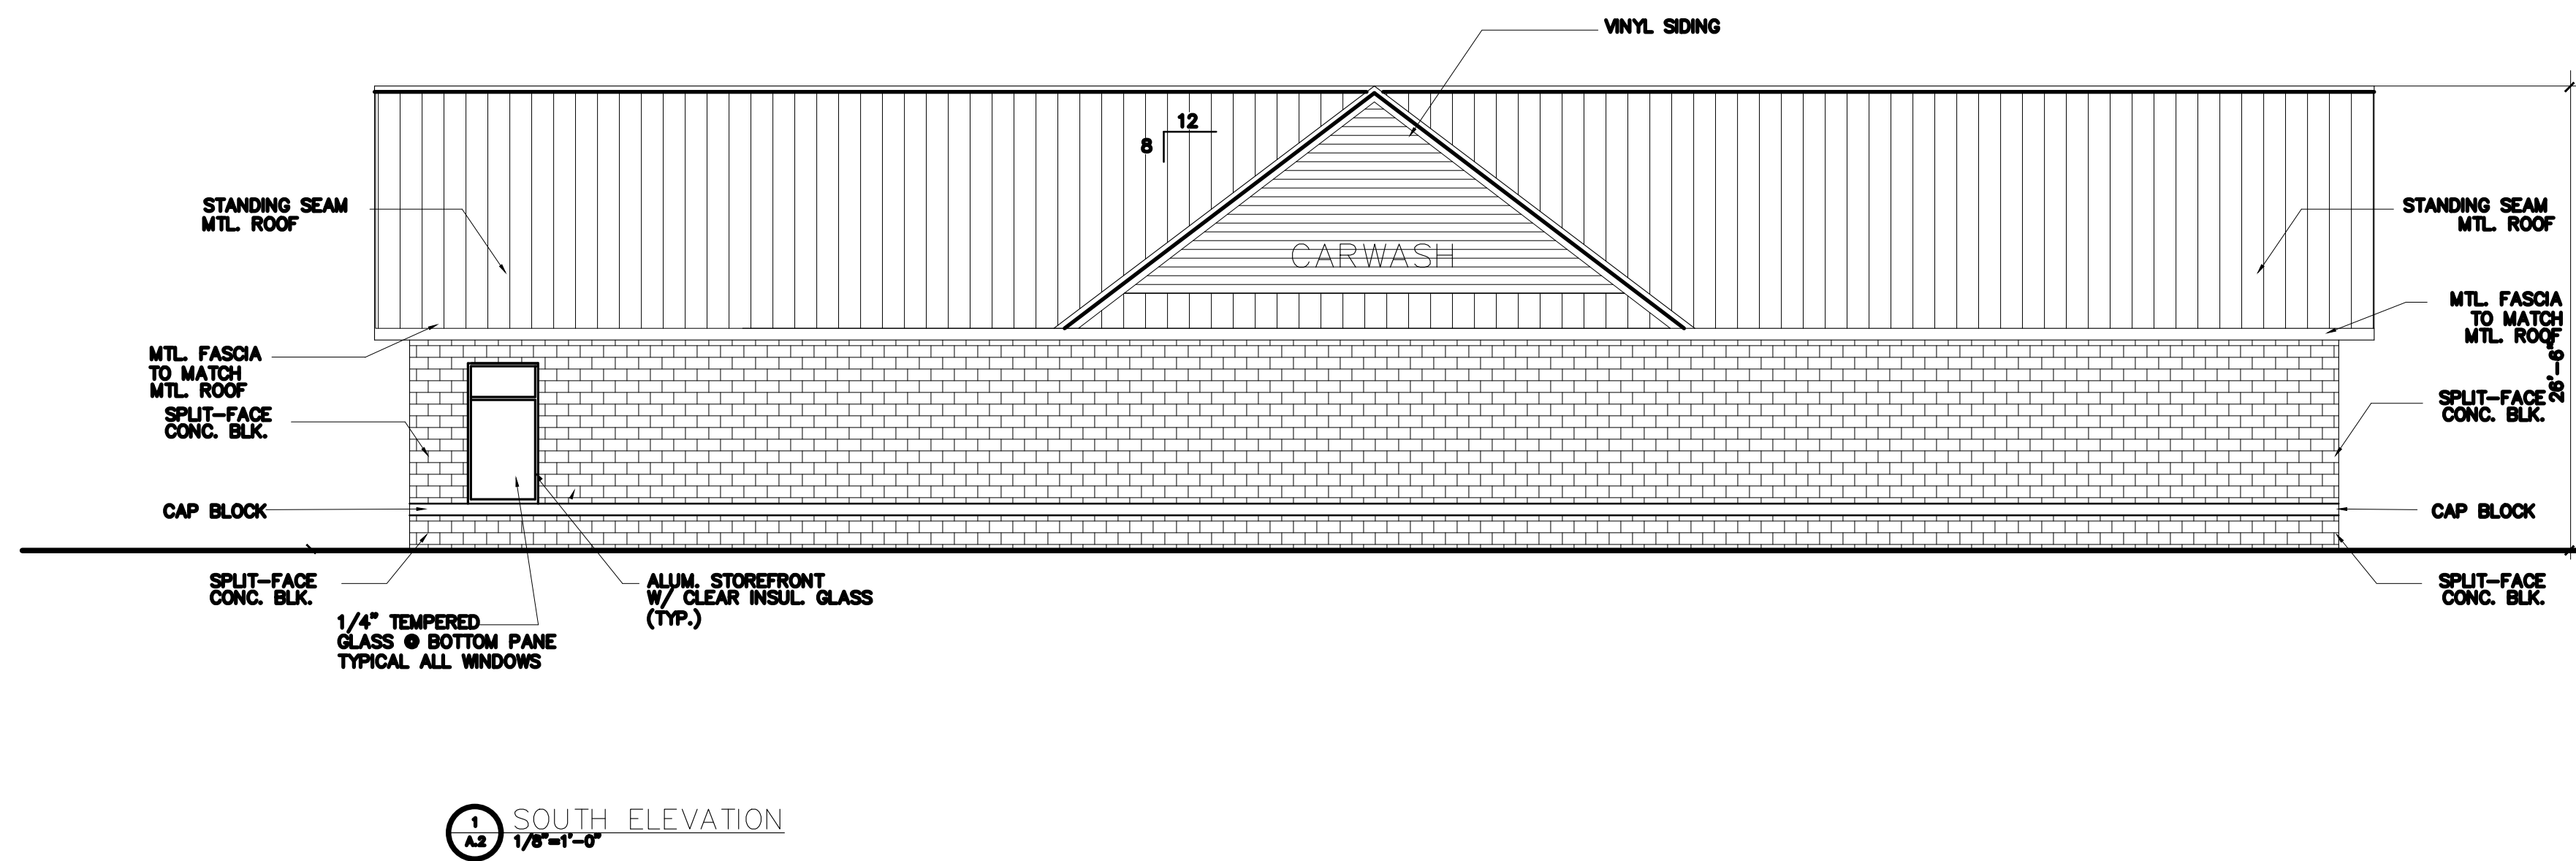


1 SOUTH ELEVATION
1/8"=1'-0"

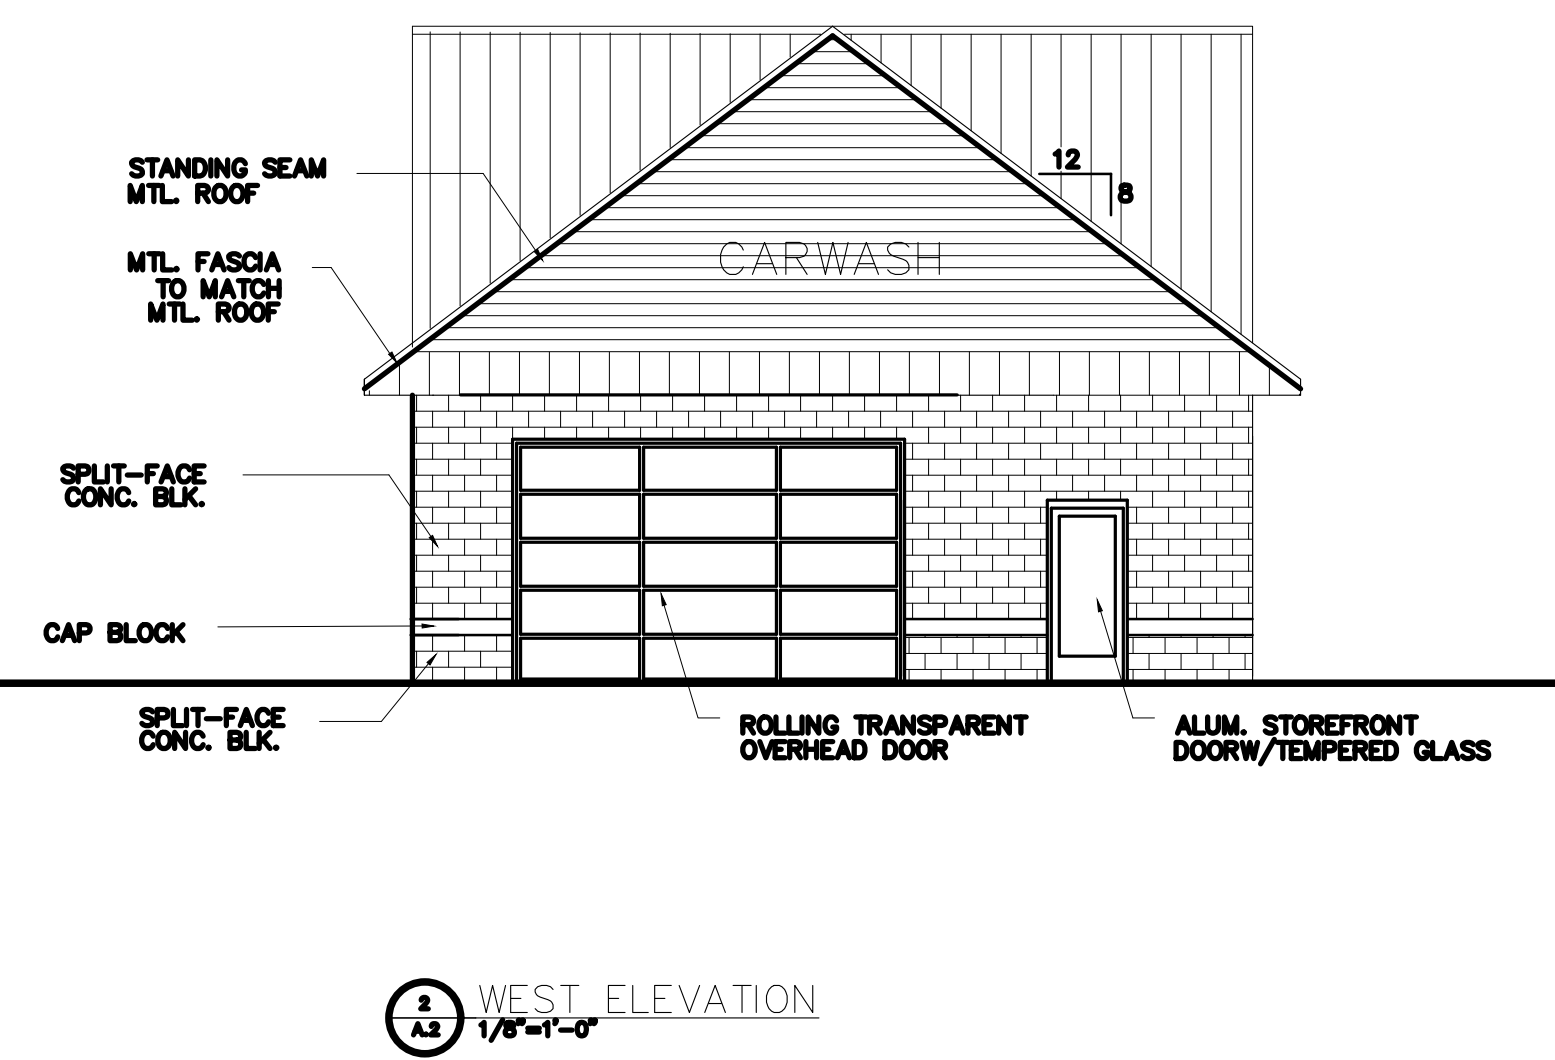

2 WEST ELEVATION
1/8"=1'-0"

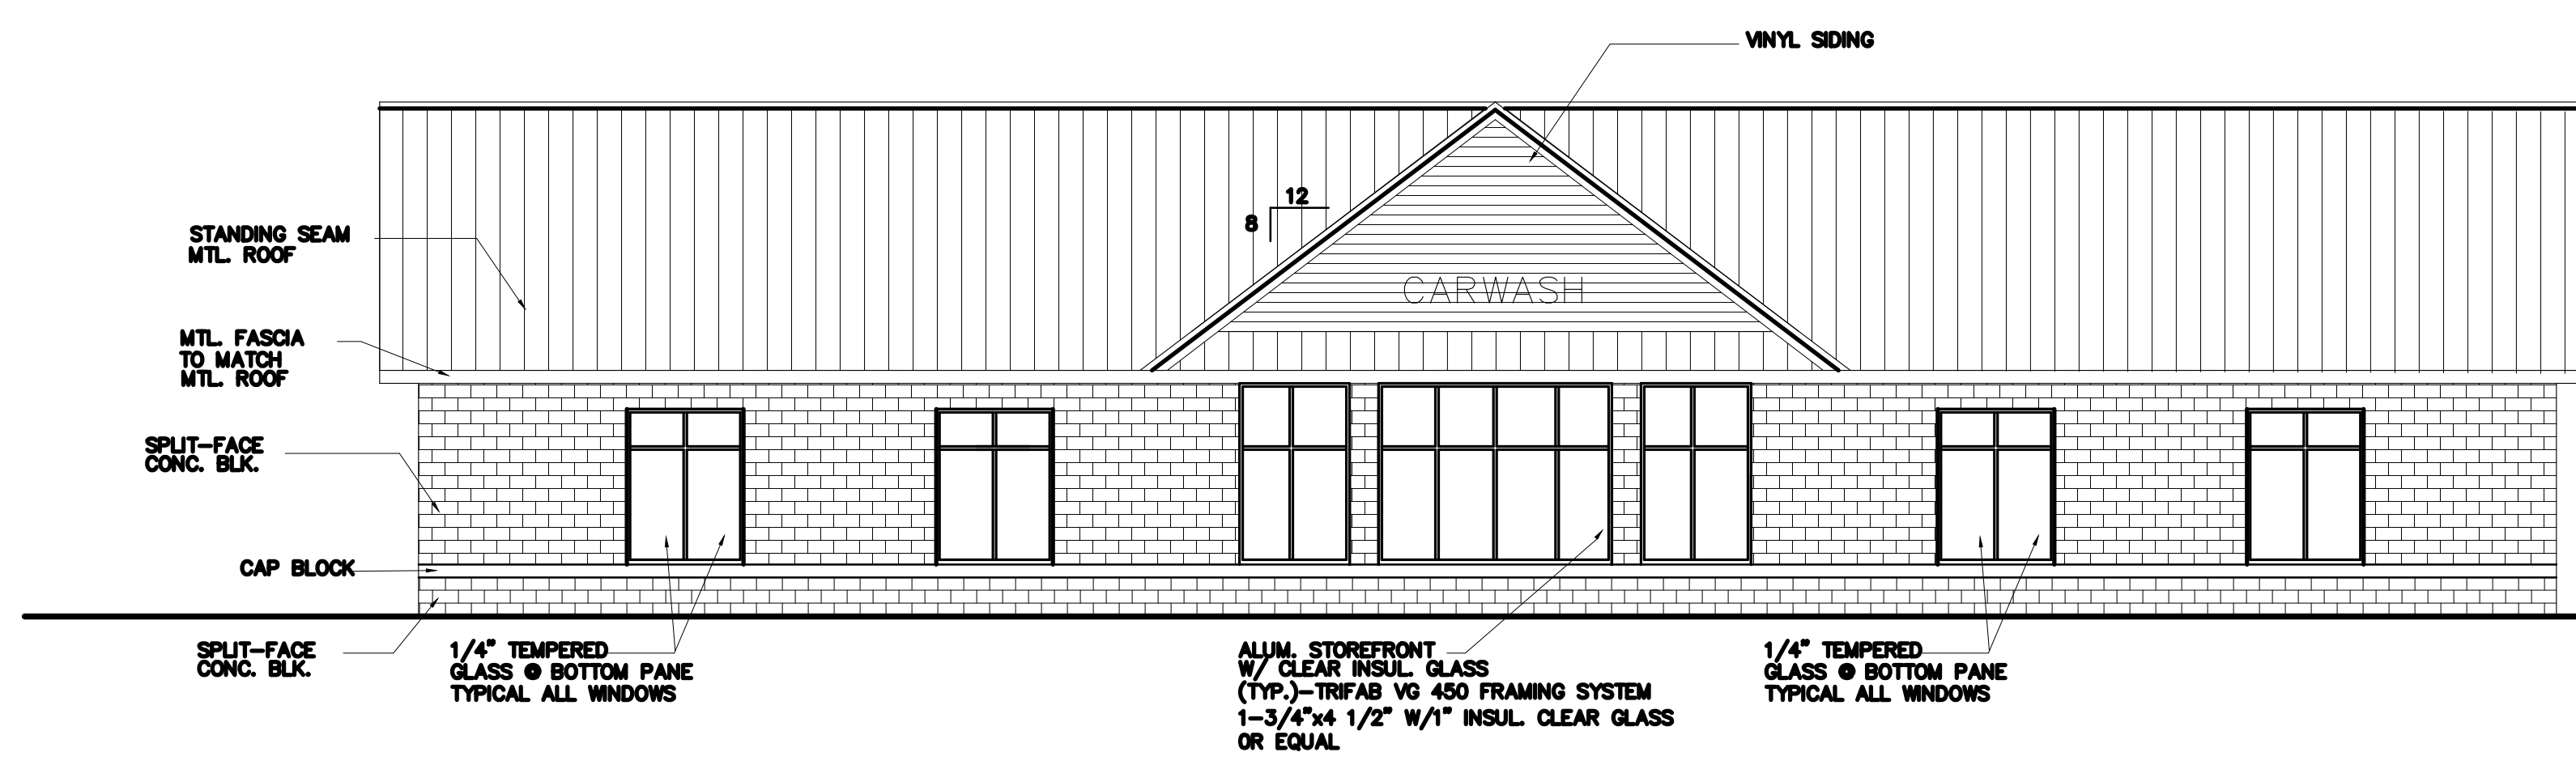

3 NORTH ELEVATION
1/8"=1'-0"

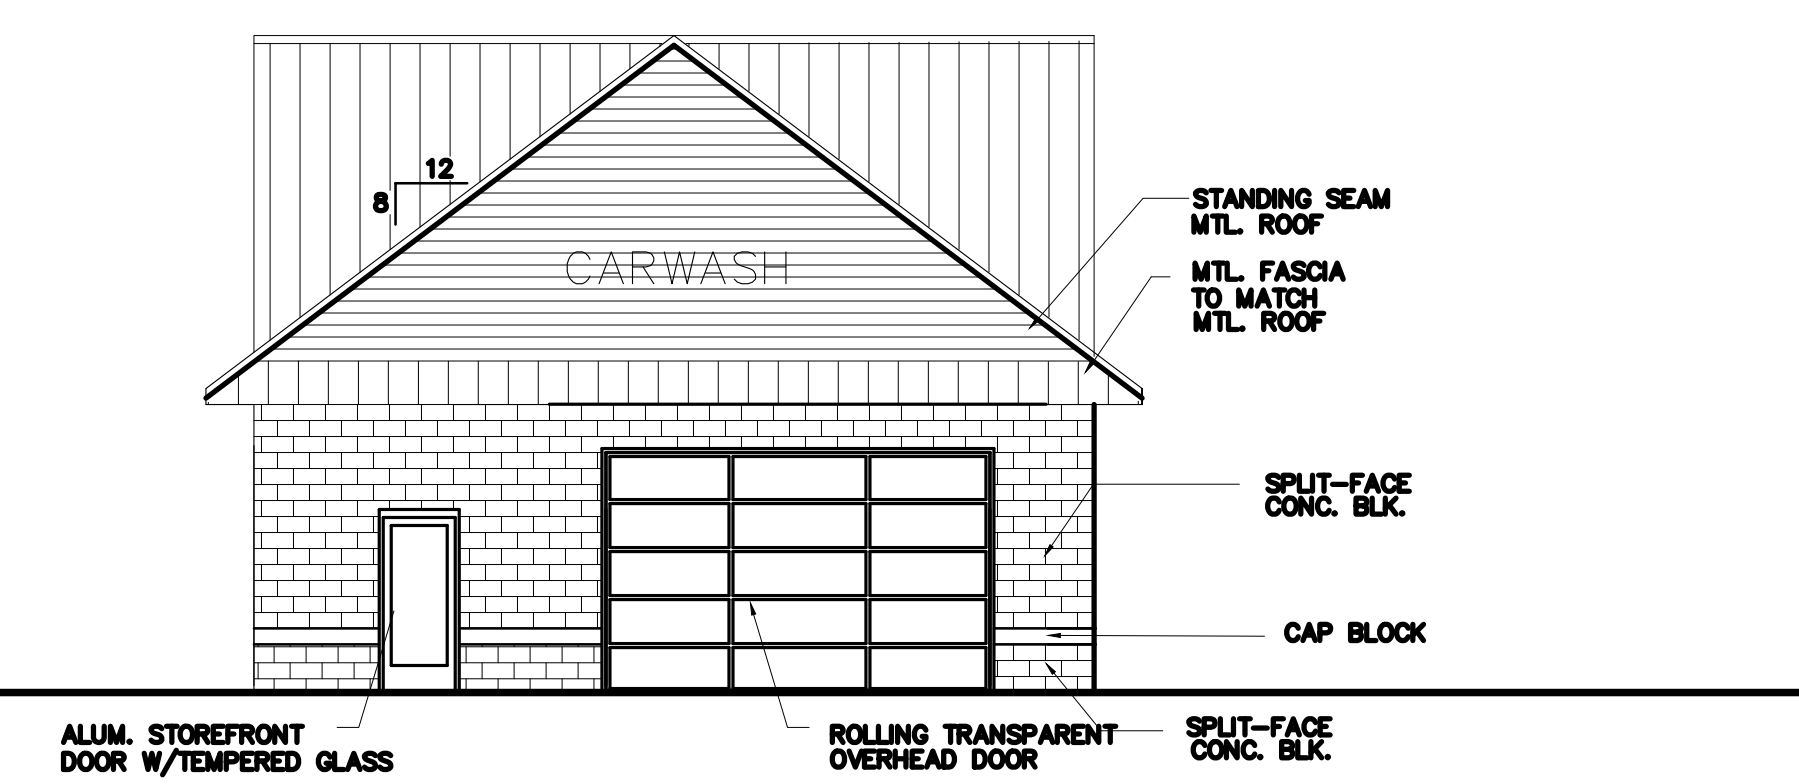

4 EAST ELEVATION
1/8"=1'-0"

CAR WASH USA EXPRESS
8110 INDUSTRIAL BLVD.
OLIVE BRANCH, MS

CAR WASH U.S.A. EXPRESS
5015 MUD LANE
LOUISVILLE, KY



BUILDING SPECS.
TOTAL SQUARE FOOTAGE-110'x35'-3,850 SF
BUILDING HEIGHT-29'
GARAGE DOOR TYPE-ROLLING METAL OVERHEAD DOORS

PROJECT NUMBER	SCALE
	AS SHOWN
SHEET NUMBER	
A.2	
OF	
DATE OF ORIGINAL ISSUE	
3/20/20	