


② VICINITY MAP
NOT TO SCALE

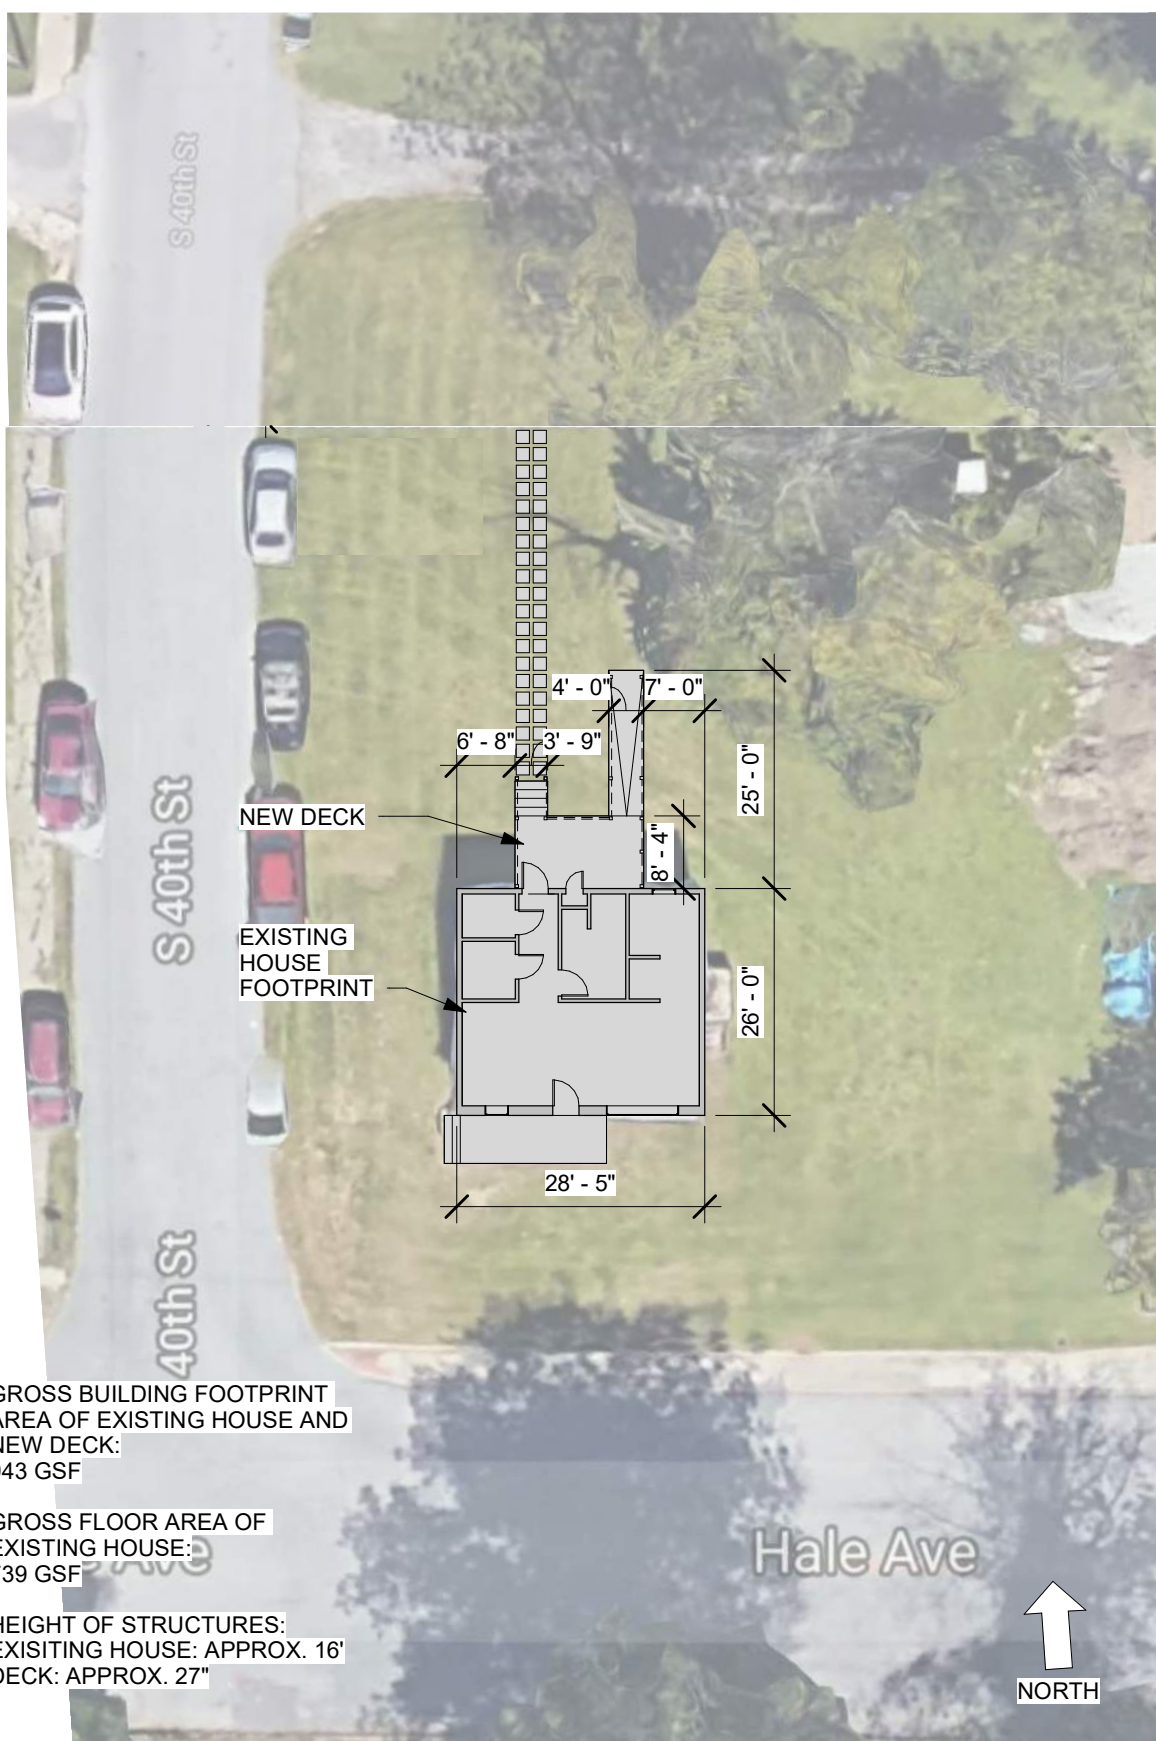

GROSS BUILDING FOOTPRINT
AREA OF EXISTING HOUSE AND
NEW DECK:
943 GSF

GROSS FLOOR AREA OF
EXISTING HOUSE:
739 GSF

HEIGHT OF STRUCTURES:
EXISTING HOUSE: APPROX. 16'
DECK: APPROX. 27"

① SITE PLAN
1" = 20'-0"

HALE HOUSE	
3835 HALE AVENUE LOUISVILLE, KY 40211	
Informal Office	
LEXINGTON, KY	
TEL. 270.256.2176 --502.299.4613	
PROJECT NUMBER:	1402
ISSUE:	APRIL 2019
STATUS:	
PLAN TYPE:	
	A101-B
	SITE PLAN

