


S 6TH ST 60' RW

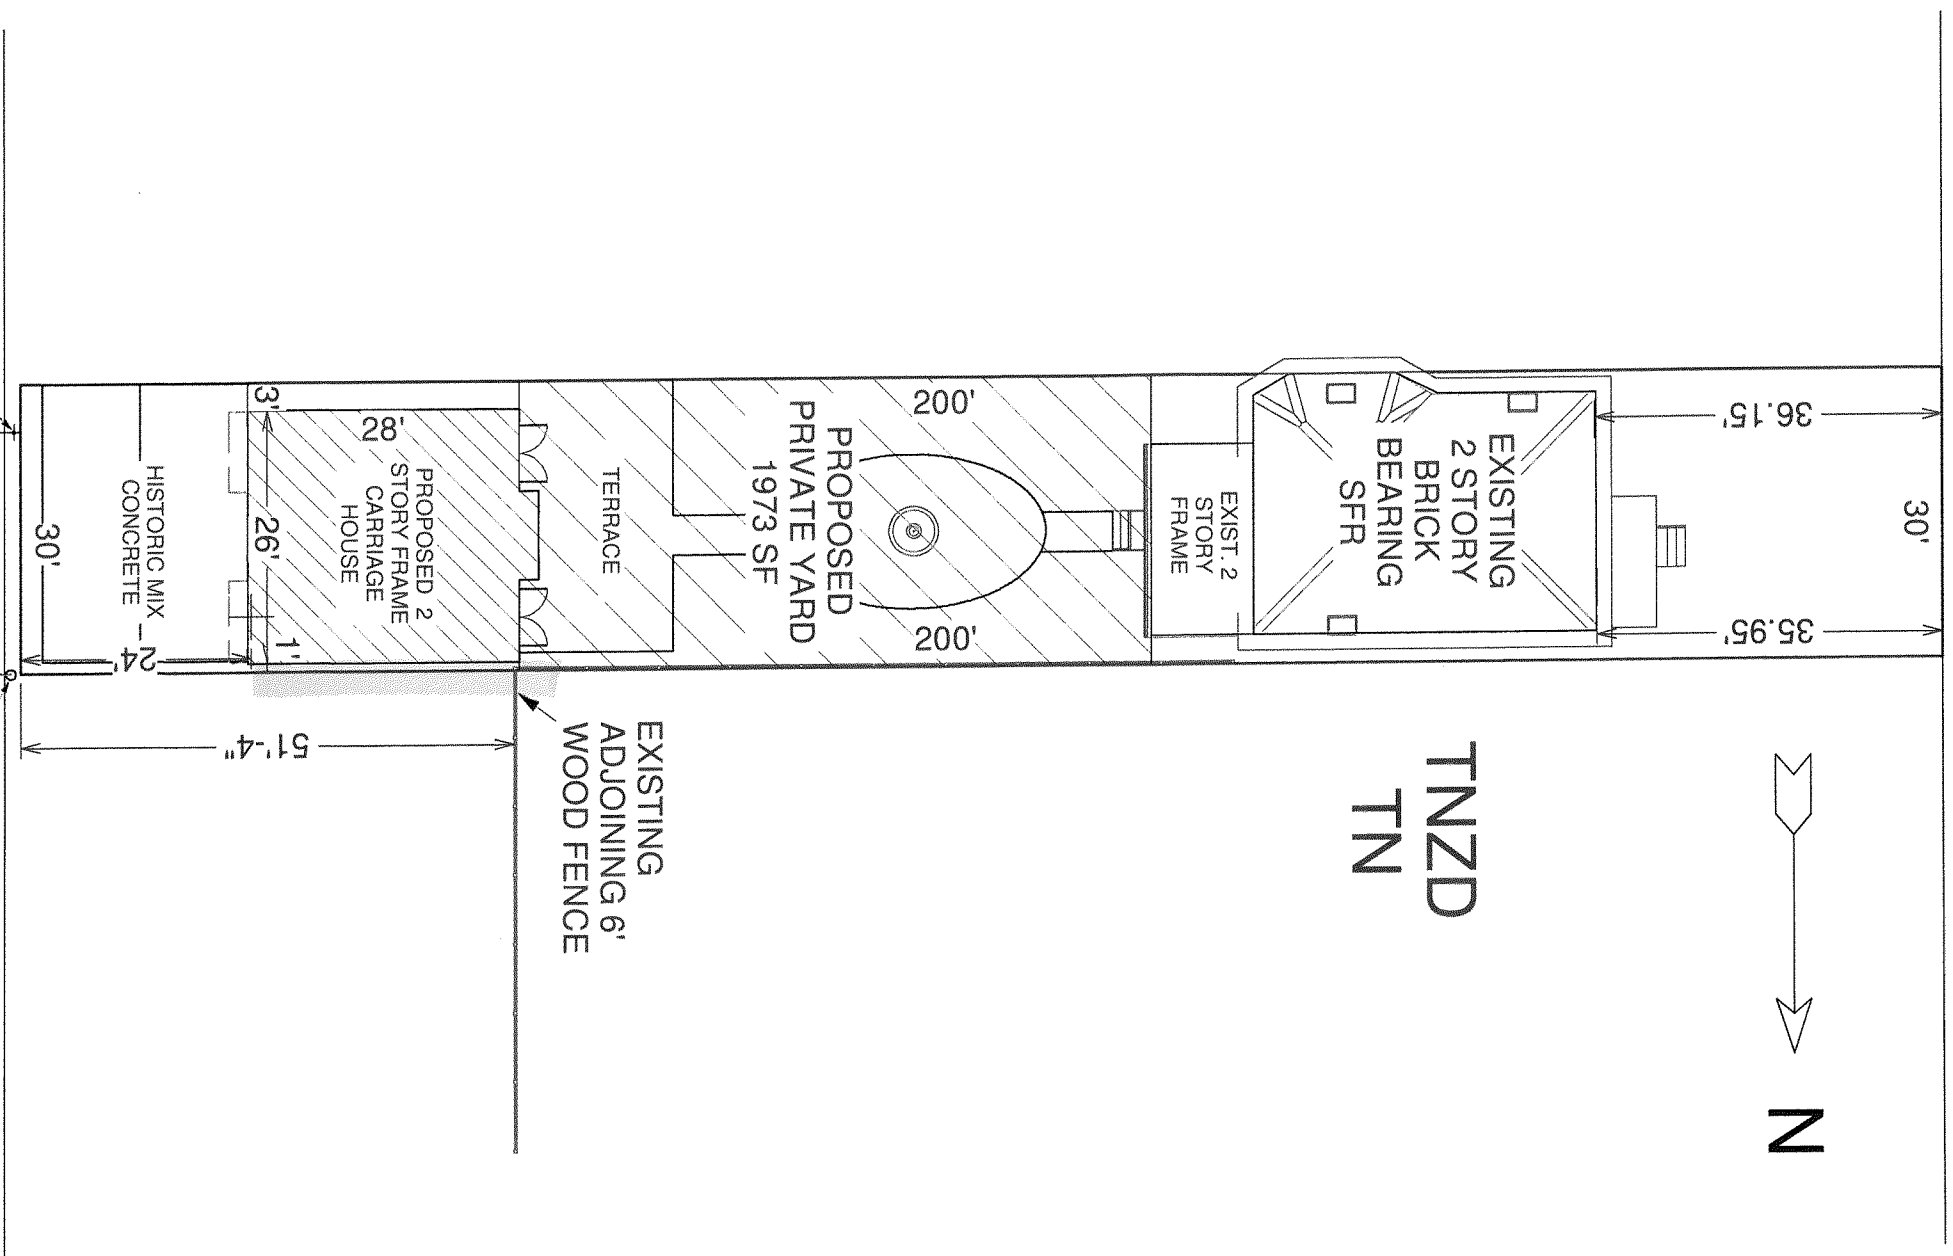

TNZZD  
TN

CARRIAGE HOUSE  
1455 S 6TH ST  
LOUISVILLE, KY 40208

8-20-2015

RECEIVED

OCT 29 2015

PLANNING &  
DESIGN SERVICES

15 VANCE WAY

SITE PLAN

SCALE 1"=20'

CHARLIE WILLIAMS DESIGN, INC.  
1626 WINDSOR PLACE  
LOUISVILLE, KY 40204  
502 459 1810