


S 6TH ST 60' RW

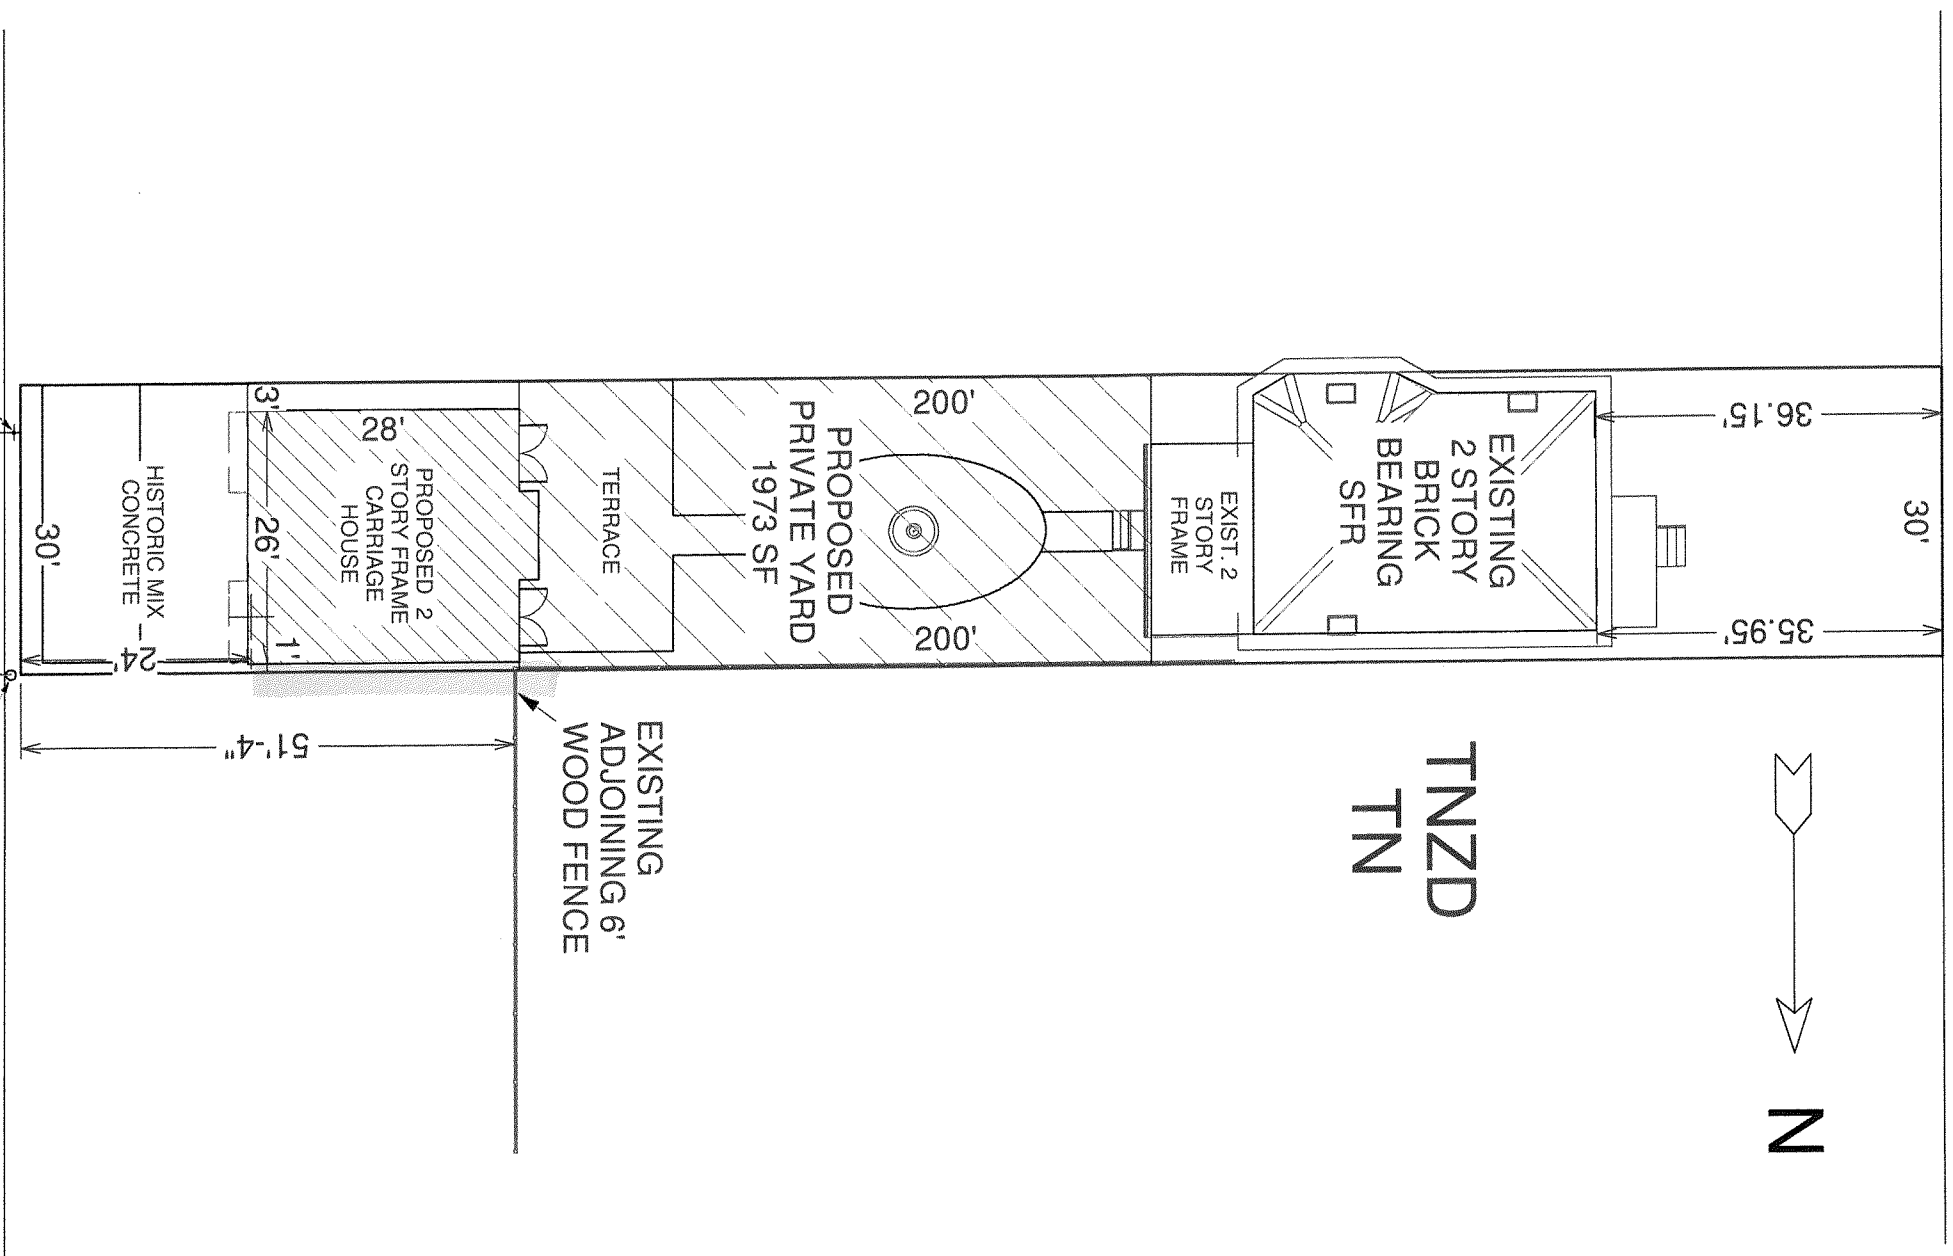

TNZZD
TN

CARRIAGE HOUSE
1455 S 6TH ST
LOUISVILLE, KY 40208

8-20-2015

RECEIVED

OCT 29 2015

PLANNING & DESIGN SERVICES

15 VANCE WAY

SITE PLAN

SCALE 1"=20'

CHARLIE WILLIAMS DESIGN, INC.
1626 WINDSOR PLACE
LOUISVILLE, KY 40204
502 459 1810